


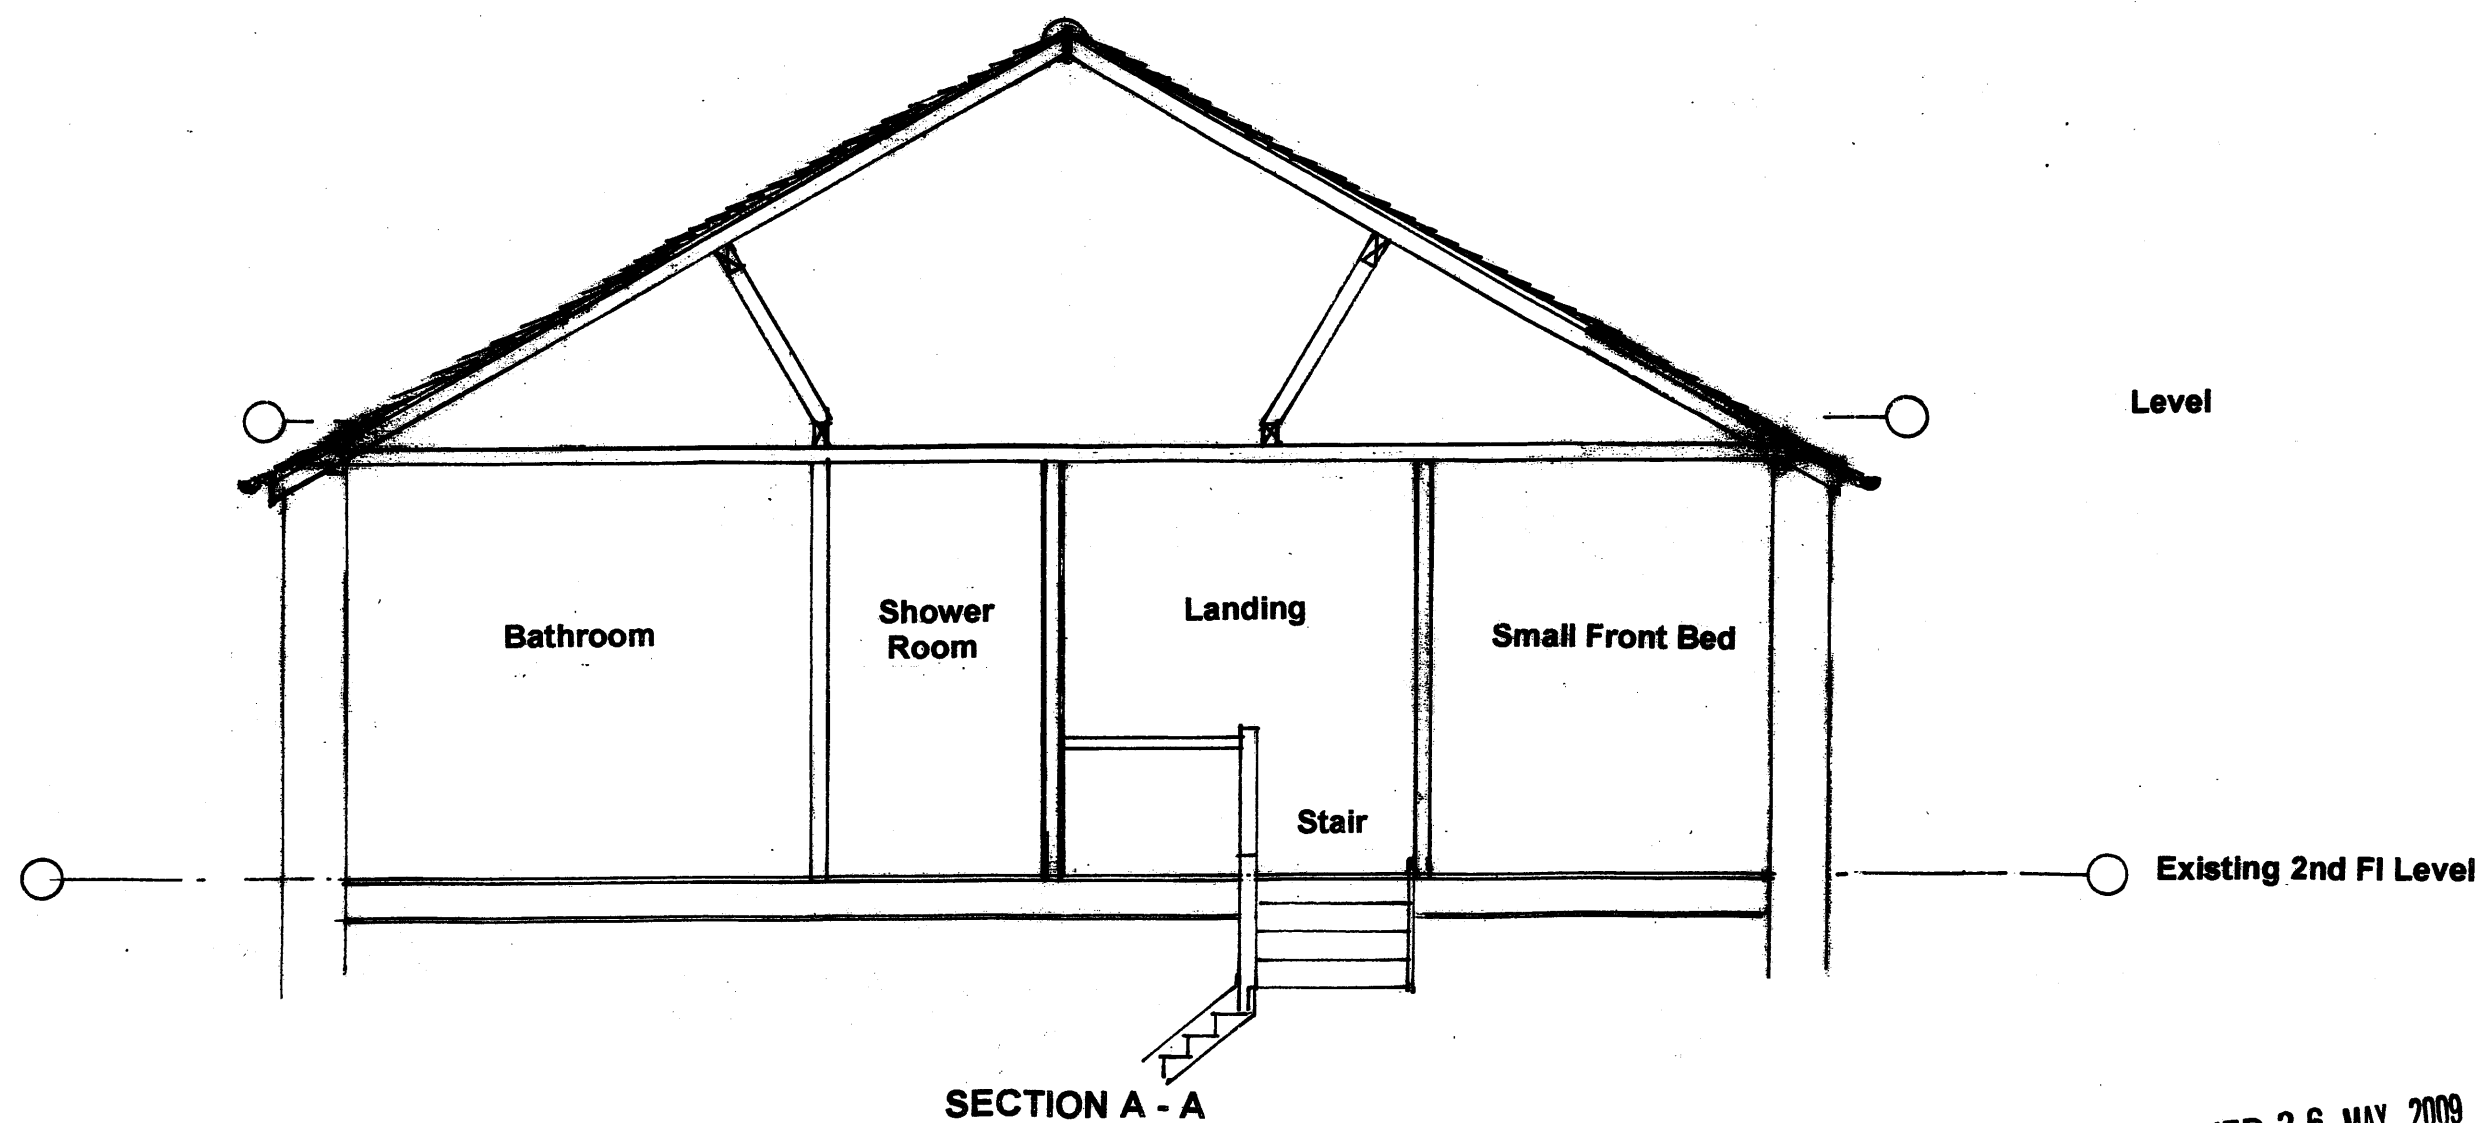

RECEIVED 26 MAY 2009

P B A
 Architects Consultants
 8 Savoy Street
 London WC2E 7ER
 Tel: 0207 632 4138
 Fax: 0207 632 4131

Design Consultant	Client	Project Title	Drawn	Date	Checked	Date	Revision	Date	Description	By	C
	Mr. & Mrs. B. Kernahan	LOFT EXTENSION - 46 Primrose Hill, London NW3 3AA		May 09							
			Scales	1:50		Size					
			Drawing Status				Job Number	209/01	Drawing Number	108	Revision

Existing Section
A - A