


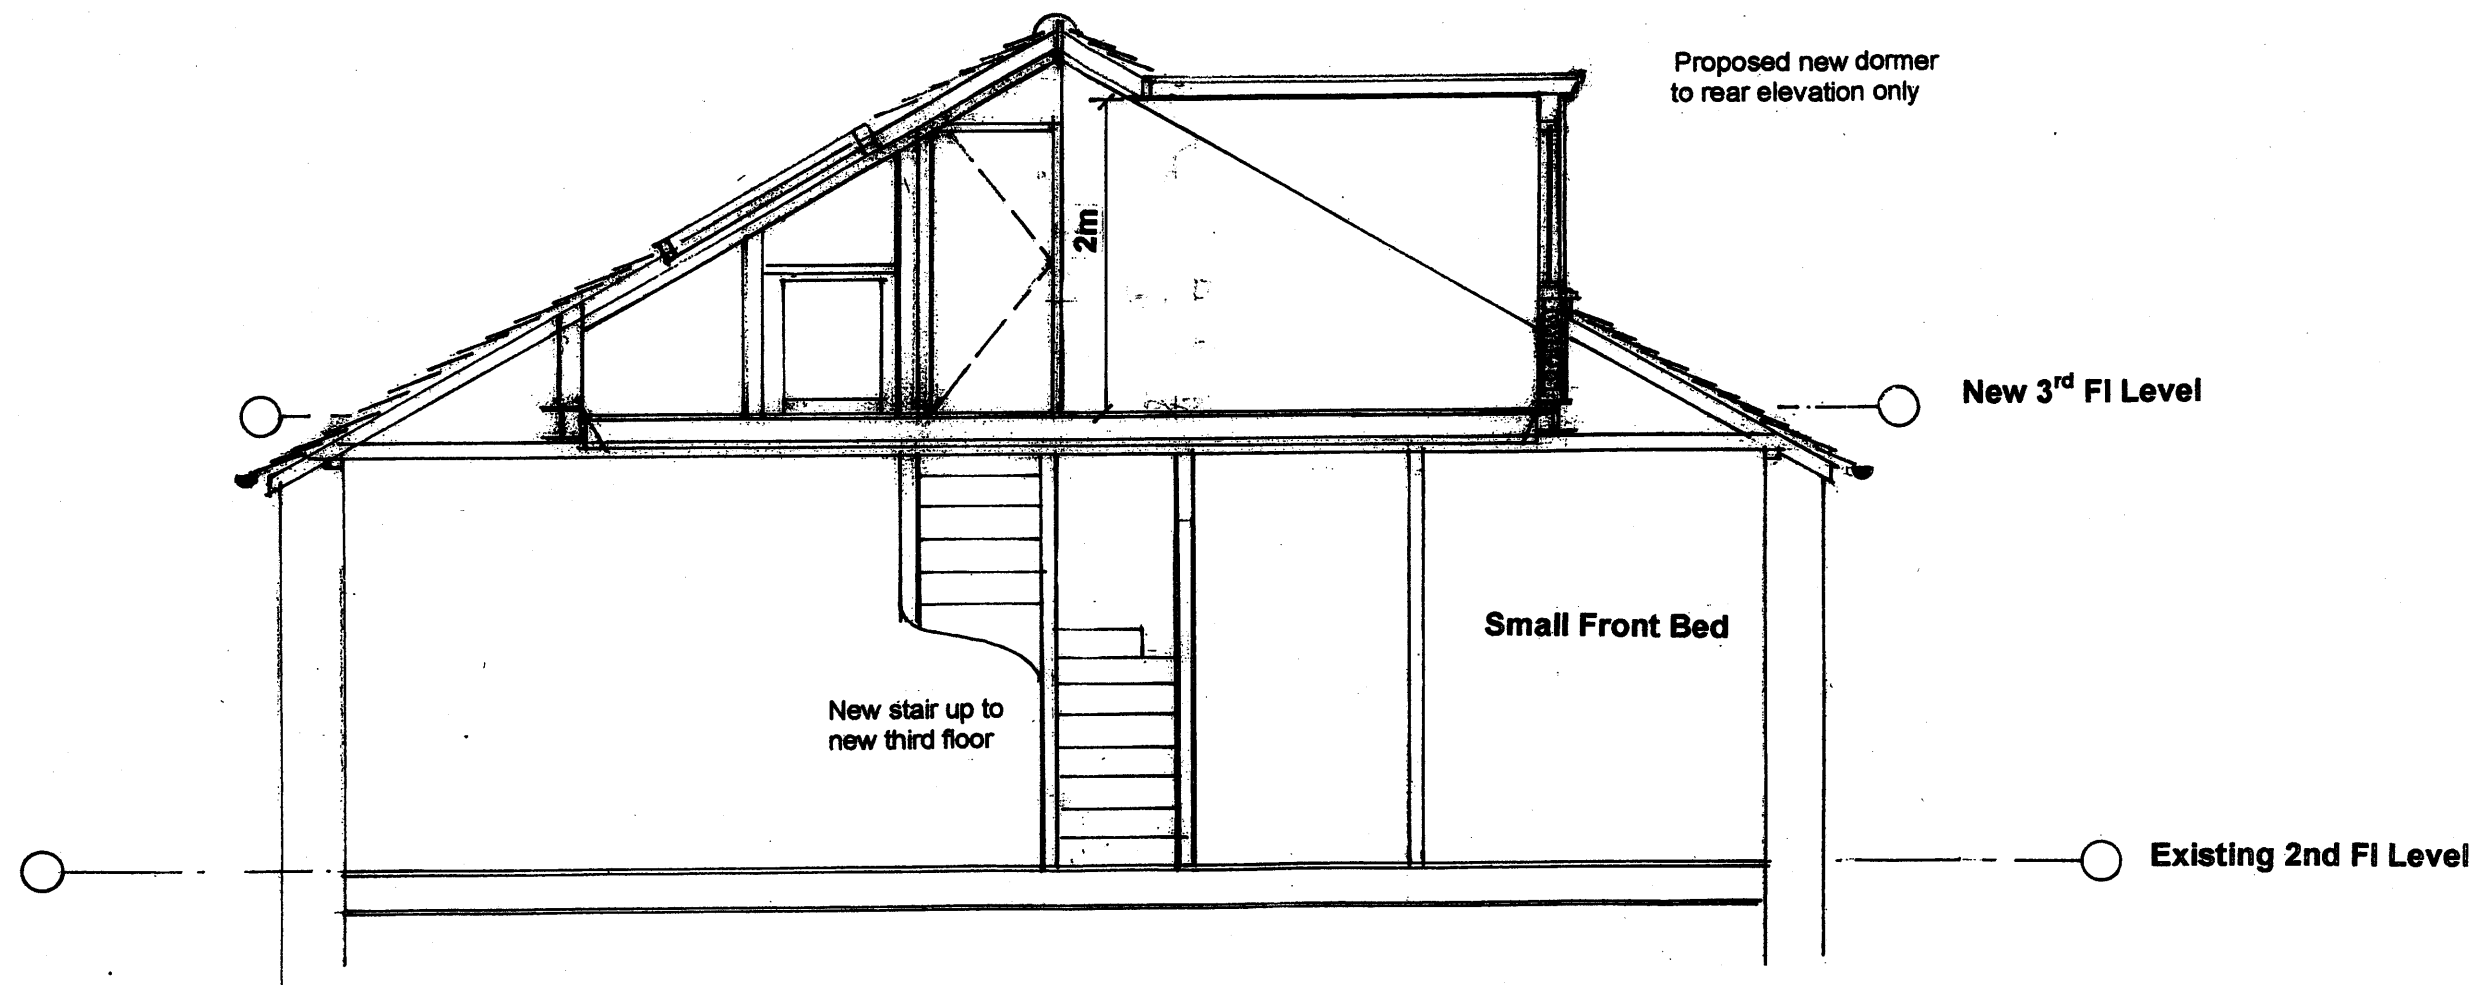

SECTION A - A

RECEIVED
15 JUN 2009

A Jn 09 Scale note amended to read 1:50

Revision	Date	Description	By	Cr
Drawing Title				
Proposed Section A - A				
Job Number		Drawing Number		Revision
209/01		107		A

P B A
Architectural Consultants
8 Savoy Street
London WC2E 7ER
Tel: 0207 632 4138
Fax: 0207 632 4131

Mr. & Mrs. B. Kernahan

LOFT EXTENSION - 46 Primrose Hill, London NW3 3AA

Drawn: **March 09**
Scales: **1:50**
Drawing Status: