
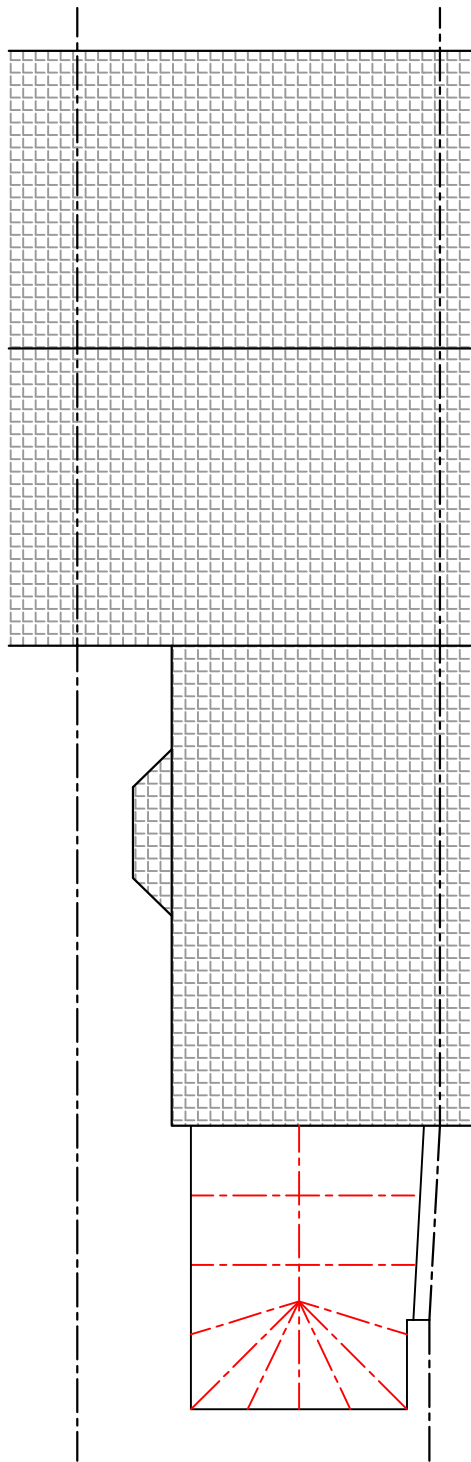
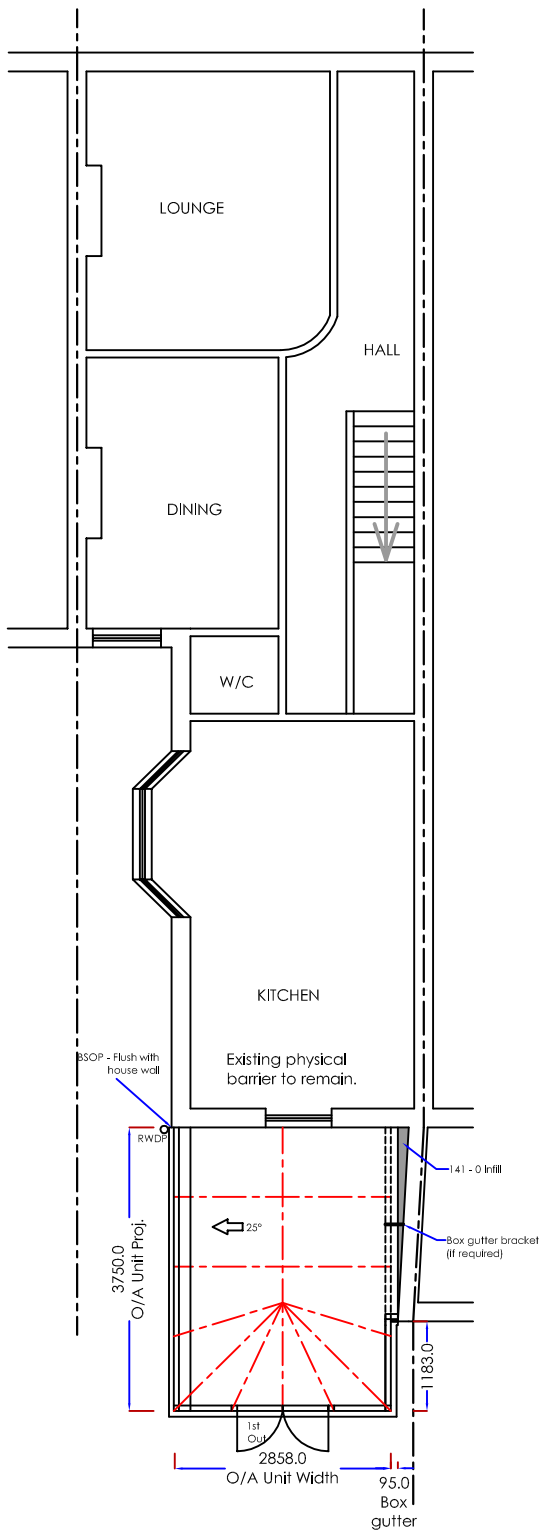


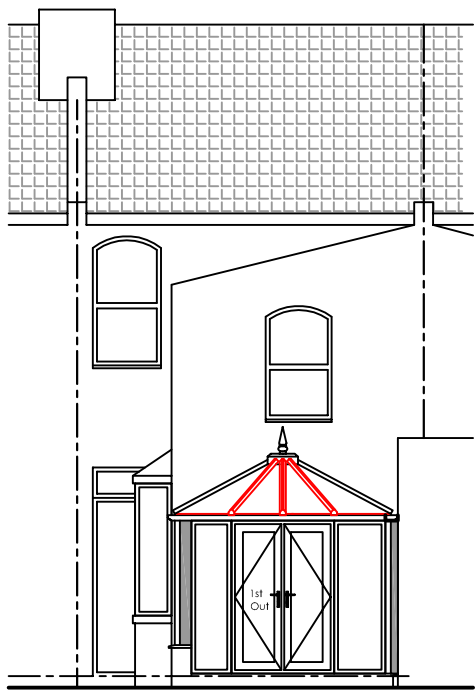

PROPOSED PLAN AND REAR ELEVATION

CONTRACT No.: 099-63169

date: 29/05/2009

PROPOSED: PVC-U CRUSADER CONSERVATORY

AT: 18 SOLENT ROAD
(INSTALLATION ADDRESS) LONDON
NW6 1TU



FOR: MR MALHOLTA

Scale - 1:100
(Produced on A3 Paper)

Sheet 1 Of 2

Drawers Initials.
DSG

Scale Bar 1:100
(metres)

0 1 2 3 4 5 6 7 8 9 10 11 12