


### SITE LOCATION


Ordnance Survey map extract

O.S. co-ordinates E526571, N185257

Based upon 1:50,000 Landranger map series  
(Actual Scale 1:25,000)  
with the permission of the controller of  
Her Majesty's Stationery Office  
Crown copyright.  
Licence No. 0100023487

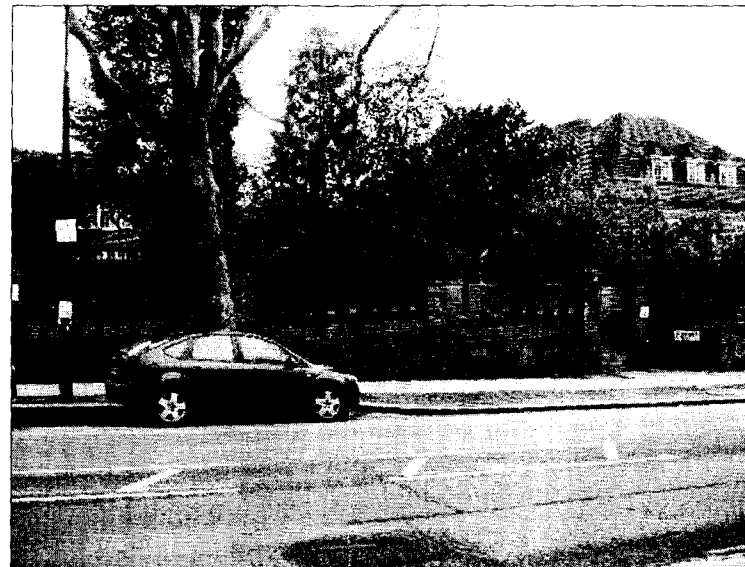

SITE PHOTOGRAPH

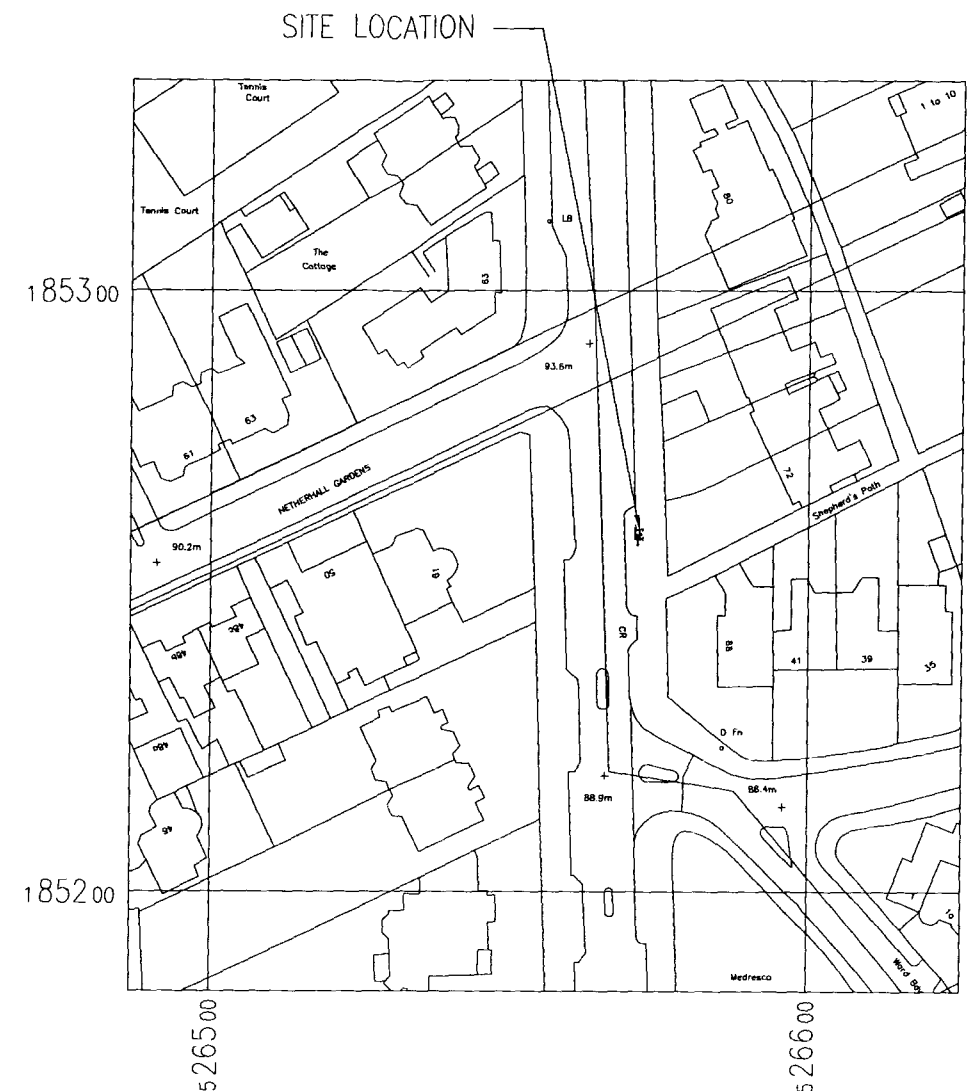

### SITE LOCATION

Ordnance Survey map extract

O.S. co-ordinates E526571, N185257



Based upon Ordnance Survey at 1:1250,  
with the permission of the Controller of  
Her Majesty's Stationery Office.  
Crown copyright.  
Licence No. 100020449

### ADDRESS & DIRECTIONS TO SITE

Address: Highways Land, Fitzjohn's Avenue, Hampstead, London, NW3 6PD

Directions: From the M40 Motorway continue onto the A40 and follow for approximately 8.7 miles. At the roundabout take the 2nd exit onto the A406 then at the next roundabout take the 3rd exit onto Hendon Way. Turn right onto Finchley Road then turn left onto Arkwright Road. Turn right onto Fitzjohn's Avenue and the site is located on the left hand side approximately 19m from Netherhall Gardens

PLANNING ISSUE

<b>CONSULTANT</b>  The Chapel, Barnsley Hall Road, Bromsgrove, Worcestershire, B61 0SZ. Tel: (01527) 579933 Fax: (01527) 579537 Web: www.shire-uk.com	<b>ICNIRP DETAILS</b> This site is designed to be in full compliance with the requirements of the radio frequency (RF) PUBLIC exposure guidelines of the International Commission on Non-Ionizing Radiation Protection (ICNIRP)	<b>THIS SITE DESIGN CONFORMS TO OPCS DOCUMENTS:-</b> PLAN 319 <b>WITH THE FOLLOWING EXCEPTIONS:-</b> 1. 2. 3. 4. 5.	<b>ISSUED FOR APPROVAL</b> 1 ISSUE DESCRIPTION BY DATE		<b>SCALE</b> AS SHOWN WHEN PRINTED AT A3		<b>DRAWN</b> DPM DATE 24.02.09	<b>CHECKED</b> TC DATE 24.02.09	<b>APPROVED</b> MNH DATE 24.02.09	<b>TITLE</b> <b>SITE LOCATION DETAILS</b> <b>FITZJOHN'S AVENUE</b> <b>HAMPSTEAD</b> <b>LONDON</b> <b>NW3 6PD</b>		 St. James Court Great Park Road Almondsbury Park Bradley Stoke Bristol BS12 4QJ Tel 0870 376 8888 Fax 0870 376 4770
	<b>UPGRADE REFERENCES</b>		<b>CROWN COPYRIGHT RESERVED.</b> MAPS REPRODUCED WITH THE PERMISSION OF THE CONTROLLER OF HM'S STATIONERY OFFICE.			<b>ALL DIMENSIONS IN mm UNLESS OTHERWISE STATED.</b> THIS DRAWING TO BE READ IN CONJUNCTION WITH OTHER RELEVANT DRAWINGS.			<b>SITE CODE</b> GLN7912	<b>OPTION</b> B	<b>DRG No</b> R / 101	