


Tree Heights
12m AGL Approx

Top of Lampost
8m AGL

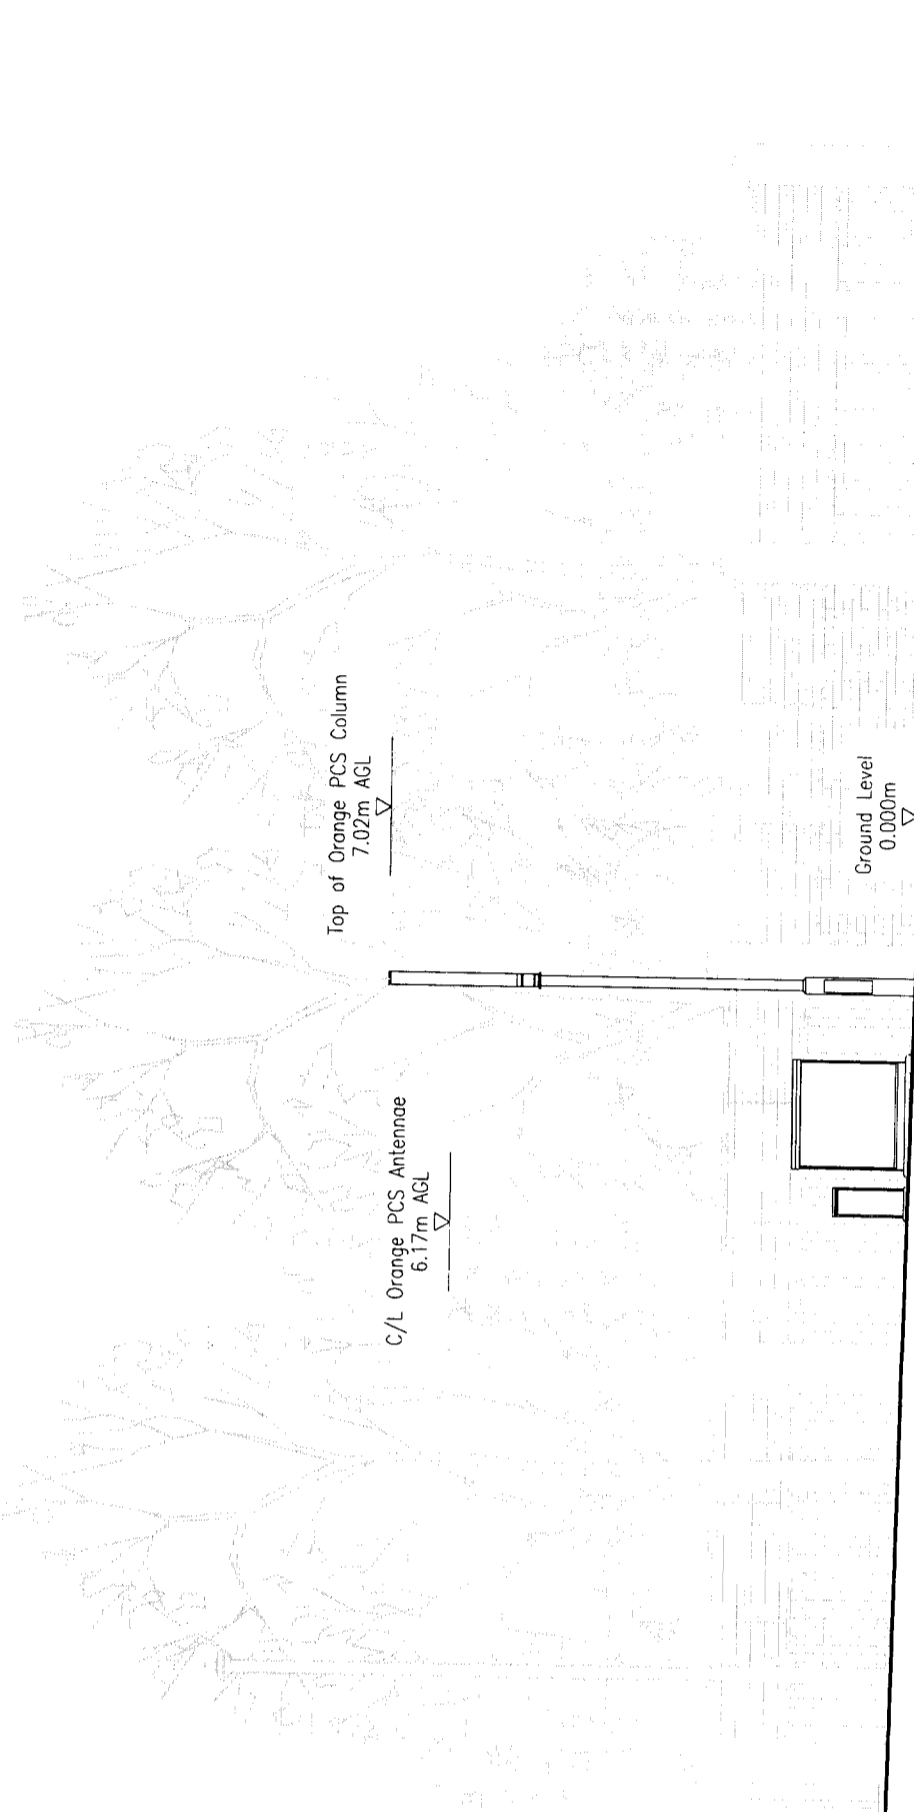

SITE ELEVATION B
Scale - 1:100

PLANNING ISSUE

CONSULTANT
Shireconsulting
The Chapel, Barnsley Hall Road,
Bromsgrove, Worcestershire, B61 0SZ
Tel: (01527) 579533 Fax: (01527) 579537
Web: www.shire-uk.com

ICNIRP DETAILS
This site is designed to be in full compliance with the requirements of the radio frequency (RF) PUBLIC exposure guidelines of the International Commission on Non-Ionizing Radiation Protection (ICNIRP)

THIS SITE DESIGN CONFORMS TO OPCS DOCUMENTS:-
PLAN 319

WITH THE FOLLOWING EXCEPTIONS:-
1.
2.
3.
4.
5.

UPGRADE REFERENCES

| NO | DESCRIPTION |
|----|-------------|
| | |
| | |
| | |
| | |
| | |

THIS SITE CONFORMS TO OPCS RADIO SITE DESIGN DOC SPEC 253

| ISSUE | DESCRIPTION | ISSUED FOR APPROVAL | DATE | BY | DATE | APPROVED | DATE |
|-------|-----------------------------------|---------------------|----------|----|------|----------|------|
| 2 | ANTENNA AND TOWER HEIGHTS AMENDED | DPM | 23.02.09 | | | | |
| 1 | ISSUED FOR APPROVAL | DPM | 24.02.09 | | | | |

SCALE AS SHOWN WHEN PRINTED AT A3

| DRAWN | DPM | CHECKED | TC | APPROVED | MWH |
|-------|-----|---------|----|----------|-----|
| | | | | | |

ALL DIMENSIONS IN mm UNLESS OTHERWISE STATED.
THIS DRAWING TO BE READ IN CONJUNCTION WITH OTHER RELEVANT DRAWINGS.

TITLE
PROPOSED SITE ELEVATION

FITZJOHN'S AVENUE
HAMPSTEAD
LONDON
NW3 6PD

SITE CODE
GLN7912

St. James Court
Great Park Road
Almondsbury Park
Bradley Stoke
Bristol BS12 4QJ
Tel 0870 376 8888
Fax 0870 376 4770

OPTION **B** ISSUE **2**

DRG No **R / 103**