


REVISIONS:  
 A 29.05.09: bund raised, Willow tree and Magnolia maintained, number of new trees proposed reduced.  
 B 22.06.09: House brought back in line with 8 ft covenant line

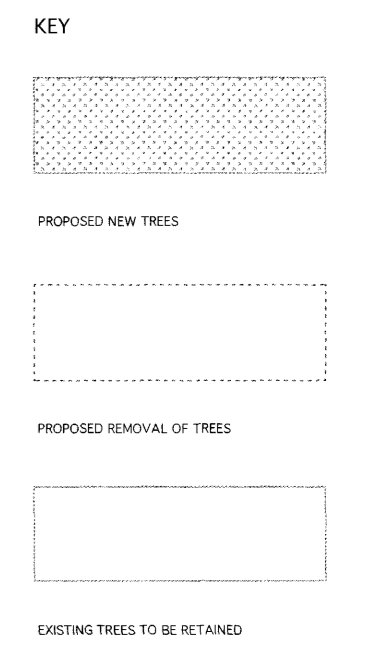

REPLACEMENT TREE:  
COMMON ALDER

REPLACEMENT TREE:  
DOG WOOD

REPLACEMENT TREE:  
GOAT WILLOW

REPLACEMENT TREE:  
GOAT WILLOW


MDSS SEDUM ROOF

SYCAMORE TO BE REMOVED AS  
RECOMMENDED BY ALDERWOOD  
CONSULTING LTD  
(SEE ATTACHED TREE REPORT)

REPLACEMENT TREE:  
COMMON ALDER

REPLACEMENT TREES:  
2 NO. RED MAPLE

REPLACEMENT SHRUBS:  
COMMON SALLOW

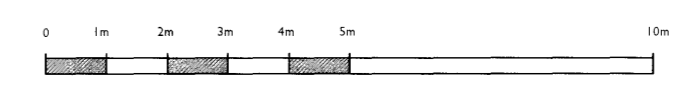

PROJECT:  
THE GARDEN HOUSE

STATUS:  
PLANNING

DRAWING TITLE:  
PROPOSED TREE LAYOUT

NOTE:  
Do not scale from the drawing. Any discrepancies to be reported to the architect.  
All dimensions will be taken on site prior to ordering and construction.  
Copyright remains with the architect.  
This drawing is to be read in conjunction with the specification and all other relevant drawings.

JAMES GORST  
ARCHITECTS LTD

The House of Detention  
Clerkenwell Close  
London EC1R 0AS

t 020 7336 7140  
f 020 7336 7150  
e info@jamesgorstarchitects.com

DRAWING SCALE: 1:125 @ A2	DRAWING NUMBER: P/162	REVISION: B
---------------------------------	--------------------------	----------------