


Metres

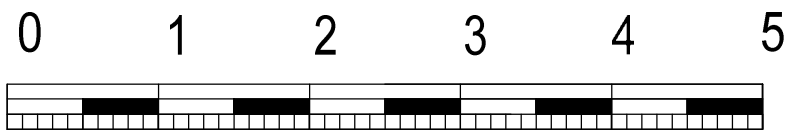


SCALE 1 : 50

REV/NOTES:

Where building to the boundaries the adjacent owner is to be informed under the terms of the Party Wall Act 1996 and its provisions followed. Where building over boundaries the adjacent owner is to be served notice under section 65 of the Town & Country Planning Act 1990.

C This drawing and the works depicted are the copyright of GT Designz and may not be reproduced or amended except by written permission of GT Designz.

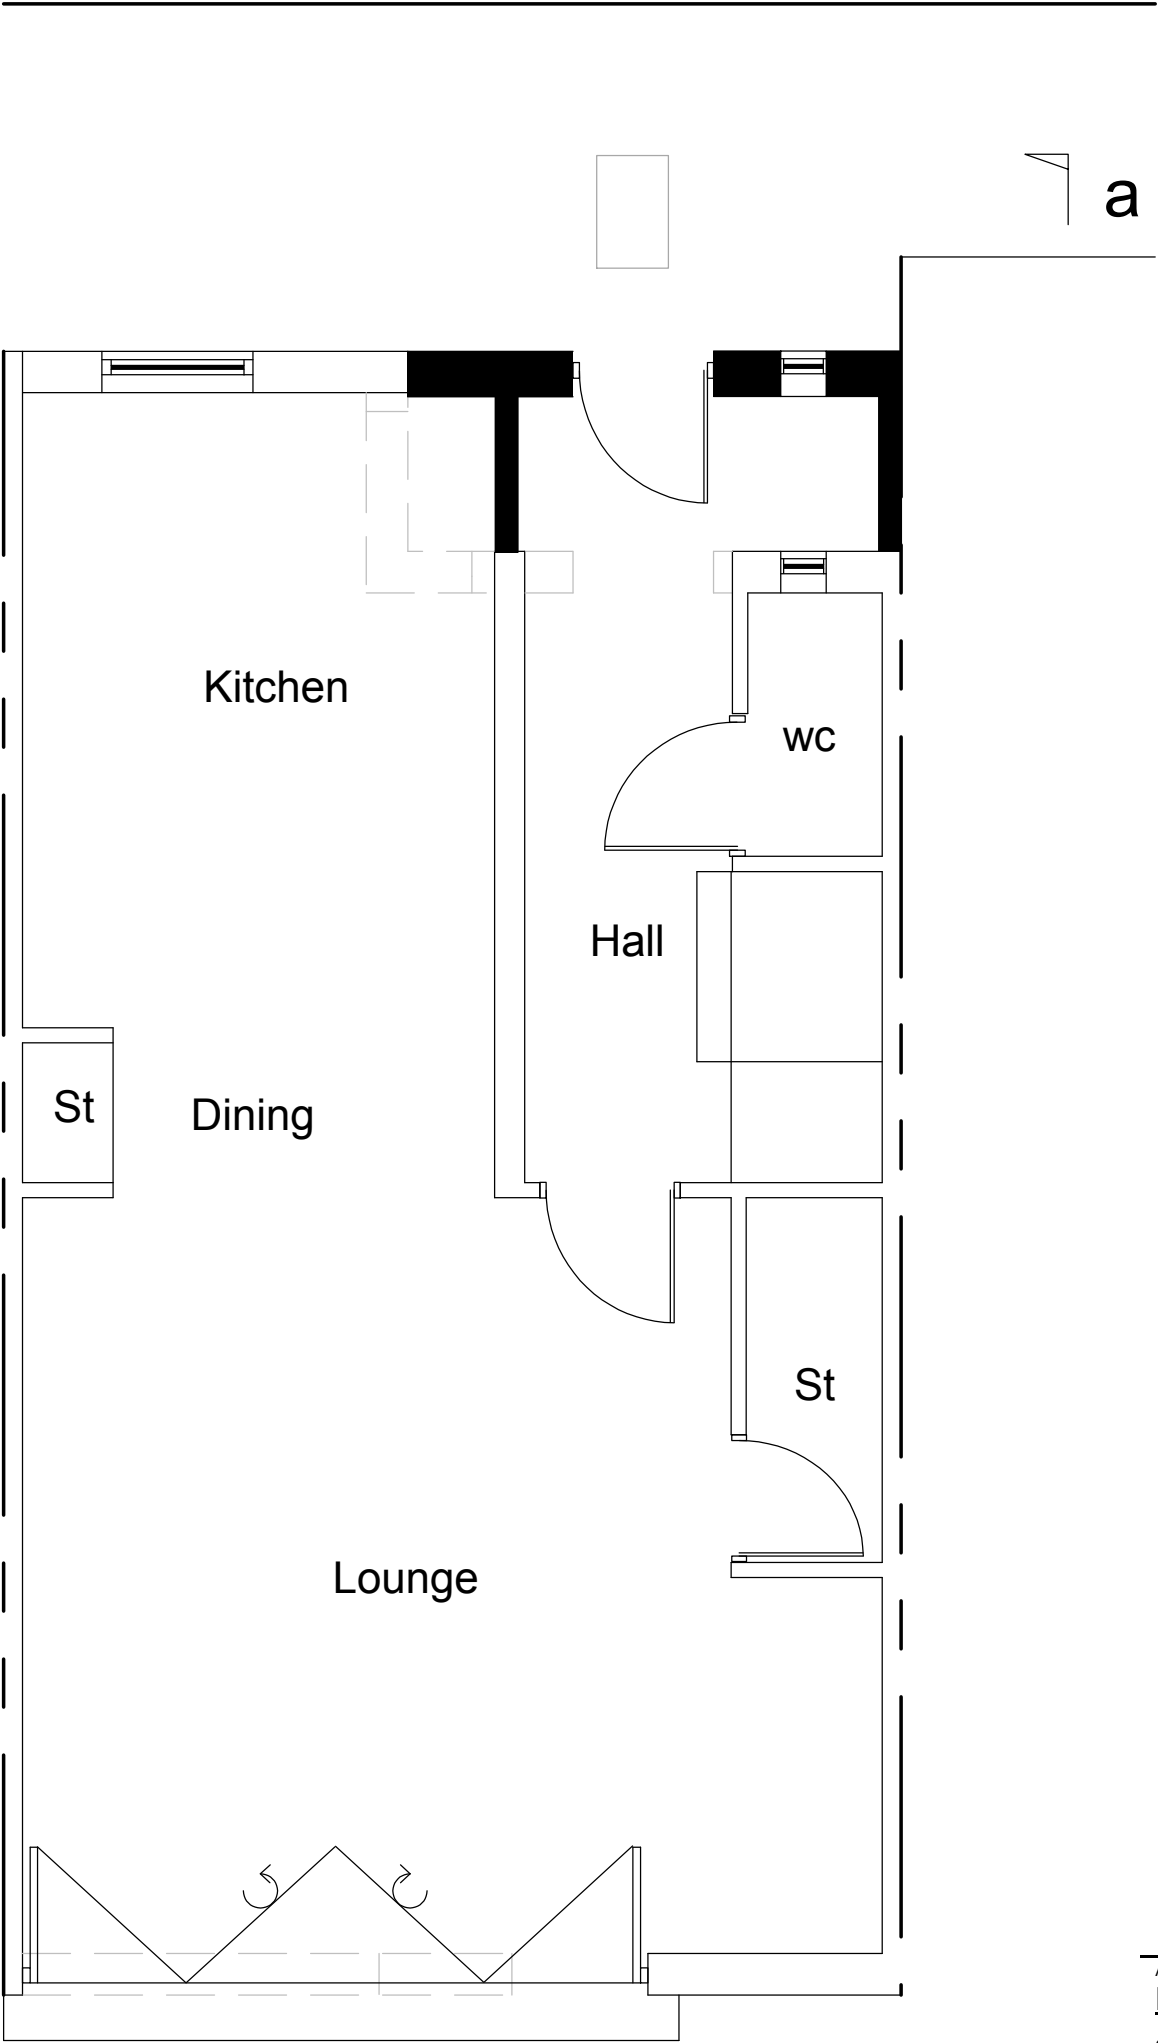

Application:

**Proposed Infill extension to the front**

Client:	Mrs J Christofi	Date:	18 <sup>th</sup> May 2009
Site:	3 Parkhill Walk London, NW3 2YU	Drawn By:	Gurps Benning
Scale:	Refer to Drawing	Dwg.No:	GTDZ016 - 02

**G T DESIGNZ**

Building Designs & Technical services

254 Archway Road  
Highgate  
London  
N8 5AX  
Mob: 07976316780  
Email: g\_tdesigns@hotmail.com

Copyright © 2009 GT Designs  
(All rights reserved)

PROPOSED GF LAYOUT  
Scale 1:50