


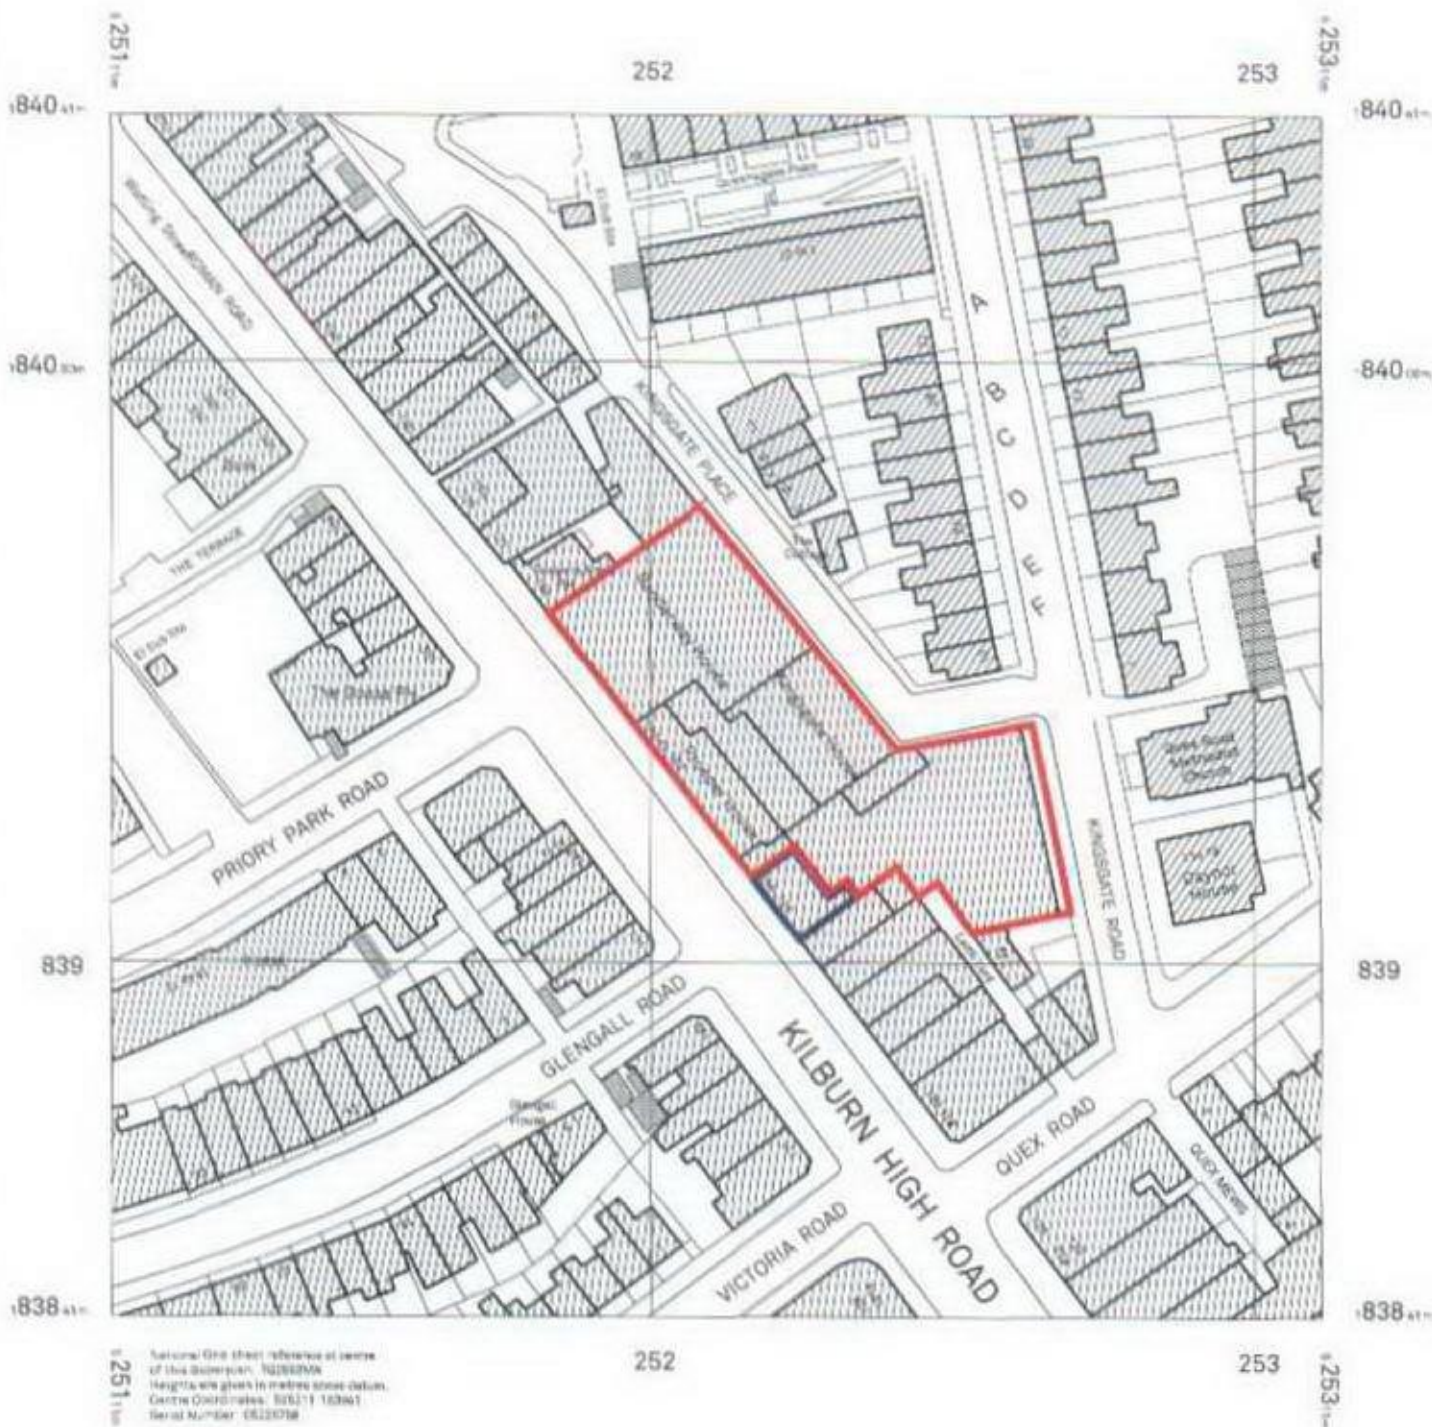

#### Client

Kingsgate Land Limited  
Philpot House Station Road  
Rayleigh Essex SS6 7HH

#### Project

Refurbishment, Alterations & Extension  
146-162 Kilburn High Road  
London NW6 4JD

#### Title

Location Plan

#### Job No

06033/146KHR

#### Date

November 2007

#### Dwg No

E - 004

#### Scale

1:1250 @ A4

#### Rev

#### Stage



#### ROBERT O'HARA ARCHITECTS

25 Lonsdale Road  
London NW6 6RA

Tel +44 [0]20 7372 7576  
Fax +44 [0]20 7372 0078

info@roh-architects.com

www.roh-architects.com

**2007/ 4650/P**