


57-60 LINCOLNS INN FIELDS
LONDON WC2A 3LS

External Repair and Restoration Works

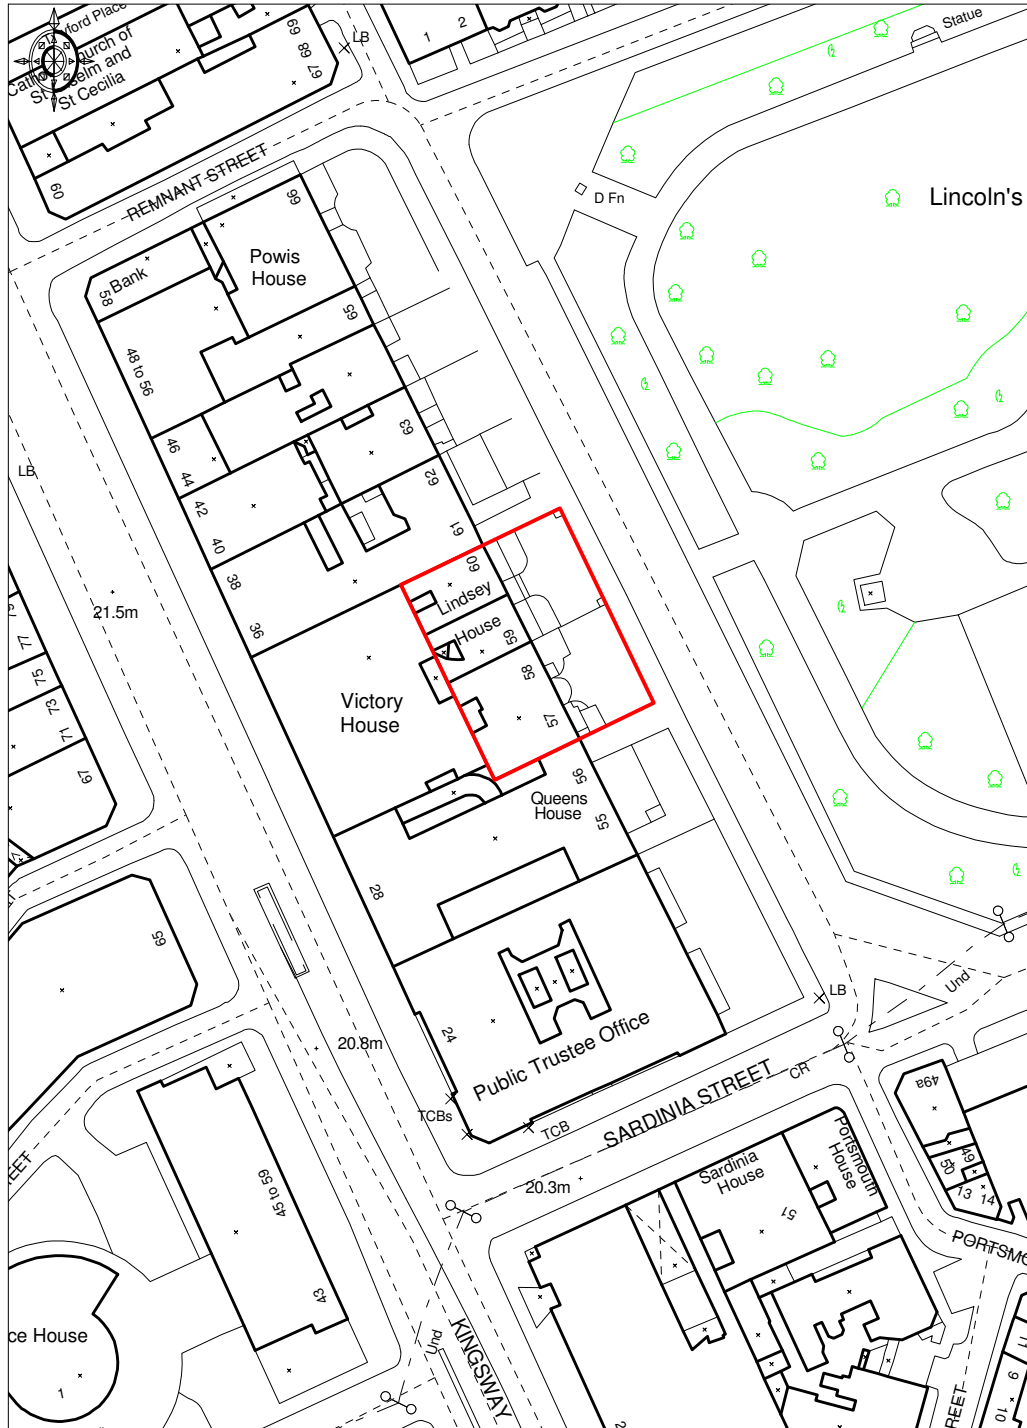

Ordnance
Survey

© Crown Copyright 2007. All rights reserved. Licence number 100020449. Plotted Scale - 1:1250

Scale 1:1250 at A4