

NOTES:


1. DO NOT scale from this drawing. Use figured dimensions only.
2. ALL dimensions are in millimetres unless stated otherwise.
3. The Contractor is to check drawings and to verify ALL dimensions on site before commencing any work or making any shop drawings. ANY discrepancies are to be notified to ATISREAL immediately.
4. This drawing is the property of ATISREAL. Copyright is reserved by them and the drawing is issued on the condition that it is not copied, reproduced, retained or disclosed to any unauthorised person, either wholly or in part, without the consent in writing of ATISREAL.
5. All work is to be carried out in accordance with the current Building Regulations.



Photograph of the North Wall, Looking North, as Existing



Aerial views of the site.
South wall marked with yellow stars, north wall marked with blue stars.

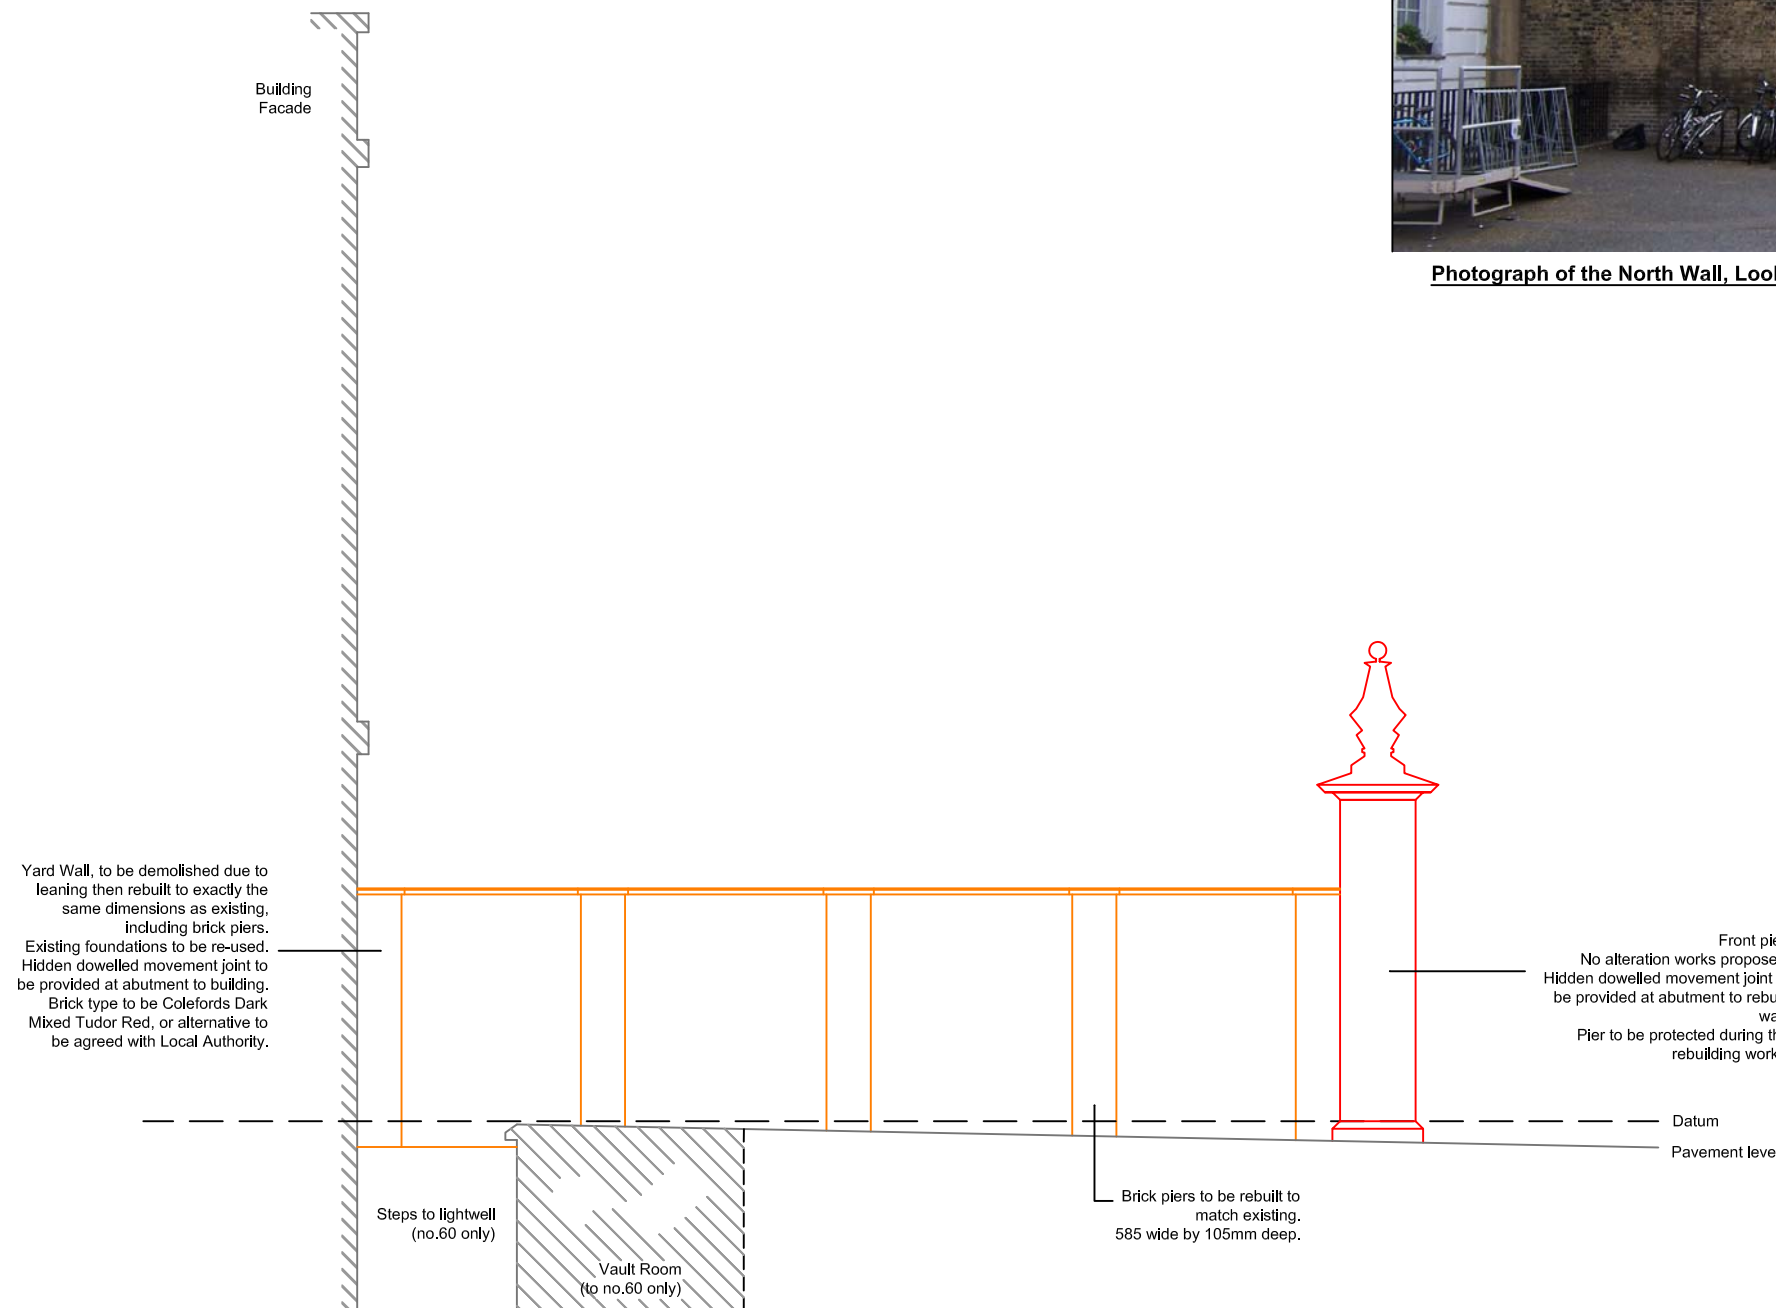

**Northern Yard Wall, Looking North
As Proposed**
To be demolished and rebuilt, as annotated.

No	Revision	Date	Init

Atisreal
A BNP PARIBAS company

90 Chancery Lane Telephone: 020 7338 4000
London CAD@atisreal.com
WC2A 1EU www.atisreal.com

Job title
Garden Court Chambers
57-60 Lincoln's Inn Fields
London WC2

Drg title
Yard Wall Rebuilding
View of North Wall, Looking North


Checked	JVG	Ref
Drawn	JVG	Drg No 070531/06
Scale	NTS (approx 1:100@A3)	
Date	14/05/09	Revision



Photographs of the North Wall, Looking South, as Existing



Aerial views of the site.
South wall marked with yellow stars, north wall marked with blue stars.

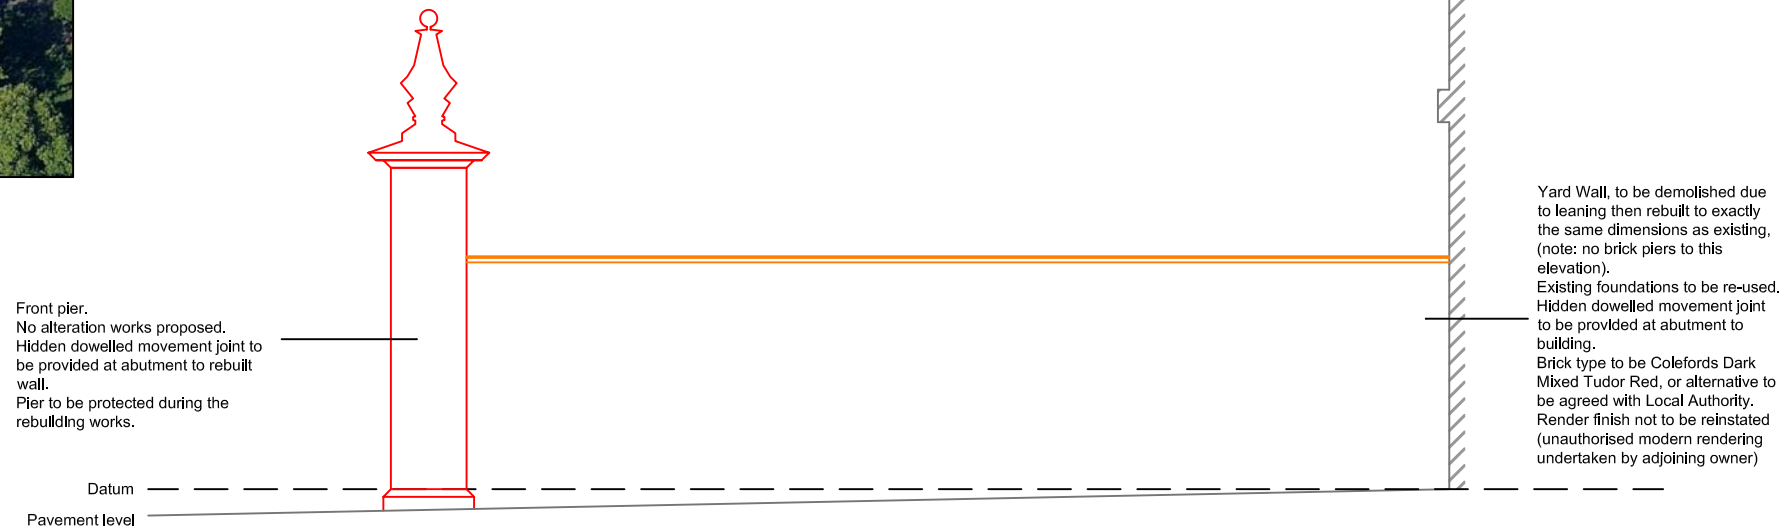

**Northern Yard Wall, Looking South
As Proposed**

To be demolished and rebuilt, as annotated.

NOTES:

1. DO NOT scale from this drawing. Use figured dimensions only.
2. ALL dimensions are in millimetres unless stated otherwise.
3. The Contractor is to check drawings and to verify ALL dimensions on site before commencing any work or making any shop drawings. ANY discrepancies are to be notified to ATISREAL immediately.
4. This drawing is the property of ATISREAL. Copyright is reserved by them and the drawing is issued on the condition that it is not copied, reproduced, retained or disclosed to any unauthorised person, either wholly or in part, without the consent in writing of ATISREAL.
5. All work is to be carried out in accordance with the current Building Regulations.

No	Revision	Date	Init



90 Chancery Lane Telephone: 020 7338 4000
London CAD@atisreal.com
WC2A 1EU www.atisreal.com

Job title
Garden Court Chambers
57-60 Lincoln's Inn Fields
London WC2

Drg title
Yard Wall Rebuilding
View of North Wall, Looking South

Checked	JVG	Ref
Drawn	JVG	Drg No 070531/05
Scale	NTS (approx 1:100@A3)	
Date	18/05/09	Revision

NOTES:


1. DO NOT scale from this drawing. Use figured dimensions only.
2. ALL dimensions are in millimetres unless stated otherwise.
3. The Contractor is to check drawings and to verify ALL dimensions on site before commencing any work or making any shop drawings. ANY discrepancies are to be notified to ATISREAL immediately.
4. This drawing is the property of ATISREAL. Copyright is reserved by them and the drawing is issued on the condition that it is not copied, reproduced, retained or disclosed to any unauthorised person, either wholly or in part, without the consent in writing of ATISREAL.
5. All work is to be carried out in accordance with the current Building Regulations.



Photograph of the South Wall, Looking North, as Existing



Aerial views of the site.
South wall marked with yellow stars, north wall marked with blue stars.

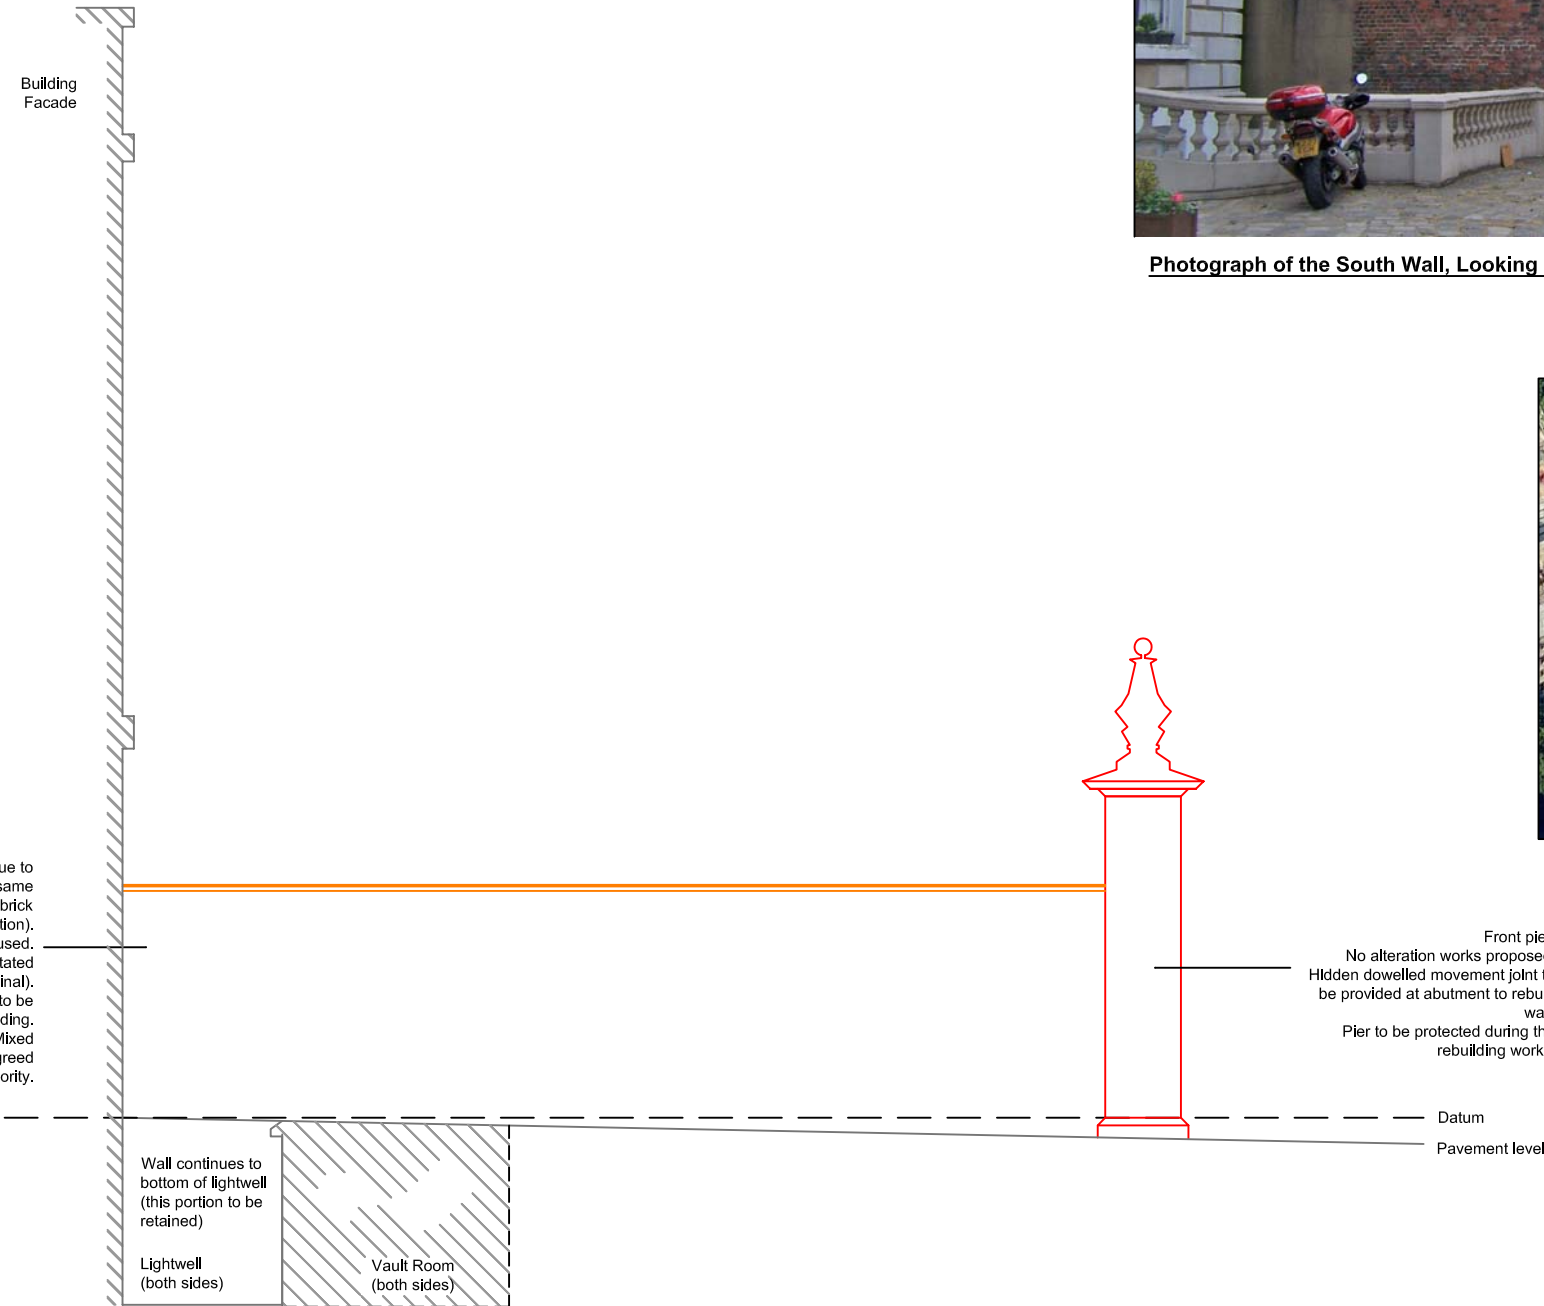

**Southern Yard Wall, Looking North
As Proposed**
To be demolished and rebuilt, as annotated.

No	Revision	Date	Init



90 Chancery Lane Telephone: 020 7338 4000
London CAD@atisreal.com
WC2A 1EU www.atisreal.com

Job title
Garden Court Chambers
57-60 Lincoln's Inn Fields
London WC2

Drg title
Yard Wall Rebuilding
View of South Wall, Looking North


Checked	JVG	Ref
Drawn	JVG	Drg No 070531/04
Scale	NTS (approx 1:100@A3)	
Date	14/05/09	Revision



Photograph of the South Wall, Looking South, as Existing



Aerial views of the site.
South wall marked with yellow stars, north wall marked with blue stars.

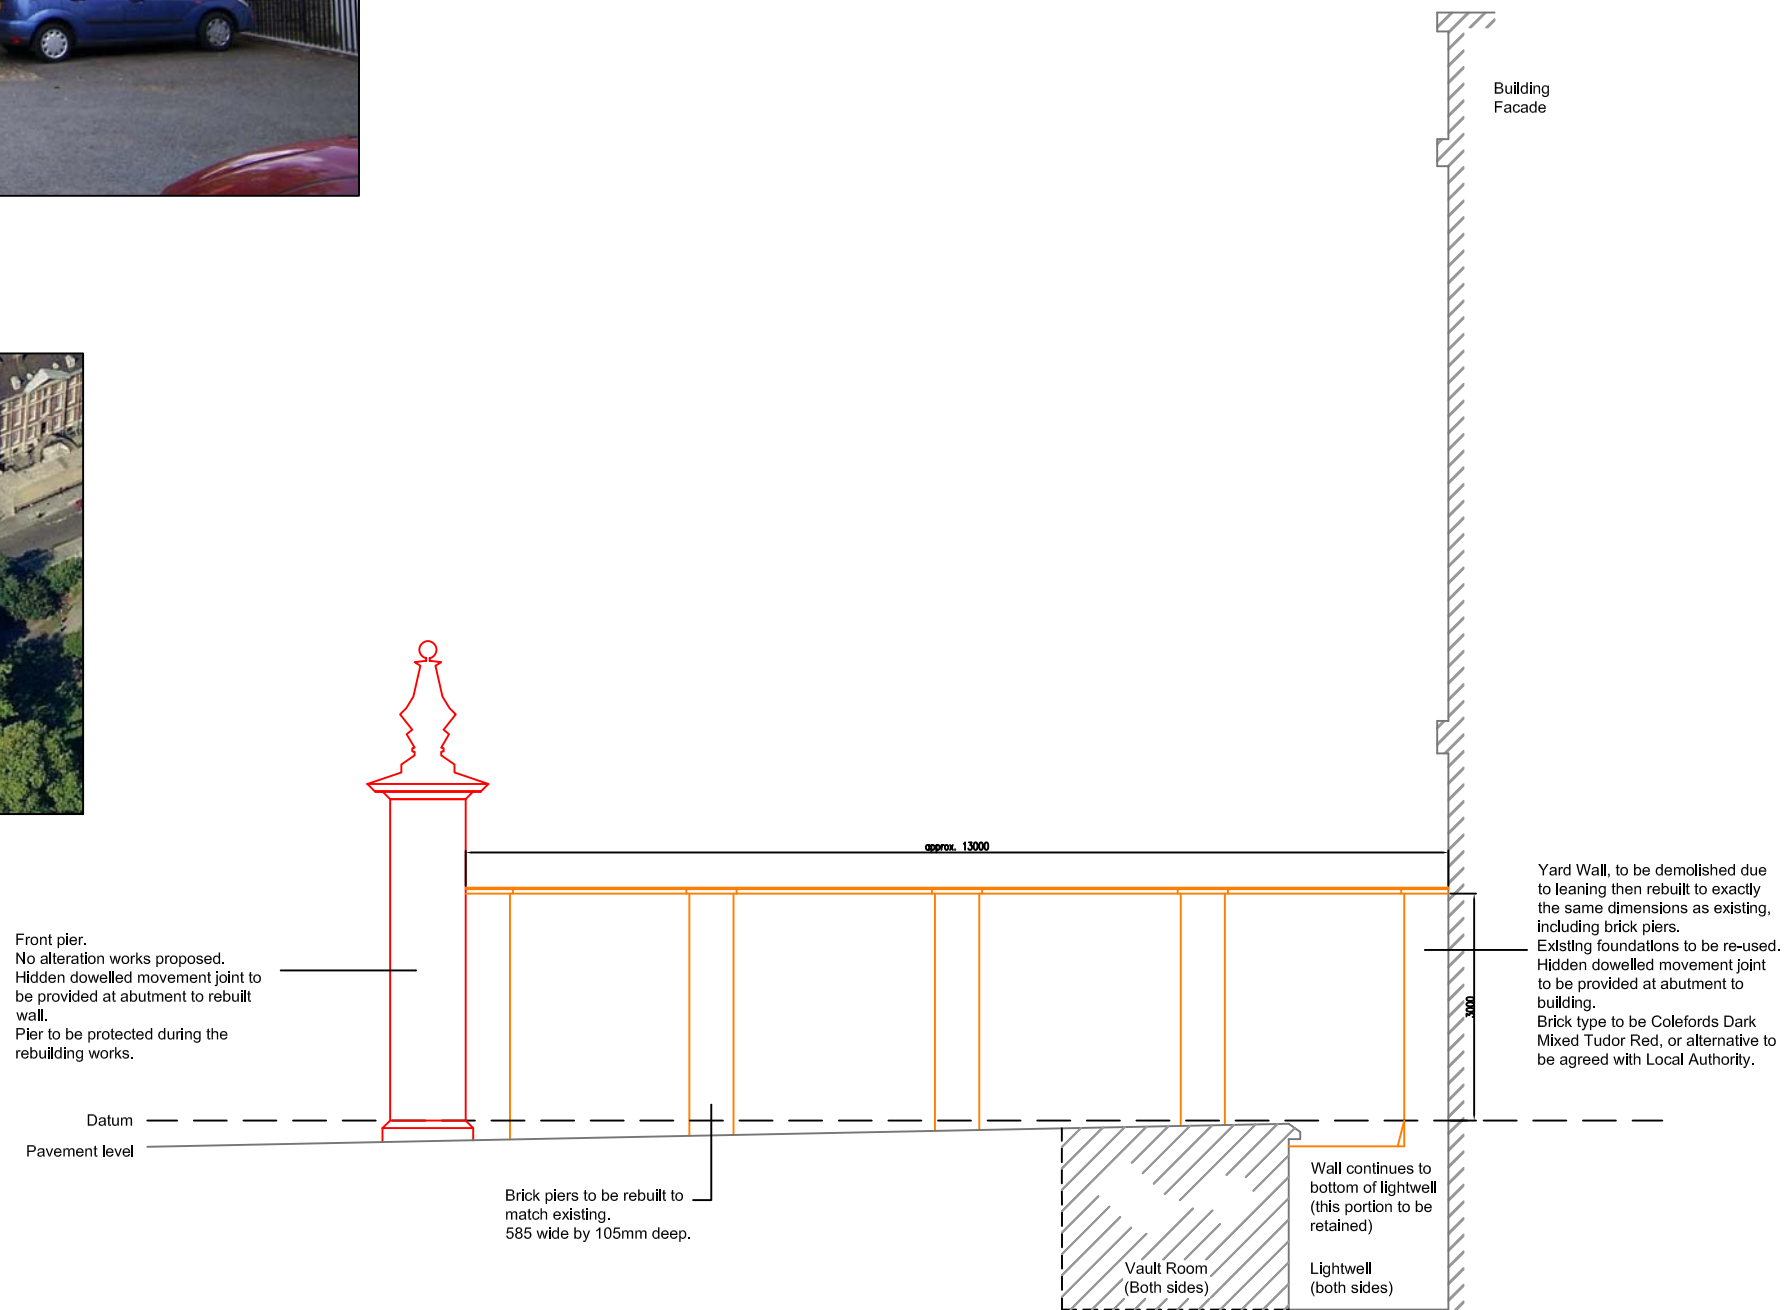

Southern Yard Wall, Looking South
As Proposed
To be demolished and rebuilt, as annotated.

NOTES:

1. DO NOT scale from this drawing. Use figured dimensions only.
2. ALL dimensions are in millimetres unless stated otherwise.
3. The Contractor is to check drawings and to verify ALL dimensions on site before commencing any work or making any shop drawings. ANY discrepancies are to be notified to ATISREAL immediately.
4. This drawing is the property of ATISREAL. Copyright is reserved by them and the drawing is issued on the condition that it is not copied, reproduced, retained or disclosed to any unauthorised person, either wholly or in part, without the consent in writing of ATISREAL.
5. All work is to be carried out in accordance with the current Building Regulations.

No	Revision	Date	Init



90 Chancery Lane Telephone: 020 7338 4000
London CAD@atisreal.com
WC2A 1EU www.atisreal.com

Job title
Garden Court Chambers
57-60 Lincoln's Inn Fields
London WC2

Drg title
Yard Wall Rebuilding
View of South Wall, Looking South

Checked	JVG	Ref
Drawn	JVG	Drg No 070531/03
Scale	NTS (approx 1:100@A3)	
Date	14/05/09	Revision



Photographs of the Modern Roughcast Coping
 Note: Poorly detailed, inadequate overhang, no drip throat, flat top with no weathering, no dpc.




Aerial views of the site.
 South wall marked with yellow stars, north wall marked with blue stars.

Coping stones of reconstituted Portland Stone, with double weathered curved top profile (wider section at piers).


Drip throat to shed rainwater.

High performance DPC.


Brick type to be Colefords Dark Mixed Tudor Red, or alternative to be agreed with Local Authority.

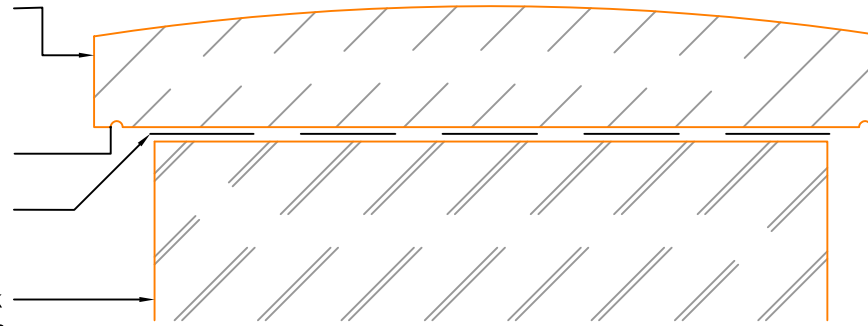

Cross Section Detail: Coping Stone
 1:5

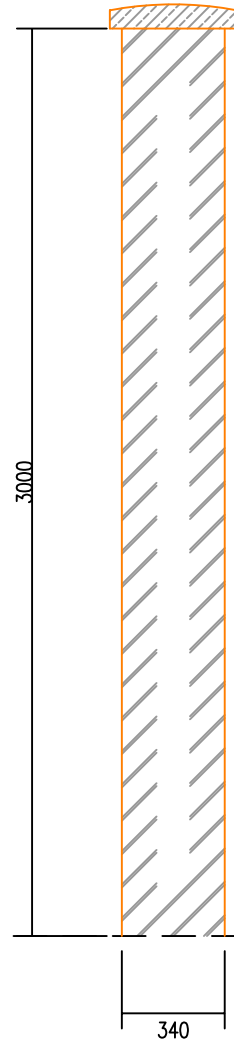

Cross Section Through the Wall, Between the Piers
 1:25

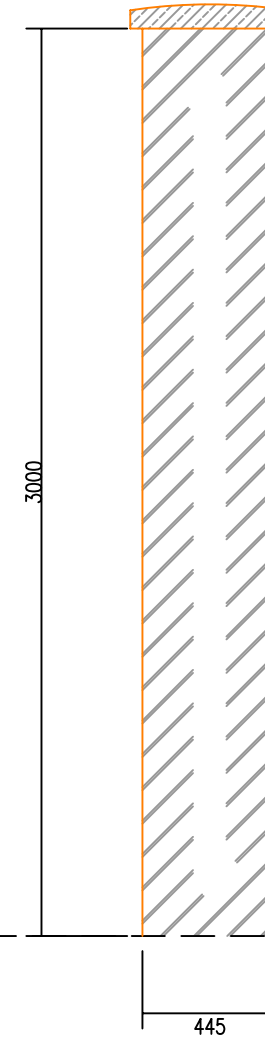

Cross Section Through the Piers
 1:25

Coping stones of reconstituted Portland Stone, with double weathered curved top profile (wider section at piers).

Brick type to be Colefords Dark Mixed Tudor Red, or alternative to be agreed with Local Authority.

Existing foundations to be re-used.

NOTES:

1. DO NOT scale from this drawing. Use figured dimensions only.
2. ALL dimensions are in millimetres unless stated otherwise.
3. The Contractor is to check drawings and to verify ALL dimensions on site before commencing any work or making any shop drawings. ANY discrepancies are to be notified to ATISREAL immediately.
4. This drawing is the property of ATISREAL. Copyright is reserved by them and the drawing is issued on the condition that it is not copied, reproduced, retained or disclosed to any unauthorised person, either wholly or in part, without the consent in writing of ATISREAL.
5. All work is to be carried out in accordance with the current Building Regulations.

No	Revision	Date	Init



90 Chancery Lane
 London WC2A 1EU
 Telephone: 020 7338 4000
 CAD@atisreal.com
 www.atisreal.com

Job title
 Garden Court Chambers
 57-60 Lincoln's Inn Fields
 London WC2

Drg title
 Yard Wall Rebuilding
 Cross Section & Coping Details
 As Proposed

Checked	JVG	Ref
Drawn	JVG	Drg No 070531/07
Scale	NTS (approx 1:25@A3)	
Date	14/05/09	Revision