



TYPICAL 4 PANEL DOOR  
SCALE:1:20 @A3

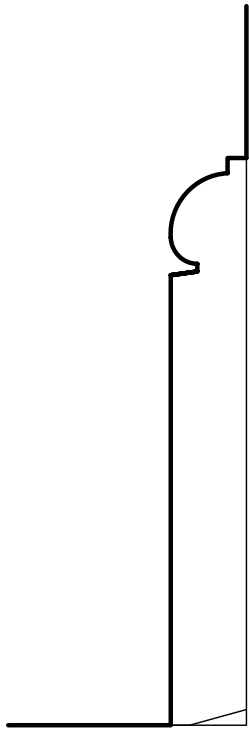


TYPICAL MOULDED SKIRTING APPROX.  
150MM HIGH

TYPICAL SKIRTING DETAIL  
SCALE:1:2 @A3

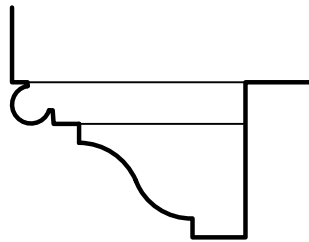


TYPICAL ARCHITRAVE DETAIL  
SCALE:1:2 @A3

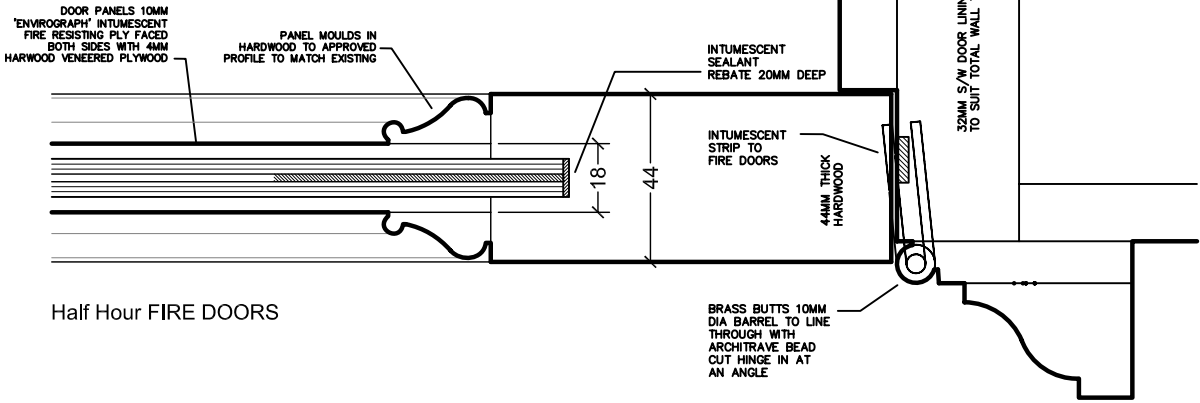


Half Hour FIRE DOORS

TYPICAL HALF HOUR FIRE DOOR DETAIL  
SCALE:1:2 @A3

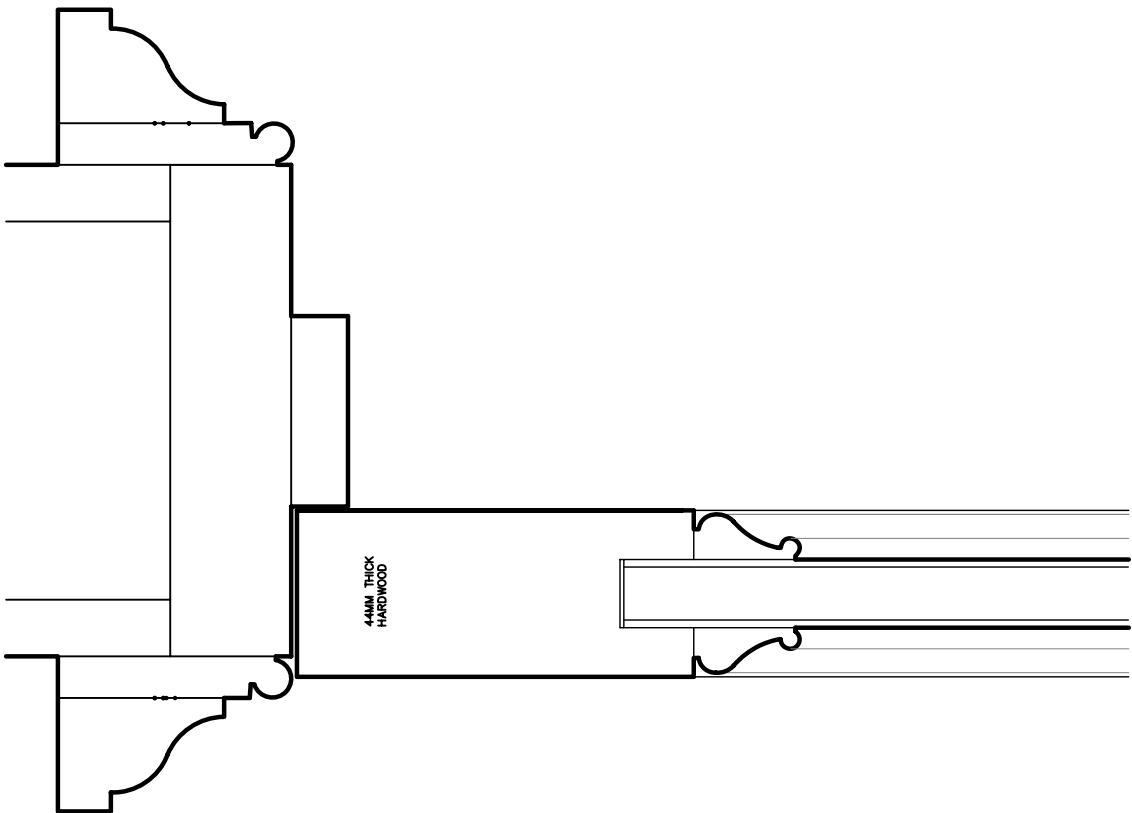

TYPICAL NON FIRE DOOR DETAIL  
SCALE:1:2 @A3

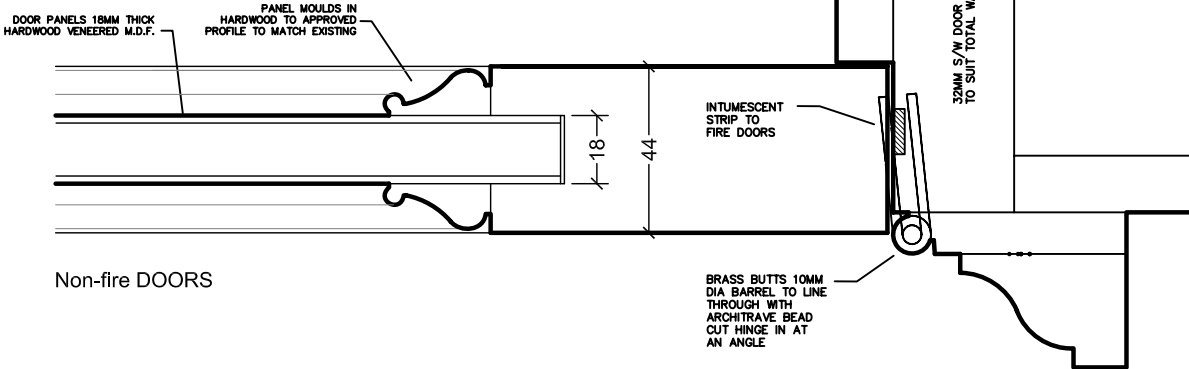

Non-fire DOORS

© NOTE:  
All new joinery, plasterwork etc. to be to correct historical detail. New work to be in accordance with the Building Regulation and to the approval of the Local Authority.

REVISIONS

**KERR PARKER ASSOCIATES LTD**

THE GRANARY, COPPID HALL, NORTH STIFFORD, ESSEX RM16 5UE  
TEL: 01375-377731

**DRAWING**  
8 ST KATHARINE'S PRECINCT, REGENTS PARK, NW1.  
TYPICAL DOOR, ARCHITRAVE AND SKIRTING DETAILS

**SCALE** 1:20 & 1:2 @ A3 **DATE** 21.02.08

**DRAWN** DA **CHECKED**

**DRAWING NO.** **DT02-01** **REV.**