



NEW STONework OPENING ELEVATION  
SCALE:1:20 @A3

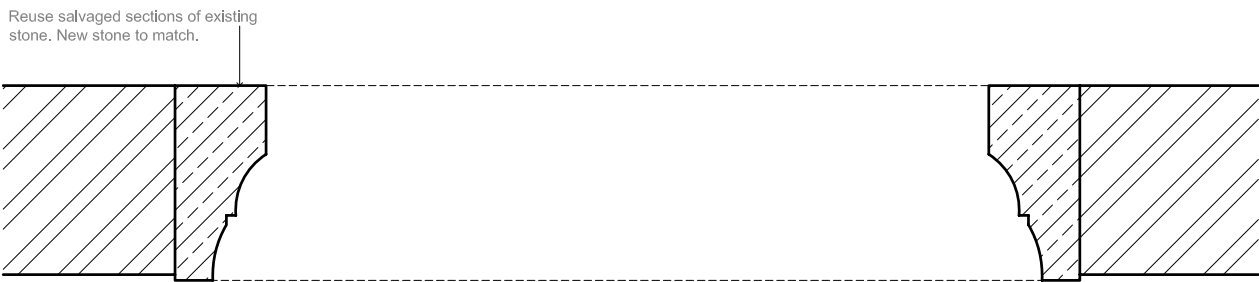

NEW STONework OPENING PLAN  
SCALE:1:20 @A3

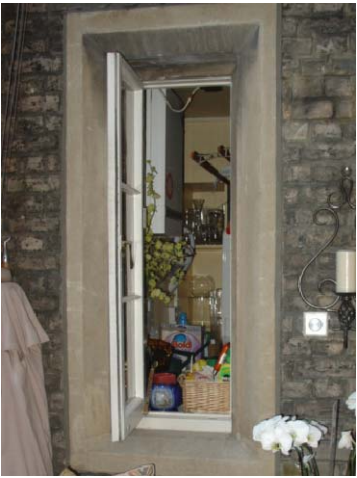

© NOTE:  
All new joinery, plasterwork etc. to be to correct historical detail. New work to be in accordance with the Building Regulation and to the approval of the Local Authority.

REVISIONS

**KERR PARKER ASSOCIATES LTD**

THE GRANARY, COPPID HALL, NORTH STIFFORD, ESSEX RM16 5UE  
TEL: 01375-377731

<b>DRAWING</b>			
8 ST KATHARINE'S PRECINCT, REGENTS PARK, NW1.			
NEW STONework OPENING (G4) DETAILS			
<b>SCALE</b>	1:20 @ A3	<b>DATE</b>	21.02.08
<b>DRAWN</b>	DA	<b>CHECKED</b>	
<b>DRAWING NO.</b>	<b>REV.</b>		
DT02-04	<input type="checkbox"/>		