



PROPOSED COURTYARD PLAN IN REAR GARDEN, GROUND FLOOR SCALE:1:50 @ A1

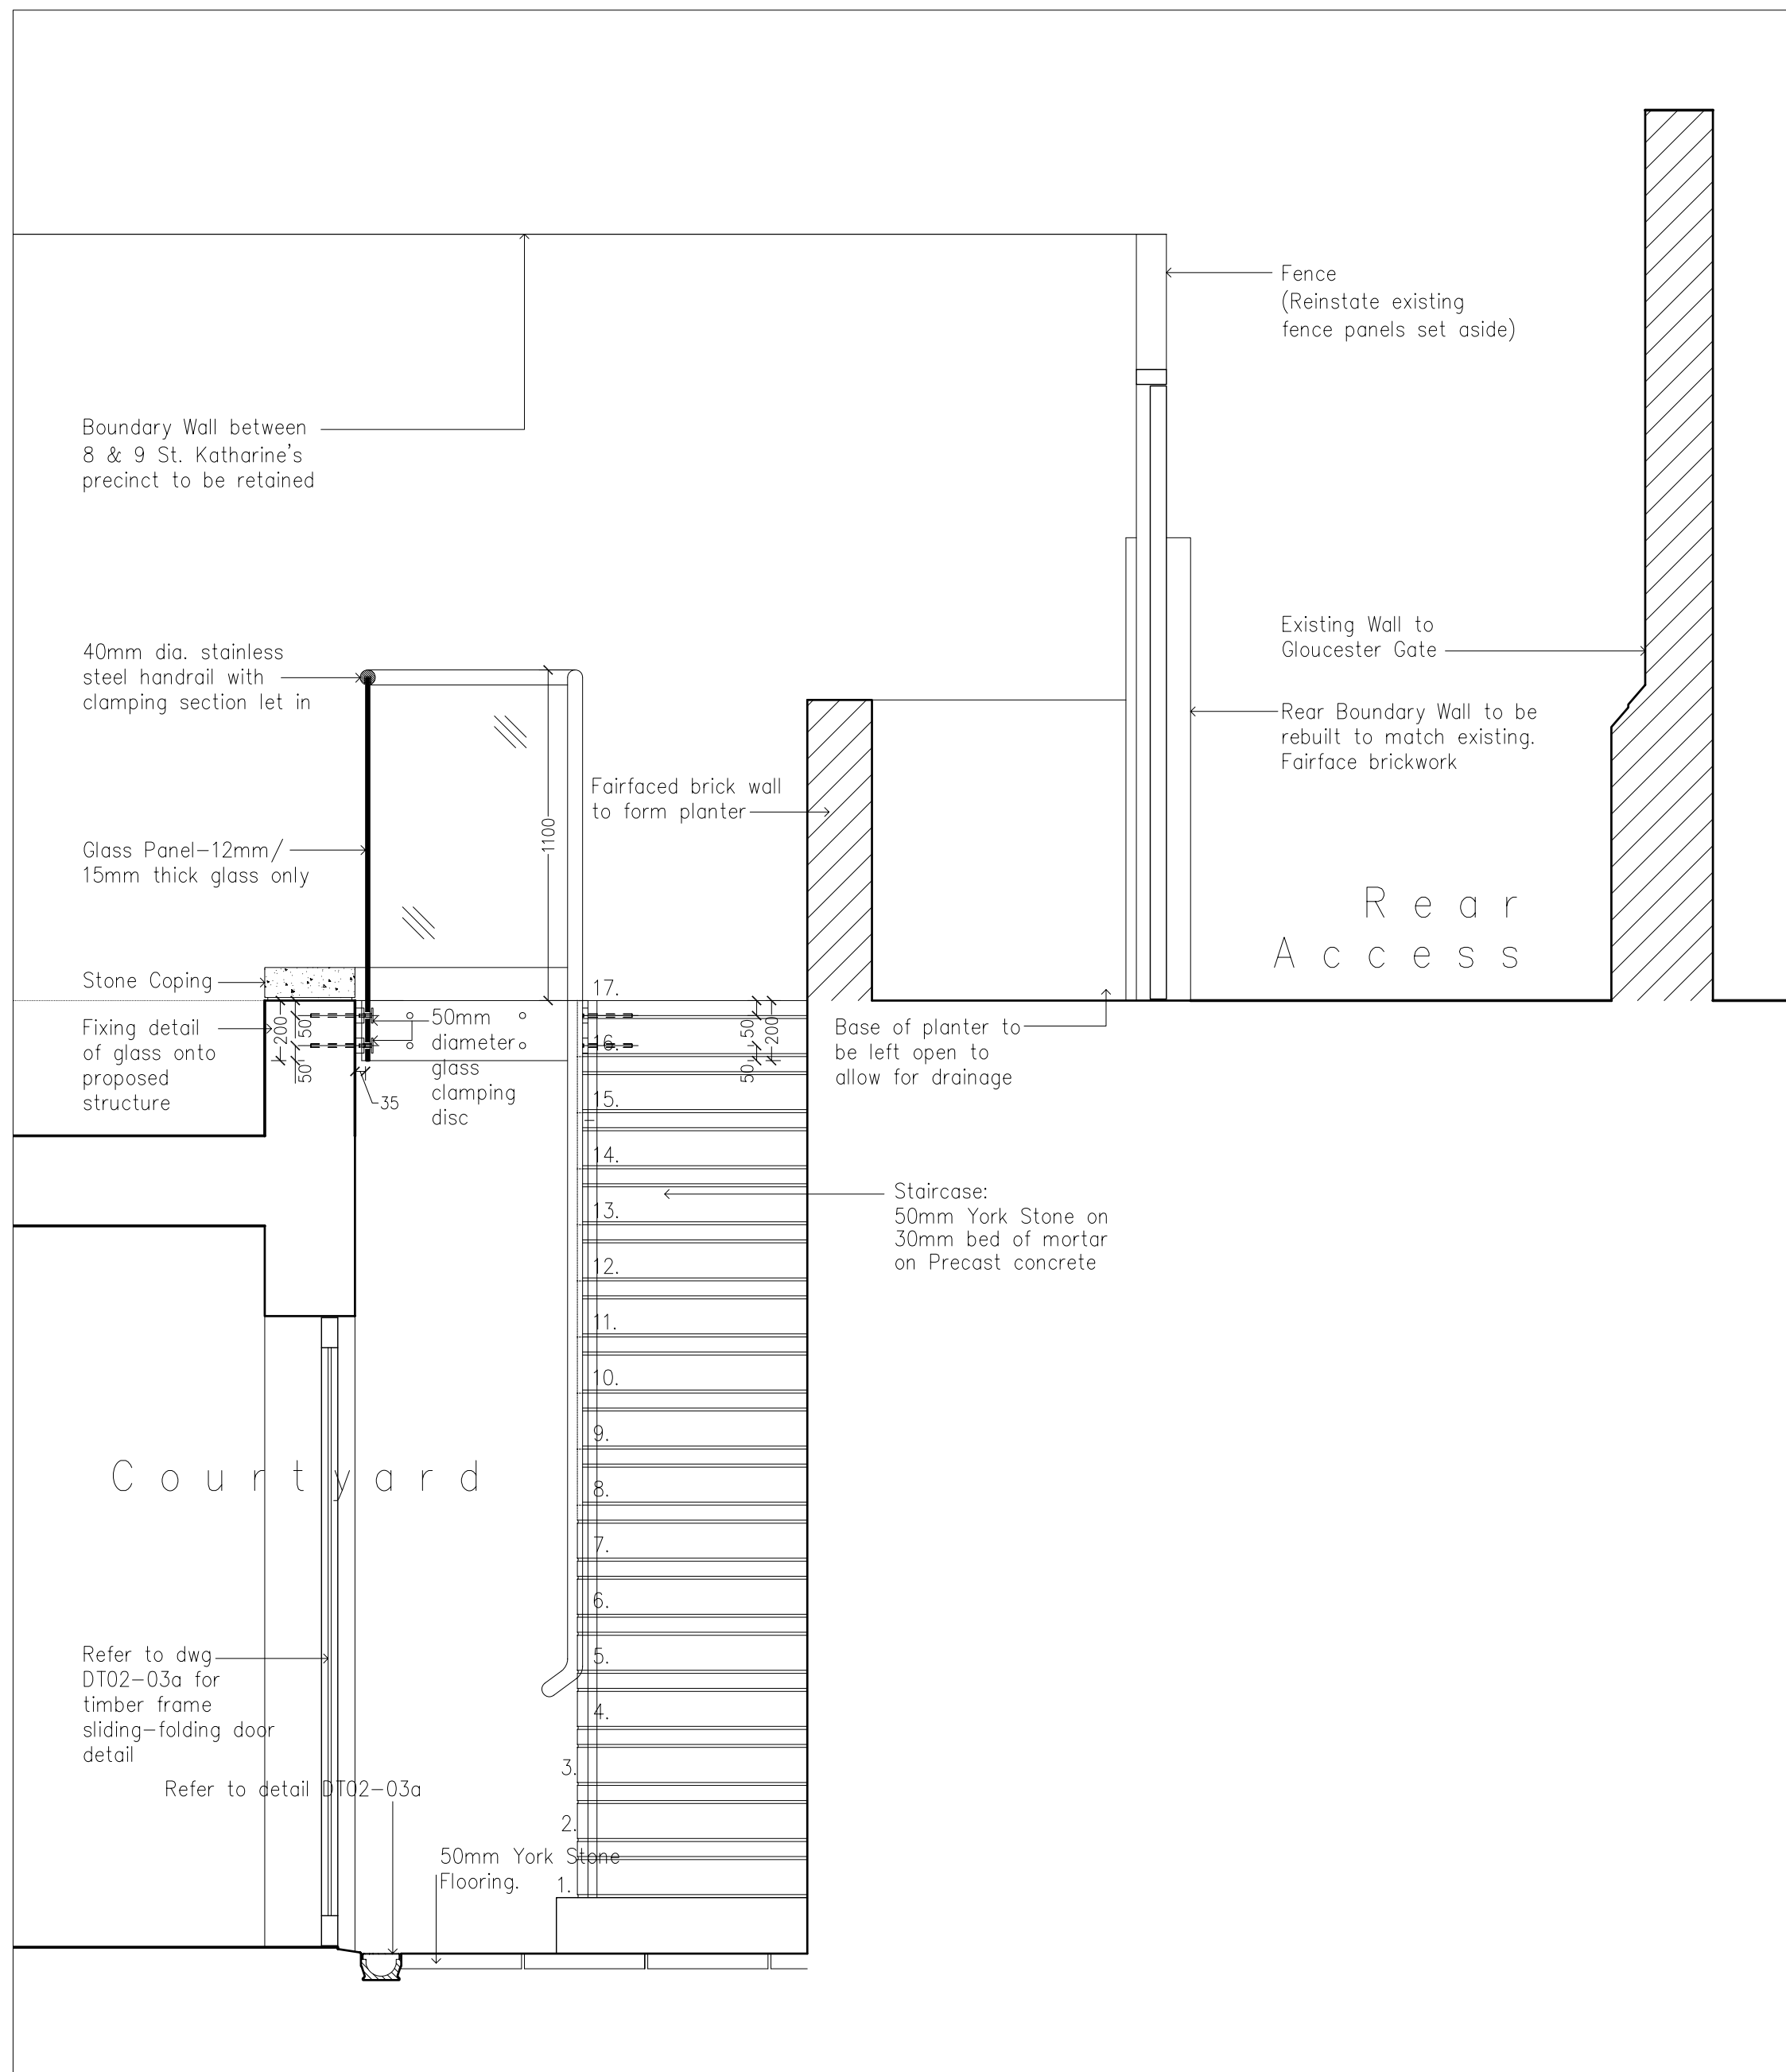

SECTION D-D, INCLUDING BALUSTRADE & LOW WALL AT PROPOSED REAR GARDEN COURTYARD

SCALE:1:20 @ A1

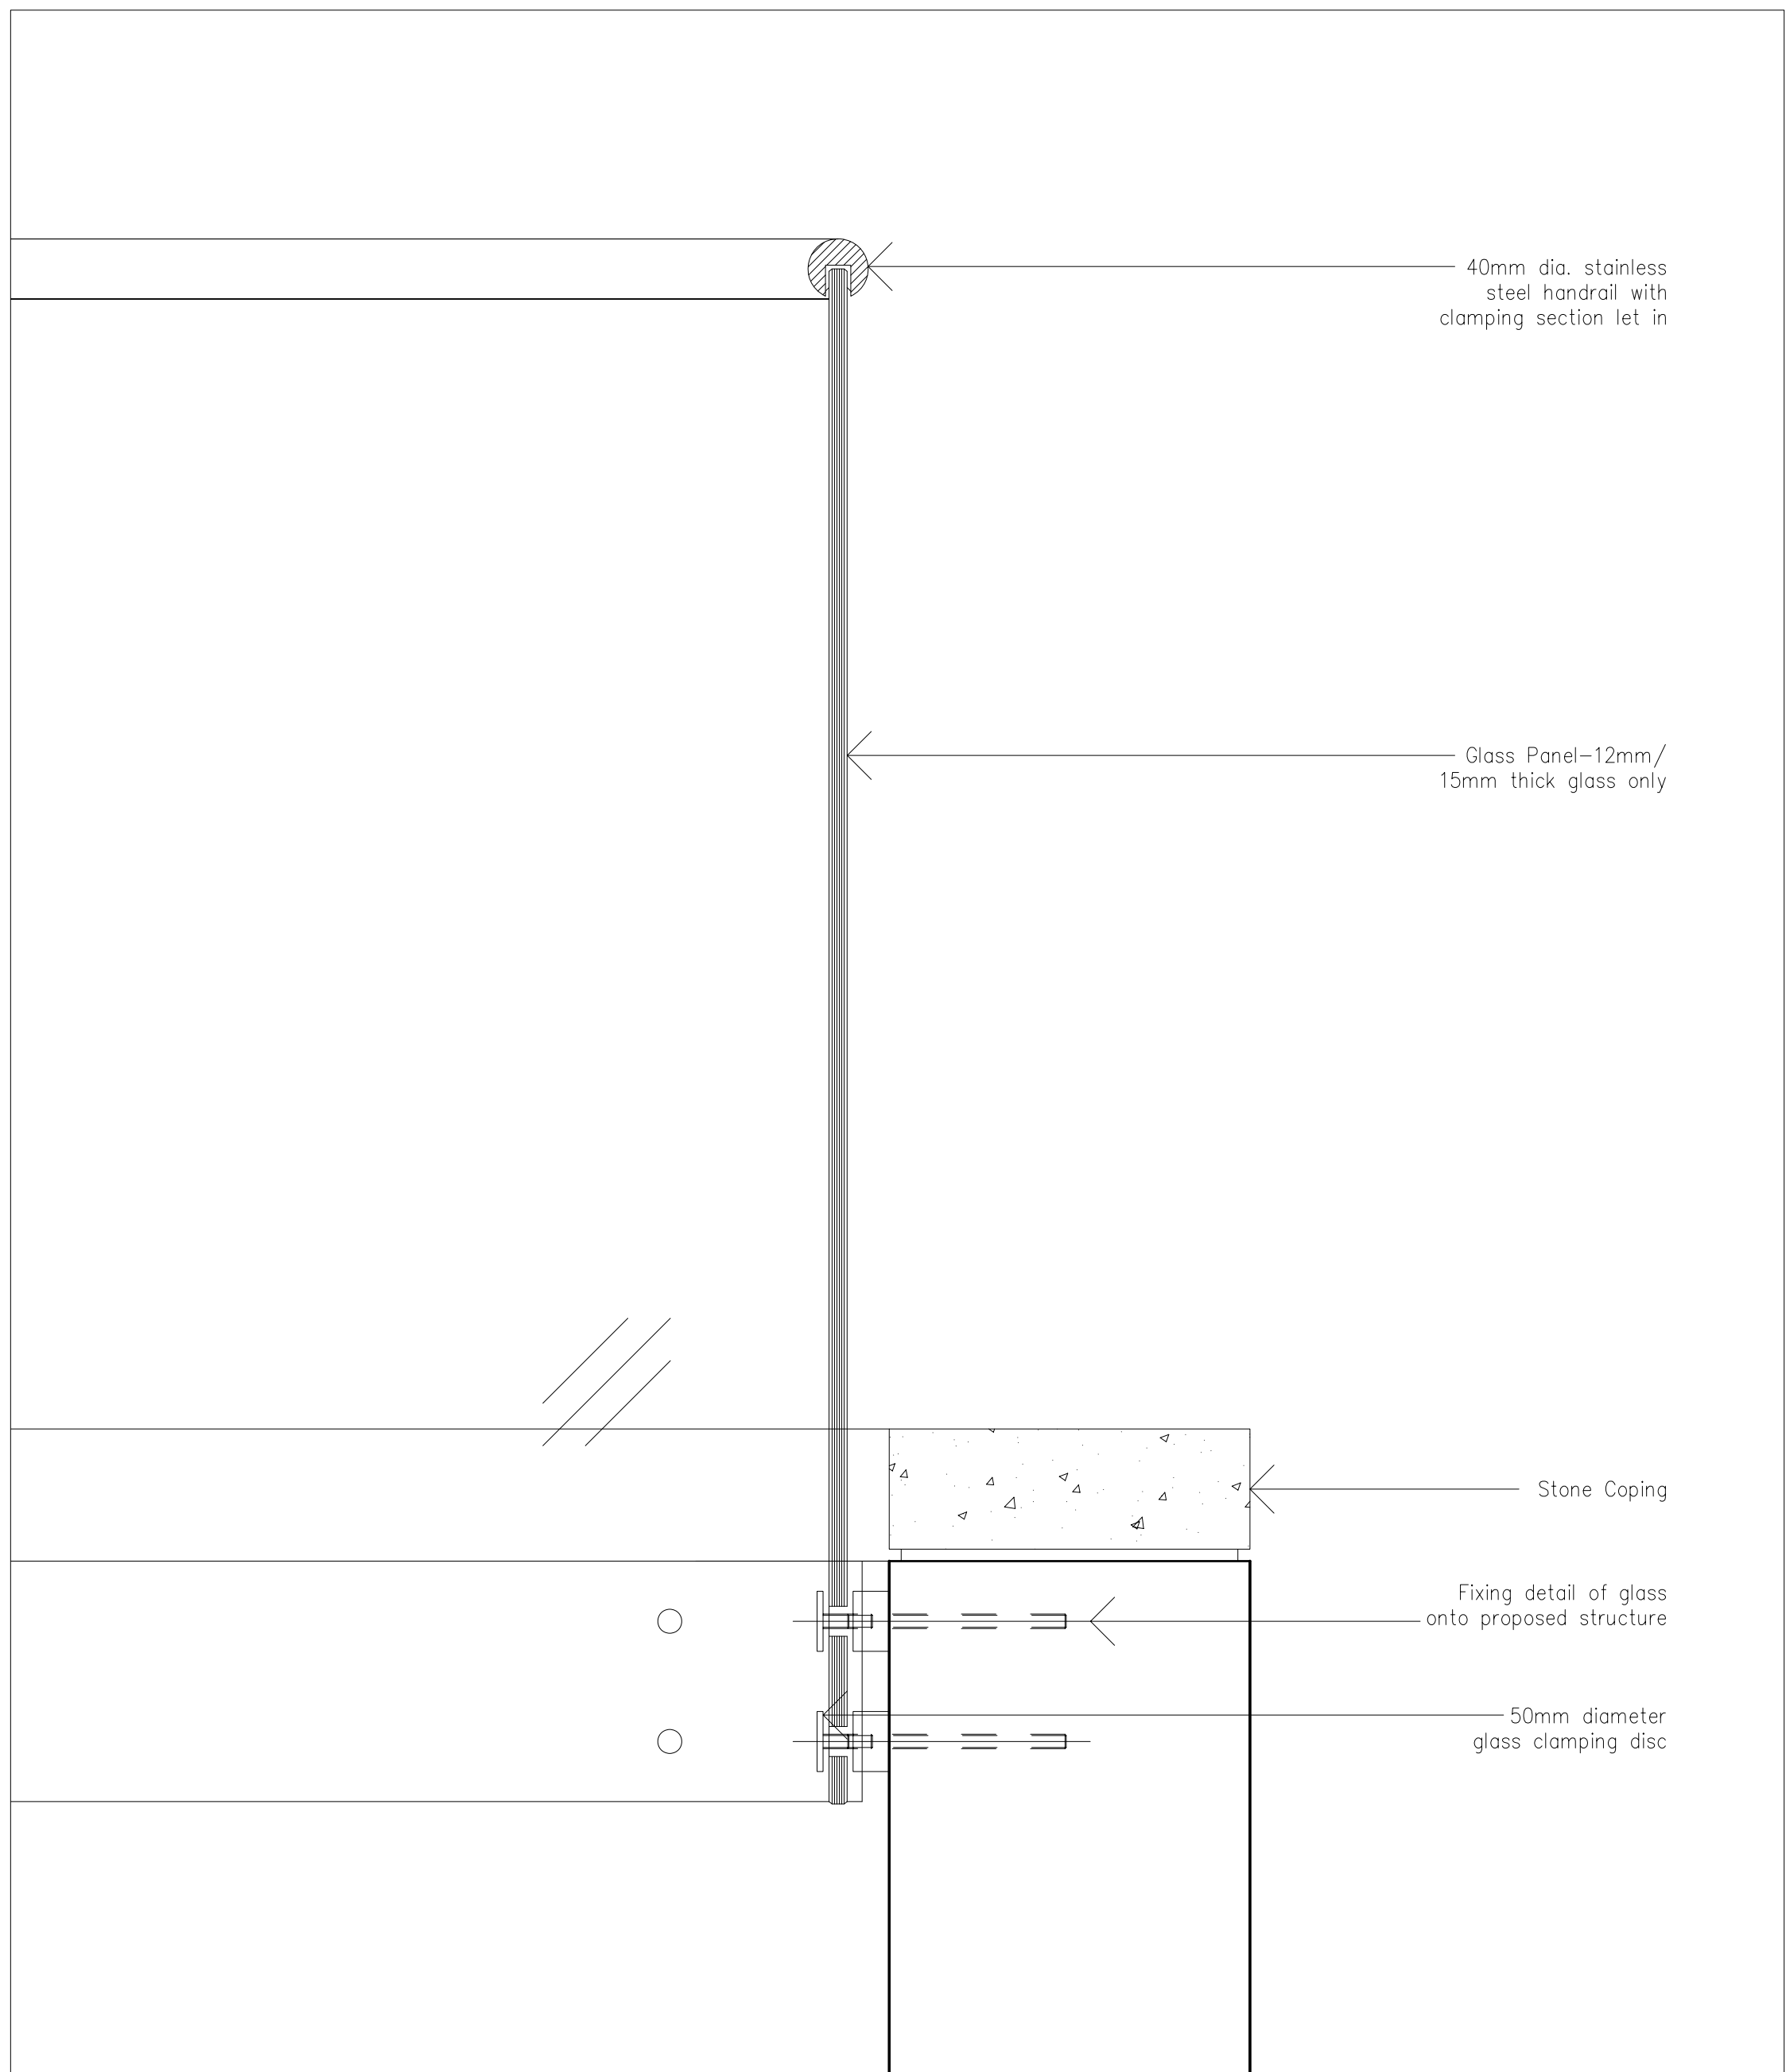

GLASS BALUSTRADE & LOW WALL DETAIL

SCALE:1:5 @ A1

REVISIONS		
A	COURTYARD AREA AMENDED, PLANTER ADDED.	09.04.09

KERR PARKER ASSOCIATES LTD

THE GRAMMY, COPPED HALL, NORTH STIFFORD, ESSEX RM16 5UE
TEL:01275577733

DRAWING 8 ST KATHARINE'S PRECINCT, REGENTS PARK, NW1, PROPOSED NEW COURTYARD DETAIL SECTIONS			
SCALE 1:5,1:20,1:50 @ A1		DATE 01/08/08	
DRAWN DA		CHECKED	
DRAWING NO. DT02-05		REV. A	