



1/2 landing First to Second

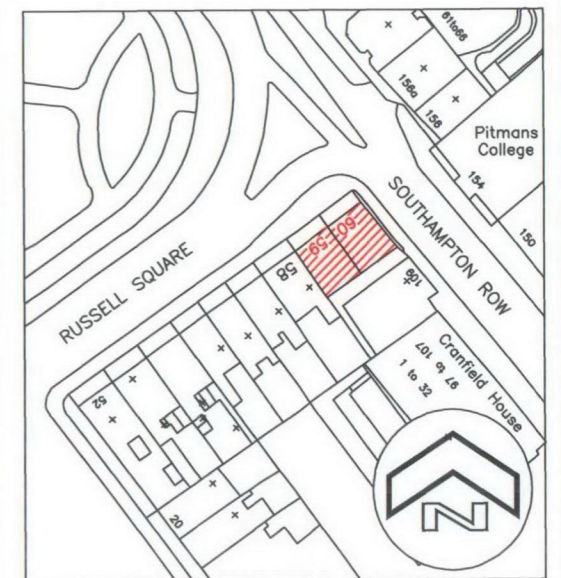

Client

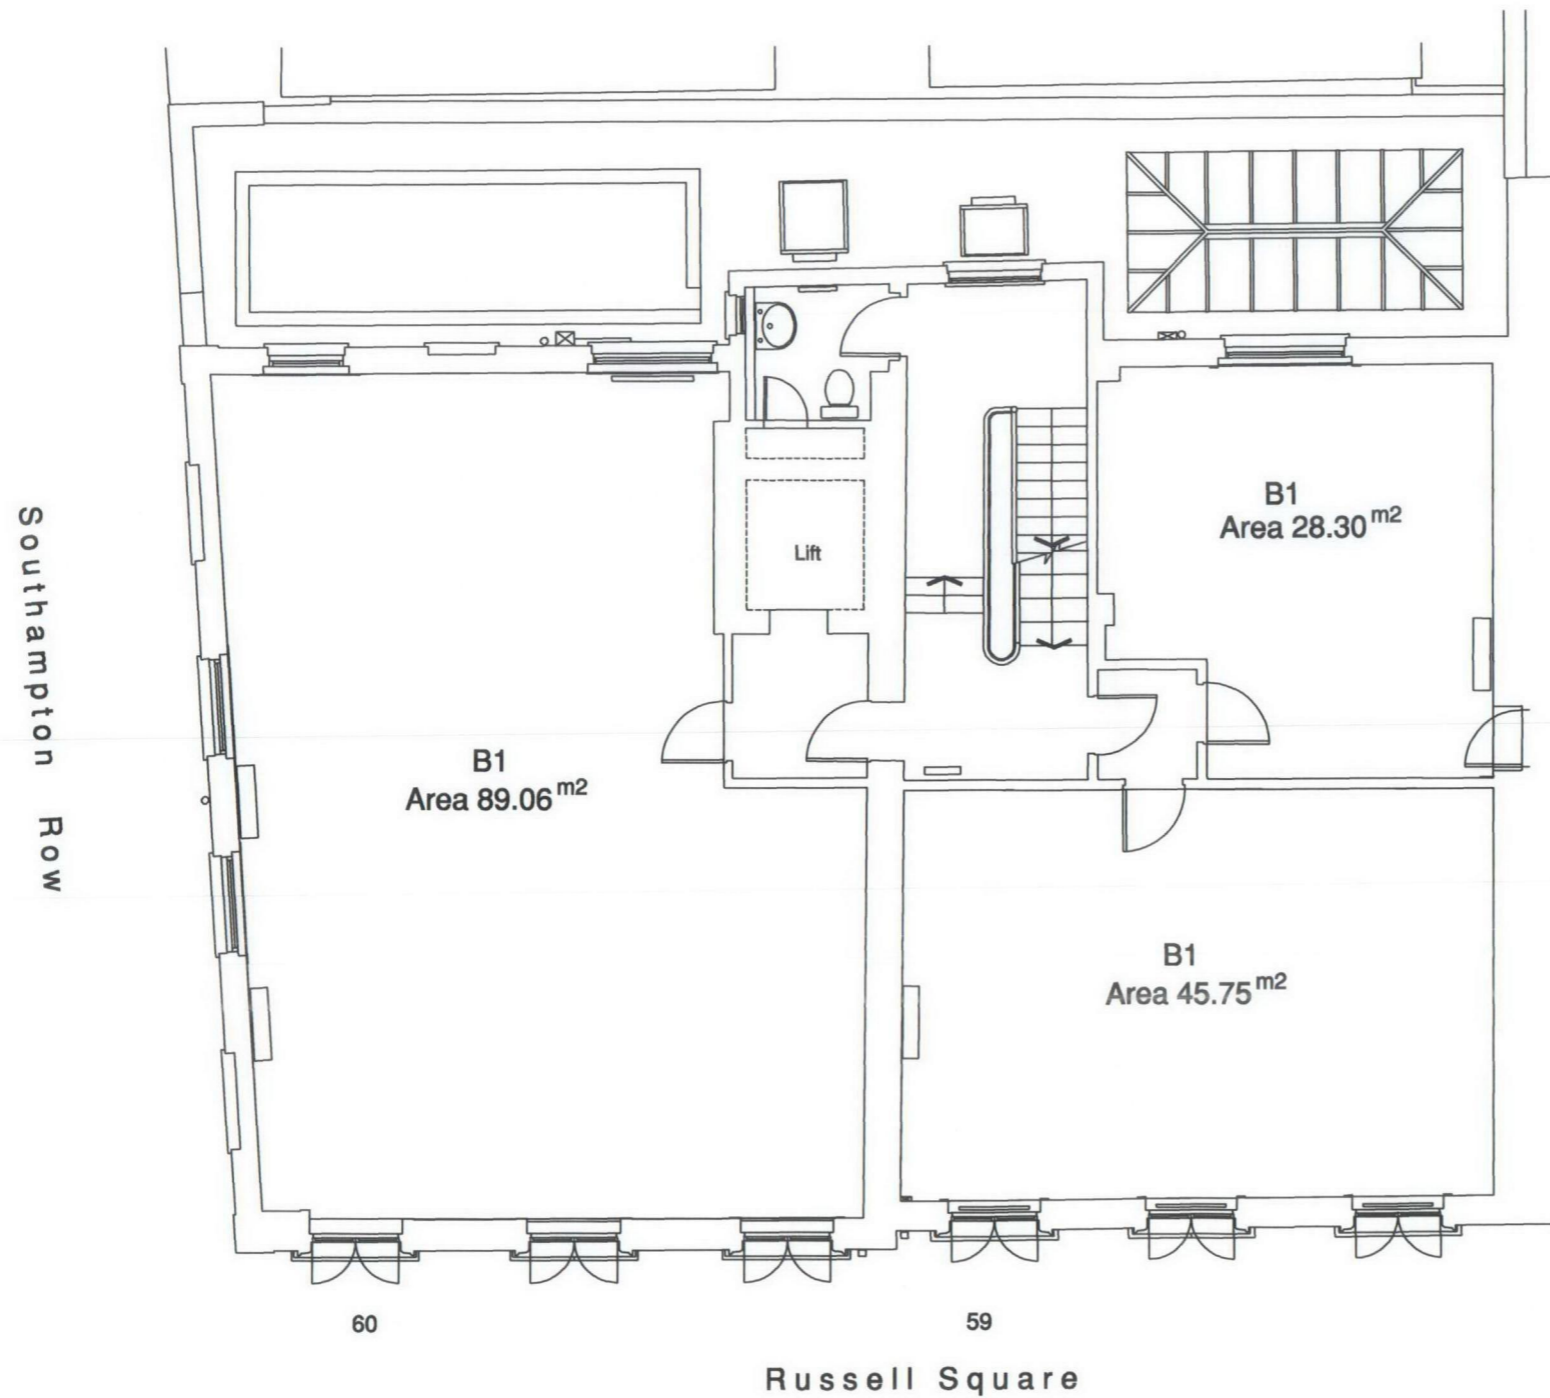

THE BEDFORD ESTATES
29a Montague Street
London
WC1B 5BL

Tel: 0207 636 2885 Fax: 0207 255 1729



Cadplan Land & Building Surveyors
18-20 Greatness Road, Sevenoaks, Kent TN14 5BY
Tel: 01732 469100 Fax: 01732 469101
E-mail: post@cadplan.co.uk Web: www.cadplan.co.uk

Project

59 & 60 Russell Square
London,
WC1B 4HP.

Title

Existing Use B1 (Second Floor)

Drawn by

M.J.H

Checked by

G.J.E.

Scale

1:100@A3

Date

April 09

Project no.

Dwg. no.

Revision

Prelim.

PY220

04