



**Note**  
 All dimensions are to be checked on site and any discrepancies, errors or omissions are to be reported to the architect prior to commencement of works.


**NOTE:**  
 Subject to Building Regulations approval

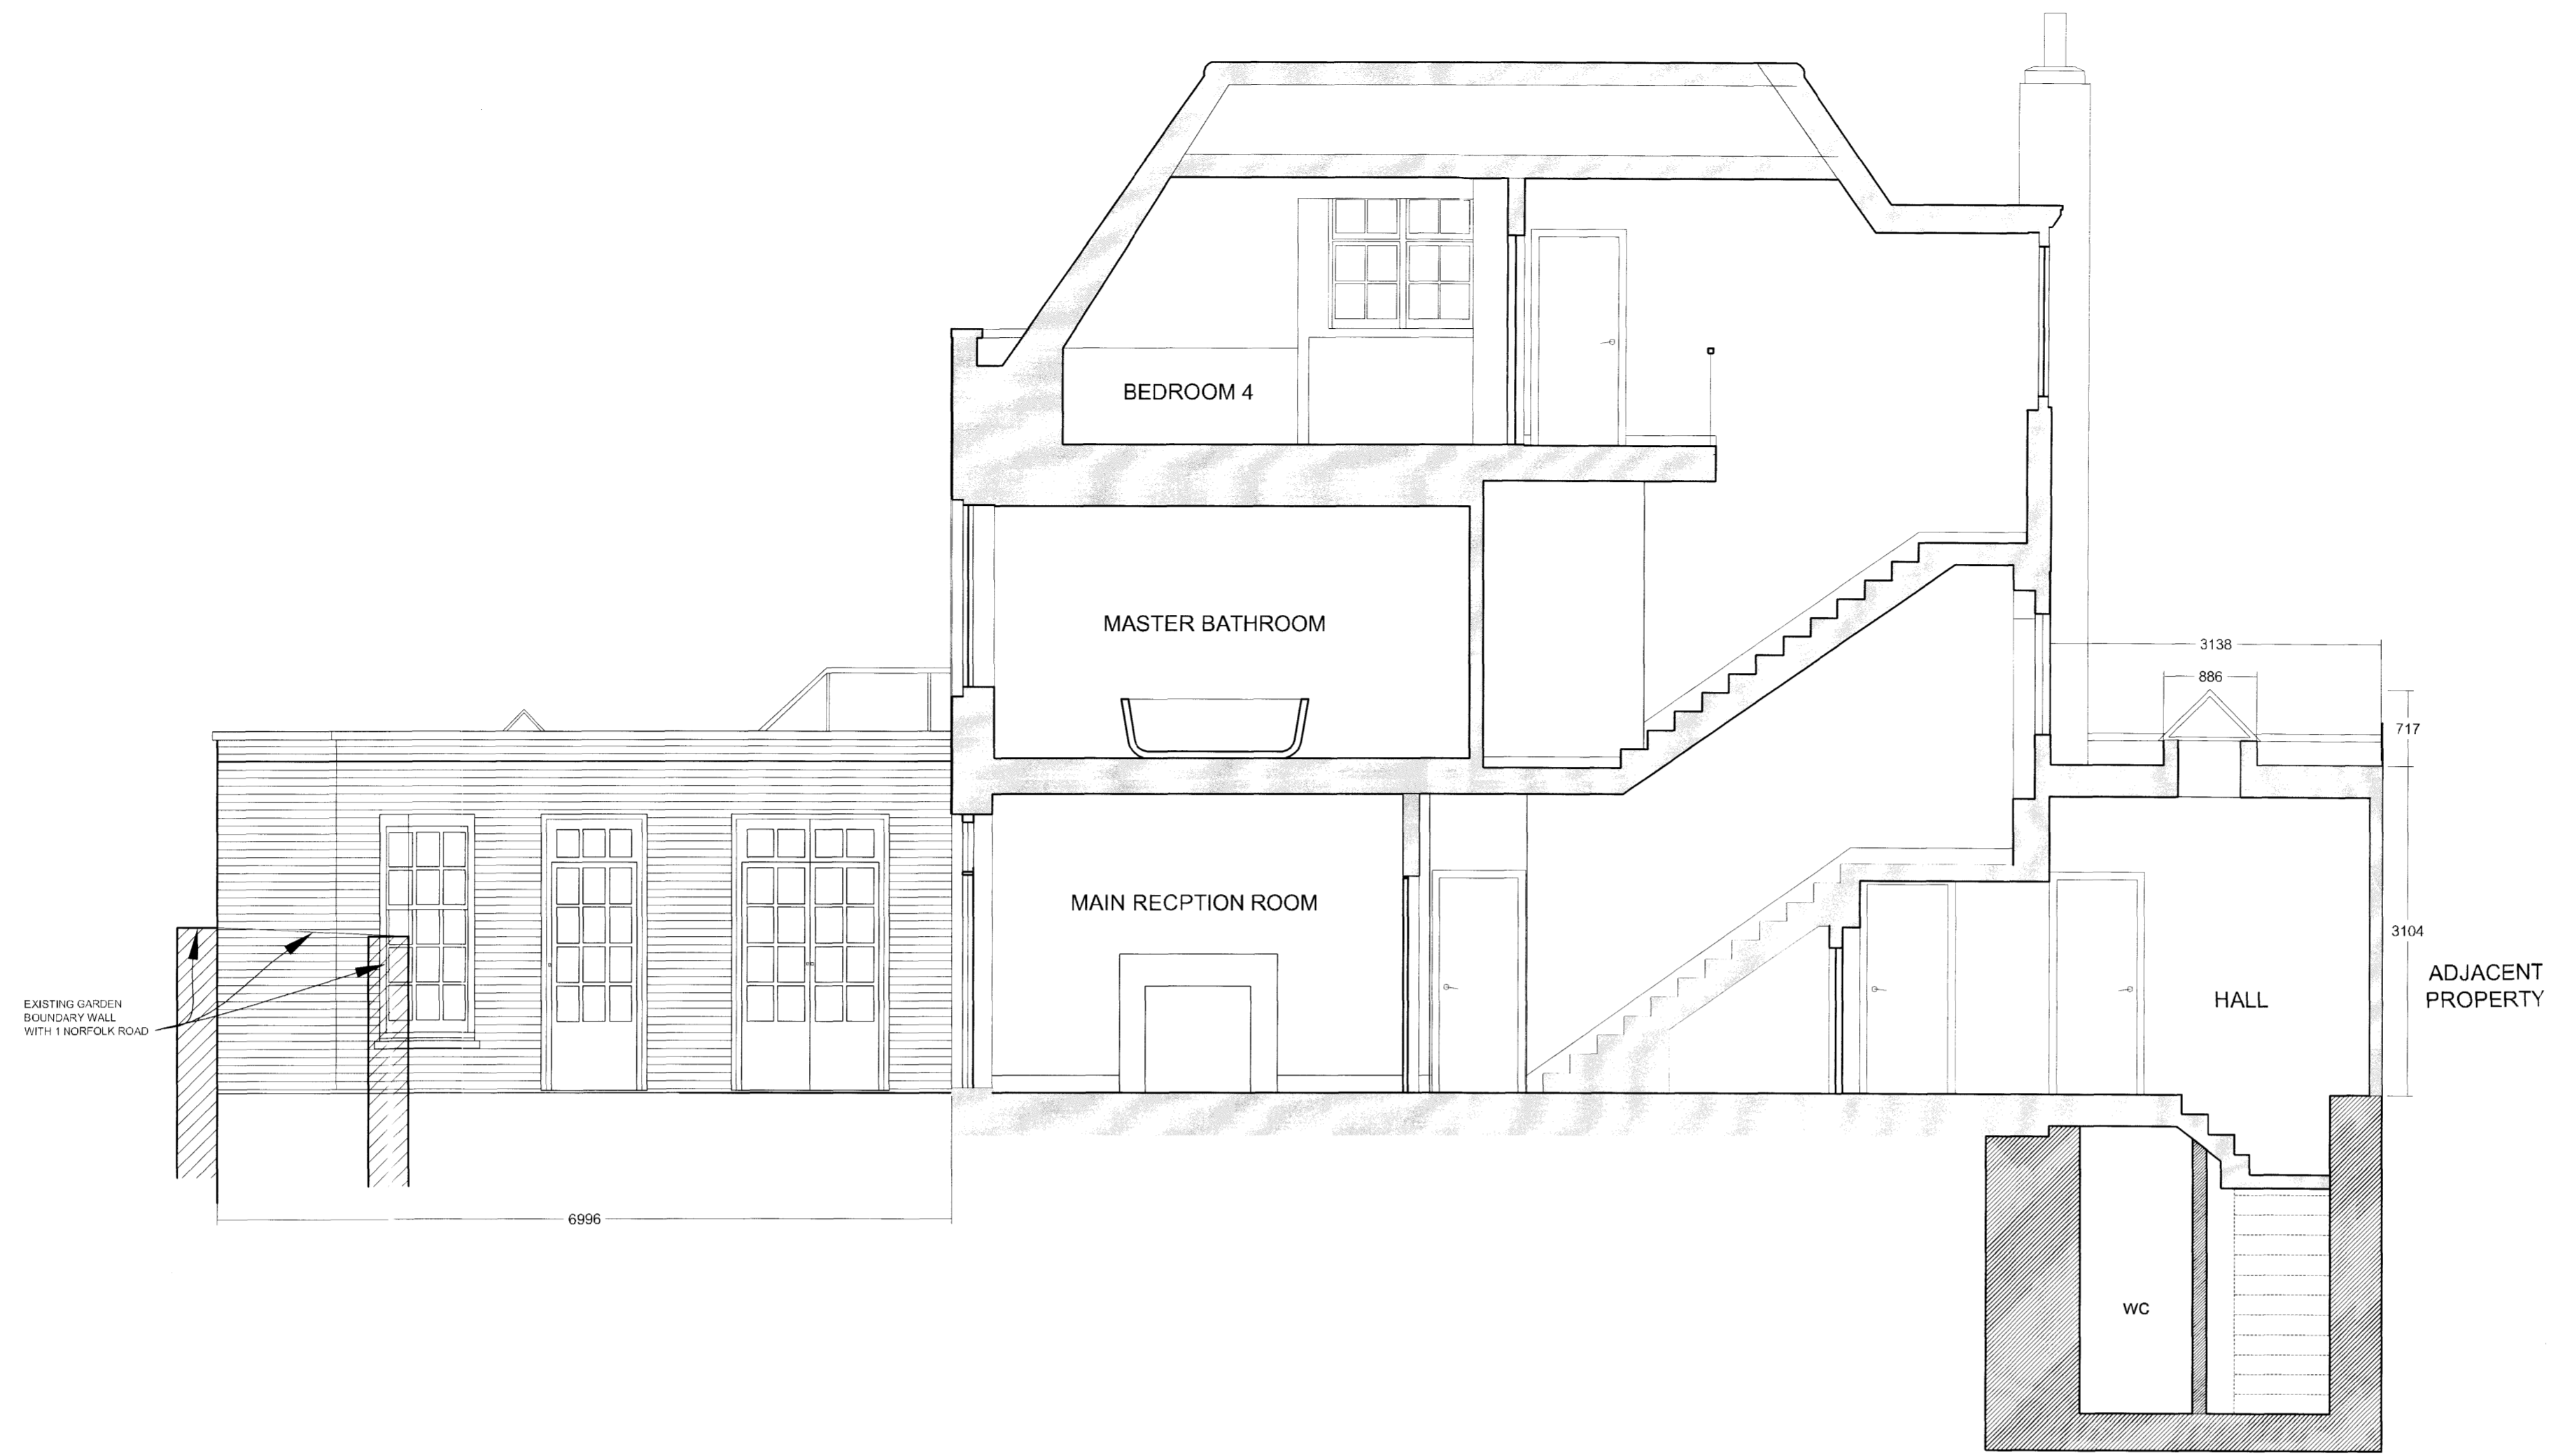

SECTION AA

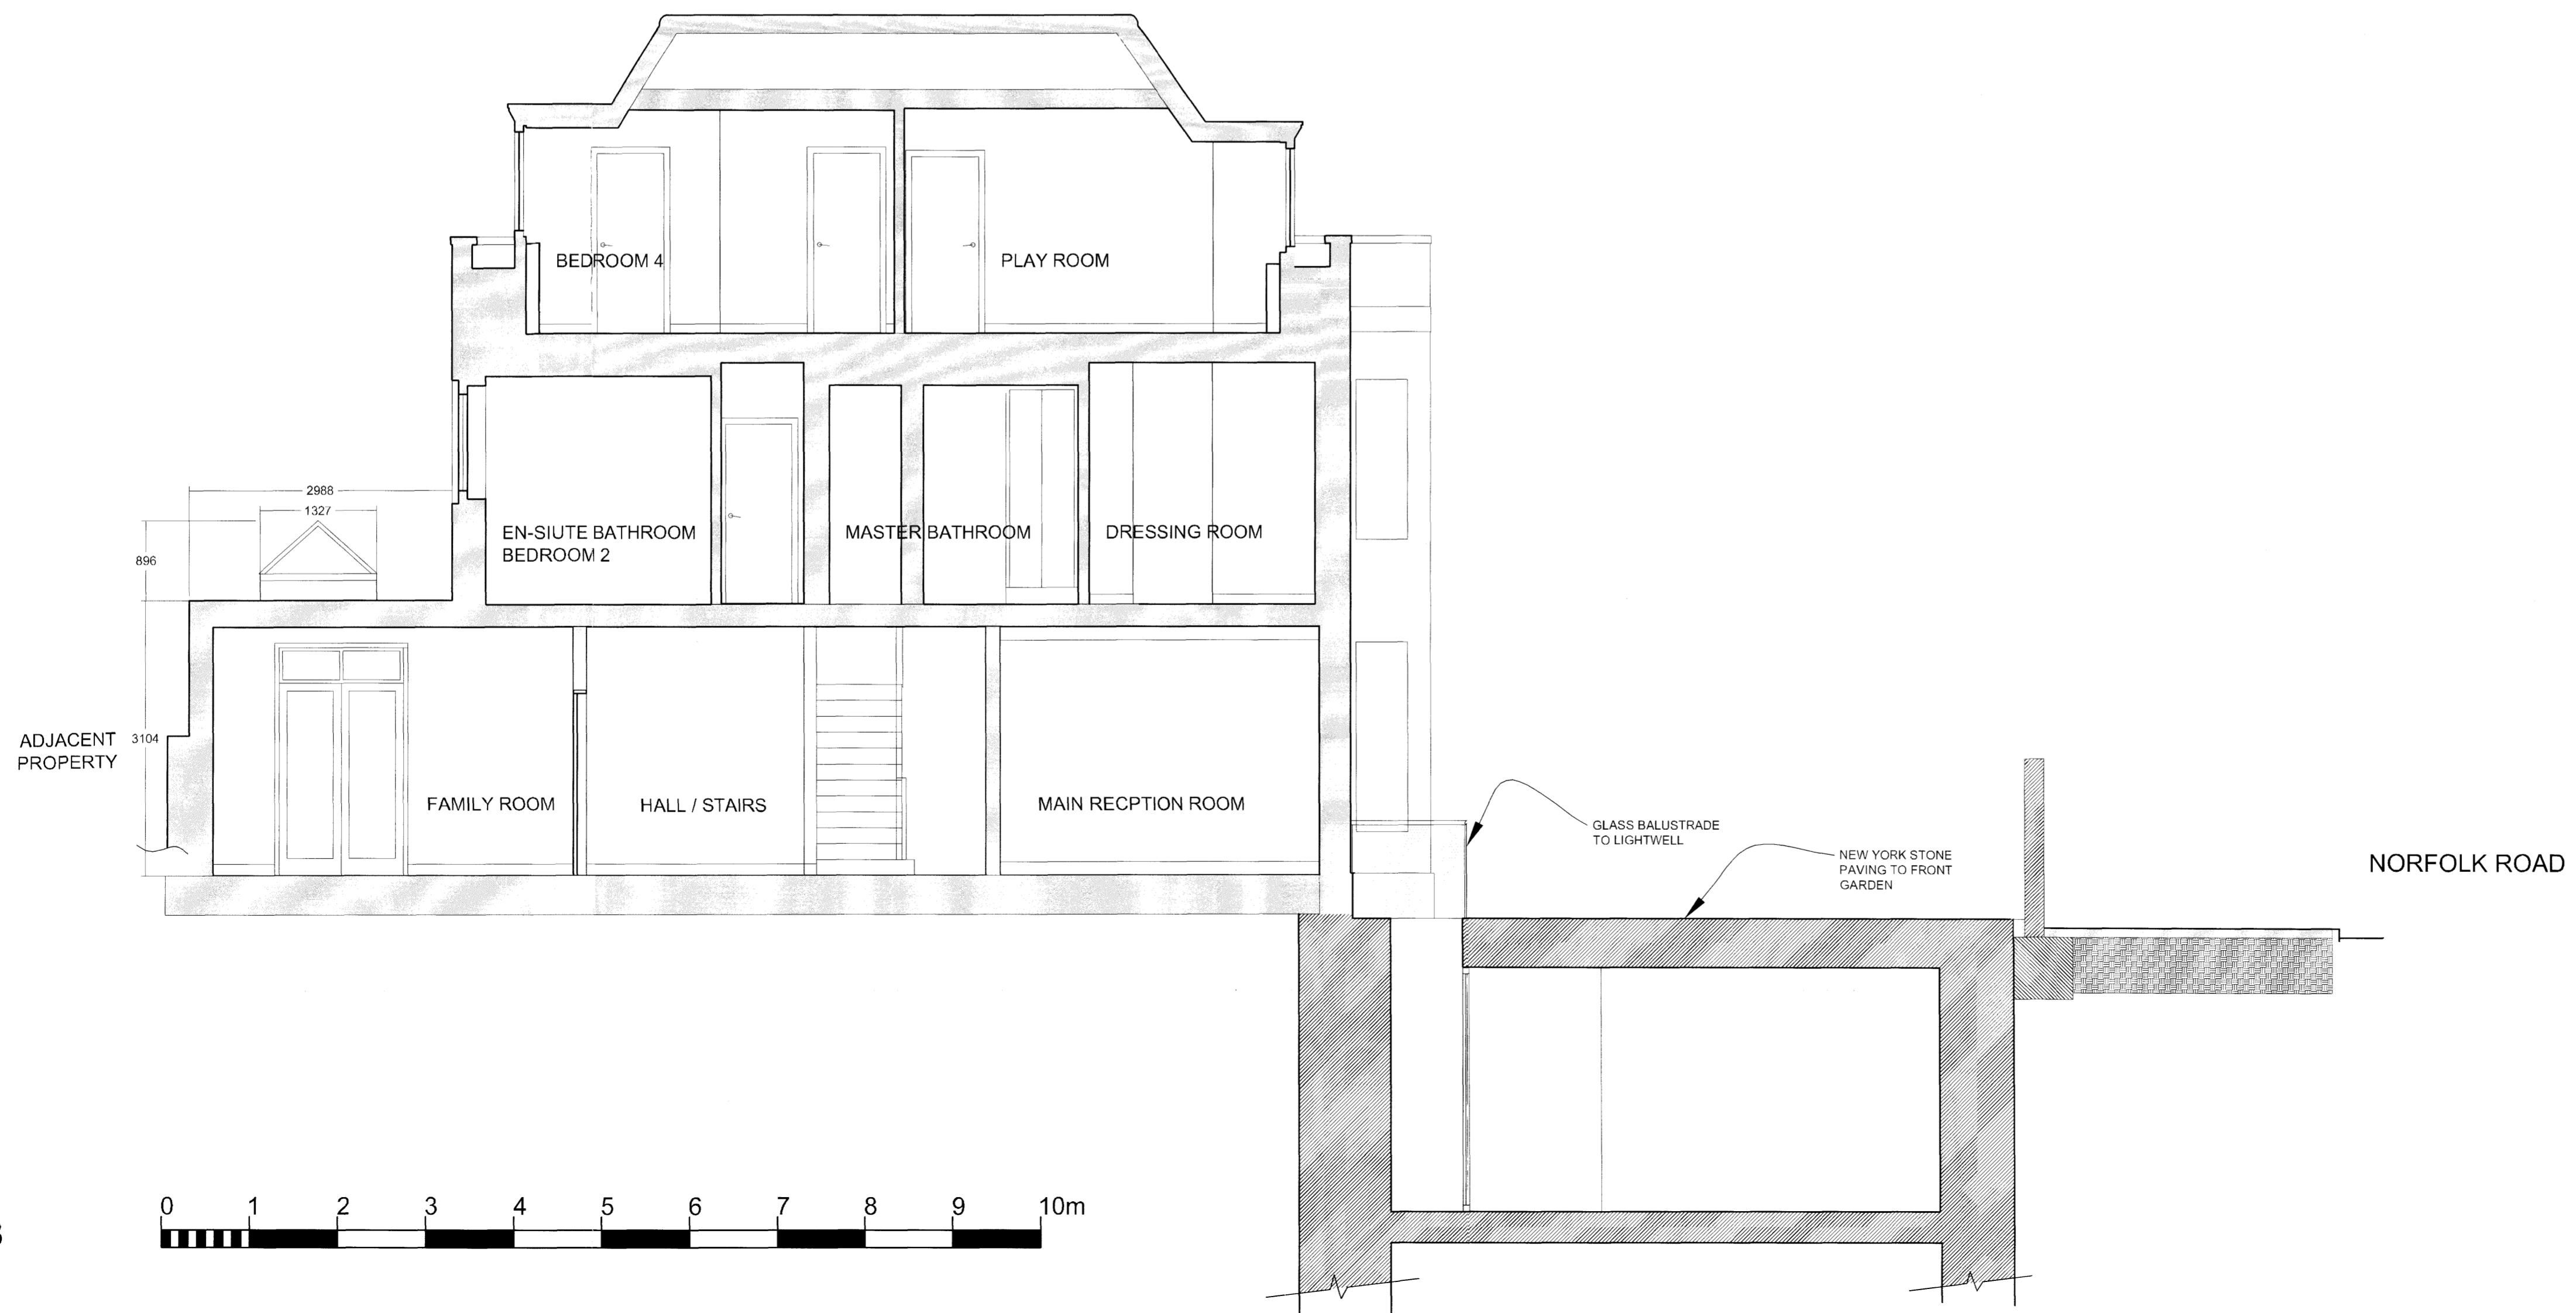

SECTION BB

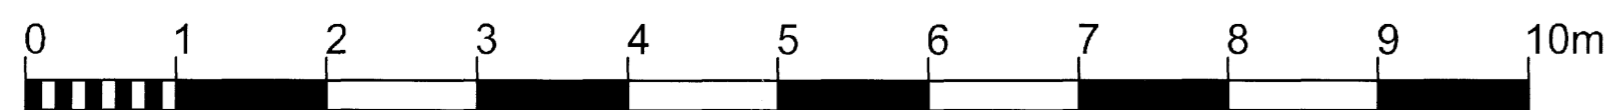

00012381  
 FILE COPY

PLANNING

REVISIONS  
 A | 16/05/09 | Basement area reduced | df

**BB PARTNERSHIP LTD**  
 CHARTERED ARCHITECTS  
 THE TRAFALGAR, 17 BELMINGTON STREET, LONDON N1 8DH  
 TEL : 020 7336 8555 FAX : 020 7336 8777  
 e-mail : architect@bbpartnership.co.uk

|          |                                   |          |  |
|----------|-----------------------------------|----------|--|
| client   | Mr D Tucker                       |          |  |
| project  | 1A Norfolk Road<br>LONDON NW8 6AX |          |  |
| drawing  | SECTIONS<br>AS PROPOSED           |          |  |
| date     | scale                             | drawn by |  |
| 02.12.08 | 1:50 @ A1                         | df       |  |
| drg.no.  | rev.                              |          |  |
| ENV 115  | A                                 |          |  |

check all dimensions on site ©  
 © 2008 BB PARTNERSHIP LIMITED