


0 50 60 70 80 90 100 M

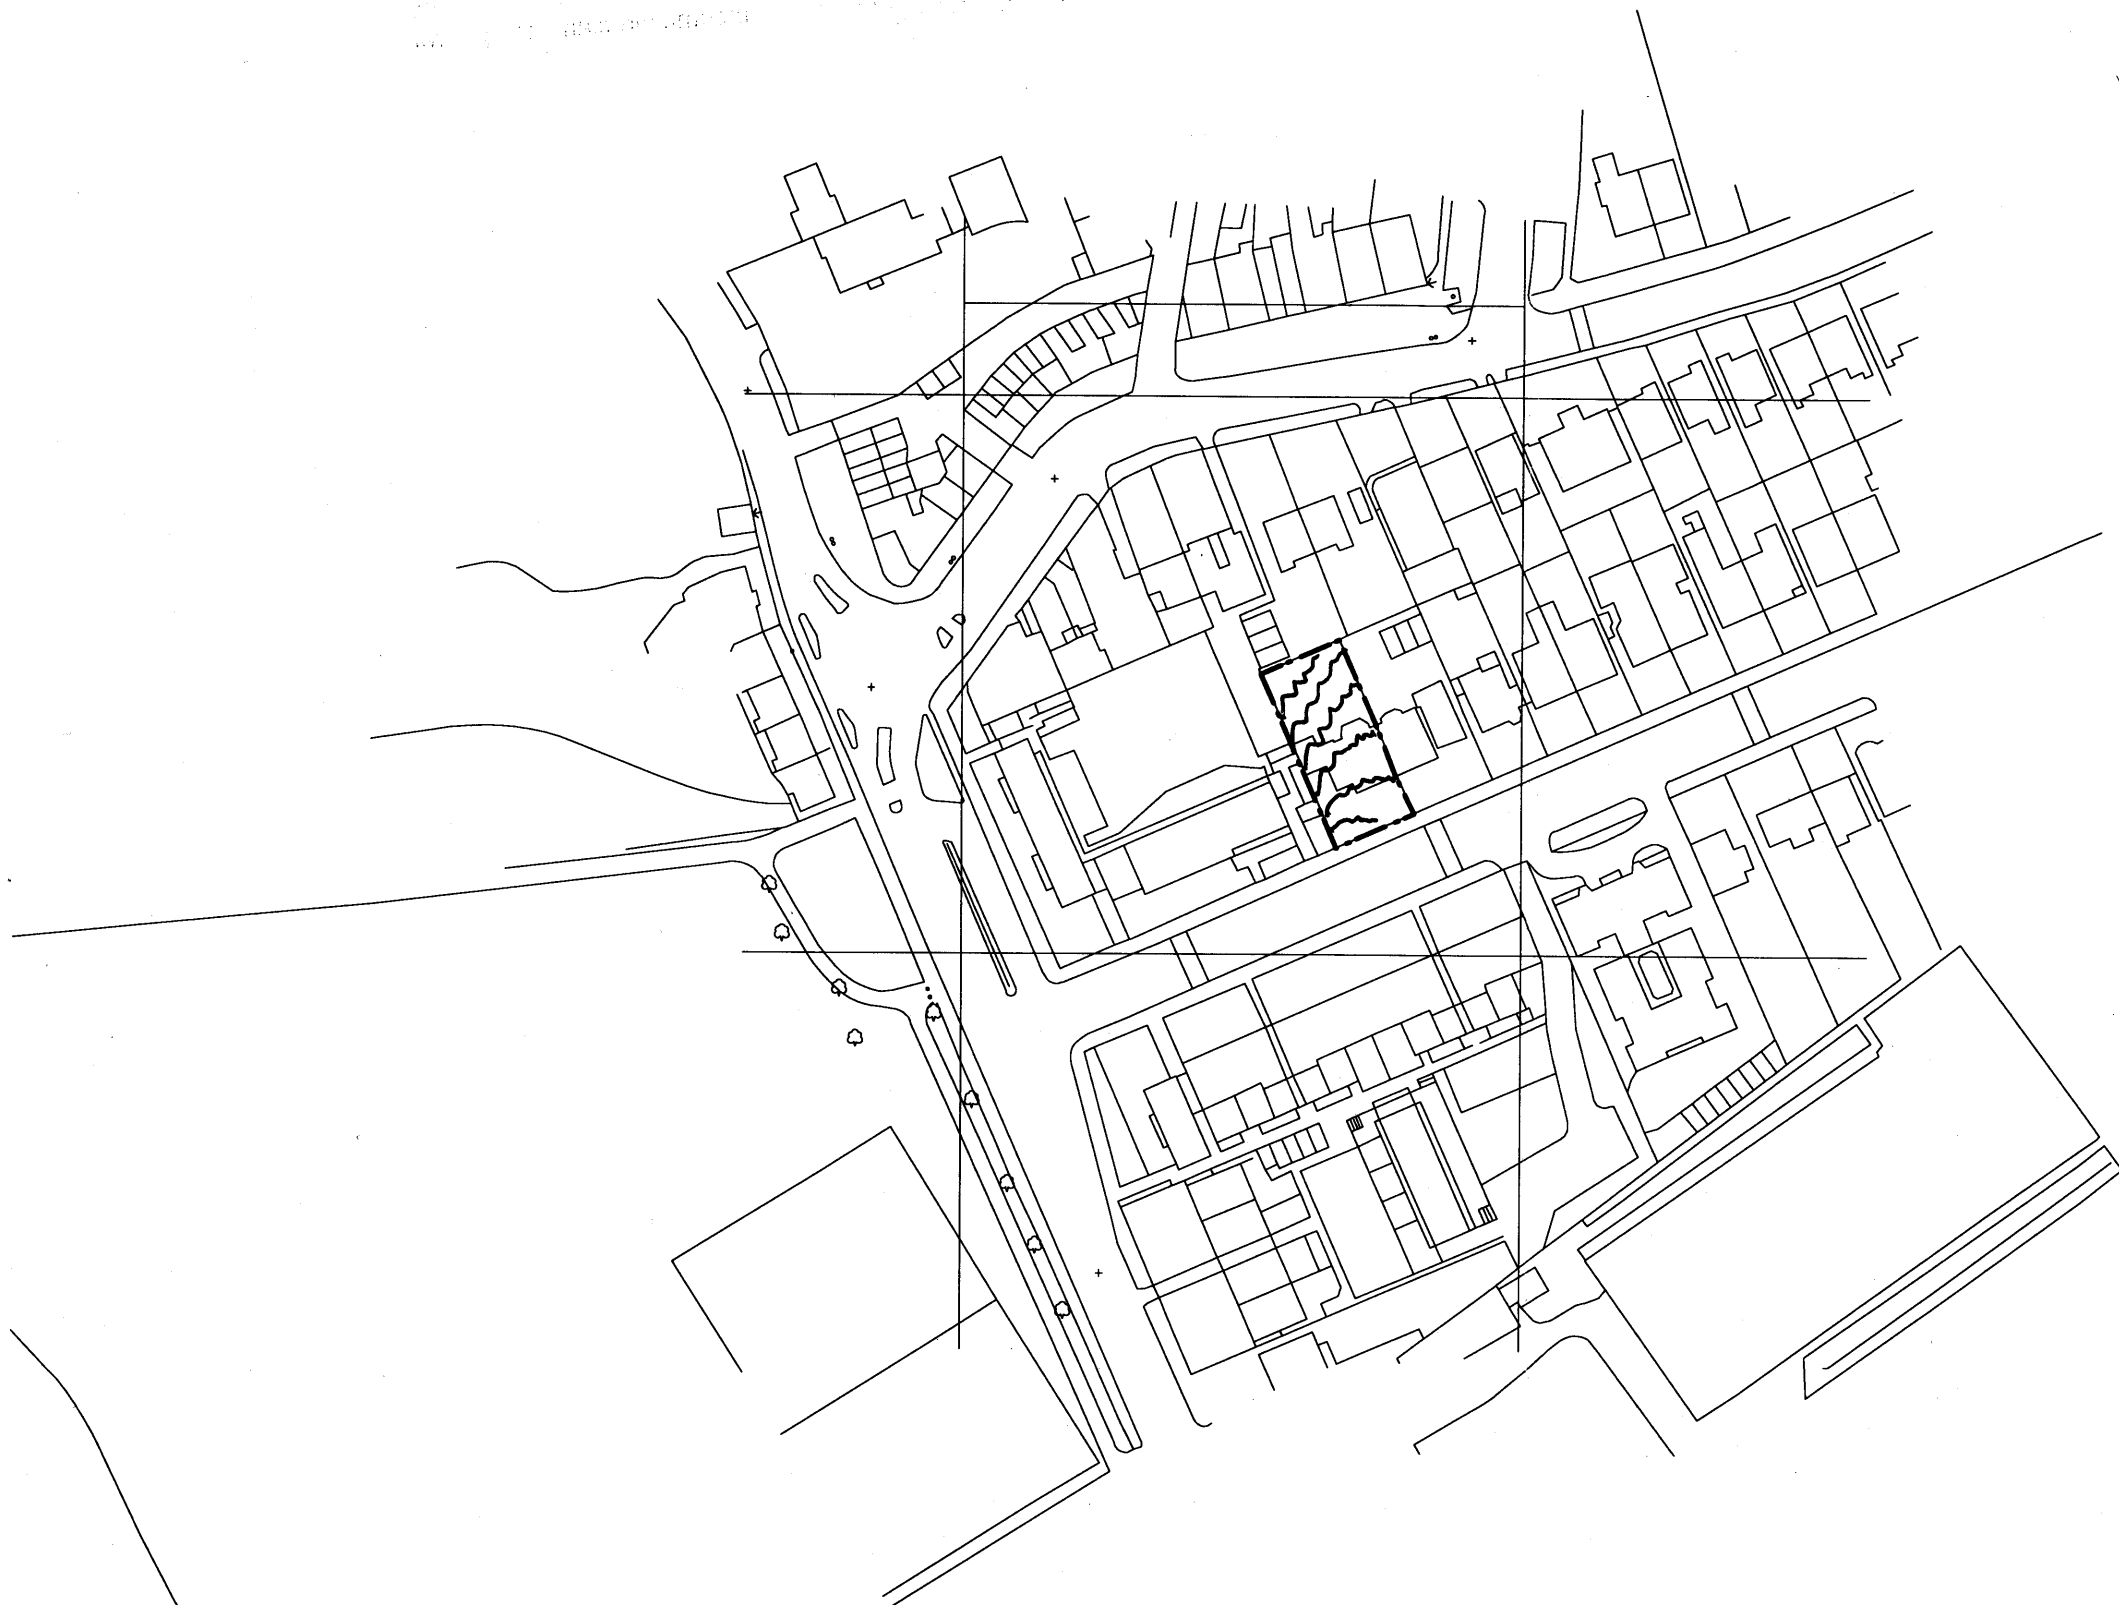

1
EX.000

Site Location Plan

Do not scale from this drawing unless for planning purposes.
This drawing has been produced for information purposes only unless
expressly stated otherwise. All dimensions to be Contractor checked.
Any discrepancies to be reported immediately. This drawing may not be
copied or distributed to others without prior written permission.
Copyright is retained by the architect.

**NOT FOR
CONSTRUCTION**

— site demise in red

RECEIVED
19 MAY 2009



For Planning

Client
Mr & Mrs Lascelles

Project
**Flat 1
2 St Albans Road**

Title
OS MAP

Drawing No.	Revision
0902	EX.000

Scale	Date	Drawn	Checked
1:1250 @ A3	19.05.09	JE	-

erArchitecture

London: 2 St Albans Rd London NW5 1RD	Hampshire: 2 St Martins Row Church St, Liphon Grey Hampshire RG25 2FA
--	--

erarchitecture@btinternet.com