

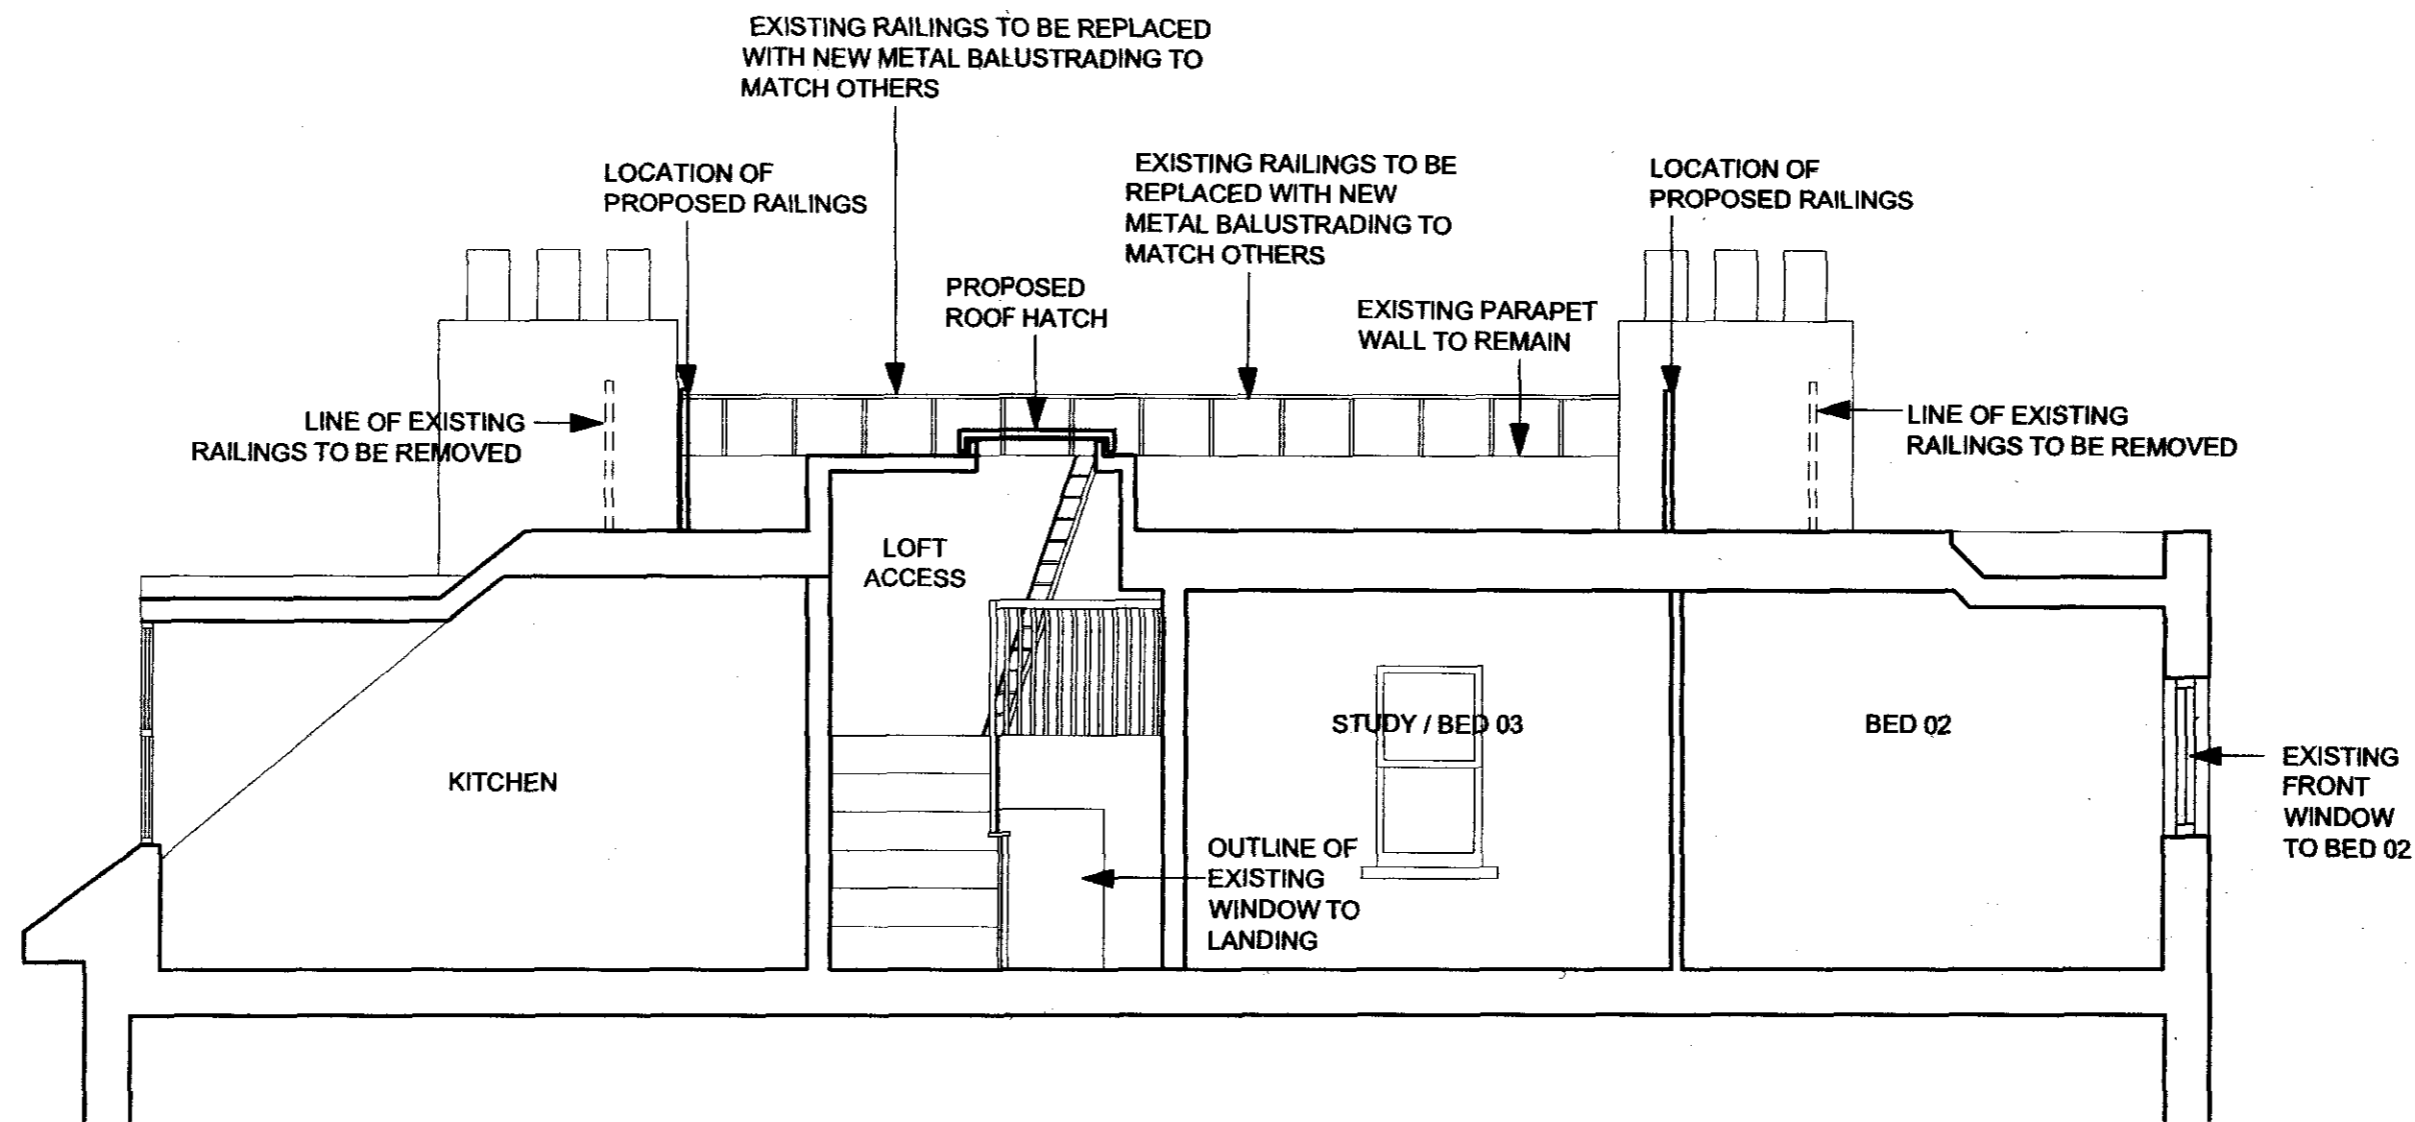
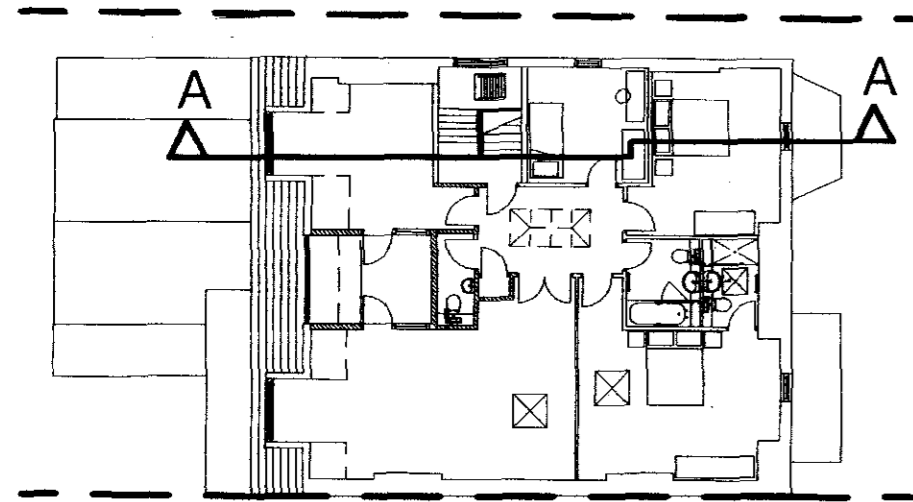



This drawing is the property of Arthurell and Kirkland. Copyright is reserved by them and this drawing is issued on the condition that it is not copied, reproduced, retained or disclosed to any unauthorised person, either wholly or in part without the consent in writing of Arthurell and Kirkland. Figured dimensions are only to be taken from this drawing. All dimensions to be checked on site before any work is put in hand. If in doubt please ask.

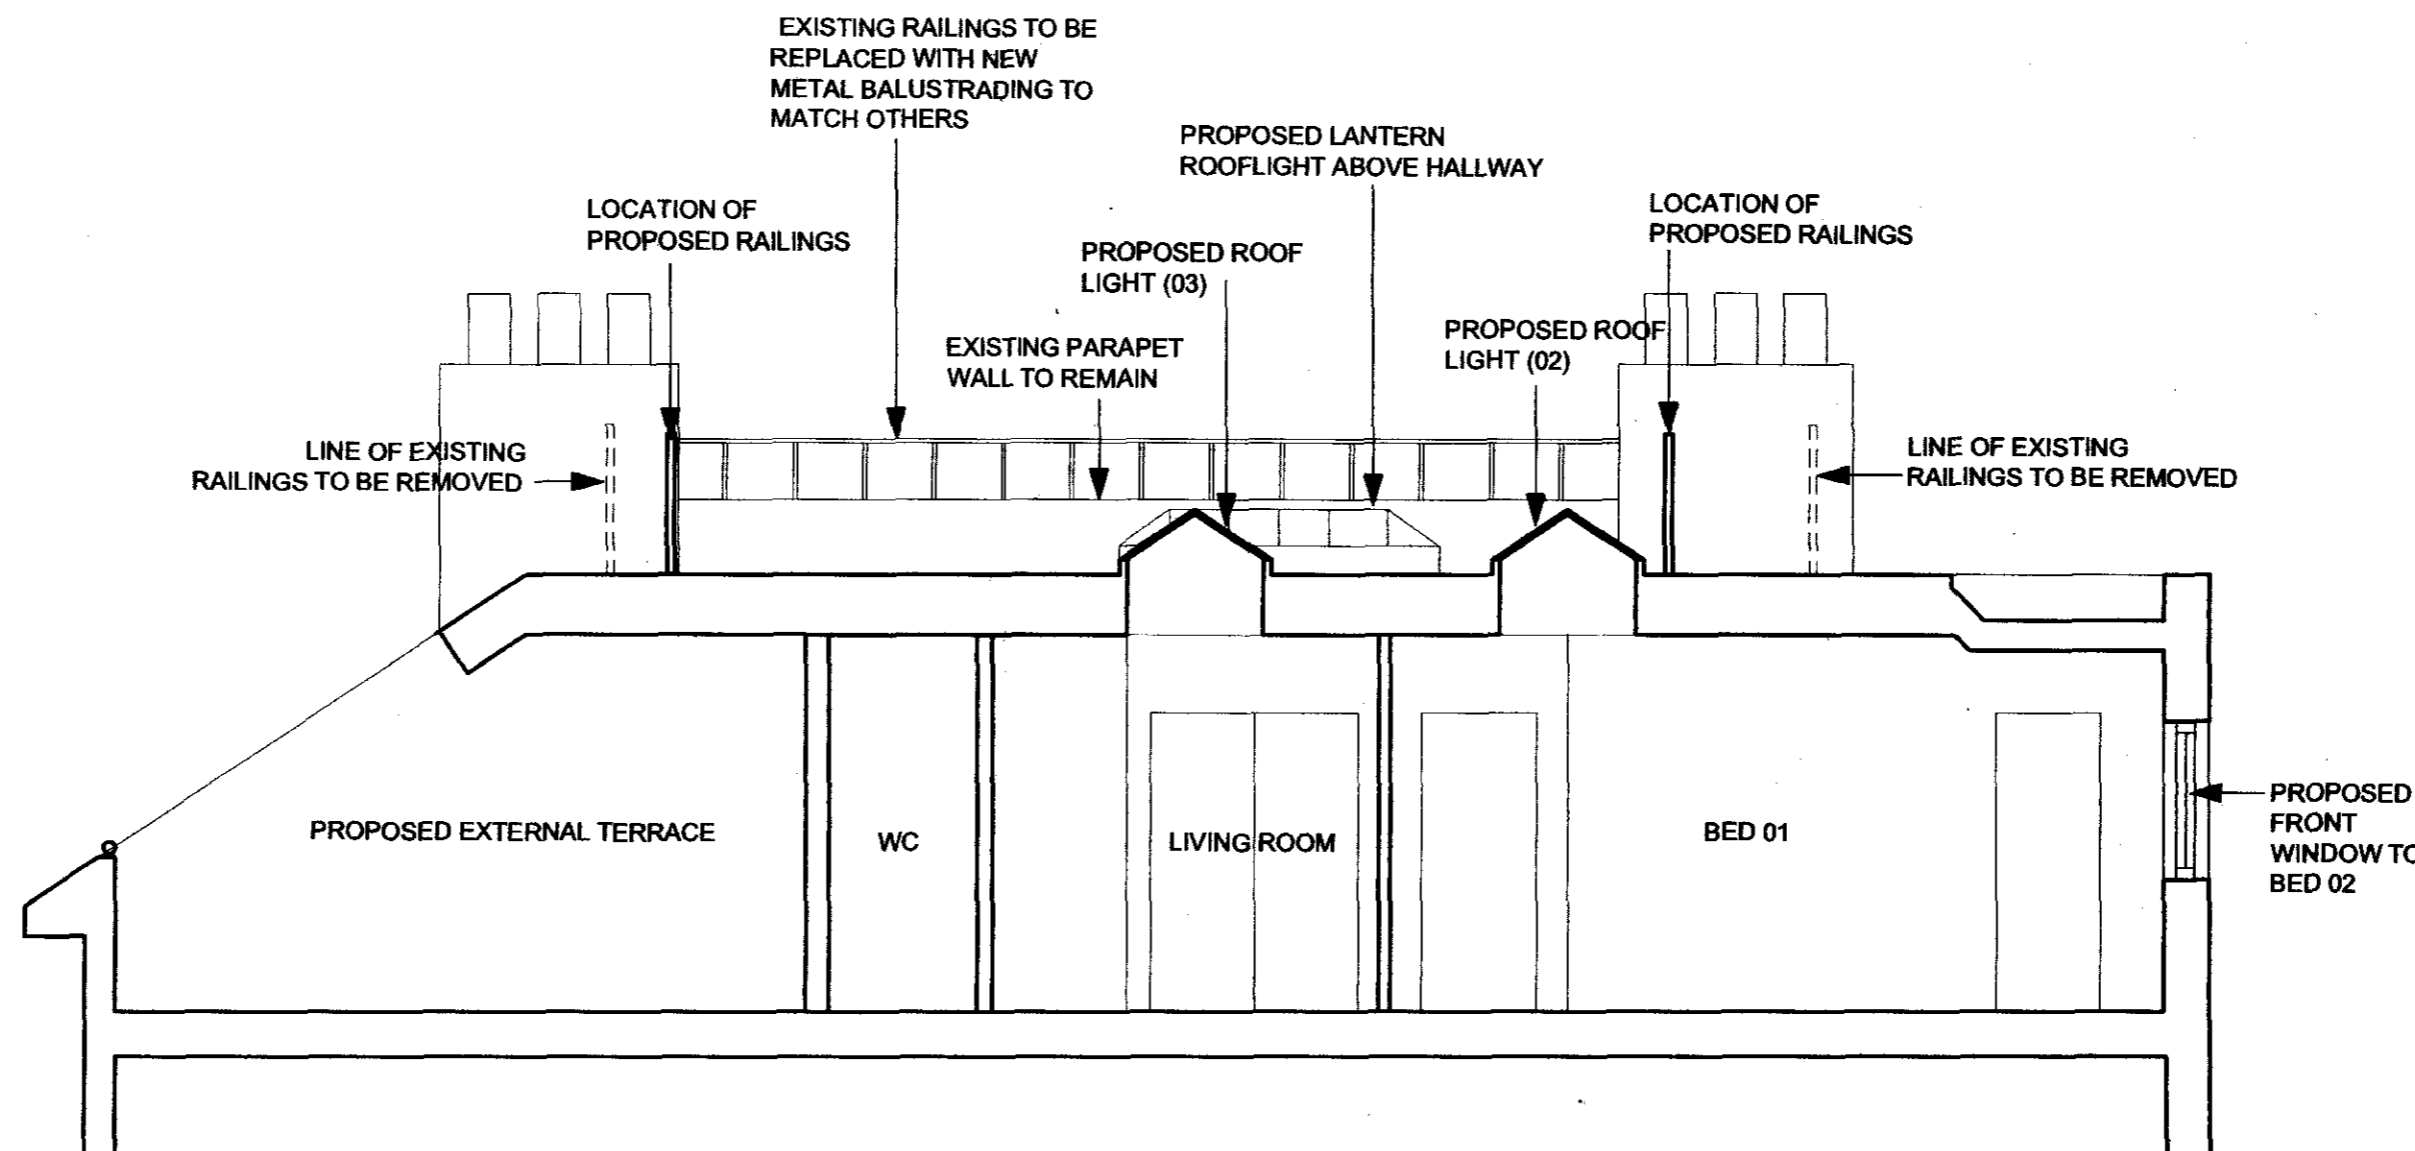

PROPOSED SECTION A:A THROUGH ROOF ACCESS HATCH @ 1:50

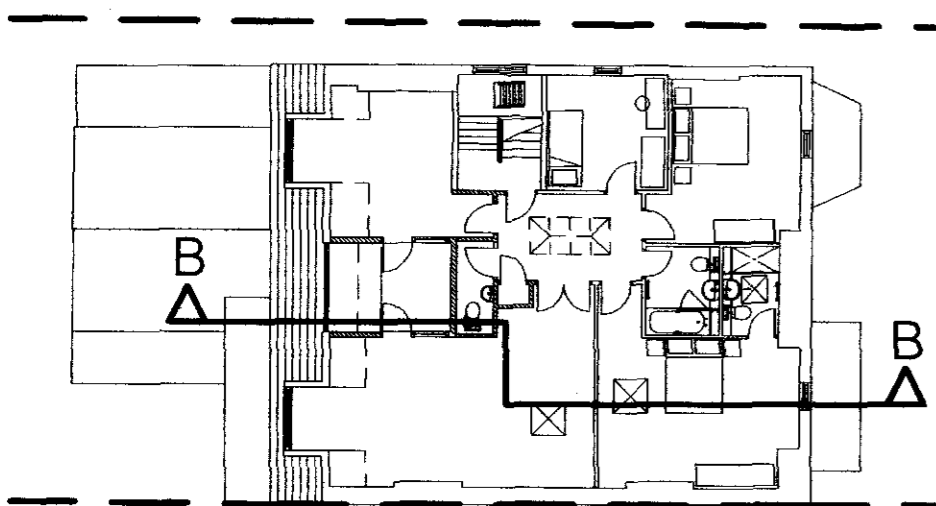

PROPOSED SECTION B:B THROUGH PRIVATE TERRACE @ 1:50

 ARTHURELL + KIRKLAND LLP <small>19 Whitfield Road Kings Cross London N1 9BS</small> <small>Tel: 020 7833 9484 Fax: 020 7833 9440 Email: info@arthurellkirkland.com Web: www.arthurellkirkland.com</small>		
Project: 49 GREENCROFT GARDENS LONDON NW6 3LL		
Drawing title: PROPOSED SECTIONS: A:A and B:B		
Scale: 1:50@A2	Drawn: NH	Date: 26/01/09
Job no: 746	Drawing no: 10	Revision: -