


SECOND

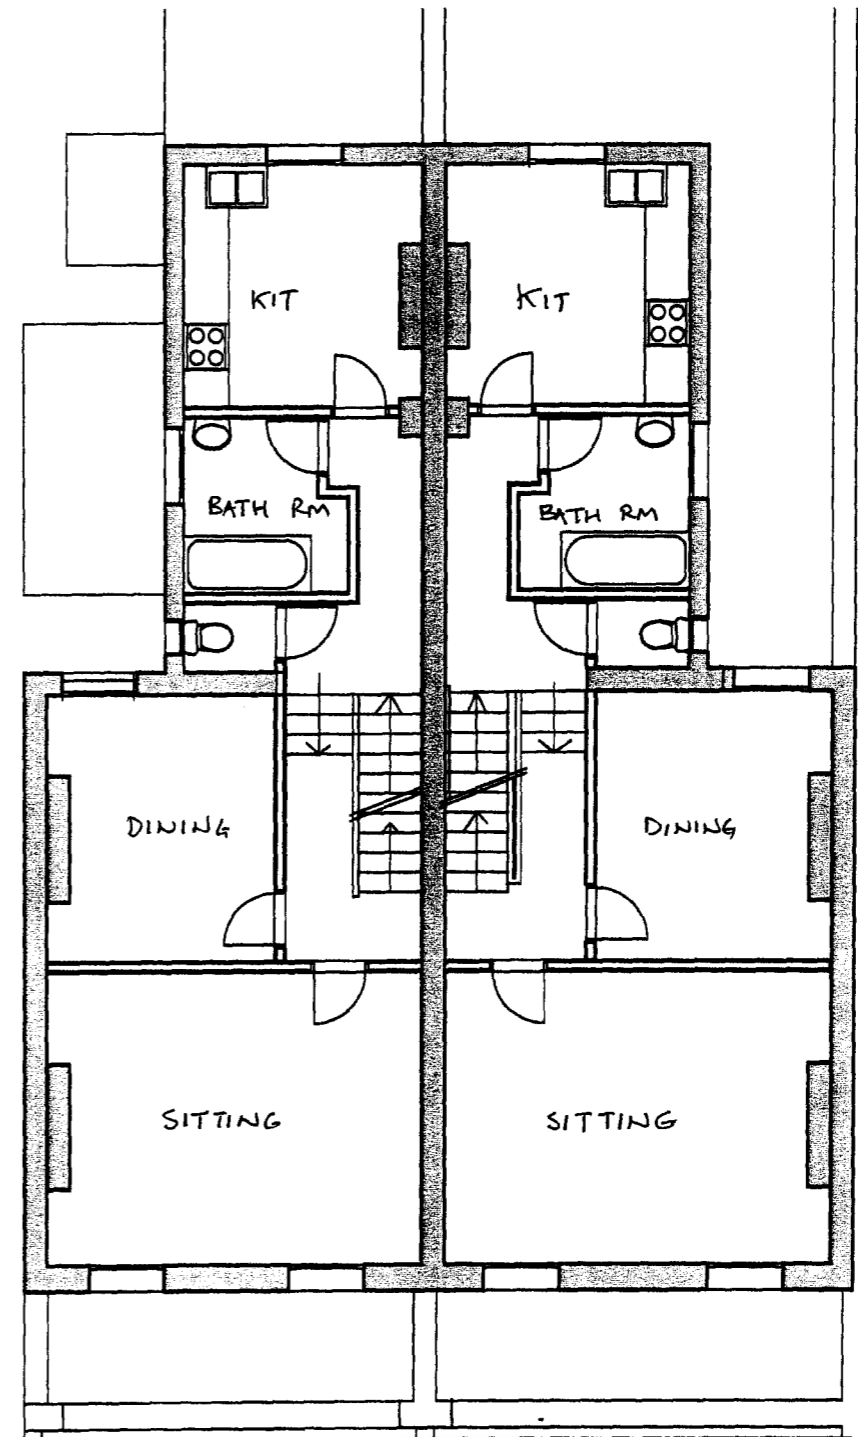

FIRST

Architect:
P W Lee and Associates
13 Langton Place
London SW18 5AZ
T: 020 8870 2261

Project title:
**108 - 110 Cricklewood
Broadway London
NW2 3EJ**

**New entrance to
residential
accommodation above
shops**

Drawing title:
**First & Second Floor
Plans as Existing**

Scale: 1: 100 @ A3
Date: 22/01/2009

Drg No. J371/02

2009 / 0 6 9 2 / P