


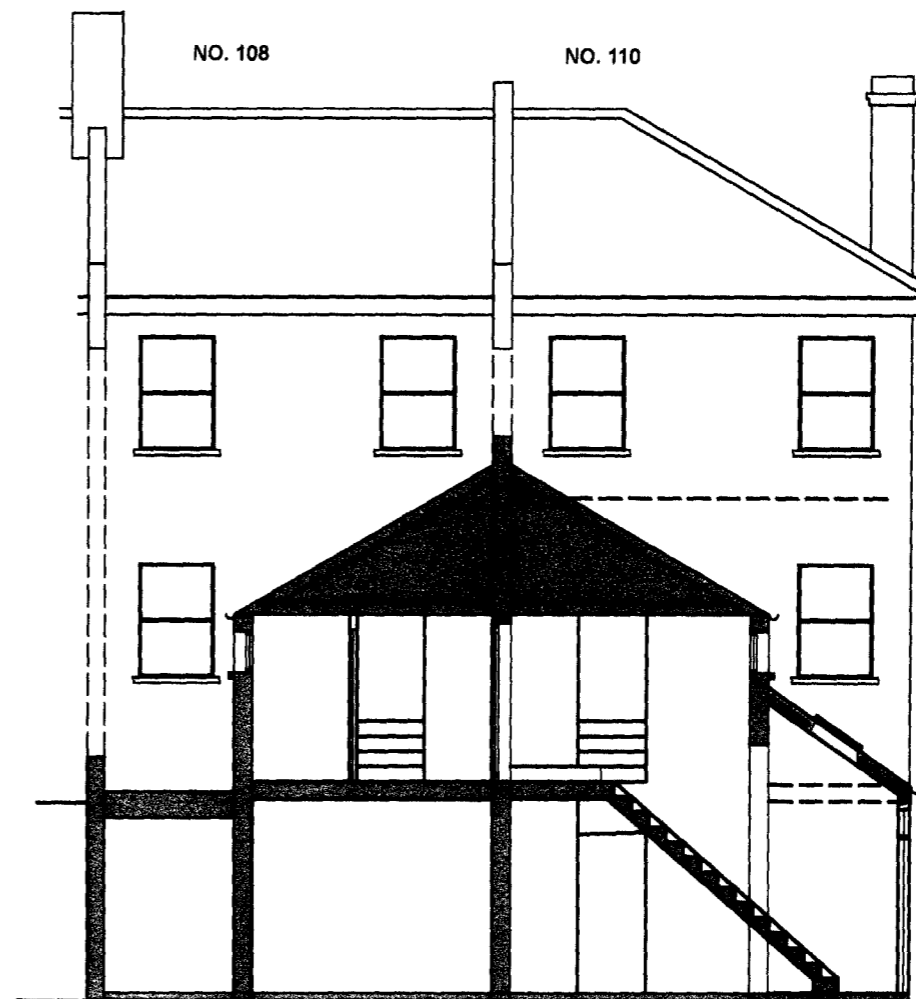

Cross Section showing Existing Entrance



Cross Section showing Proposed Entrance

Architect:
P W Lee and Associates
3 Langton Place
London SW18 5AZ
T: 020 8870 2261

Project title:
**108 - 110 Cricklewood
Broadway
London NW2 3EJ**

**New Entrance to
Residential
Accommodation above
shops**

Drawing title:
**Cross Section of
Entrance as Existing and
Proposed**

Scale: 1:100@ A3
Date: 25/02/2009

Drg No. **J371/07**