


NOTES

DO NOT SCALE FROM THIS DRAWING

EXISTING



RECEIVED  
18 MAY 2009

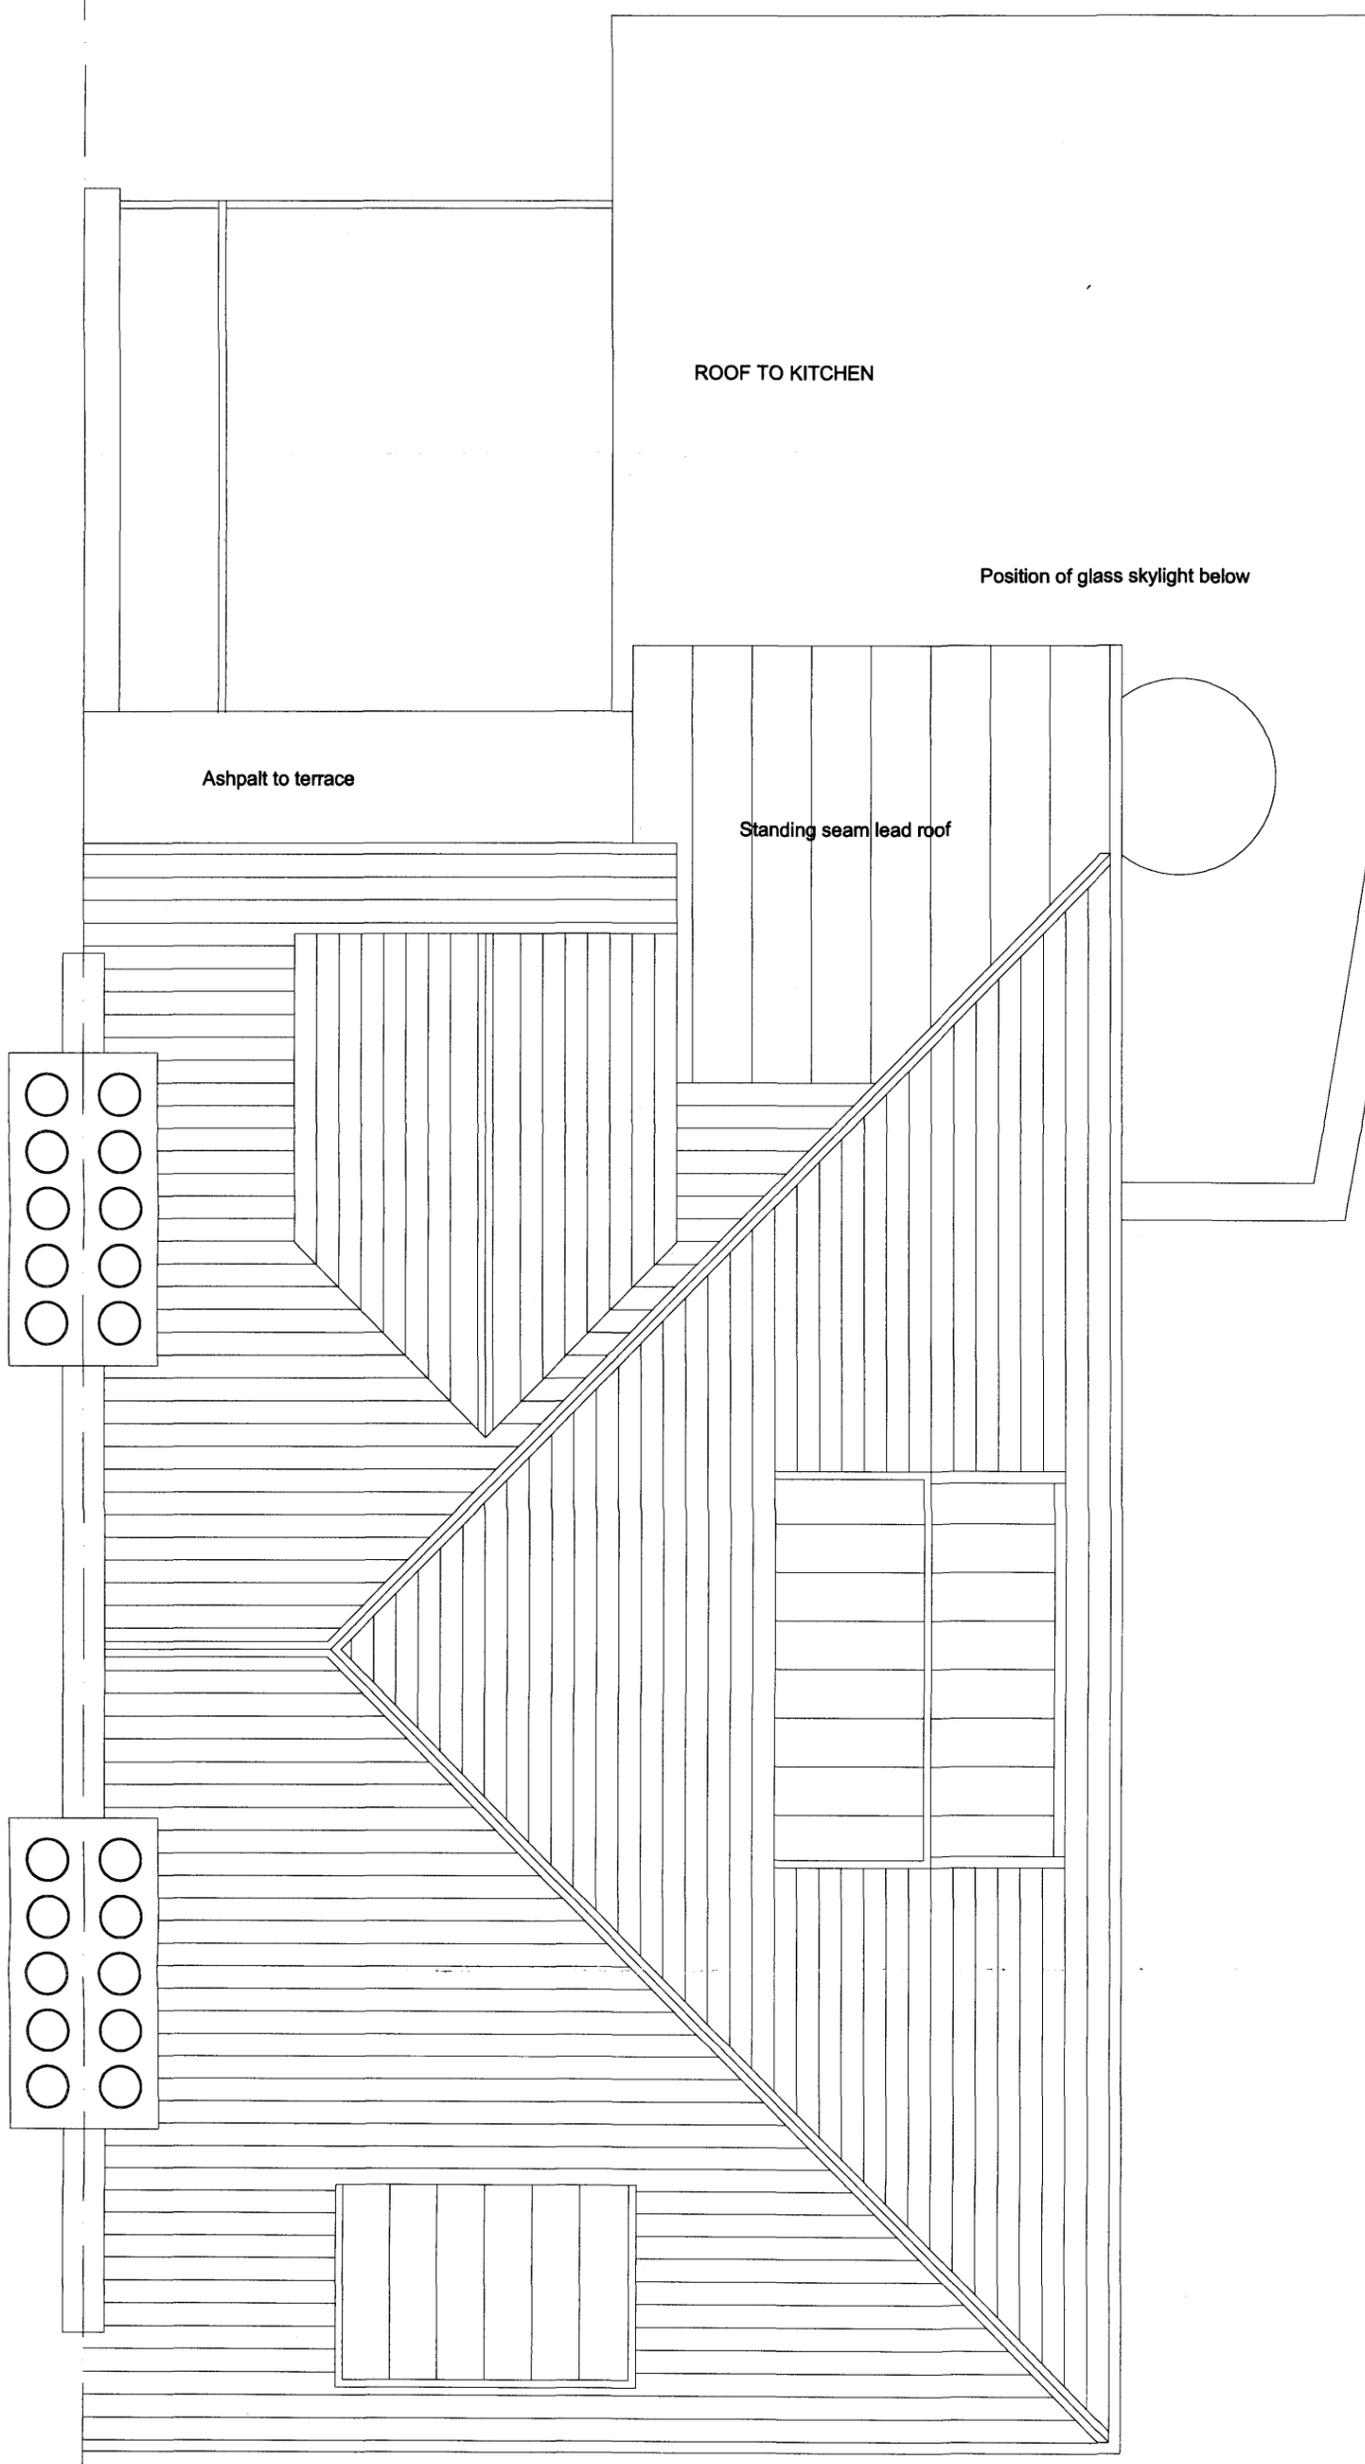

<b>Martin Evans</b> Architects ©	
18 Charlotte Road London EC2A 3PB tel 020 7729 2474	
<b>JOB</b> 101 South Hill Park NW3 2SP, LONDON	
<b>TITLE</b> PLAN ROOF	
<b>DATE</b>	20.04.09
<b>SCALE</b>	1:50 @ A3
<b>DRAW BY</b>	R.M.
<b>DRAWING NO.</b> SH101-EX-GA-07	