


NOTES

DO NOT SCALE FROM THIS DRAWING

PLANNING

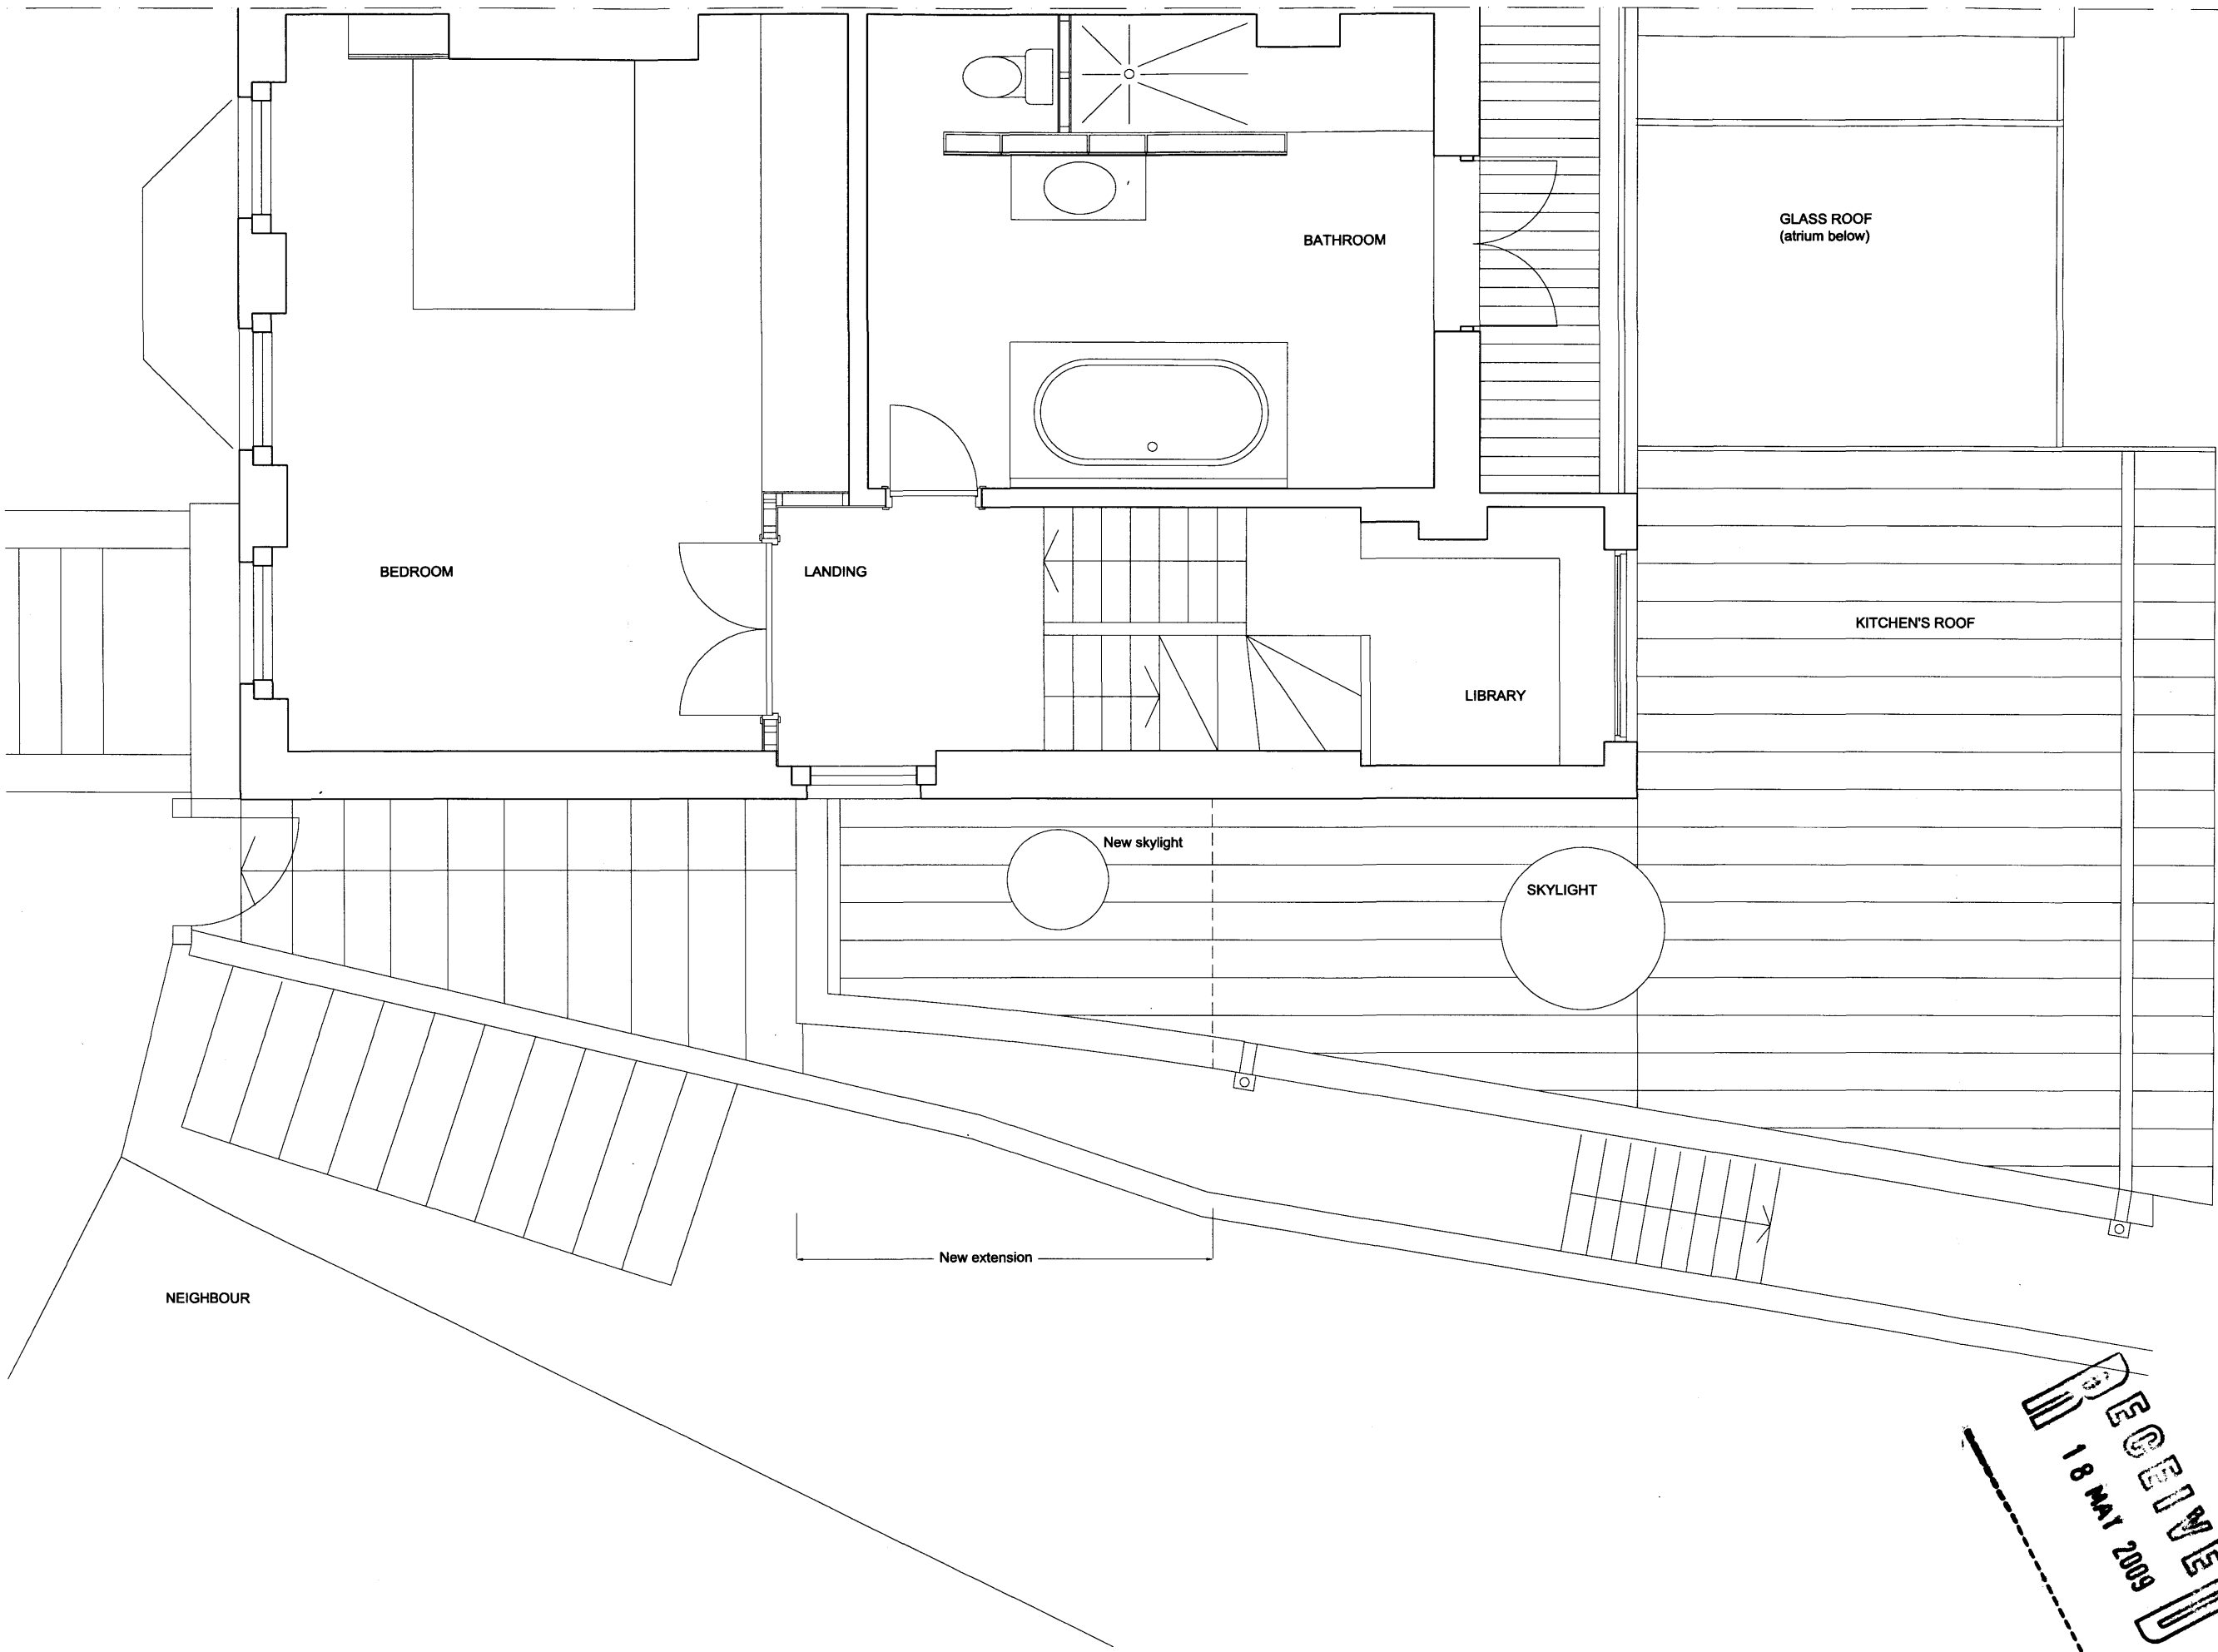

Martin Evans
Architects ©

18 Charlotte Road
London EC2A 3PB
tel 020 7729 2474

JOB
101 South Hill Park
NW3 2SP, LONDON

TITLE
PROPOSED PLAN
FIRST FLOOR

DATE	18.05.09
SCALE	1:50 @ A3
DRAW BY	R.M.
DRAWING NO.	SH101-PL-GA-04

RECEIVED
18 MAY 2009

NEIGHBOUR

New extension

New skylight

SKYLIGHT

BEDROOM

LANDING

BATHROOM

LIBRARY

KITCHEN'S ROOF

GLASS ROOF
(atrium below)