


EUSTON ROAD ELEVATION

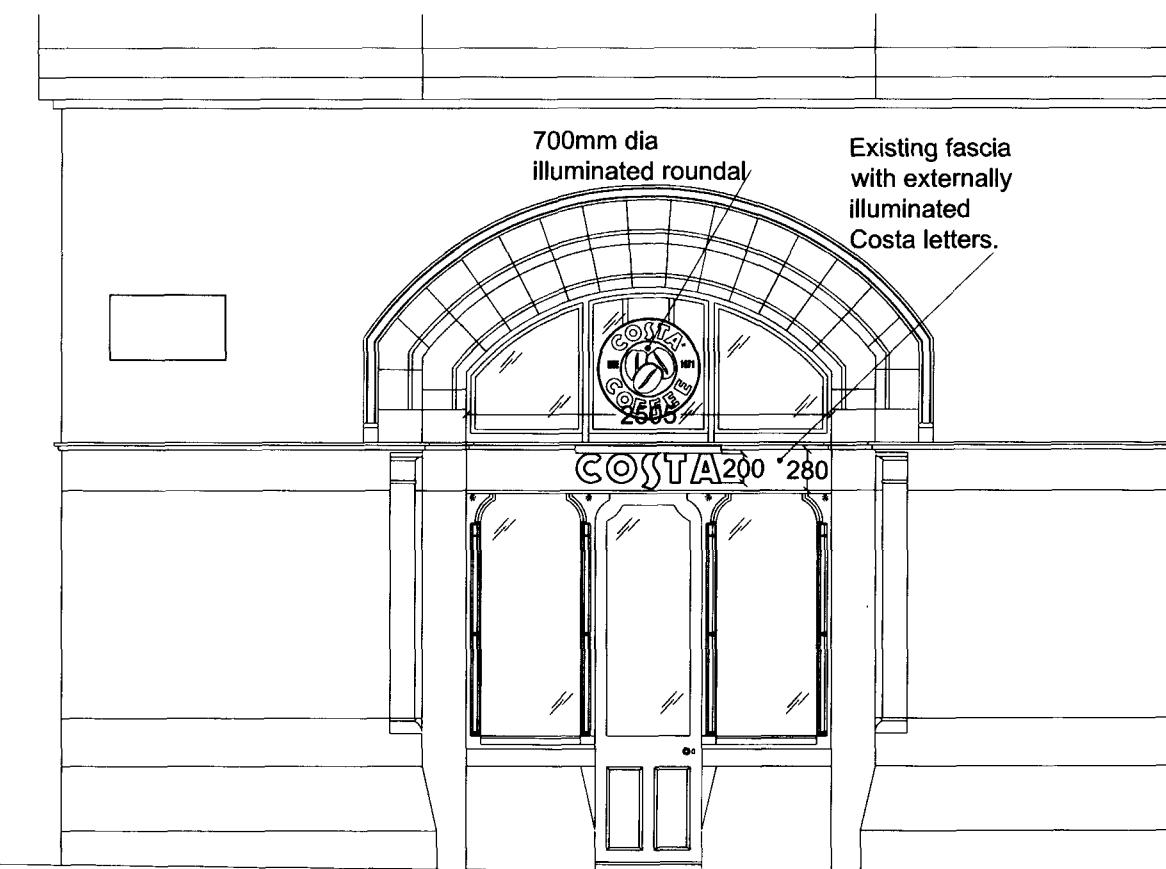

PANCRAS ROAD ELEVATION


**SEA** DESIGN GROUP

Client	COSTA		
Project	Kings Cross London		
Drawing Title	External Elevations		
Scale	A3@1:20	Date	April 09
Drg No	26526/02	Rev	A
Revisions	A Bean handles removed. 05.04.09		


☒ UK Office  
 Princes Drive, Kenilworth,  
 Warwickshire, CV8 2FD UK  
 Telephone +44 (0)1926 864440  
 Fax +44 (0)1926 864441  
 Email sea.uk@seadesigngroup.com  
☐ UAE Office  
 PO Box 214533,  
 Dubai, UAE  
 Telephone +971 (4) 341 6395  
 Fax +971 (4) 341 8933  
 Email sea.uae@seadesigngroup.com  
 Website seadesigngroup.com

# COSTA

EXTERIOR GRADE 19mm MARINE PLYWOOD TIMBER FASCIA BOARD.  
FASCIA BOARD TO BE PRIMED, UNDERCOATED & THEN FINISHED  
WITH 'FARROW & BALL' GLOSS AND A WEATHERSEAL VARNISH.  
HARDWOOD DECORATIVE TIMBER SCOTIA MOULDING TO EDGE ALL FINISHED AS FASCIA BOARD.  
25mm THICK, TIMBER LETTERS FINISHED 'FARROW & BALL' WHITE.  
WITH RADIUSED EDGE TO FACE OF LETTER.  
LETTERS FIXED TO FASCIA BOARDS WITH 25mm BRASS STAND-OFF LOCATORS.  
SIGNLUX CANOPY ILLUMINATION FINISHED RED AS FASCIA TO ILLUMINATE LETTERS ONLY.

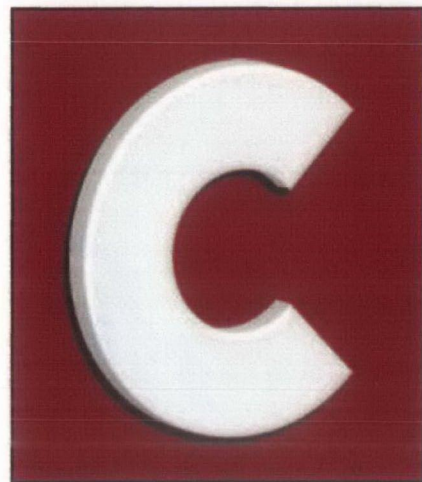

LETTER DETAIL

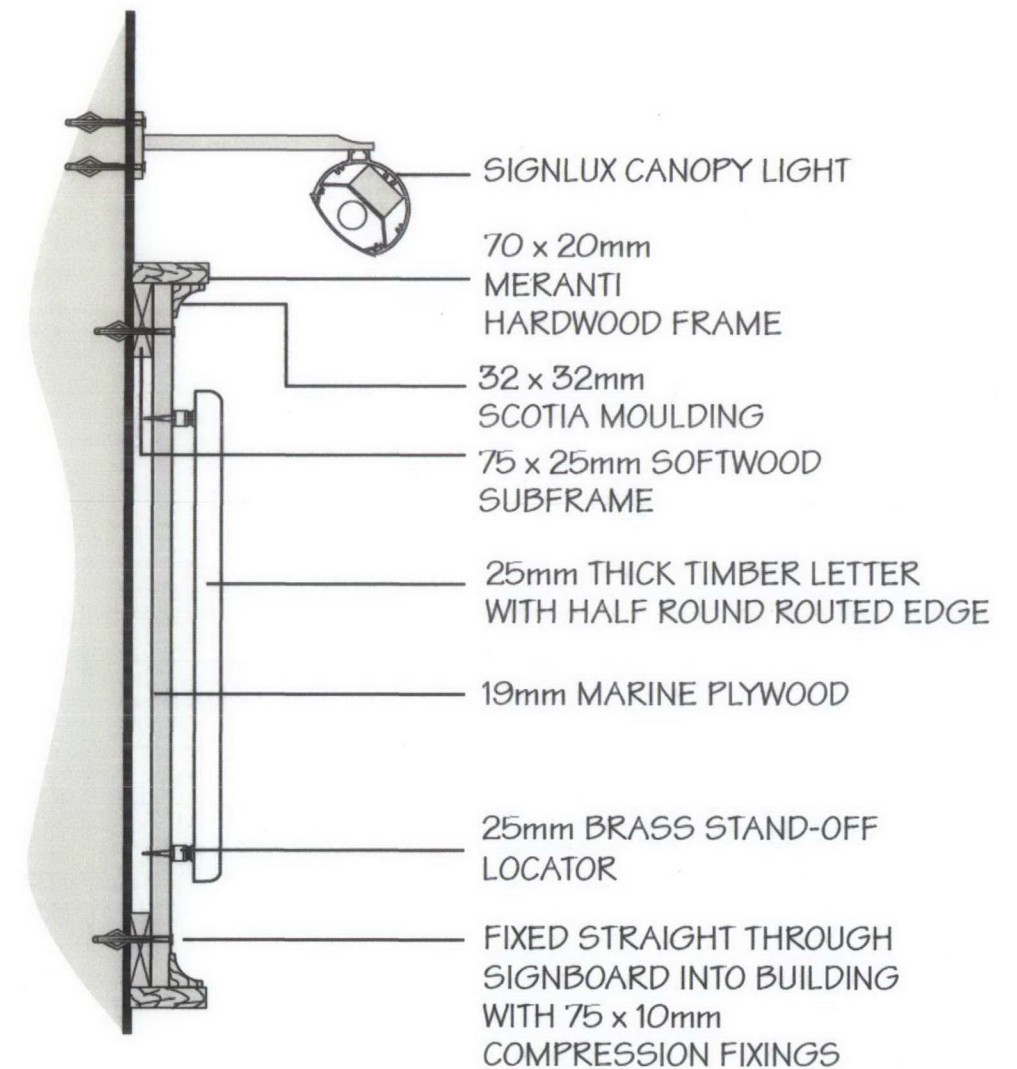

PART SECTION DETAIL Scale 1:10


RECEIVED  
22 MAY 2009

ANY COLOURS SHOWN ARE INDICATIVE ONLY AND ARE NOT  
TRUE REPRESENTATIONS OF THE FINISHED PRODUCT  
THIS DRAWING IS THE PROPERTY OF CHRIS BENSON SIGNS LIMITED  
COPYRIGHT IS RESERVED BY THEM AND IS ISSUED ON THE  
CONDITION THAT IT IS NOT COPIED OR DISCLOSED BY OR TO ANY  
UNAUTHORISED PERSONS WITHOUT PRIOR CONSENT IN WRITING  
OF CHRIS BENSON SIGNS LIMITED.

96 - 98 GREAT HOWARD STREET,  
LIVERPOOL, L3 7AX

CLIENT COSTA		JOB KINGS CROSS			
DATE	30.04.2009	SCALE	AS SHOWN	DRAWN	J.B.
REV.	01- 22.05.09	DWG No.	15872		

Tel: 0151-298 1567 • Fax: 0151-298 1568 • Web site: [www.benson-signs.co.uk](http://www.benson-signs.co.uk) • E-mail: [info@benson-signs.co.uk](mailto:info@benson-signs.co.uk) • ISDN: 0151-207 1154

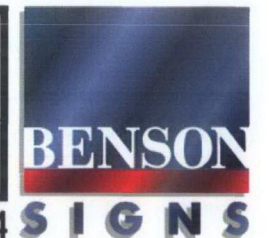


This drawing is the copyright of Street Ete Associates Limited


Do not scale from drawings. All dimensions and levels to be checked on site prior to commencement of work or manufacture of items. Notify SEA of any discrepancies.

This drawing to be read in conjunction with specifications, specialist drawings and any bill of quantities.


The Contractor is to comply with all relevant statutory legislation whether or not specifically stated on these drawings.

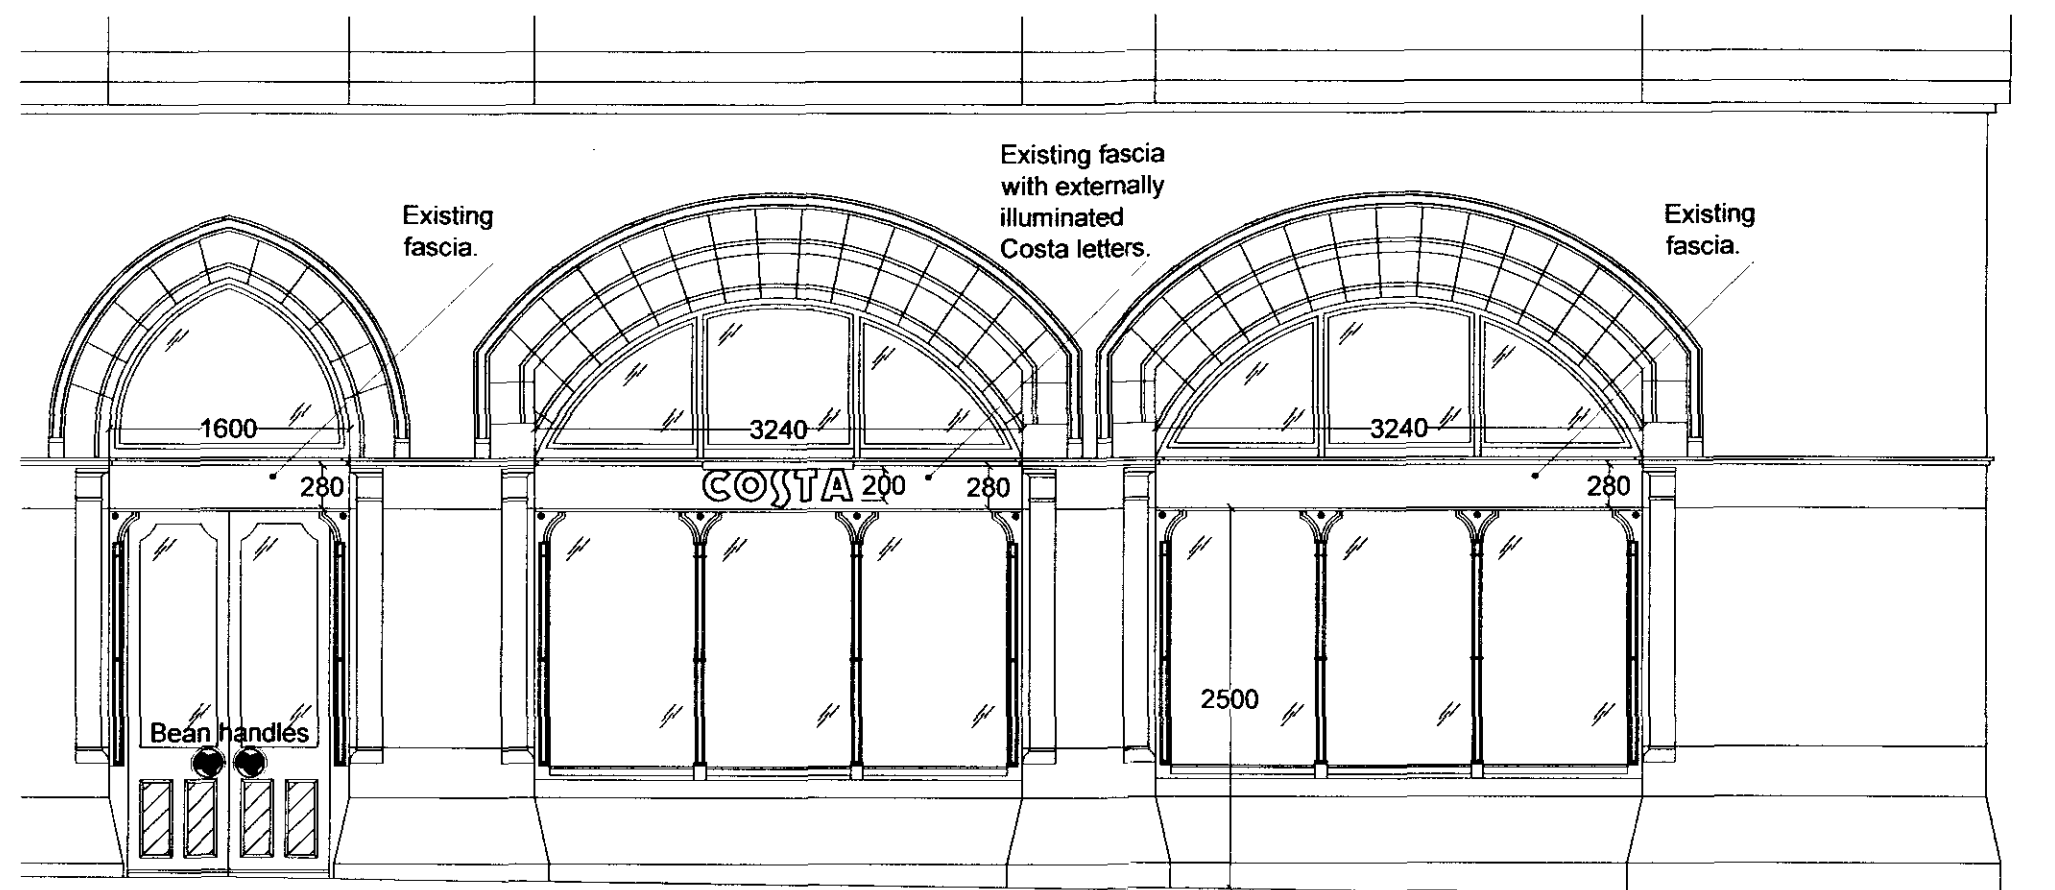

EUSTON ROAD ELEVATION

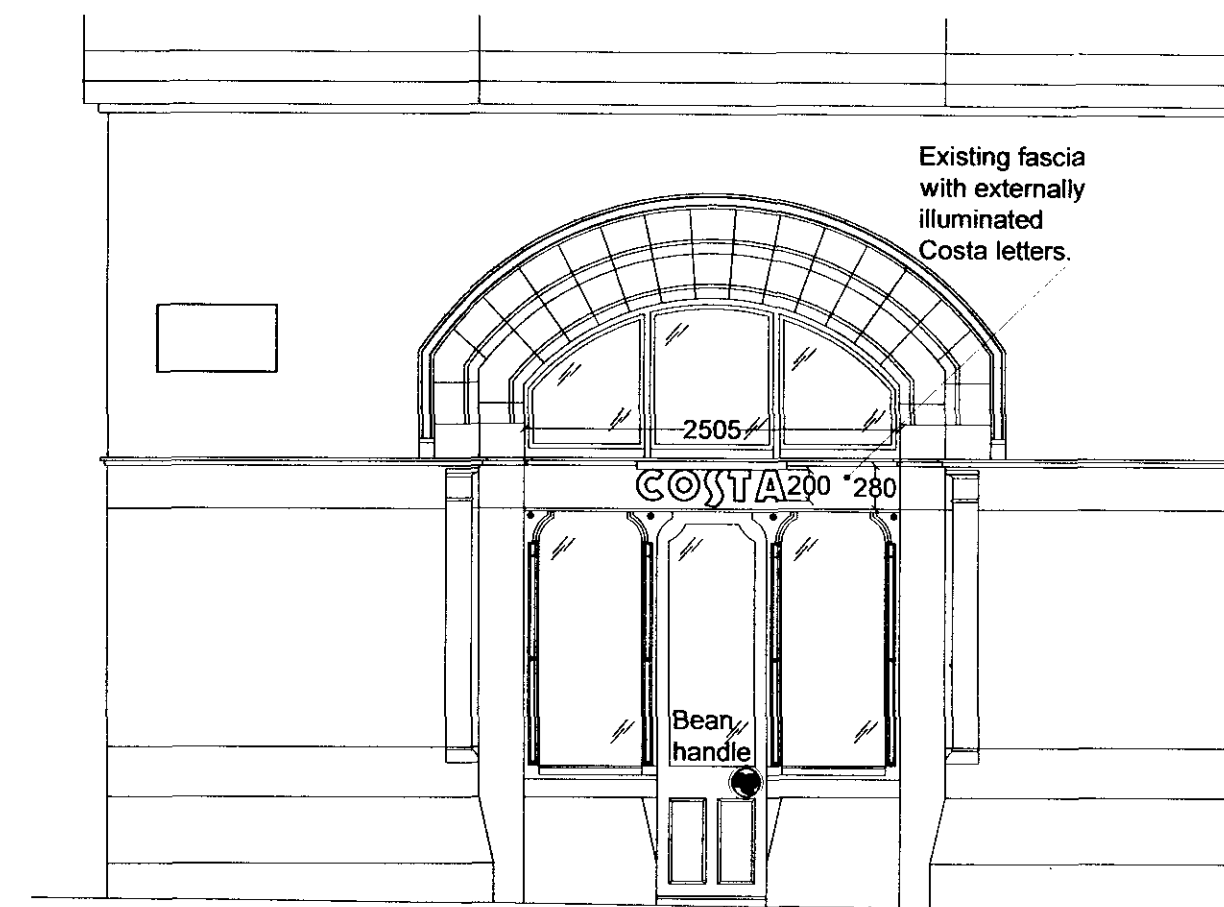

PANCRAS ROAD ELEVATION

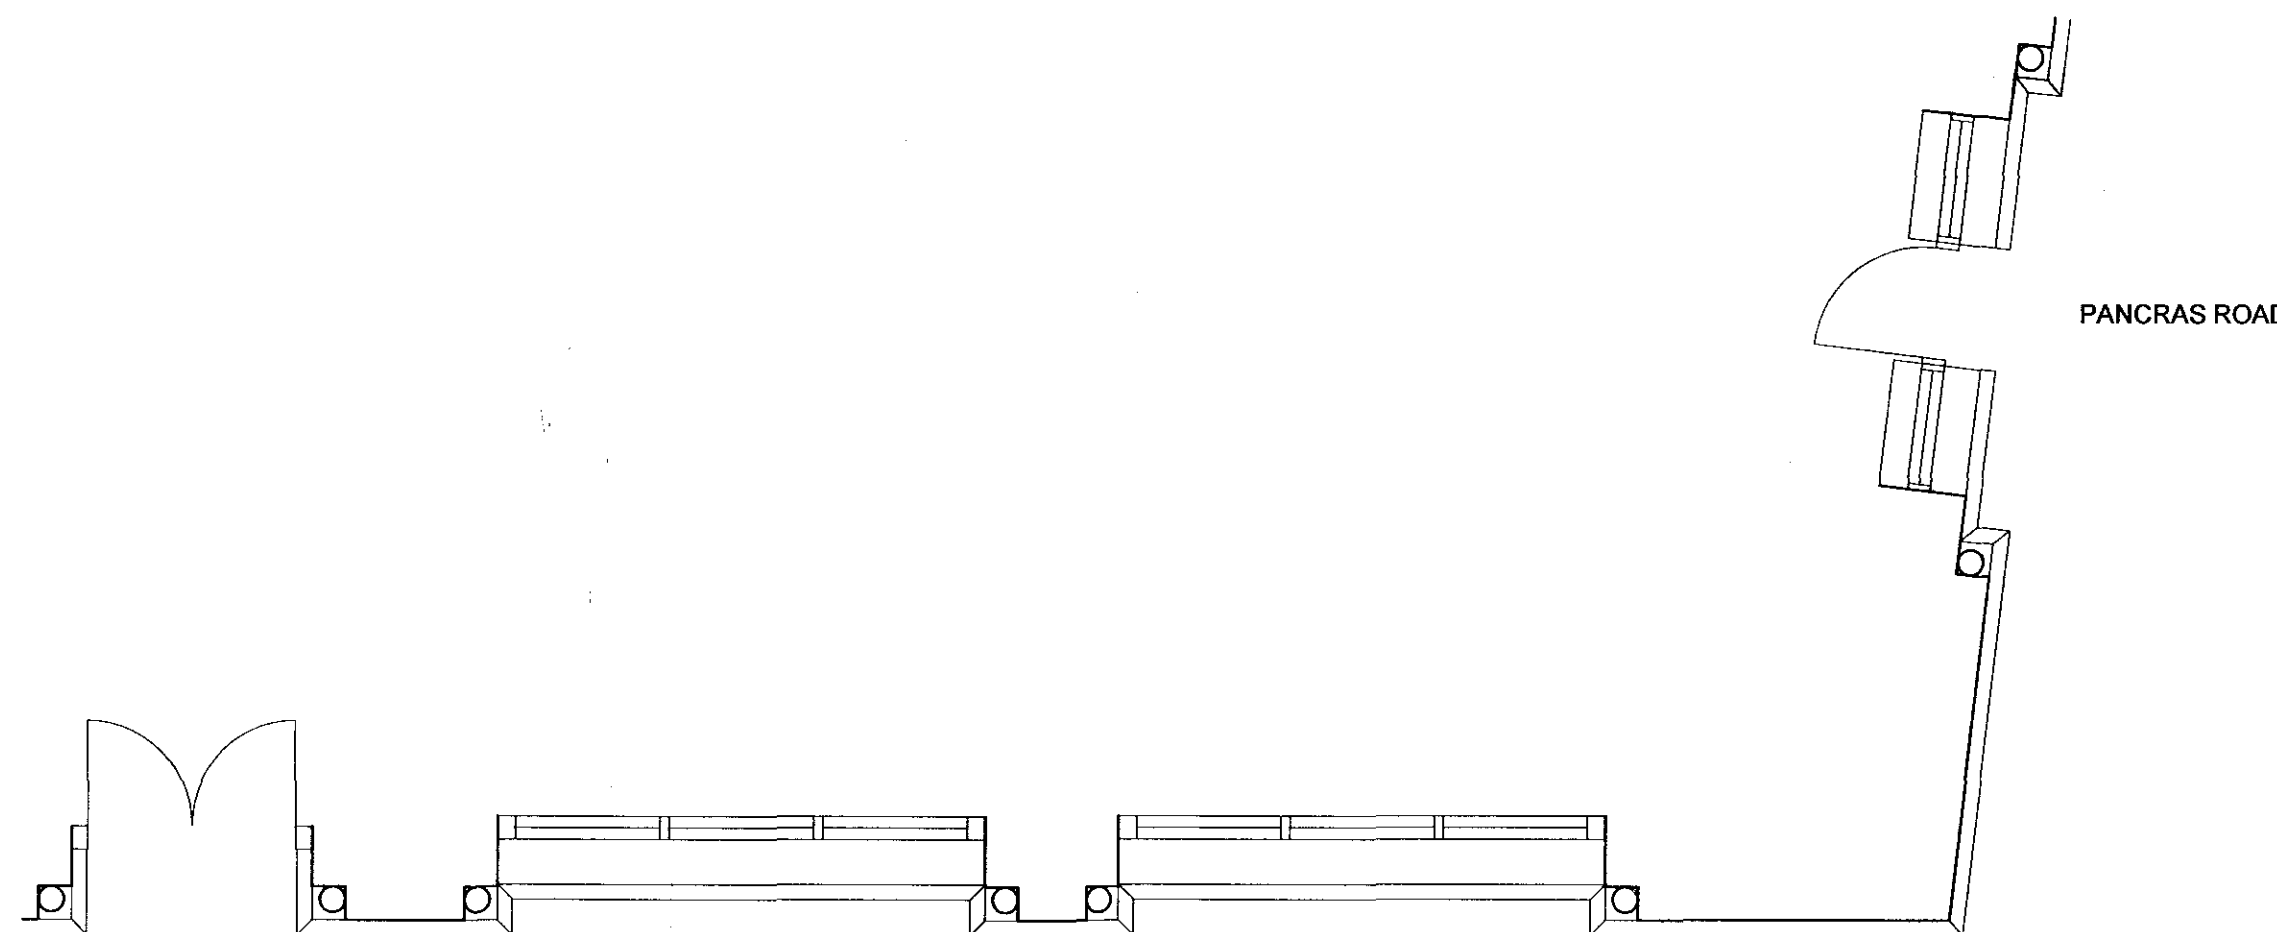

EUSTON ROAD

# SEA DESIGN GROUP

Client	COSTA	
Project	Unit 3 Western Ticket Hall Kings Cross Station	
Drawing Title	Planning Drawing	SEA
Scale	1:50 @ A2	Date 20.03.09
Drg No	26526/ PD	Rev
Revisions		
<input checked="" type="checkbox"/> UK Office Princes Drive, Kenilworth, Warwickshire, CV8 2FD UK		
<input type="checkbox"/> UAE Office PO Box 214533, Dubai, UAE		
Telephone	+44 (0)1926 864440	
Fax	+44 (0)1926 864441	
Email	sea.uk@seadesigngroup.com	
Telephone	+971 (4) 341 6395	
Fax	+971 (4) 341 8933	
Email	sea.uae@seadesigngroup.com	
Website	seadesigngroup.com	