40 Queens Grove drawings as approved and proposed based on planning permission "granted subject to conditions and a Section 106 legal agreement" on 07.08.08. Reference: 2008/0679/P

40 Queens Grove rear extension also indicated as per planning permission granted on 26.08.05 Reference: 2005/2482/P

41 Queens Grove drawings as approved based on planning permission granted on 22.11.07 Reference: 2007/3397/P


42 Queens Grove drawings as existing based on planning permission granted on 30.05.07 Reference: 2007/1850/P




Approved structure as per 2008/1365/P (work has commenced on site)

Demolition lines of original building - -----




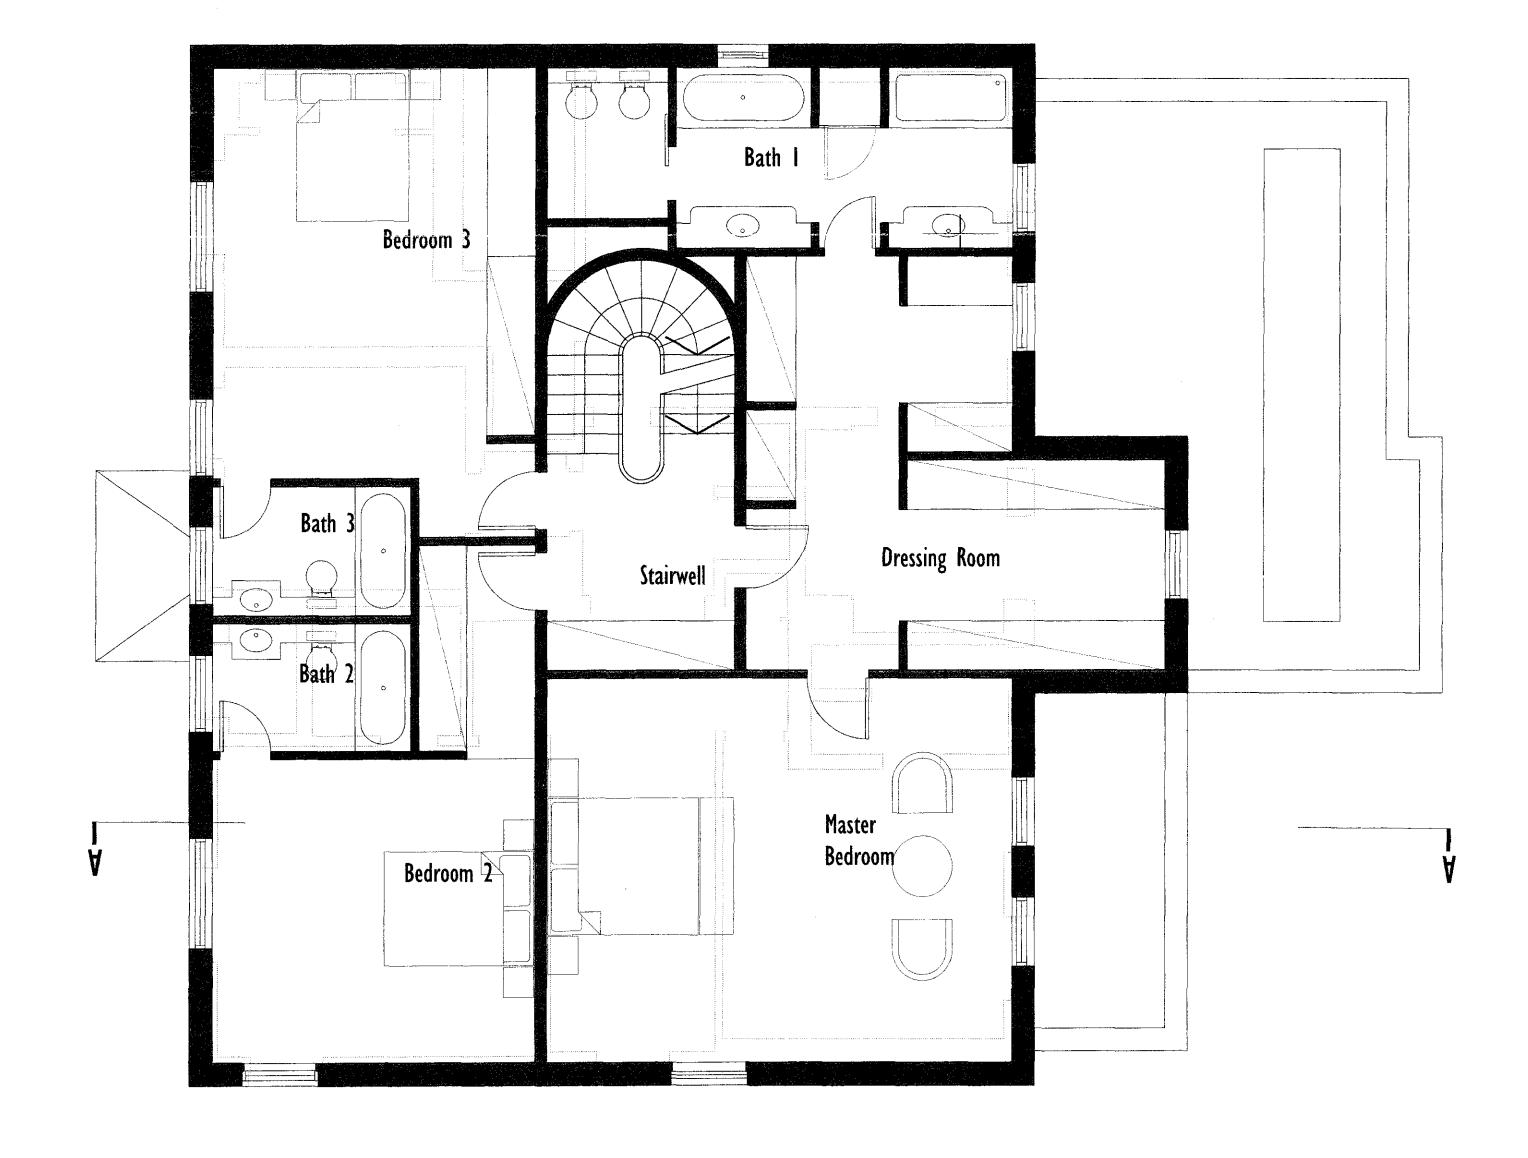

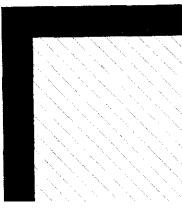



ló lambton place notting hill l o n d o n w l l 2 s h t e l 0 2 0 7 2 2 9 3 l 2 5 f a x 0 2 0 7 2 2 9 3 2 5 7 info@wolffarchitects.co.uk

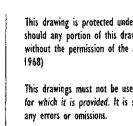

Do not scale from this drawing on site. All drawings subject to

APPROVED FIRST FLOOR LAYOUT SCALE: 1:50 @A1

nder Copyright and at no time Irawing be reproduced or copied	:0u	rev.	date:	10:	rev.	date:
ne Architect. (Design Copyright Act used for purposes other than that is supplied without liability for	0 A	First Issue Revised to 'Approved' status following Camden Planning request	18.11.08 14.01.09			
ing, all dimensions to be checked to Statutory Authority Approval.						

date:	DNI	project:	41 Queen's Grove, St Johns Wood <sup>:</sup> London, NW8 6HH			drawing title:	Approved plans: First Floor Layout			
	status: PLANNING	date:	18.11.08	scale:	1:50	@AI	dwg no:	0601-PL-128	rev no:	A