


42 Queens Grove drawings as existing based on planning permission granted on 30.05.07
Reference: 2007/1850/P

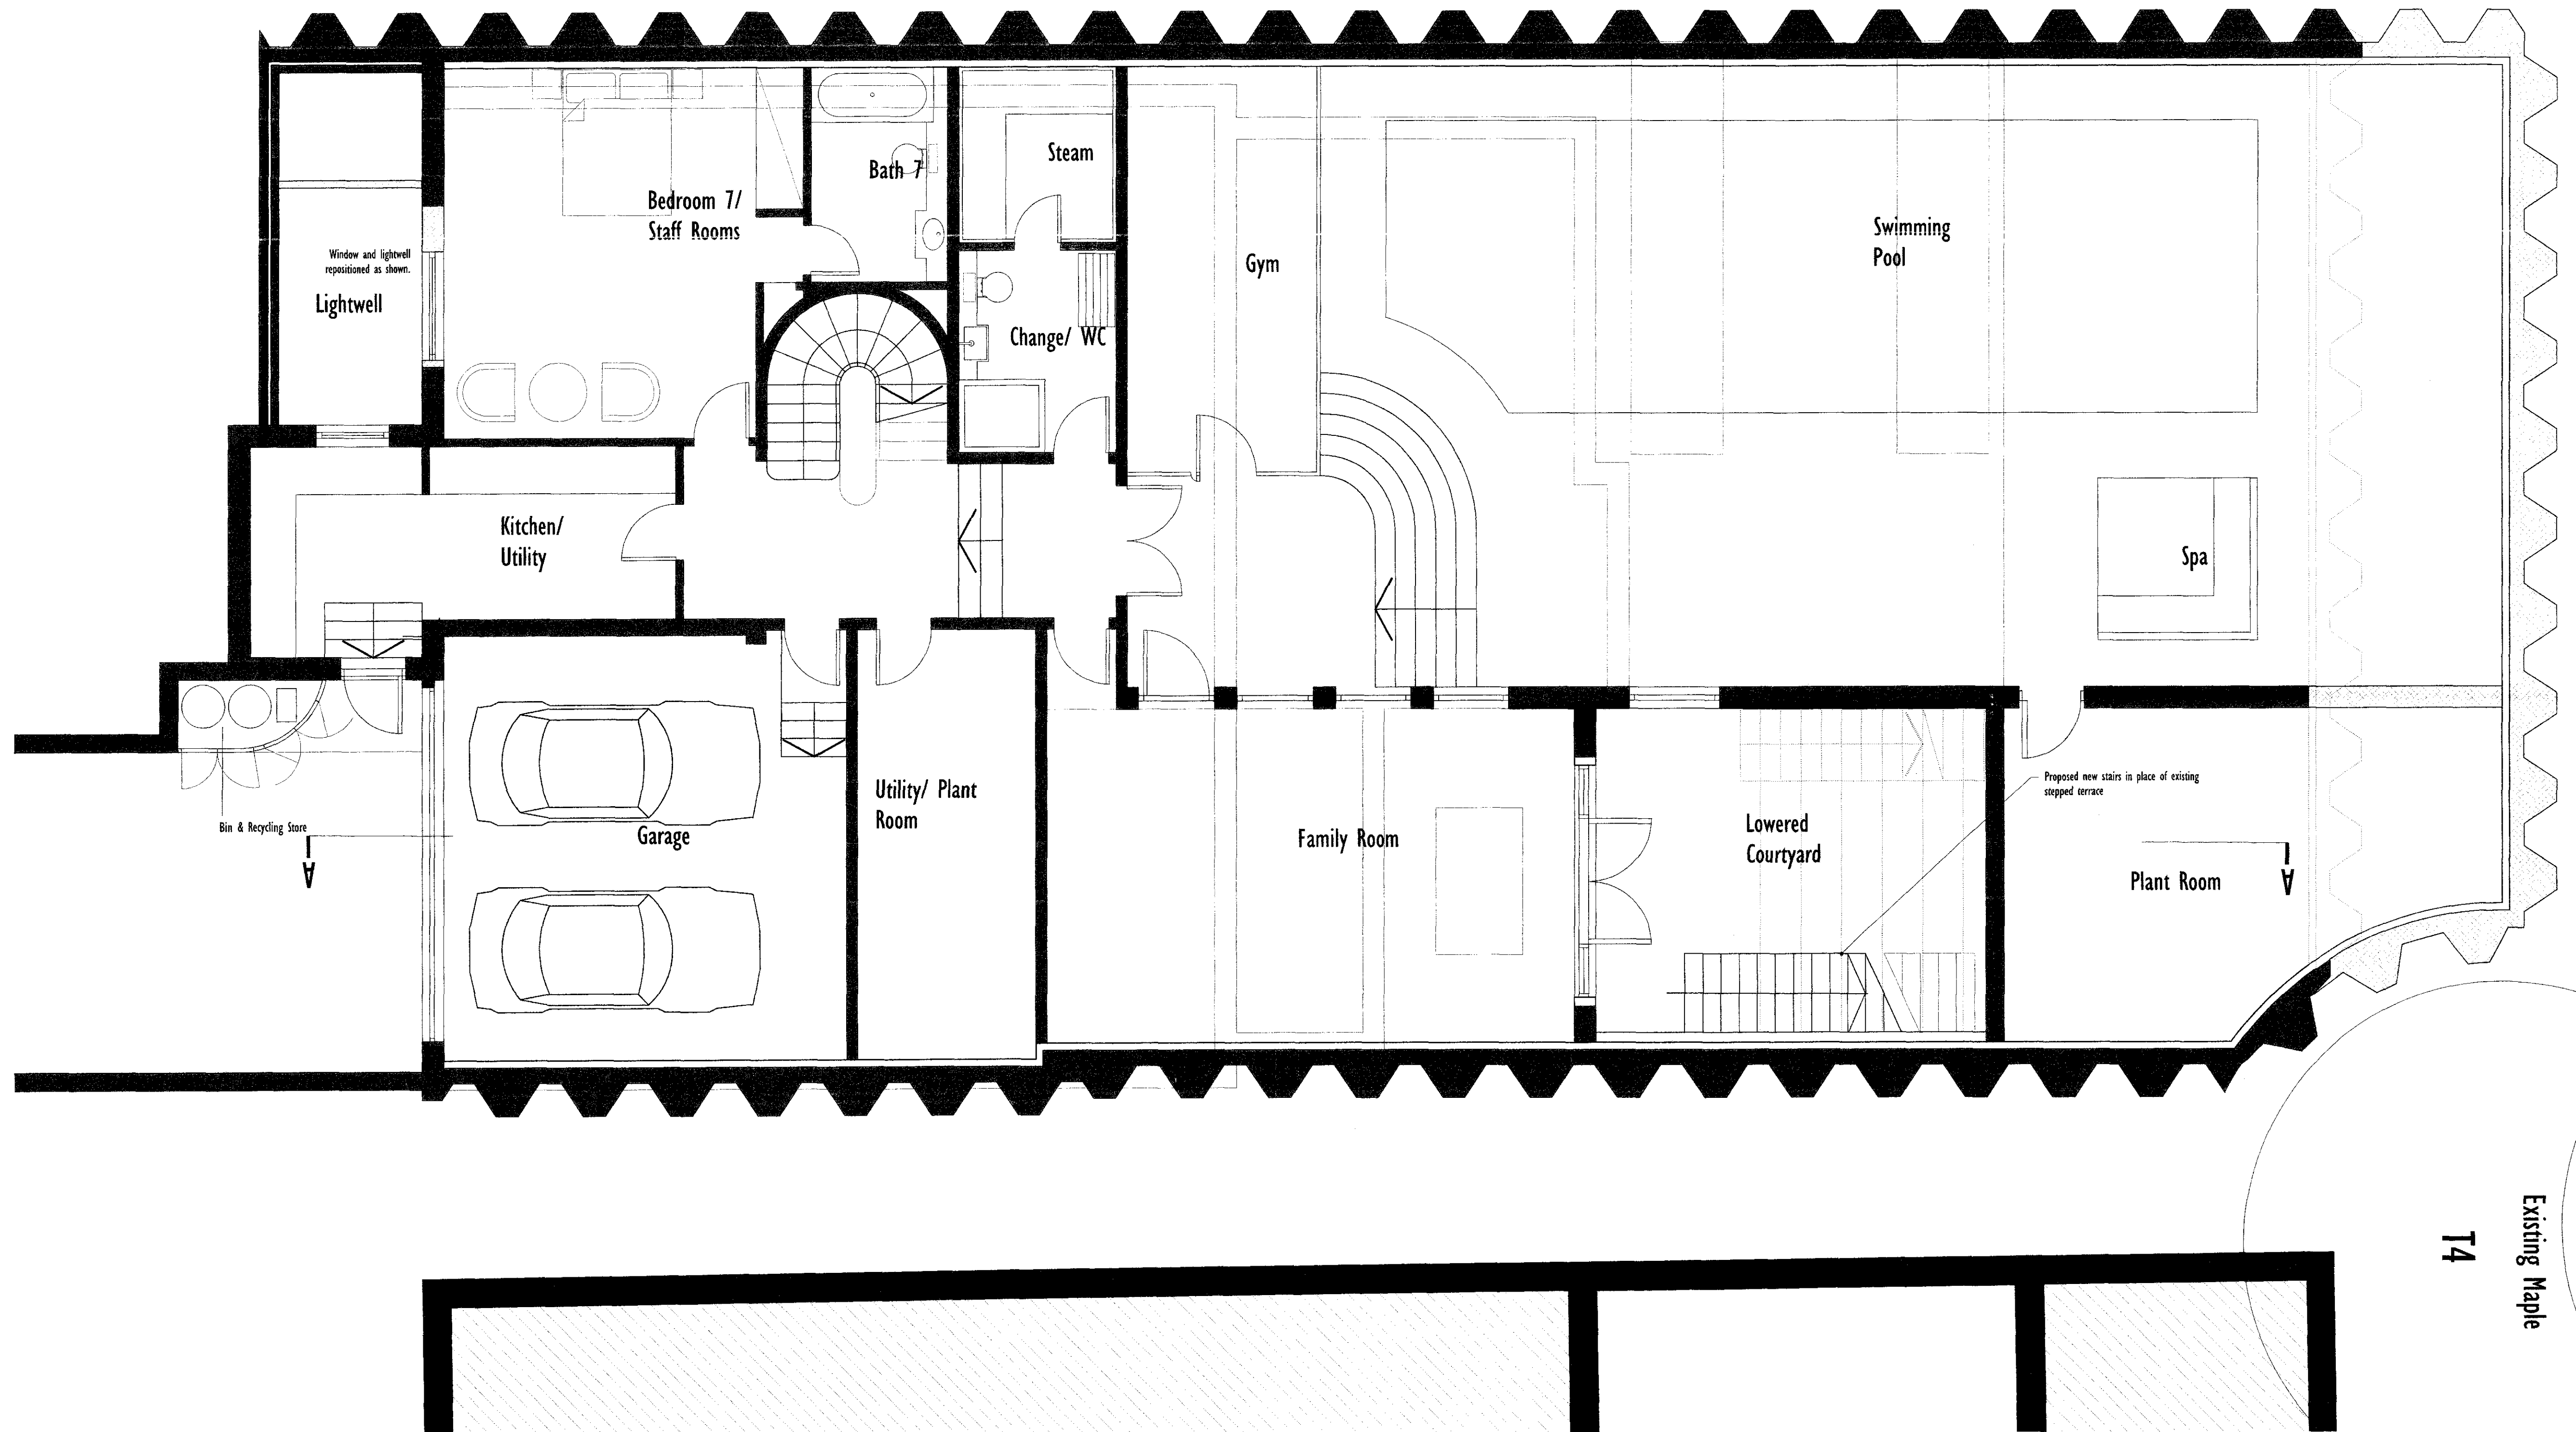

SCALE: 1:50 @ A1

l 6 l a m b t o n p l a c e
n o t t i n g h i l l
l o n d o n w i l l 2 s h
t e l 0 2 0 7 2 2 9 3 1 2 5
f a x 0 2 0 7 2 2 9 3 2 5 7
i n f o @ w o l f f a r c h i t e c t s . c o . u k

Do not scale from this drawing, all dimensions to be checked on site. All drawings subject to Statutory Authority Approval.

rev:

First Issue
Draft issue for comment
Planning resubmission

date:	18.11.08
	17.03.09
	05.05.09

no:	
rev:	

status:
PLANNING

late:	18.11.08
-------	----------

scale: 1:50 @AI

dwg no:	drawing title:
---------	----------------

0601-PL-176

B