40 Queens Grove drawings as approved and proposed based on planning permission "granted subject to conditions and a Section 106 legal agreement" on 07.08.08.

Reference: 2008/0679/P

40 Queens Grove rear extension also indicated as per planning permission granted on 26.08.05

Reference: 2005/2482/P

41 Queens Grove drawings as approved based on planning permission granted on 22.11.07

Reference: 2007/3397/P

42 Queens Grove drawings as existing based on planning permission granted on 30.05.07

Reference: 2007/1850/P

Ground level

Proposed leadwork

Proposed glazing

Proposed clay tiled roof


Proposed fair faced brickwork

Proposed brickwork quoin detail

Proposed soldier/ header course detail

Proposed stonework

Proposed Demolitions

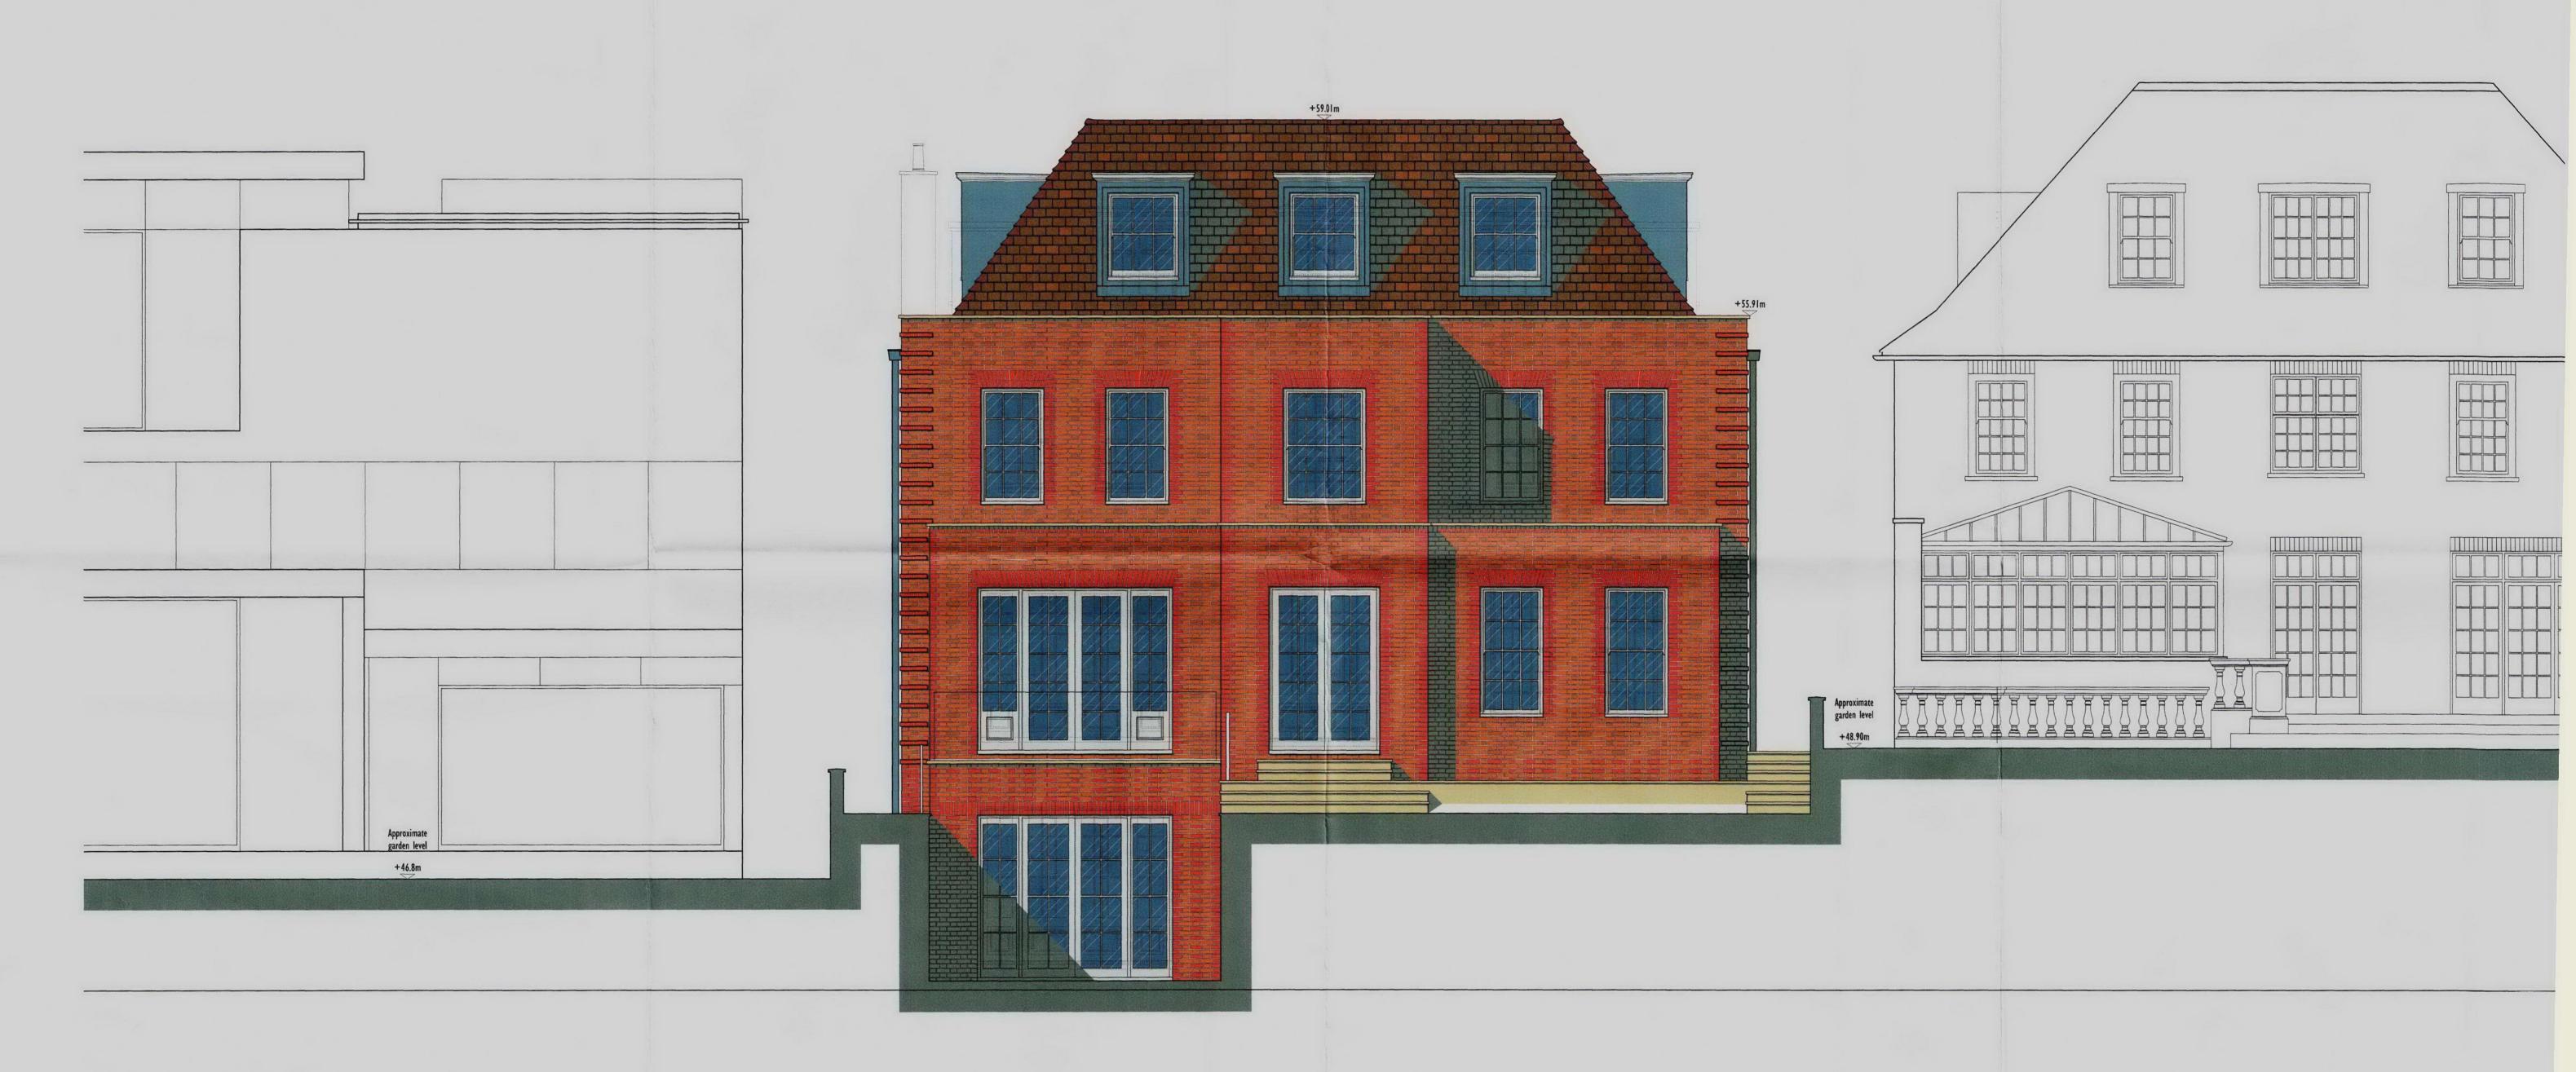

PROPOSED ELEVATION TO REAR GARDEN

SCALE: 1:50 @AI

41 Queen's Grove, St Johns Wood London, NW8 6HH This drawing is protected under Copyright and at no time should any portion of this drawing be reproduced or copied without the permission of the Architect. (Design Copyright Act no: 16 lambton place Proposed Elevations: notting hill london wll 2 sh O First Issue
A Draft issue for comment
B Planning resubmission 18.11.08 17.03.09 05.05.09 Elevation to Rear Garden status: PLANNING This drawings must not be used for purposes other than that for which it is provided. It is supplied without liability for t e l 0 2 0 7 2 2 9 3 l 2 5 f a x 0 2 0 7 2 2 9 3 2 5 7 ARCHITECTS any errors or omissions. Do not scale from this drawing, all dimensions to be checked on site. All drawings subject to Statutory Authority Approval. info@wolffarchitects.co.uk