

The areas on this drawing have been measured directly from a CAD drawing and have no tolerances added or subtracted.

The areas have been calculated in accordance with the RICS NRM Code of Measuring Practice 4th Edition, 1999 using the stated options NA, GA, GEA. They are approximate and relate to the likely areas of the building at the current state of the design. Any decisions to be made on the basis of these predictions, whether as to project viability, pre-litig, lease agreements and the like, should make allowance for the following:

Design development
 Accurate site survey, site levels and dimensions need to be fully evaluated
 Allowance for construction methods and building tolerances
 Local authority consents

rev date description
 A 01/02/08 ISSUED FOR PLANNING

RECEIVED
 21 MAY 2009


BRIMELOW Mc SWEENEY ARCHITECTS
 26 Great Queen Street, Covent Garden
 London WC2B 5BL
 tel: 020 7631 7831 fax: 020 7631 7939
 email: admin@brimelow.co.uk

project
 31 GREAT QUEEN STREET
 WC2B 5BL

title
 EXISTING SECTION 0727-0203
 FOR PLANNING

scale	date	author
1:200@A3	01/02/08	JB

drawing no.	revision	status
0727-0203	A	P

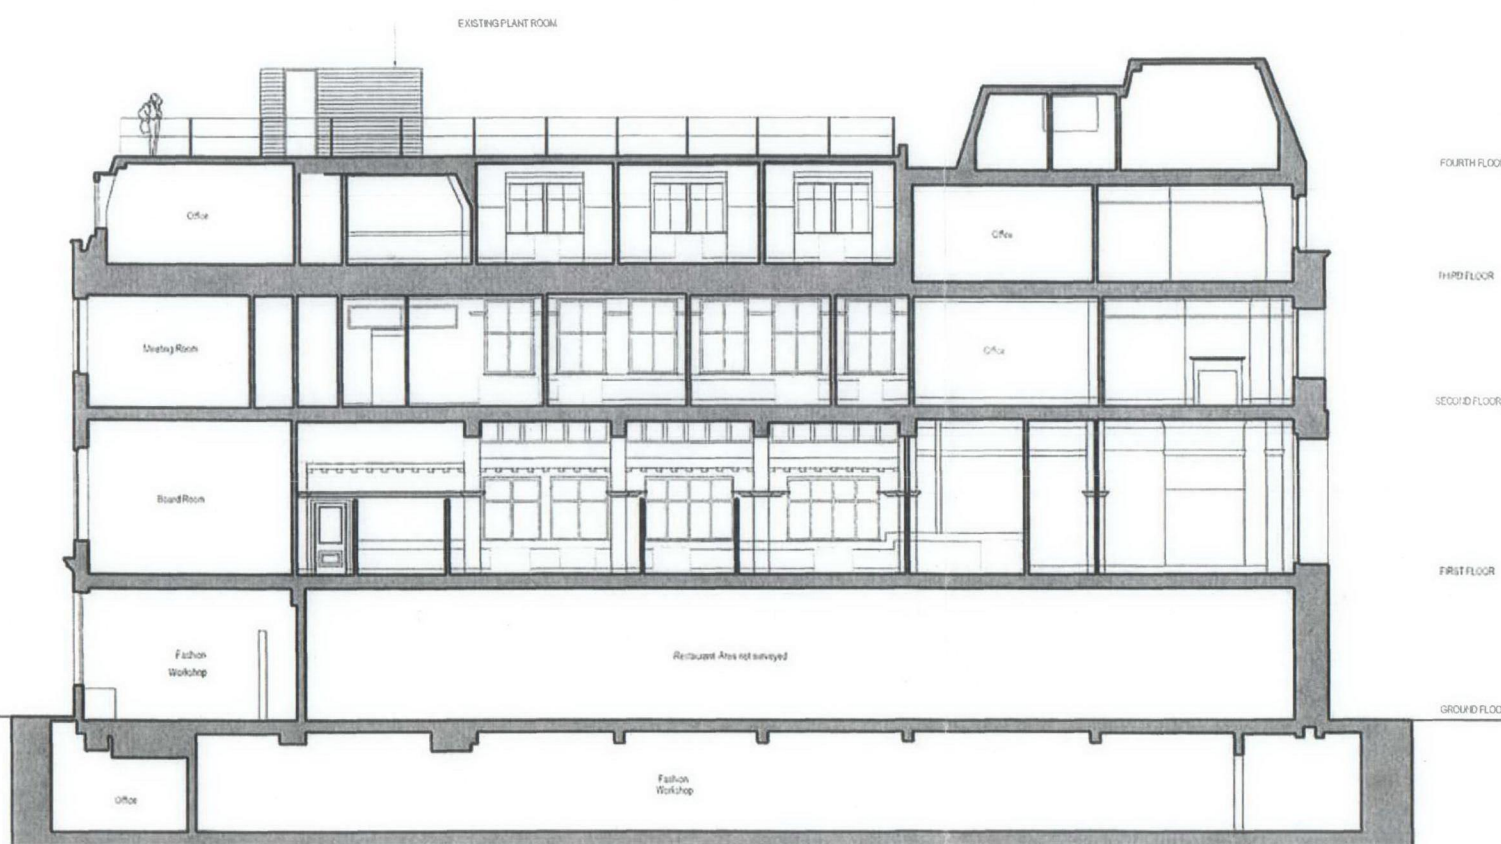

EXISTING SECTION 0727-1203