


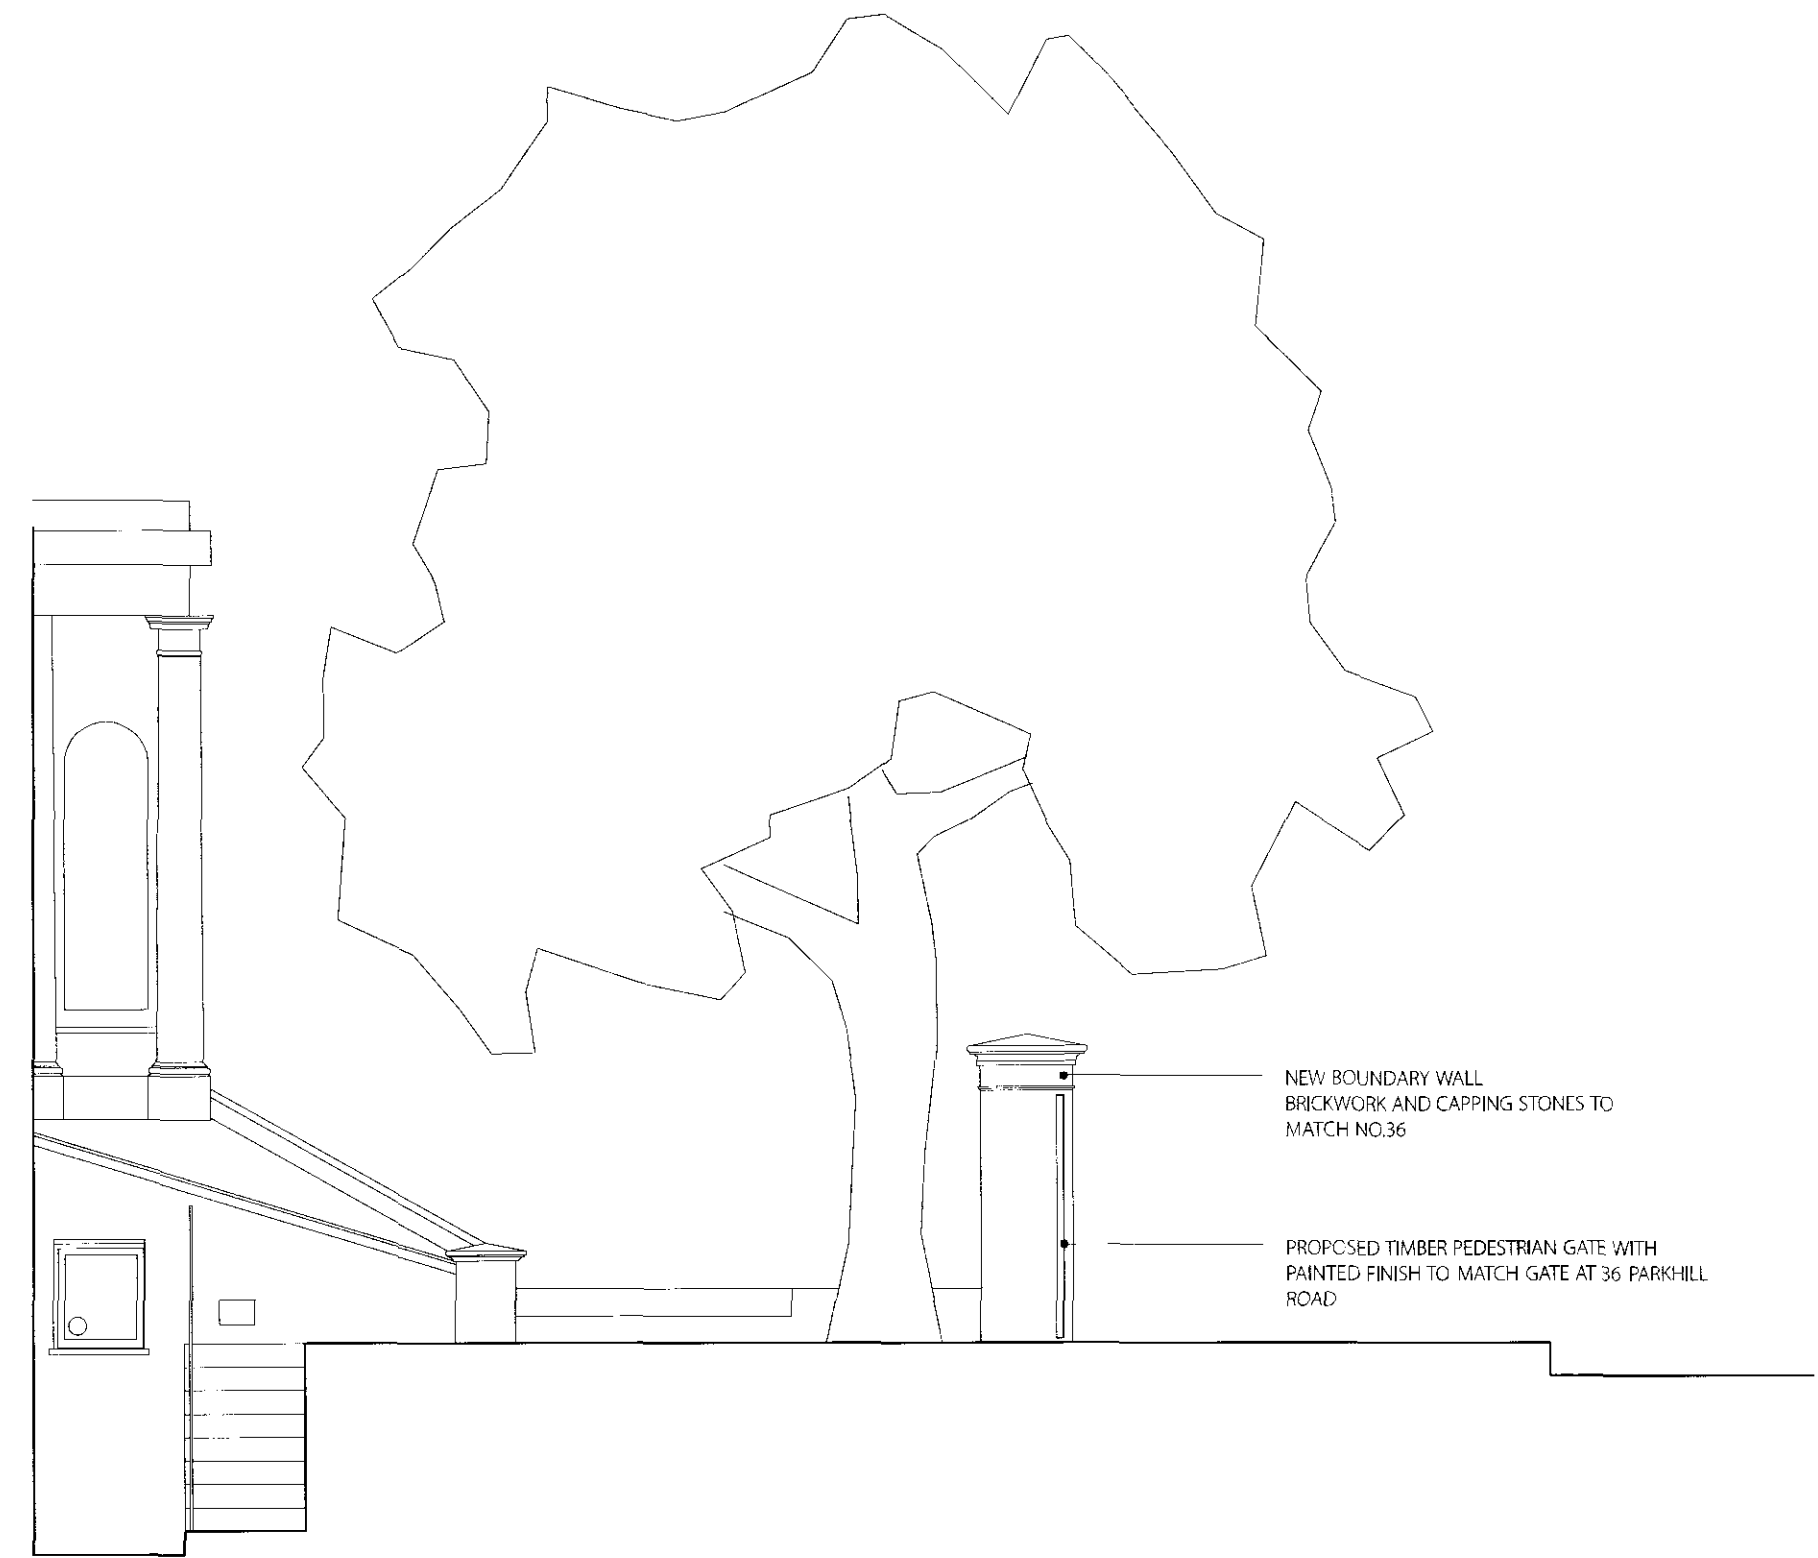


ELEVATION A/2



ELEVATION B



ELEVATION C

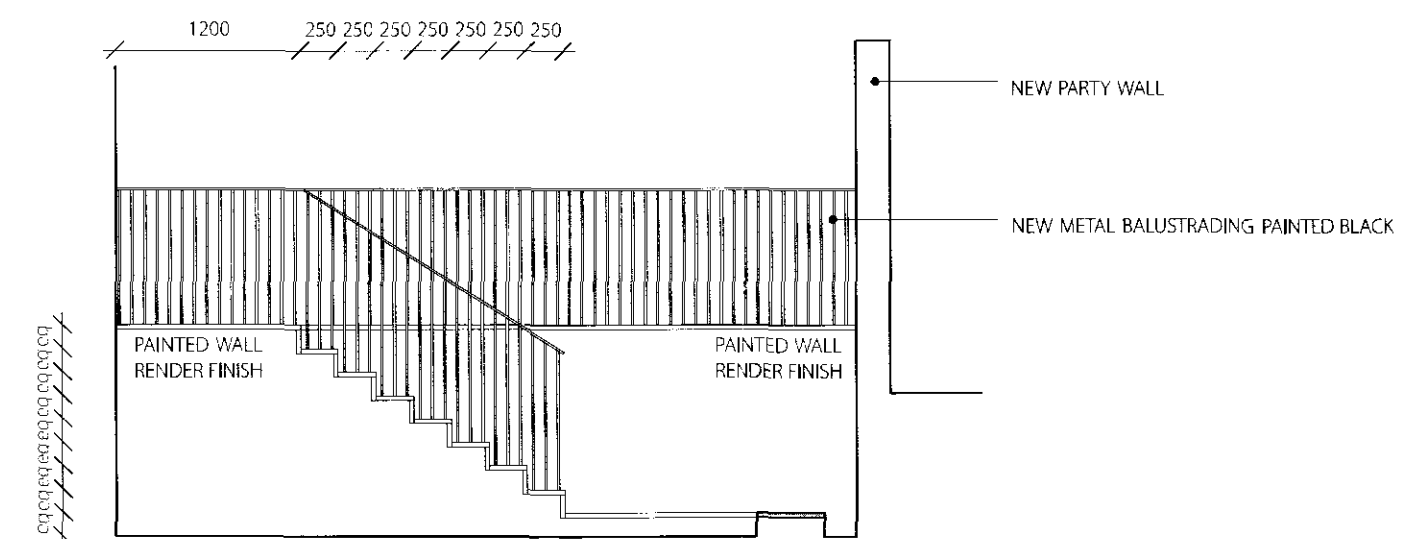

ELEVATION D

ALL DIMENSIONS AND LEVELS TO BE  
VERIFIED ON SITE AND ANY  
DISCREPANCIES OR AMBIGUITIES  
REPORTED IMMEDIATELY TO THE  
ARCHITECT PRIOR TO CONSTRUCTION

READ IN CONJUNCTION WITH RELEVANT  
ENGINEERS DRAWINGS

DO NOT SCALE

NORTH

NOTES

NCA

Nick Cross Architects  
17 Harley Street  
London W1G 9QH  
mail@nickcross.net

T: 020 7636 2691  
F: 020 7580 8990

© 2009  
Copyright NCA  
All rights reserved

PROJECT  
36 & 38 Park Hill Road  
London NW3 2TP

DATE: 21/04/09

SCALE: 1:50 @ A1

ISSUE: PLANNING

TITLE:  
PROPOSED FRONT LANDSCAPING AND  
DRIVEWAY

JOB: 084  
DIVIS: RL222/2