


DISCLAIMER
 MC2 DESIGN SHALL HAVE NO RESPONSIBILITY FOR ANY USE MADE OF THIS DOCUMENT OTHER THAN FOR THAT WHICH IT WAS PREPARED AND ISSUED. DO NOT SCALE FROM THIS DRAWING. ALL DIMENSIONS AND LEVELS SHOULD BE CHECKED ON SITE. ALL DISCREPANCIES, ERRORS AND OMISSIONS TO BE REPORTED IMMEDIATELY TO THE DESIGNER. ALL BUILDING WORKS TO BE IN ACCORDANCE WITH CURRENT STATUTORY REGULATIONS INCLUDING BUILDING REGULATIONS AND BRITISH STANDARDS/CODES OF PRACTICE.

NOTES

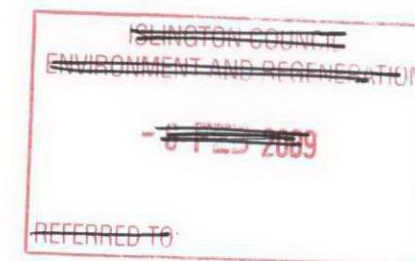

02351




Rev	Date	Amendment
Drawing Status		
Preliminary		
Project Title		
4th Floor		
12 - 18 Laystall Street		
E1		
CB SWIFT		
Scale @ A3	1:100	Date 29.11.07
Drawn GG	Approved MC	
Drawing Title		
Proposed Elevation		
Signage		

Drawing Number	Rev
1770-24	-

DISCLAIMER
MC2 DESIGN SHALL HAVE NO RESPONSIBILITY FOR ANY USE MADE OF THIS DOCUMENT OTHER THAN FOR THAT WHICH IT WAS PREPARED AND ISSUED. DO NOT SCALE FROM THIS DRAWING. ALL DIMENSIONS AND LEVELS SHOULD BE CHECKED ON SITE. ALL DISCREPANCIES, ERRORS AND OMISSIONS TO BE REPORTED IMMEDIATELY TO THE DESIGNER. ALL BUILDING WORKS TO BE IN ACCORDANCE WITH CURRENT STATUTORY REGULATIONS INCLUDING BUILDING REGULATIONS AND BRITISH STANDARDS/CODES OF PRACTICE.

NOTES

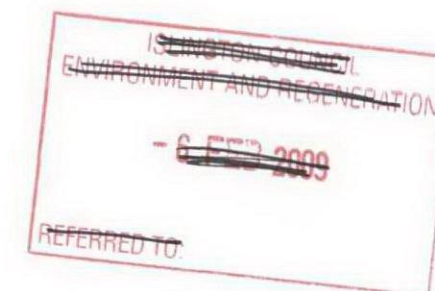

02351



Rev	Date	Amendment
Drawing Status		
Existing		
Project Title		
4th Floor		
12 - 18 Laystall Street		
E1		
		
CB SWIFT		
Scale @ A3	1:100	Date 29.11.07
Drawn	GG	Approved MC
Drawing Title		
Existing Elevation		

Drawing Number	Rev
1770-23	-


HANGING SIGN DETAIL

DISCLAIMER
MC2 DESIGN SHALL HAVE NO RESPONSIBILITY FOR ANY USE MADE OF THIS DOCUMENT OTHER THAN FOR THAT WHICH IT WAS PREPARED AND ISSUED. DO NOT SCALE FROM THIS DRAWING. ALL DIMENSIONS AND LEVELS SHOULD BE CHECKED ON SITE. ALL DISCREPANCIES, ERRORS AND OMISSIONS TO BE REPORTED IMMEDIATELY TO THE DESIGNER. ALL BUILDING WORKS TO BE IN ACCORDANCE WITH CURRENT STATUTORY REGULATIONS INCLUDING BUILDING REGULATIONS AND BRITISH STANDARDS/CODES OF PRACTICE.




NOTES

SECTION DETAIL


ELEVATION

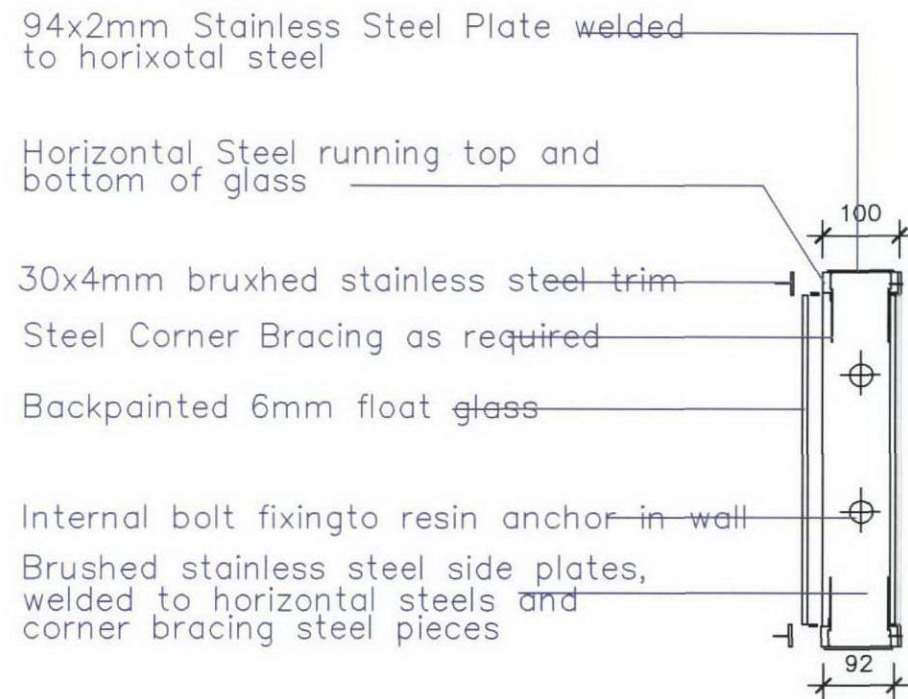

GRAPHIC

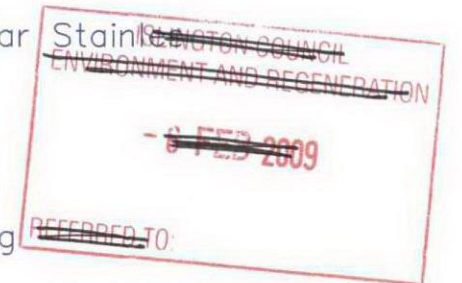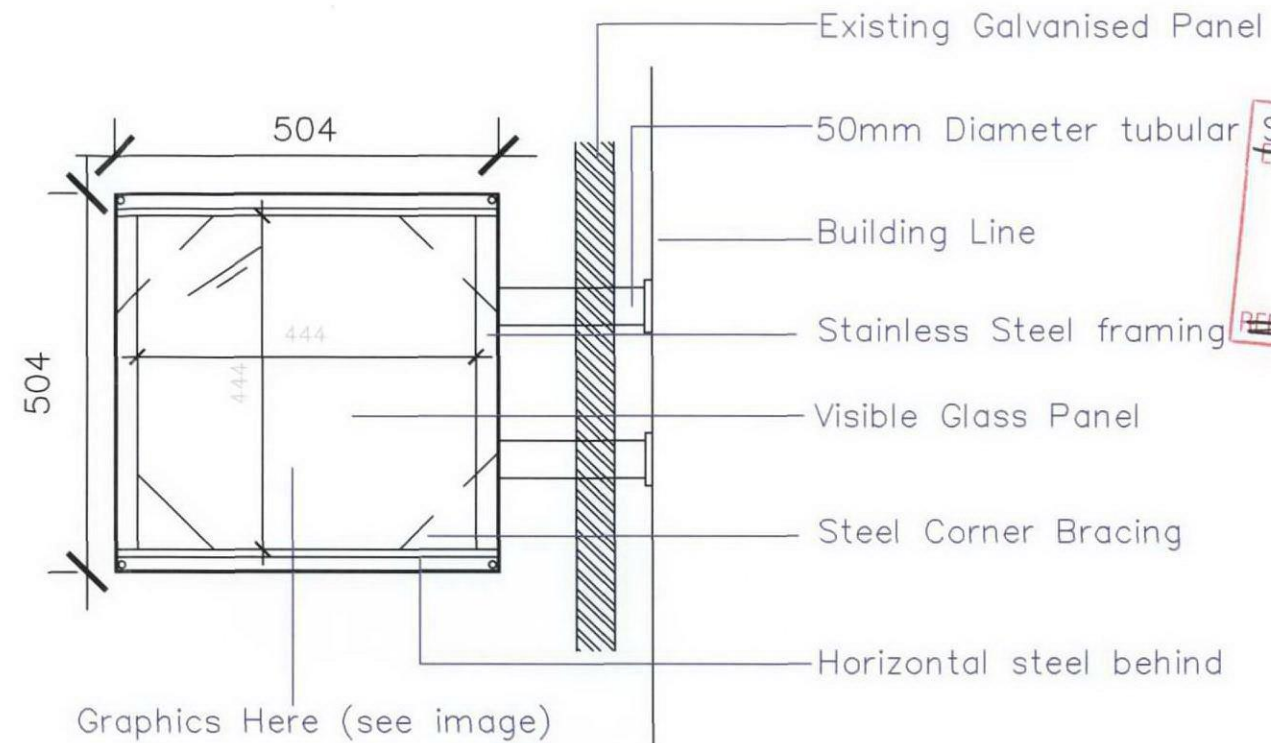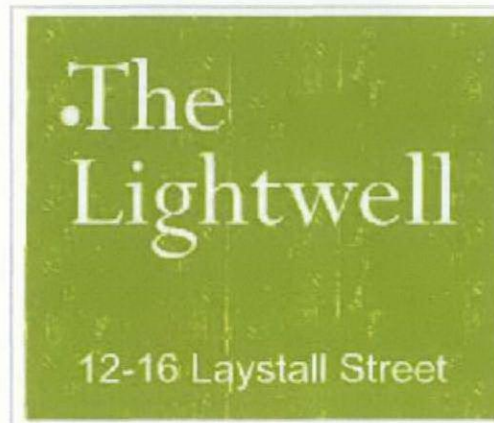

02351

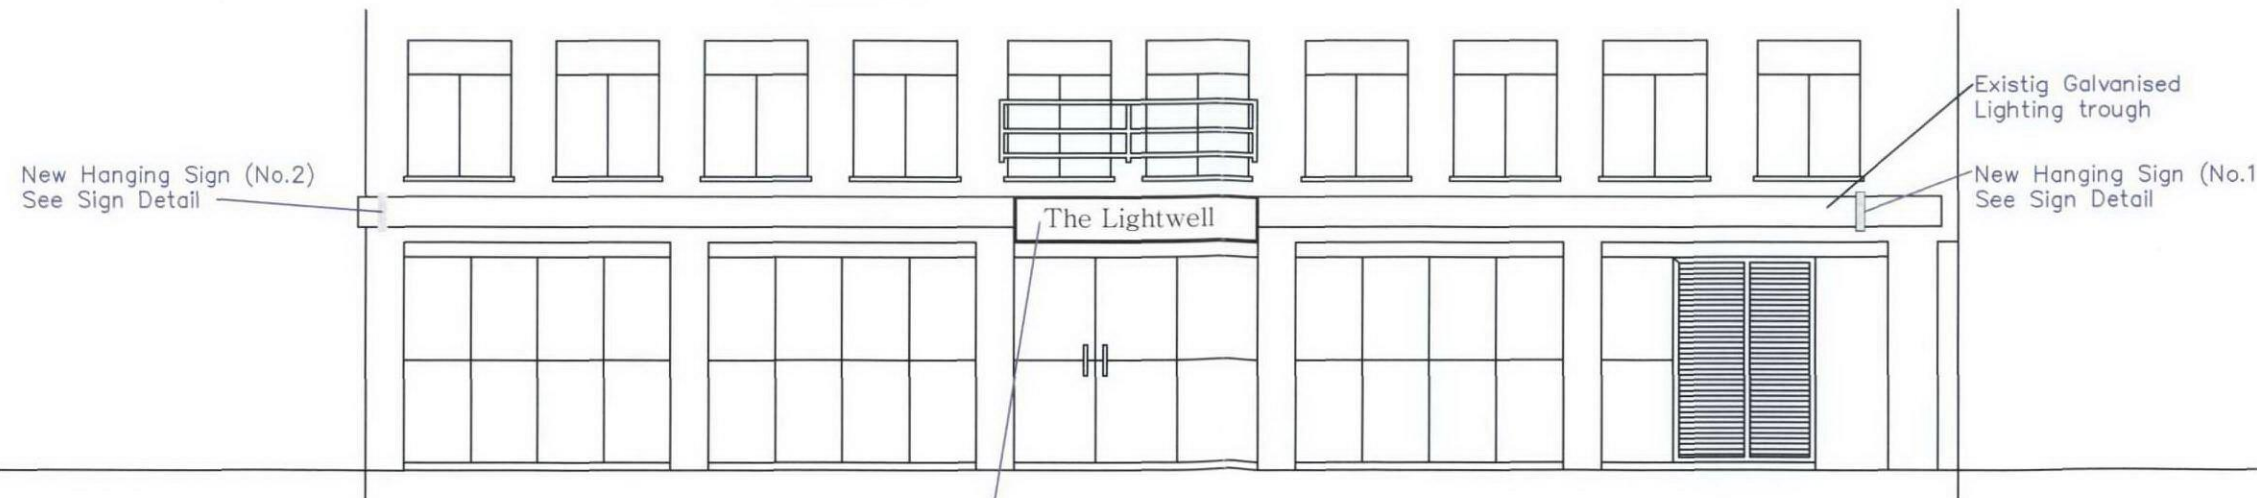

Rev	Date	Amendment
Drawing Status		
Preliminary		
Project Title		
4th Floor		
12 - 18 Laystall Street		
E1		
Swift House Spencer Hill road Wimbledon London SW19 4EL		
CB SWIFT		
Scale @ A3	1:100	Date 29.11.07
Drawn GG	Approved MC	
Drawing Title		
Proposed Hanging Signage		

Drawing Number	Rev
1770-25	-