




1 HEAD DETAIL A 1:2

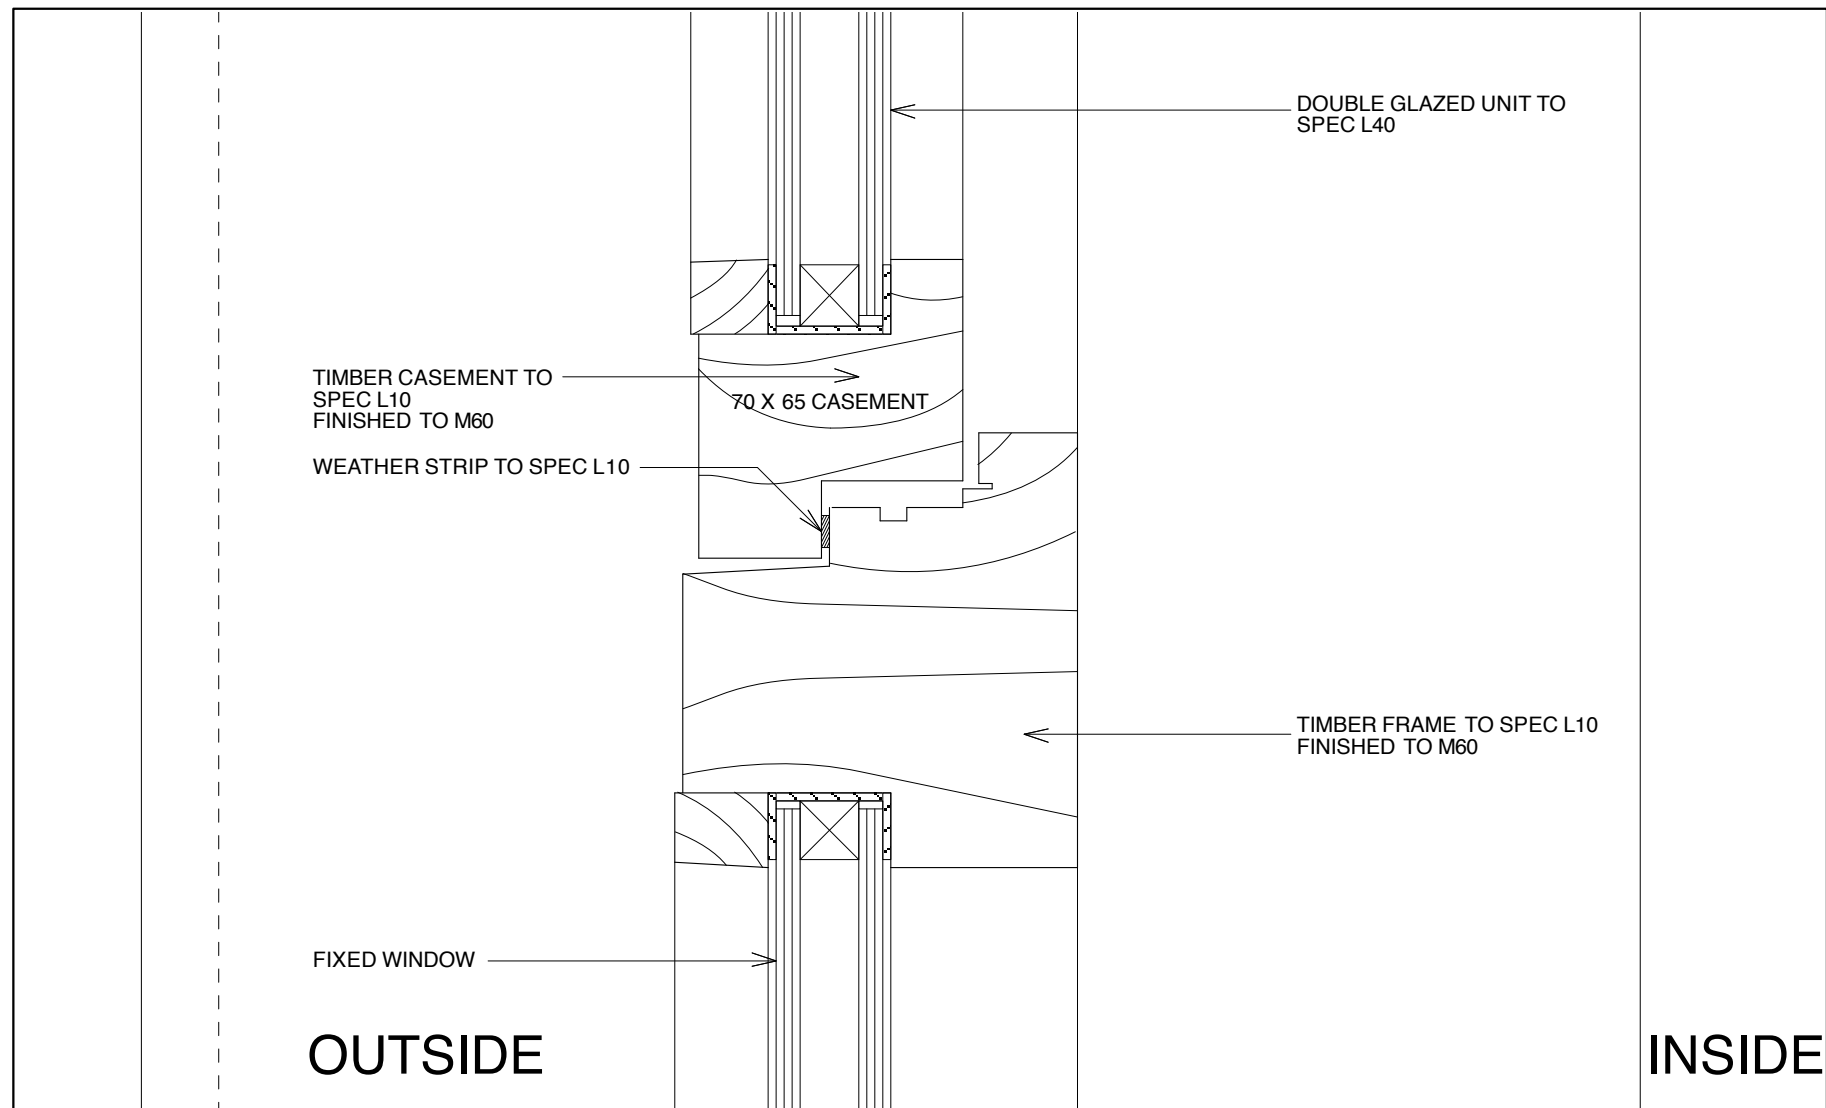


2 TRANSOM DETAIL T 1:2

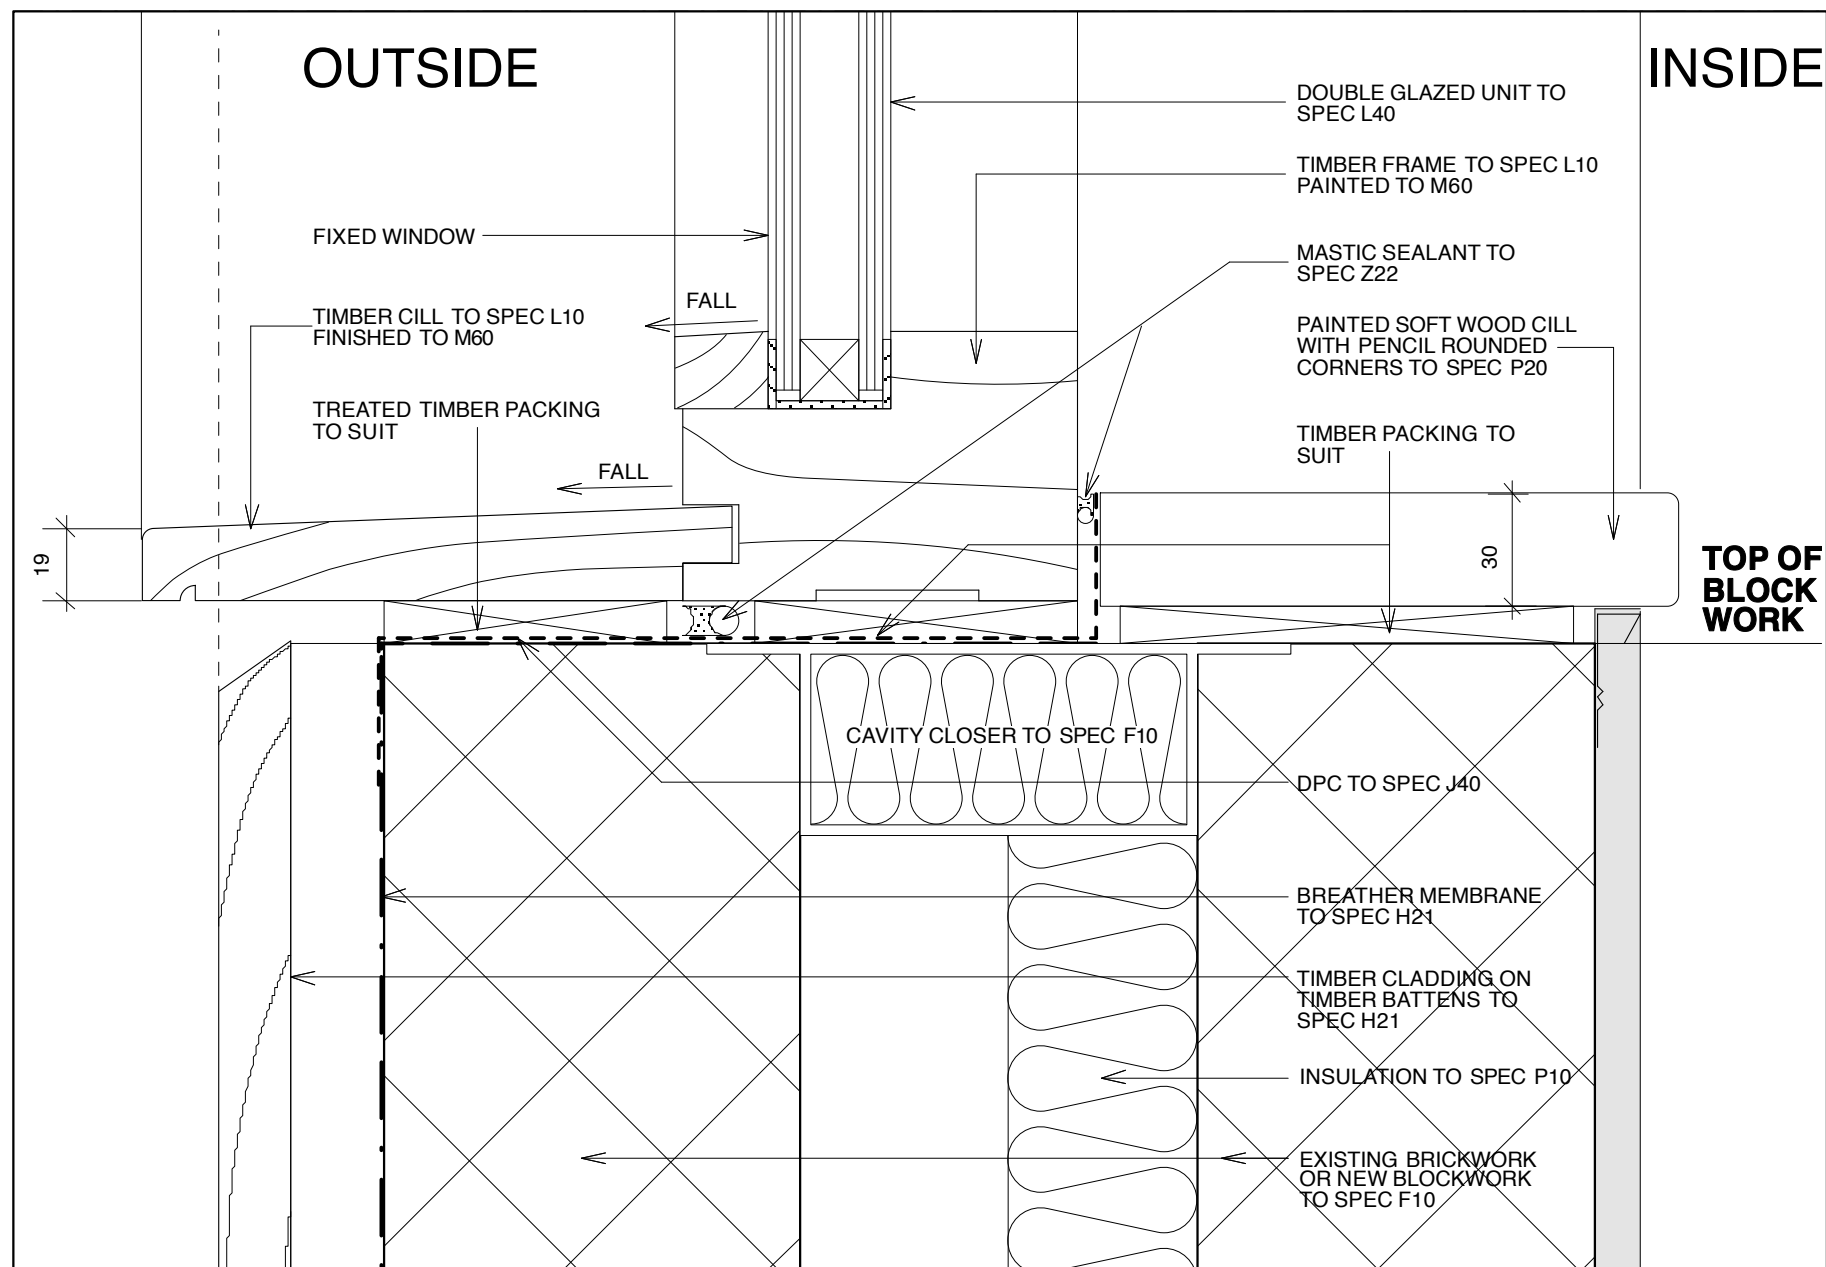


6 CILL DETAIL B 1:2

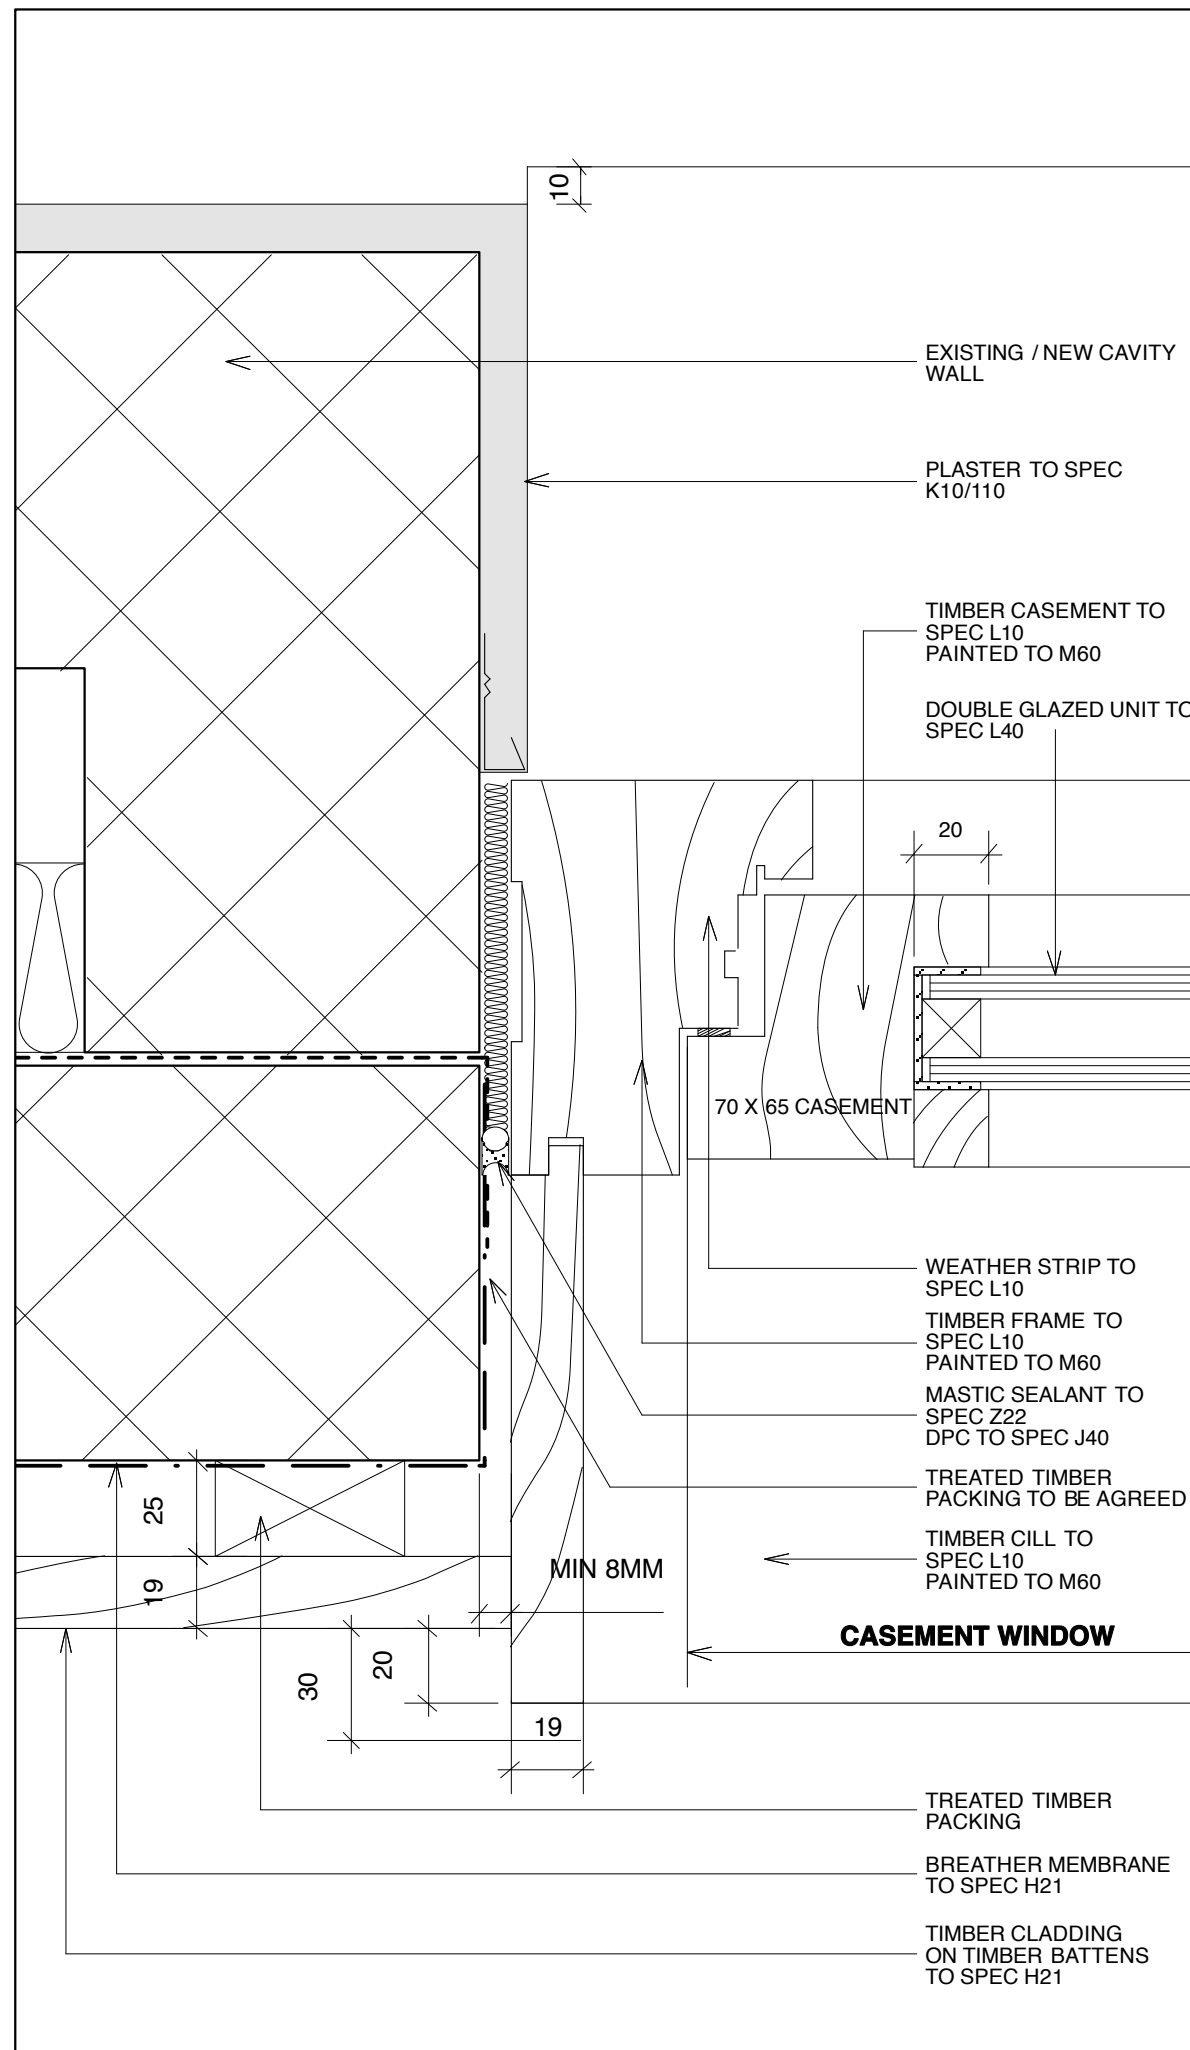


3 JAMB DETAIL C 1:2

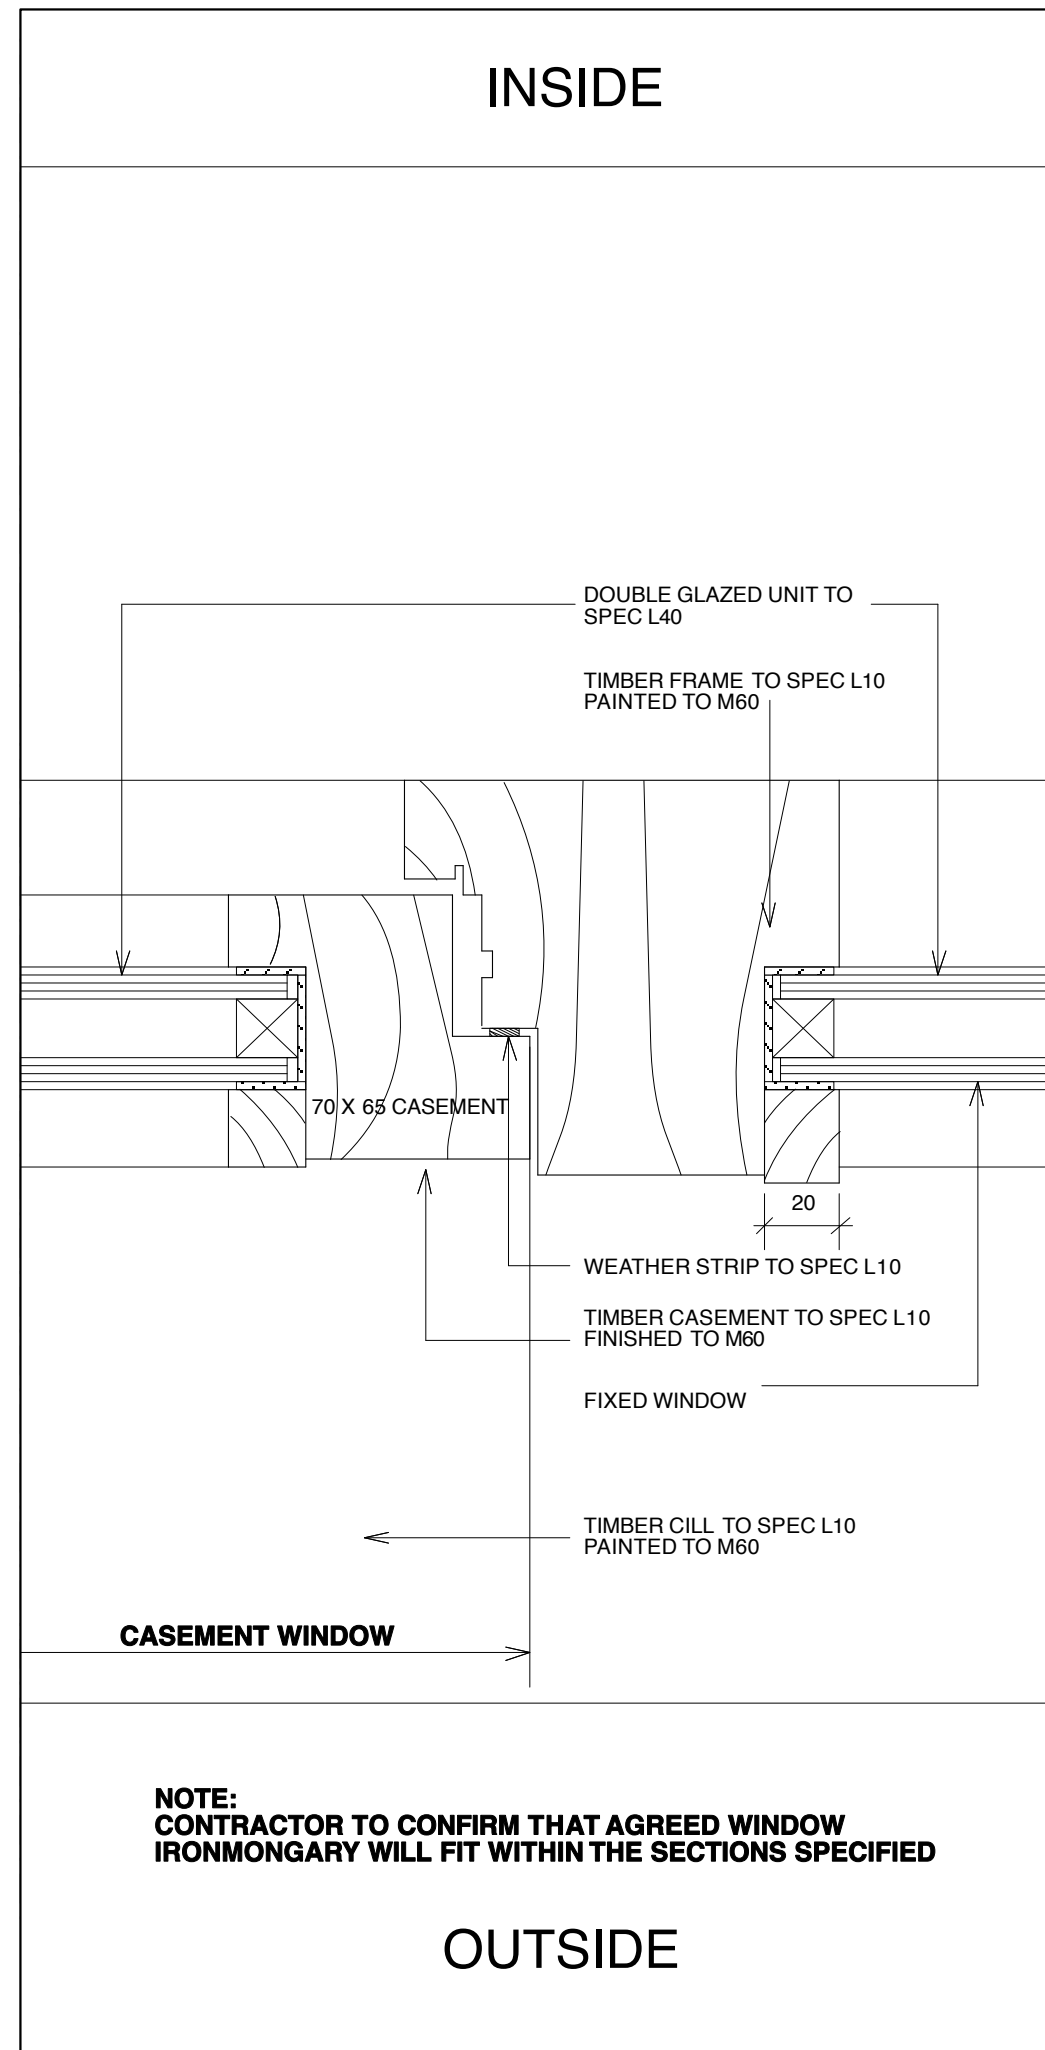


4 MULLION DETAIL M 1:2

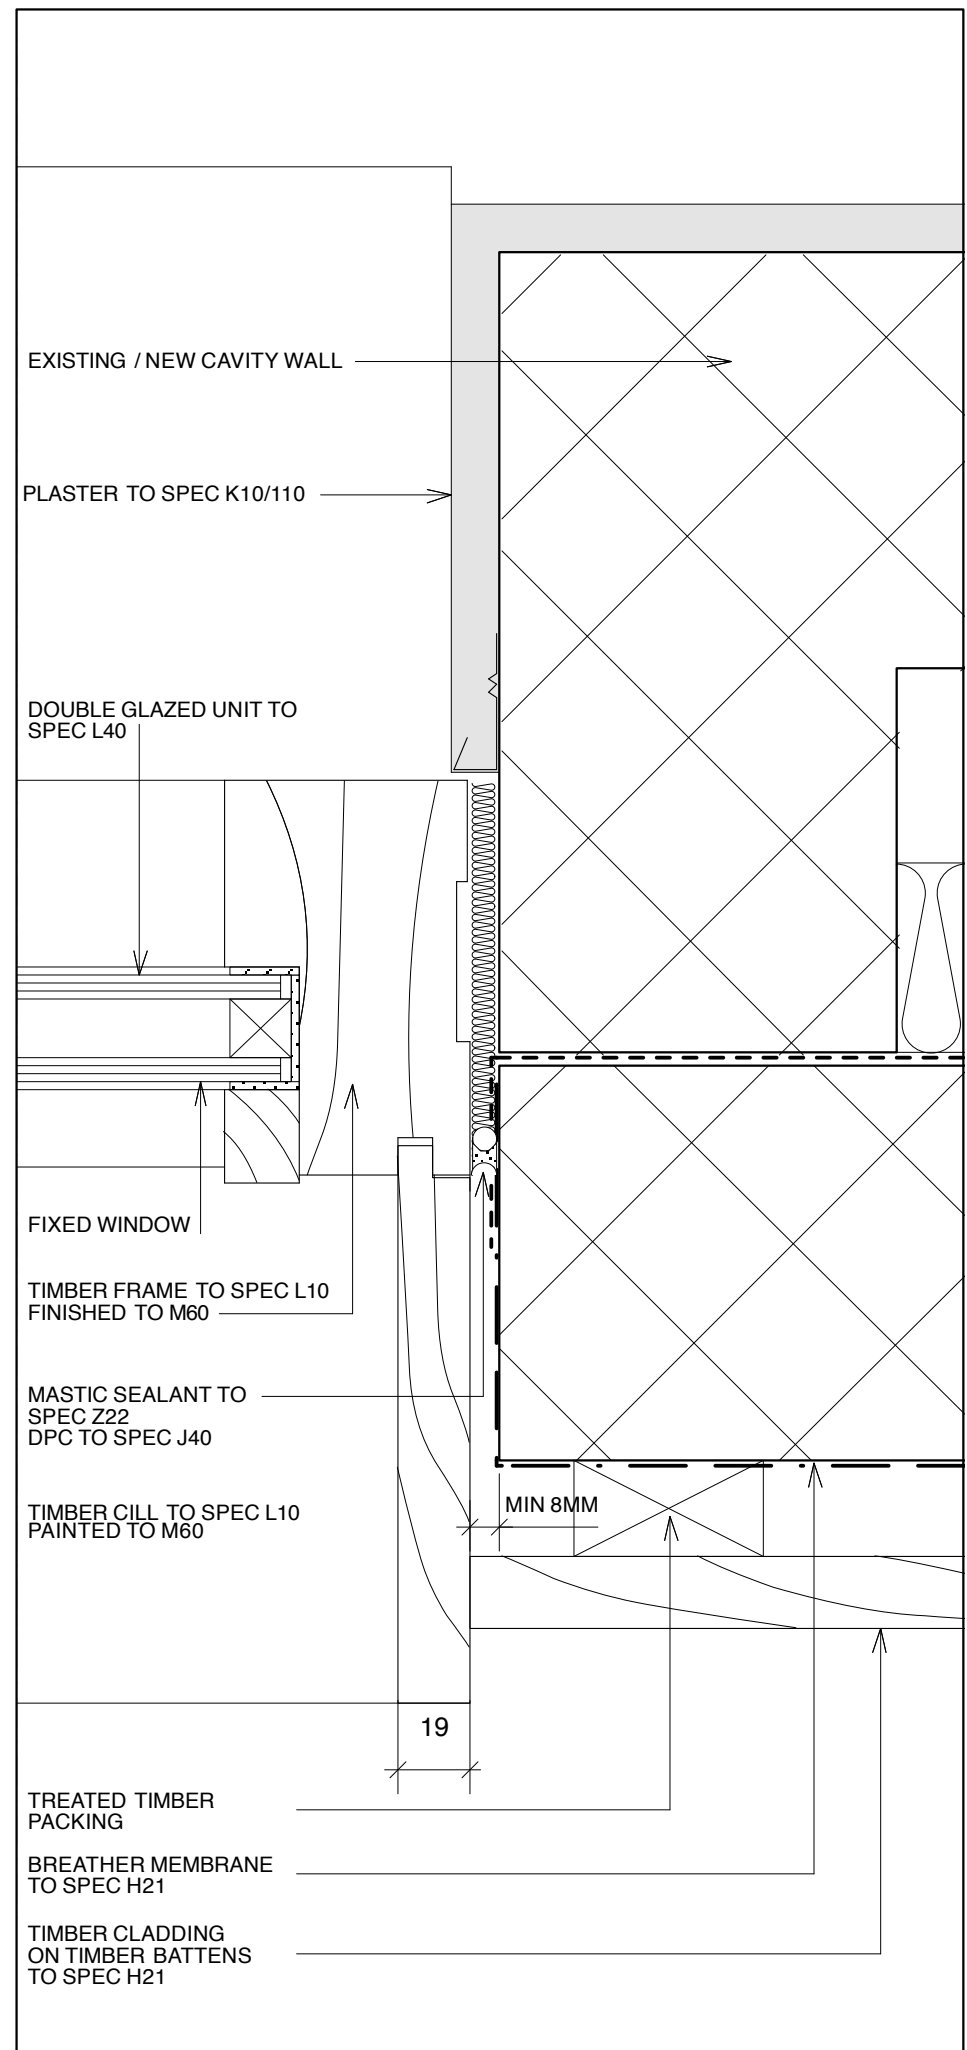

5 JAMB DETAIL D 1:2

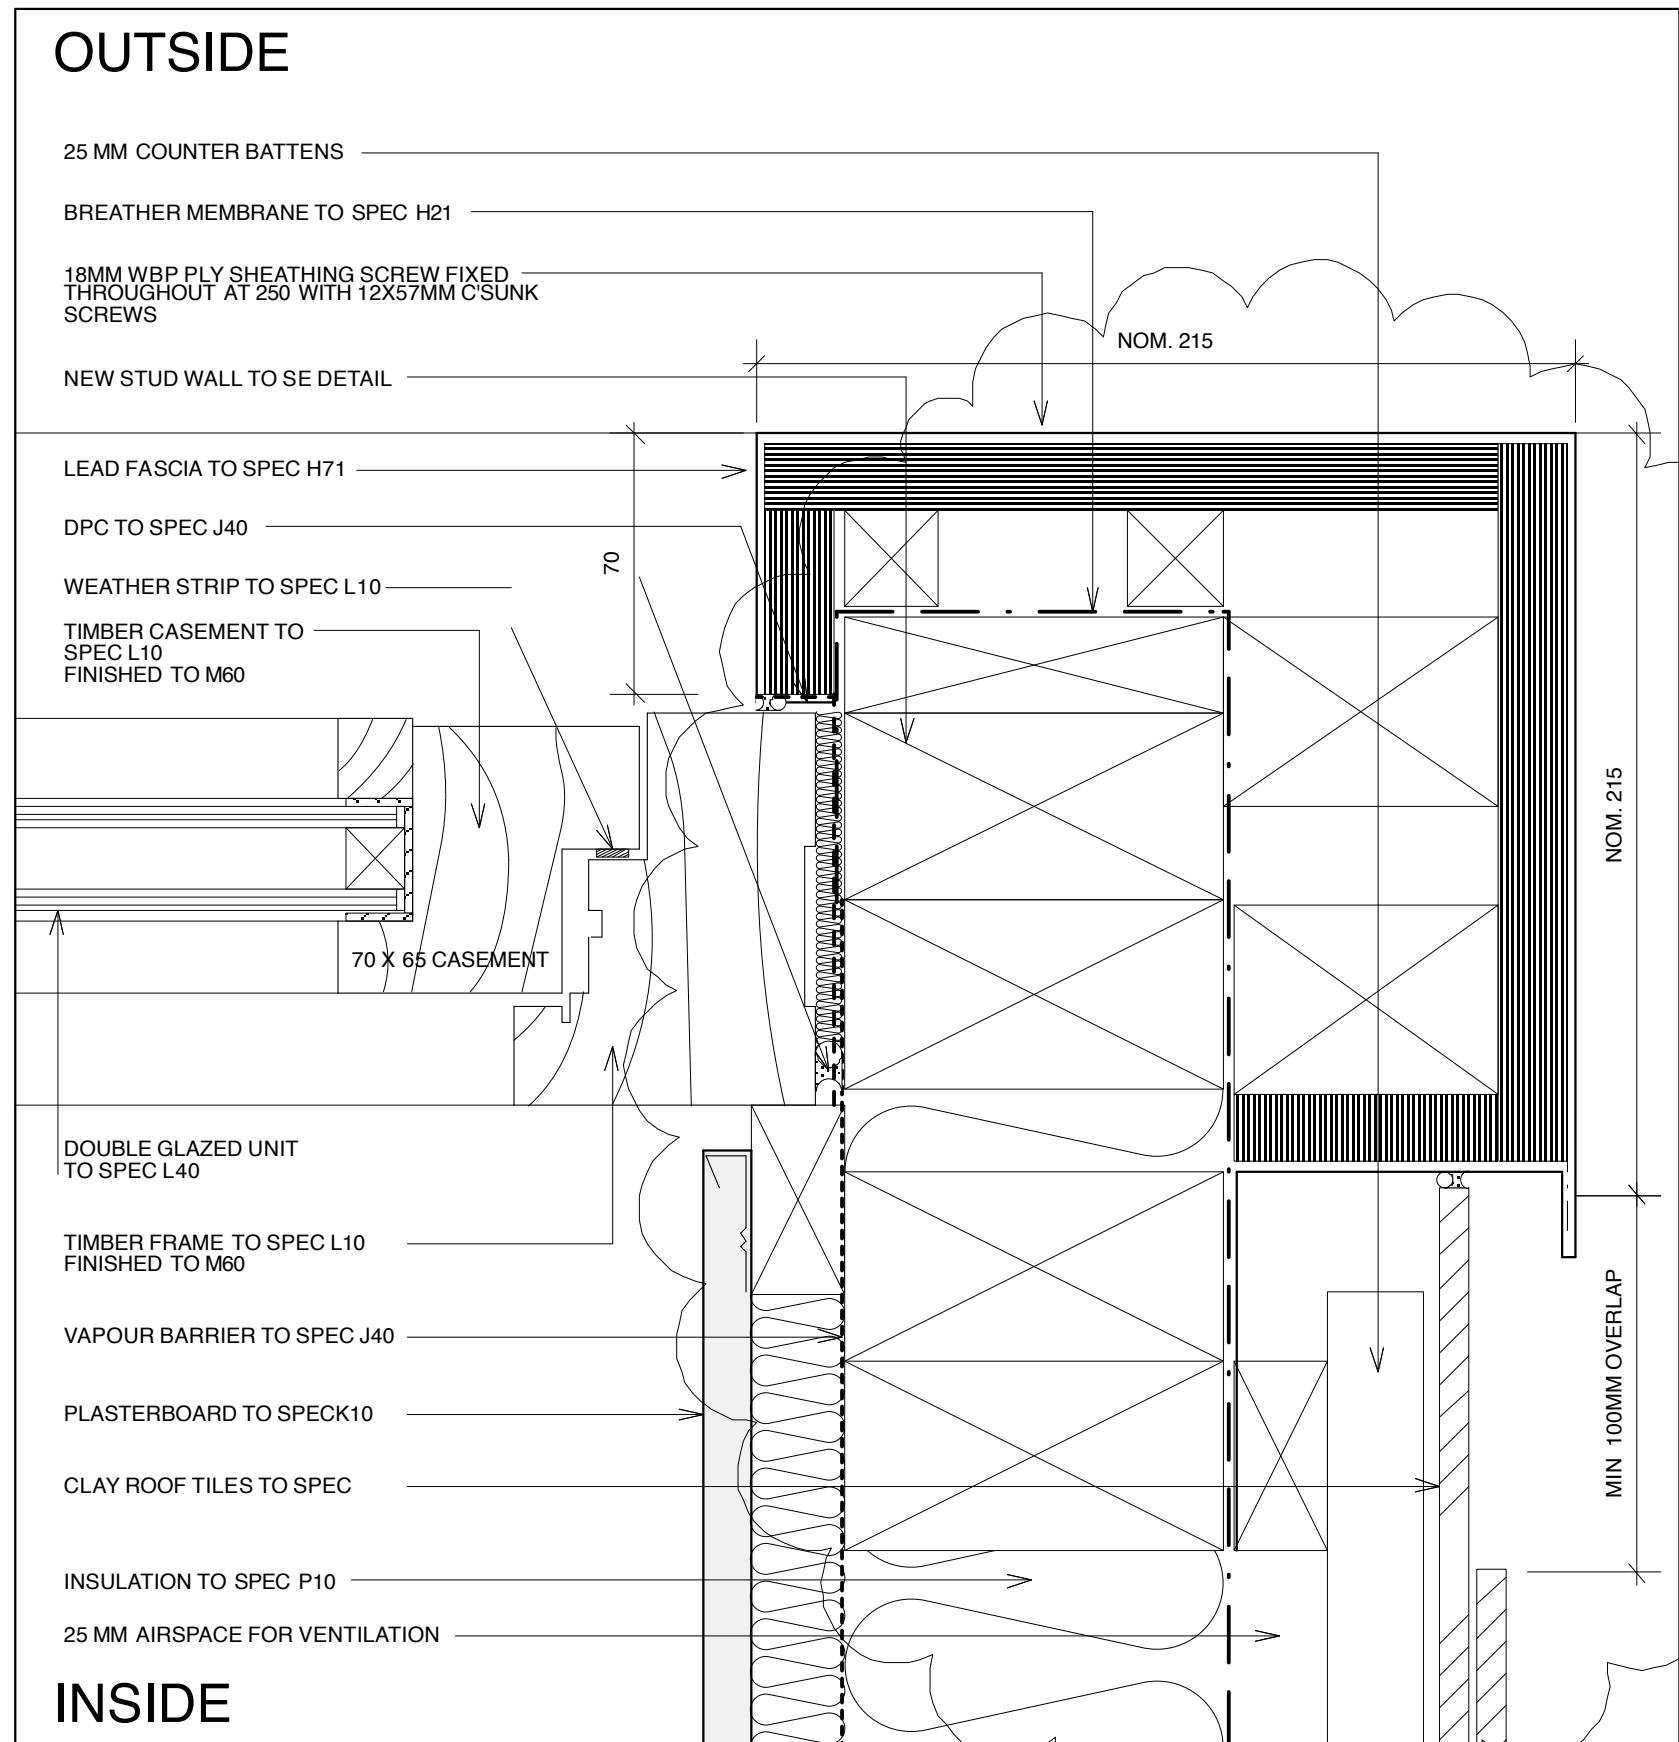

7 JAMB DETAIL E 1:2

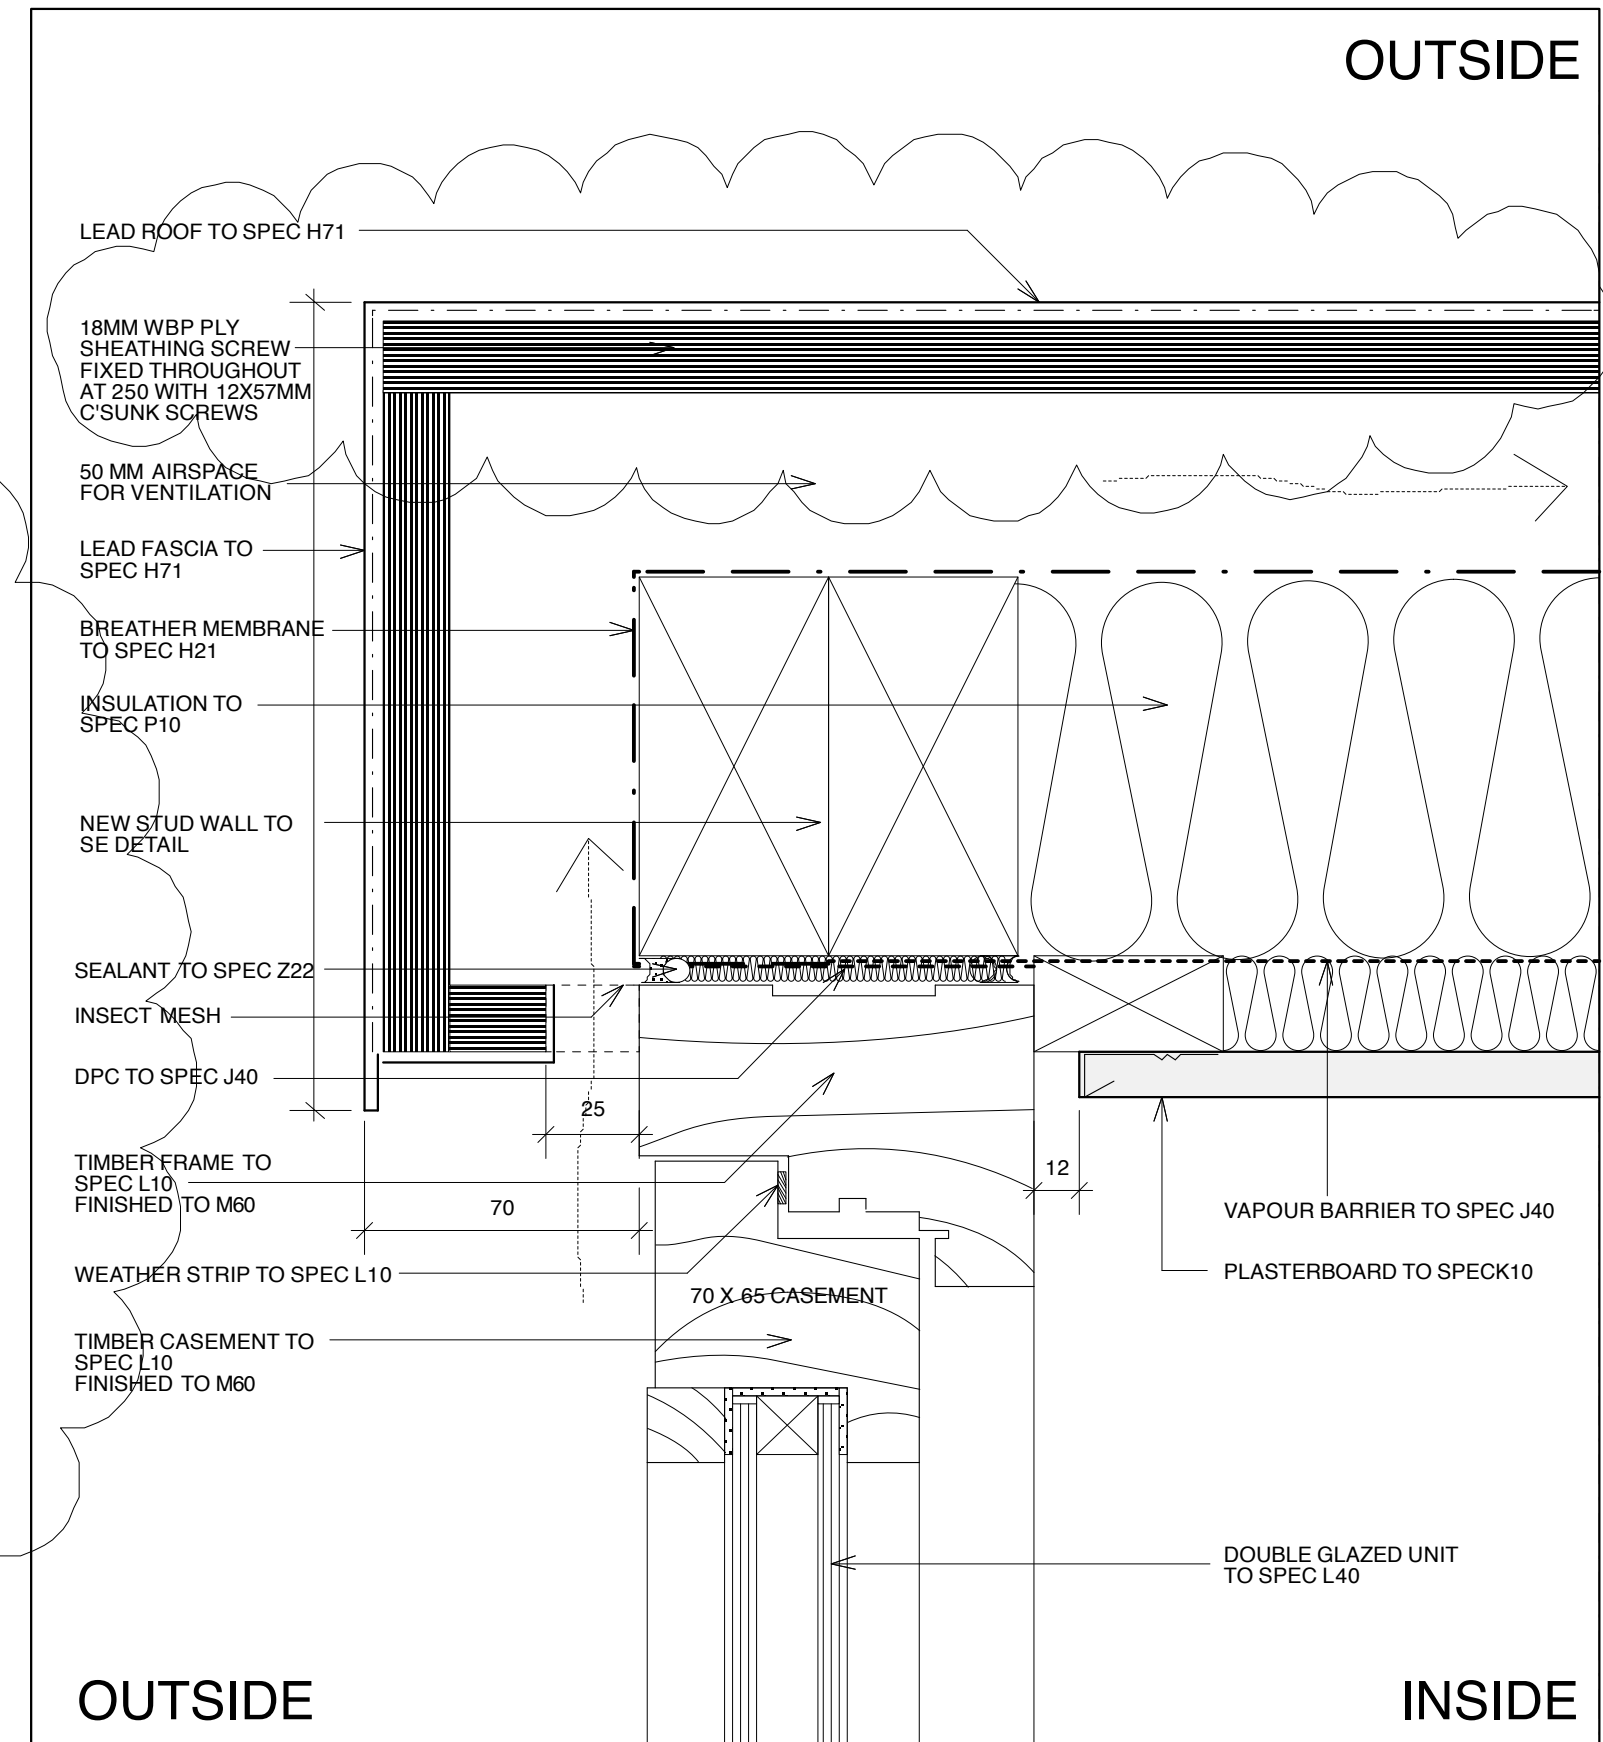

7 HEAD DETAIL F 1:2

PRELIMINARY ISSUE	15.08.2008
FOR TENDER	15.08.2008
REV A	17.03.2009
DETAILS ADDED	
FOR CONSTRUCTION	17.03.2009
REV B	18.03.2009
DETAILS AMENDED	
REV C	22.04.2009
DETAILS AMENDED	

Confirm all site dimensions to the architect.
Do not scale this drawing. All dimensions, levels etc. to be confirmed on site & any discrepancies reported to CA prior to the undertaking of any work.
© Copyright

project 3 OAK HILL WAY				18 CHARLOTTE ROAD LONDON EC2A 3PB tel 020 7739 8191 fax 020 7739 6191 AZMAN ARCHITECTS			
or SAMANTHA HARRISON				AZMAN			
title WINDOW DETAILS							
scale 1:20		date AUG '08		drawn by MB			
project no.		drawing no.		revision			
327 (3-) 31 C							