




1 HEAD DETAIL G 1:2

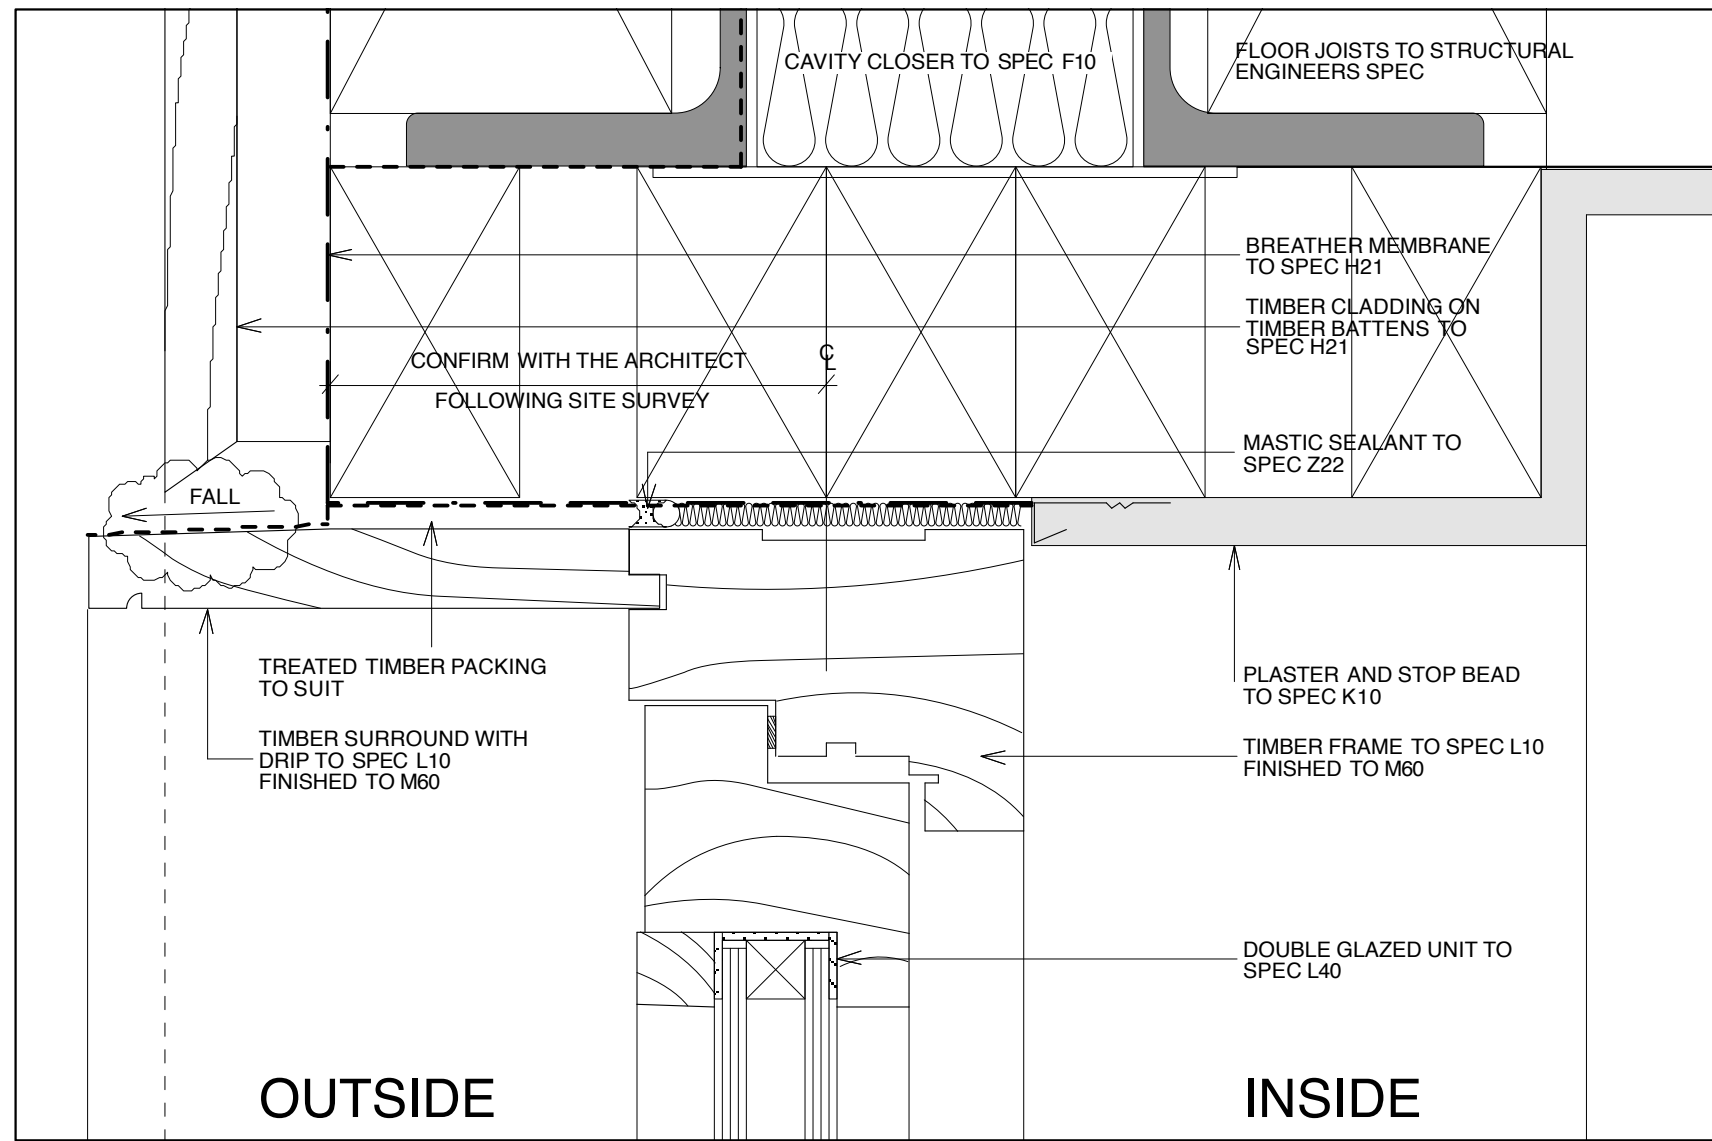


2 HEAD DETAIL H 1:2

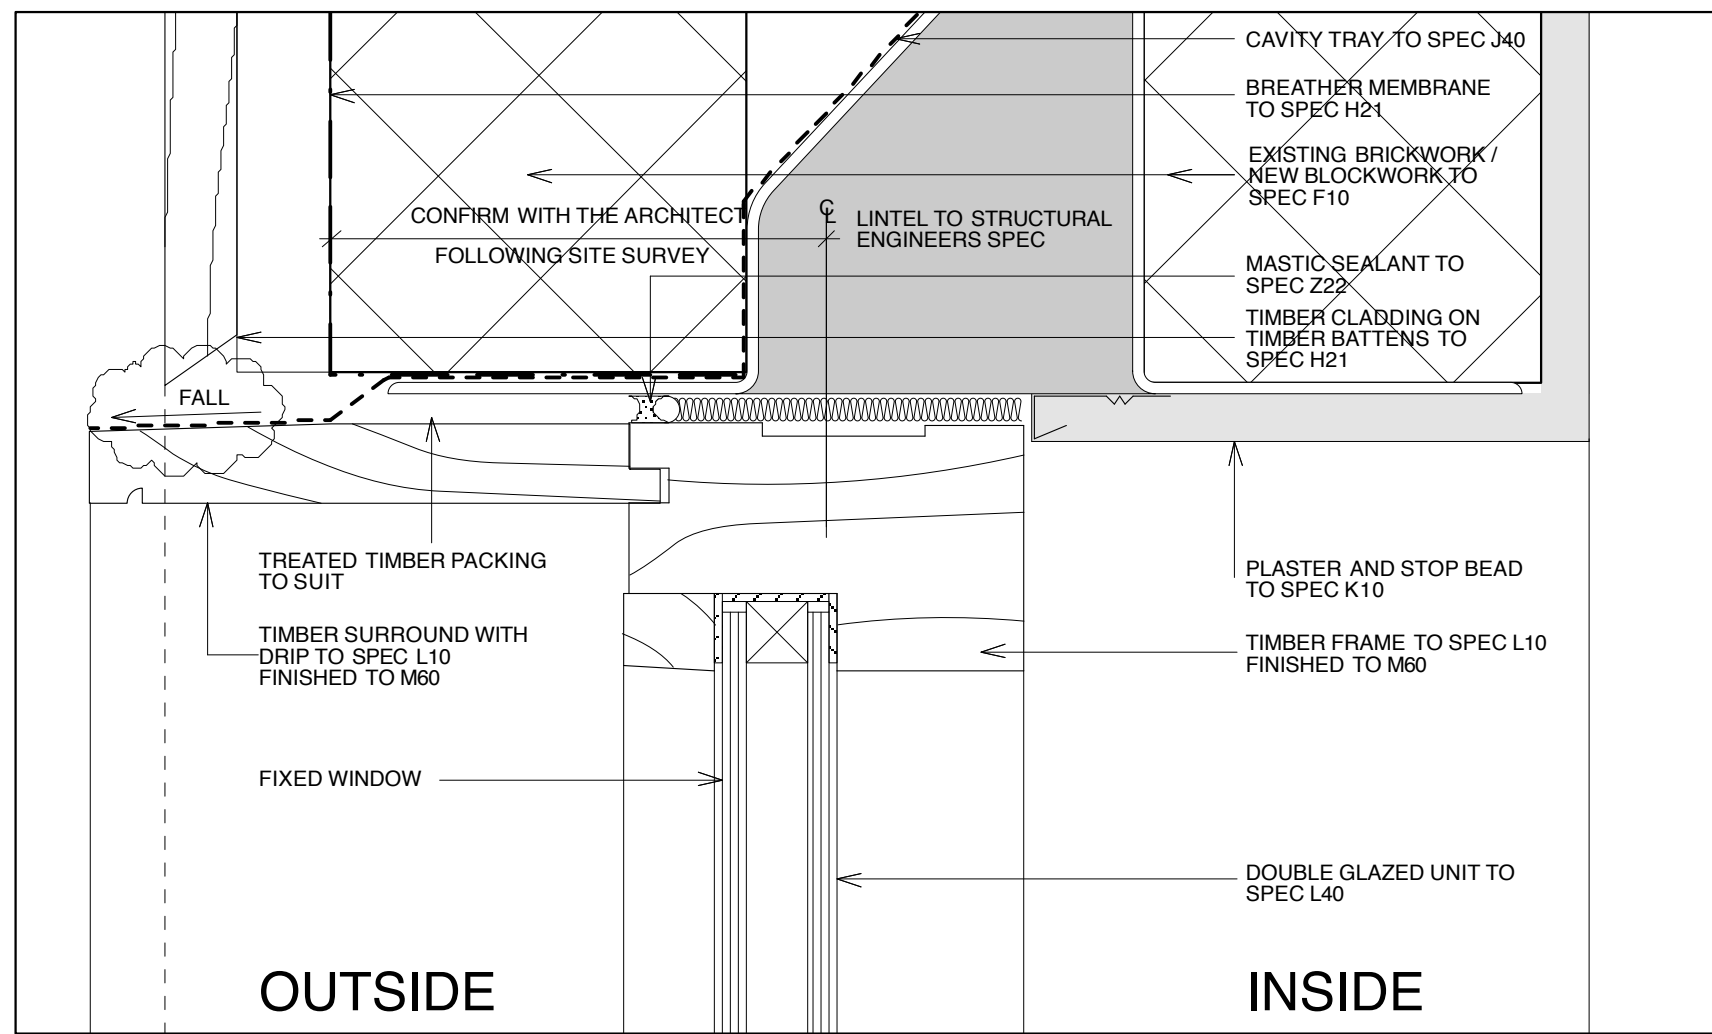


3 HEAD DETAIL J 1:2

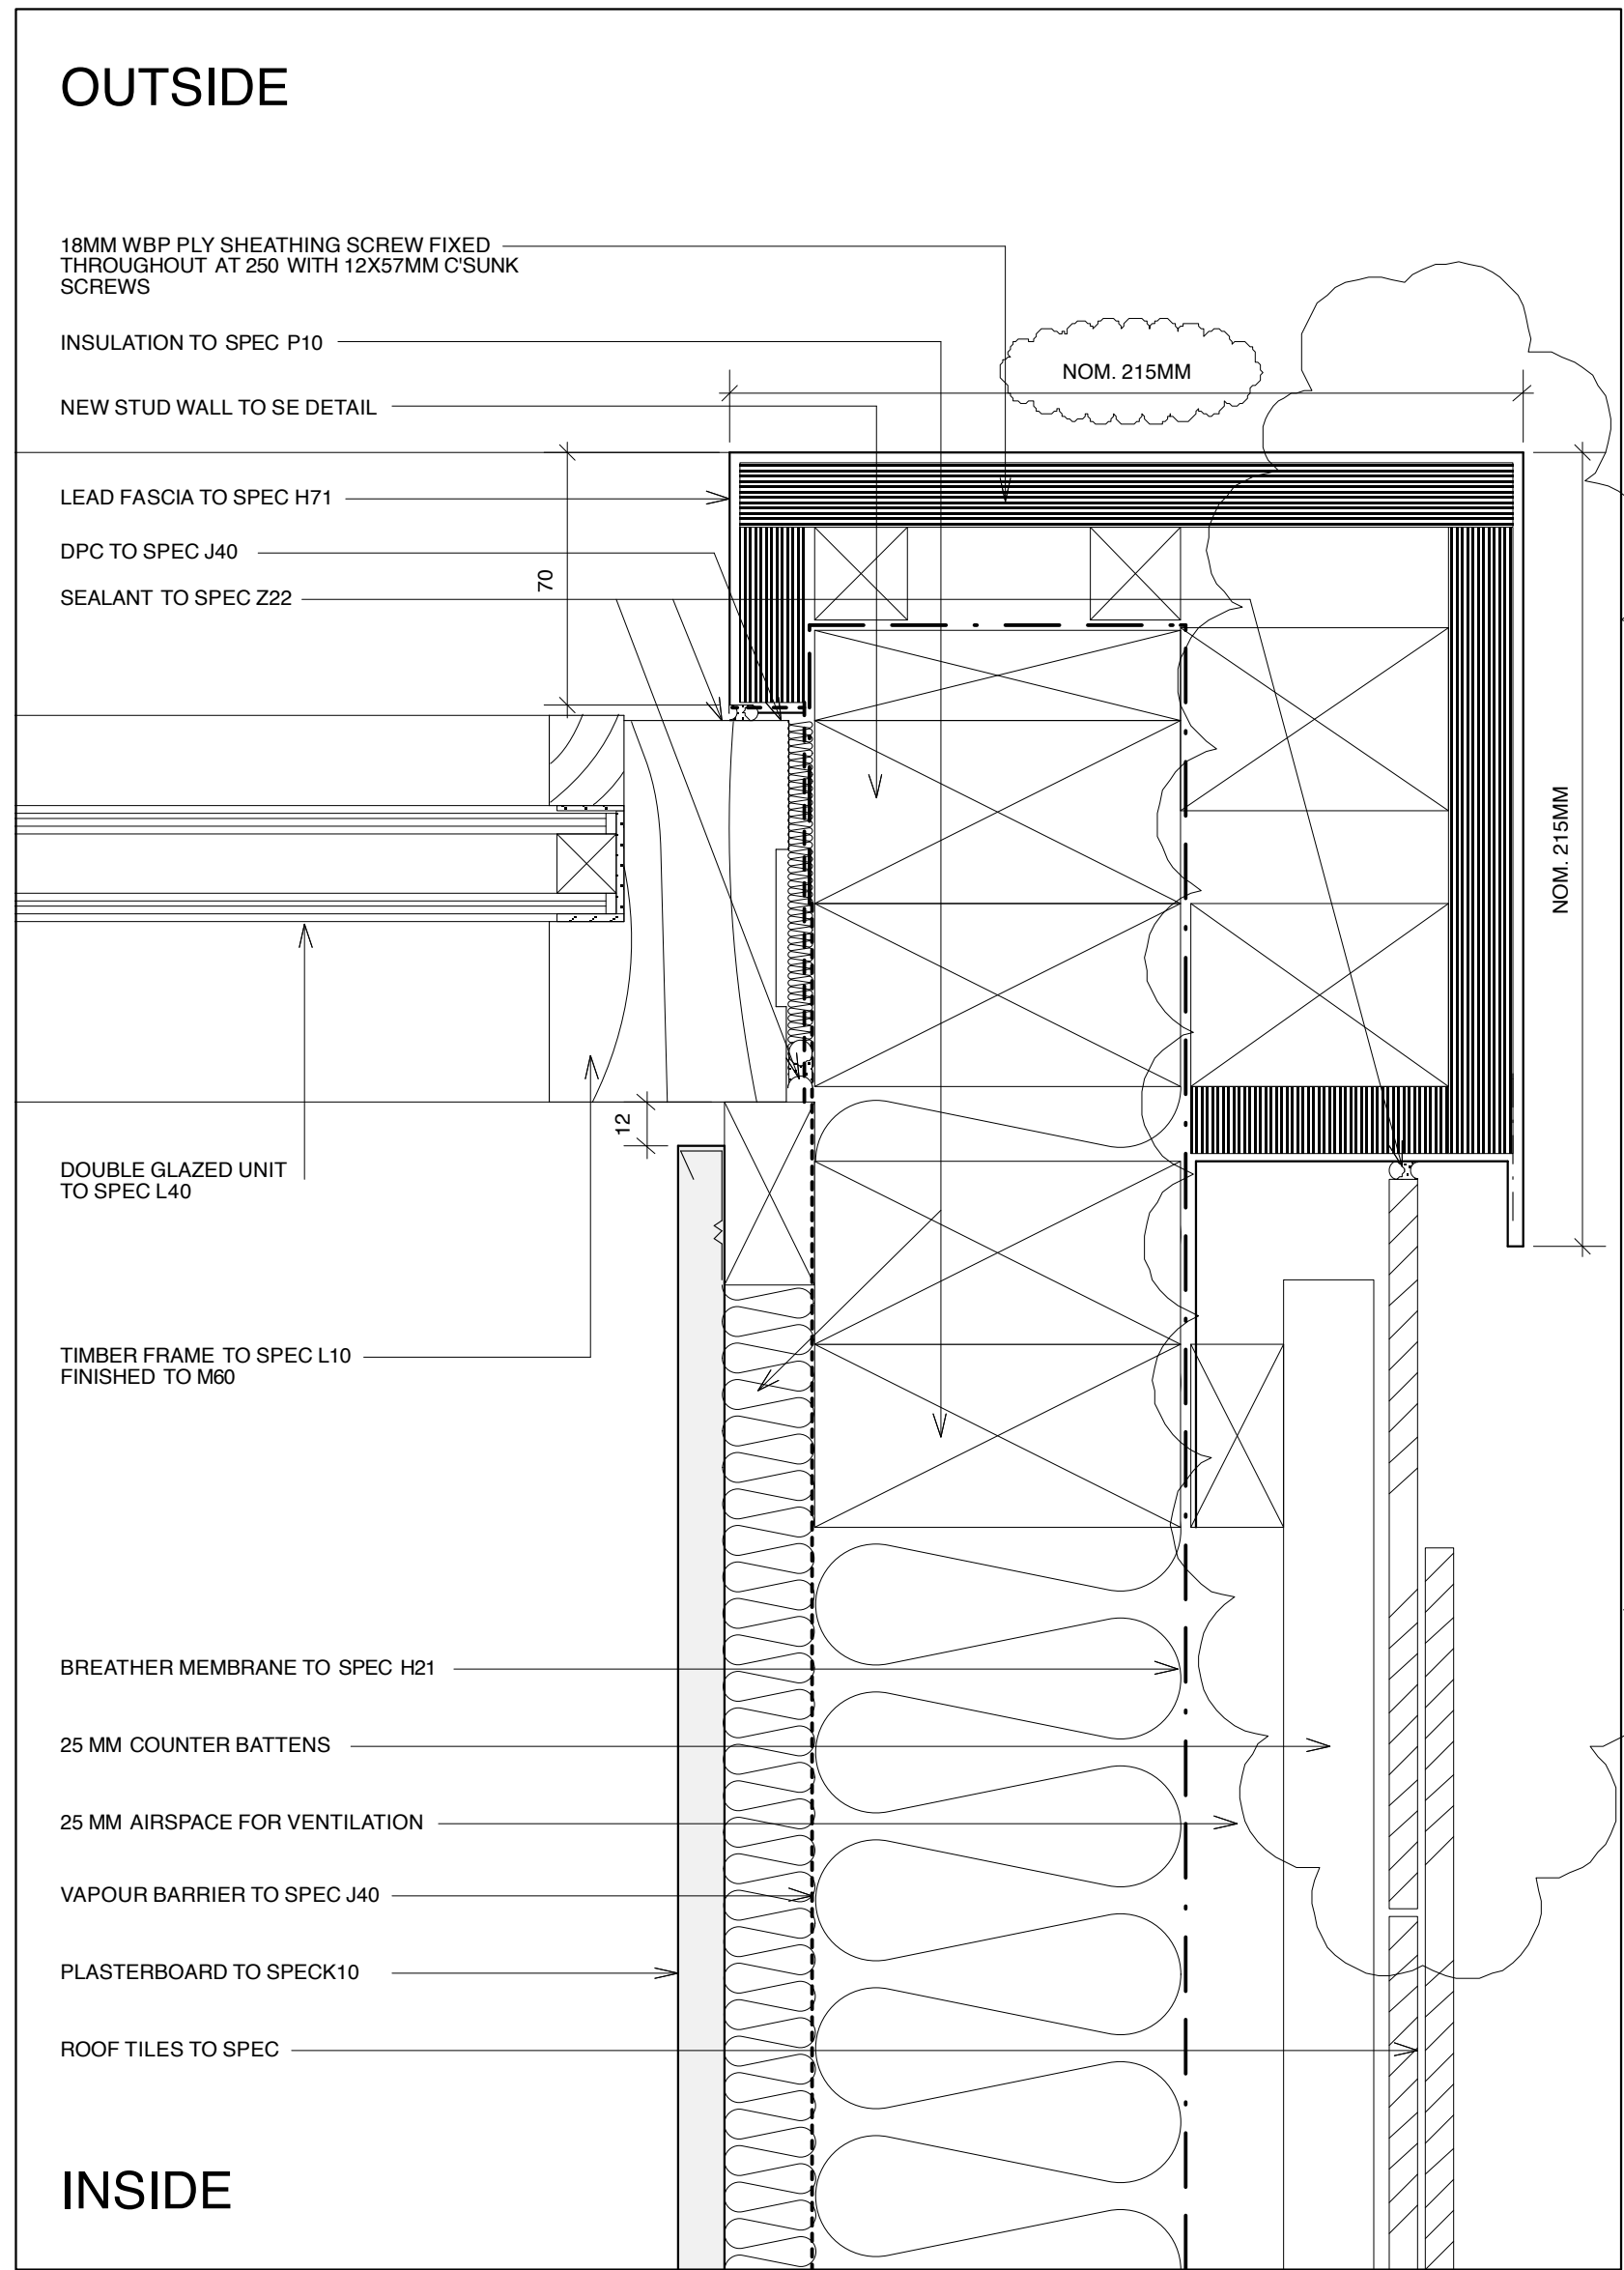


4 JAMB DETAIL K 1:2

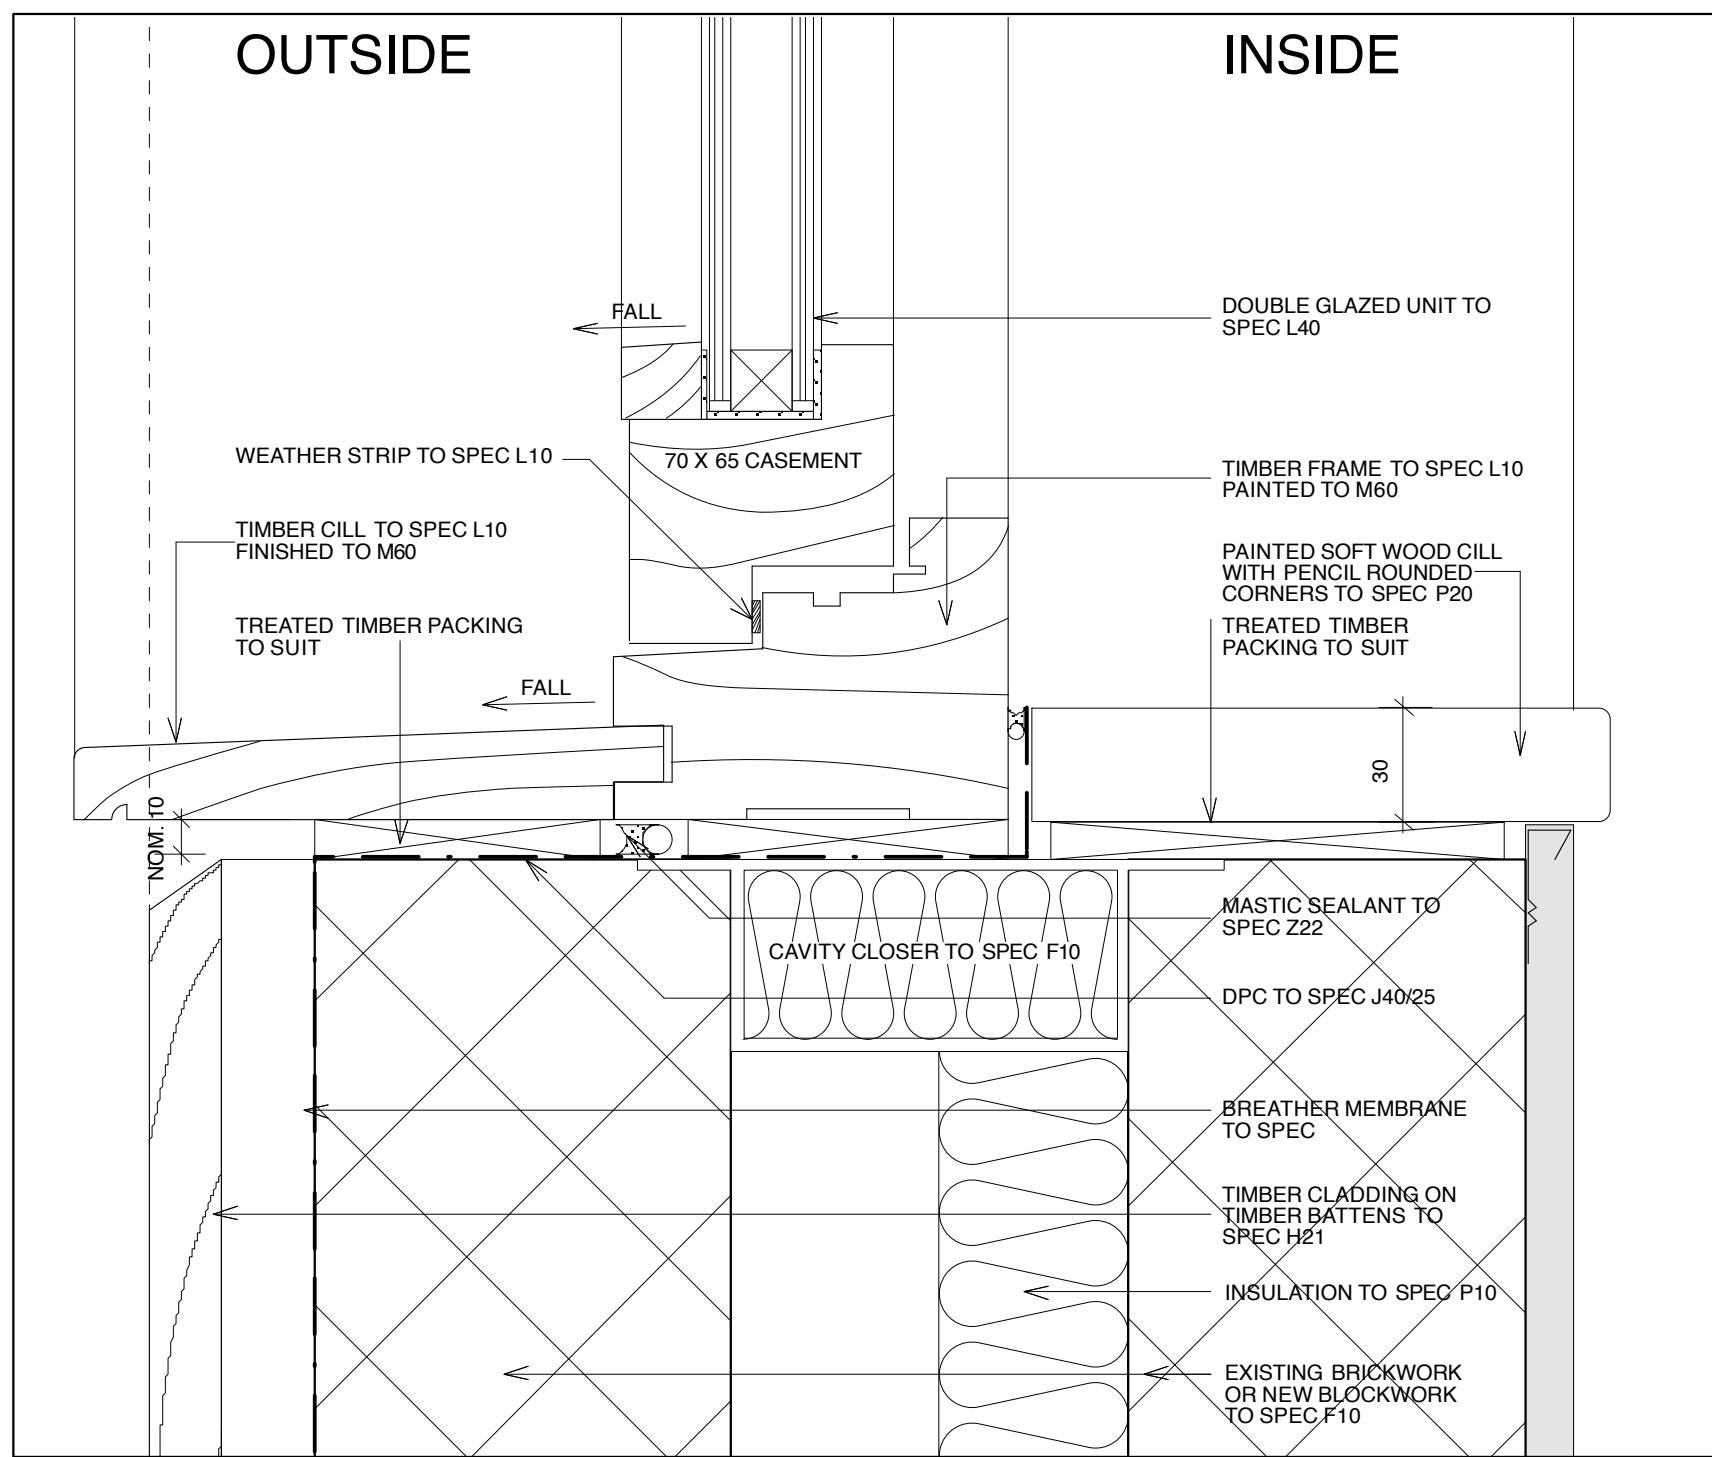

5 CILL DETAIL L 1:2

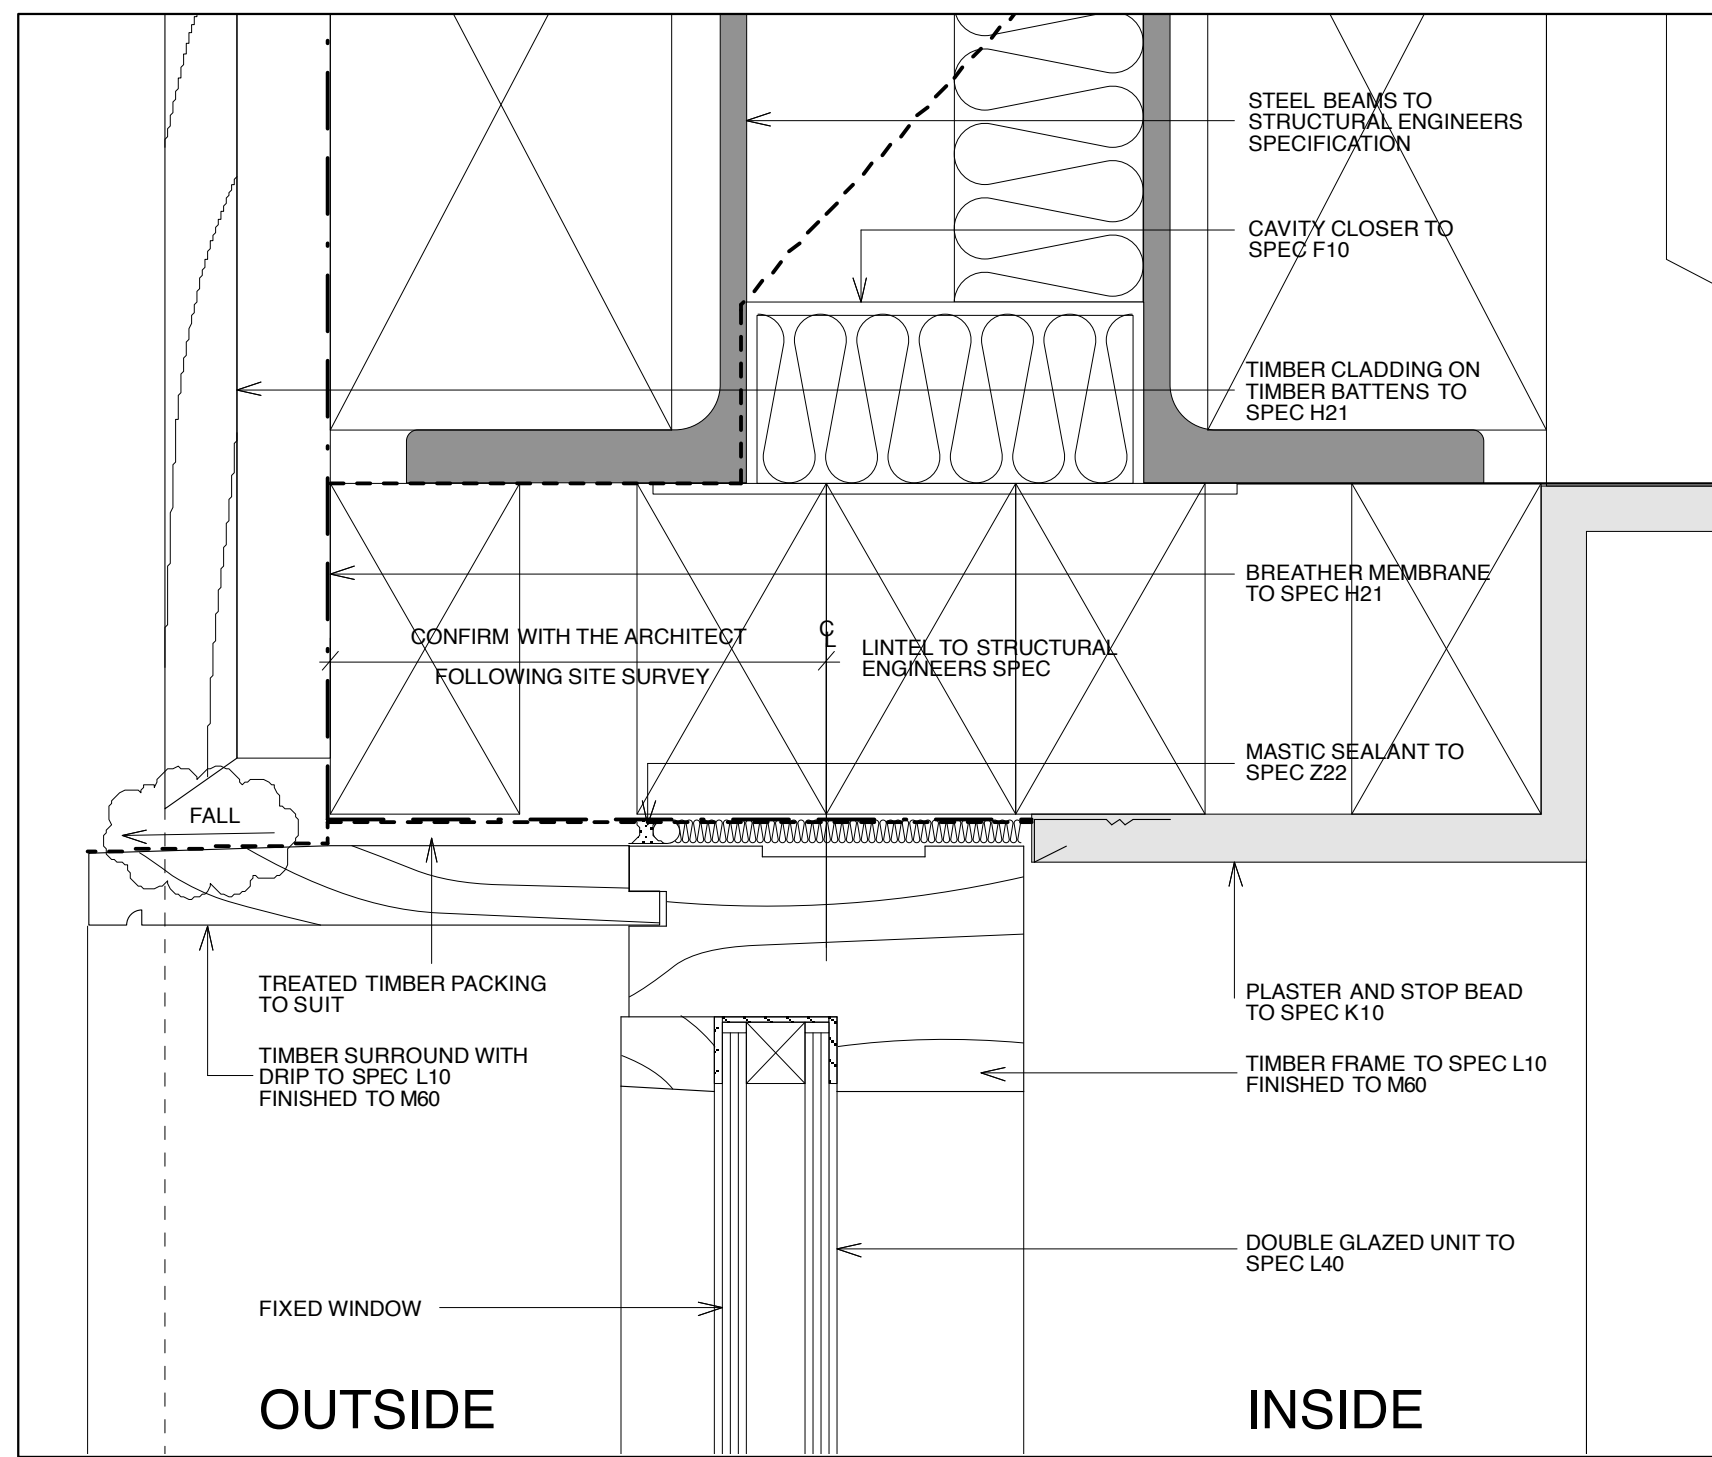

6 HEAD DETAIL N 1:2

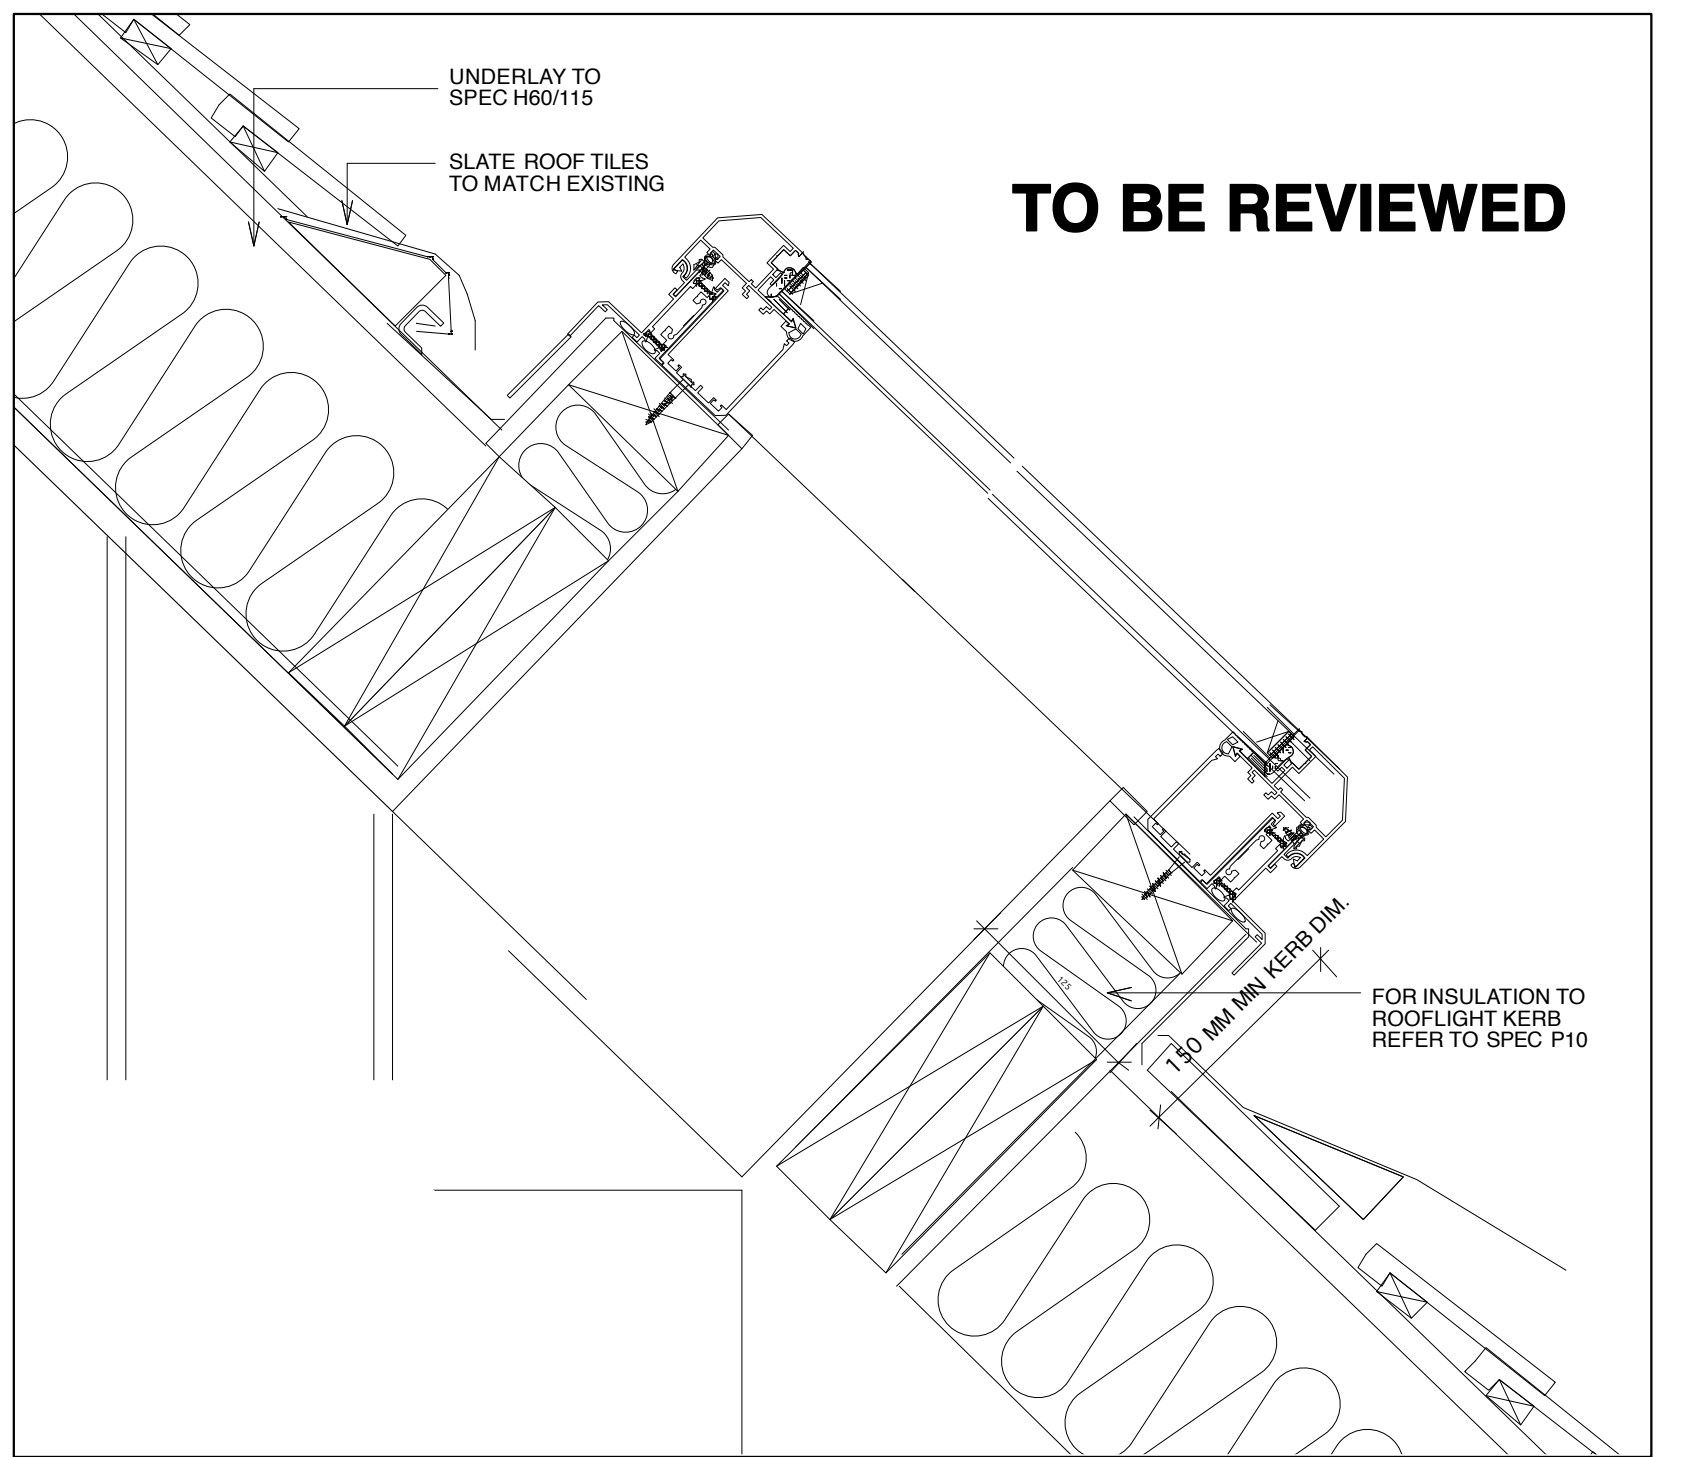

7 ROOFLIGHT DETAIL V 1:5

PRELIMINARY ISSUE	15.08.2008
FOR TENDER	15.08.2008
REV A DETAILS ADDED	17.03.2009
FOR CONSTRUCTION	17.03.2009
REV B DETAILS AMENDED TO STRUCTURAL ENGINEERS BEAM SPECIFICATION	18.03.2009
REV C DORMER DETAIL AMENDED, NOTES ADDED	22.04.2009

project	3 OAK HILL WAY
for	SAMANTHA HARRISON
title	WINDOW DETAILS
scale	1:20
date	AUG '08
drawn by	MB
project no.	
drawing no.	
revision	
320 (3-) 32 C	

18 CHARLOTTE ROAD LONDON EC2A 3PB
tel 020 7739 8191 fax 020 7739 6191
AZMAN ARCHITECTS