




1 W1.01 / W2.01 ELEVATION 1:20

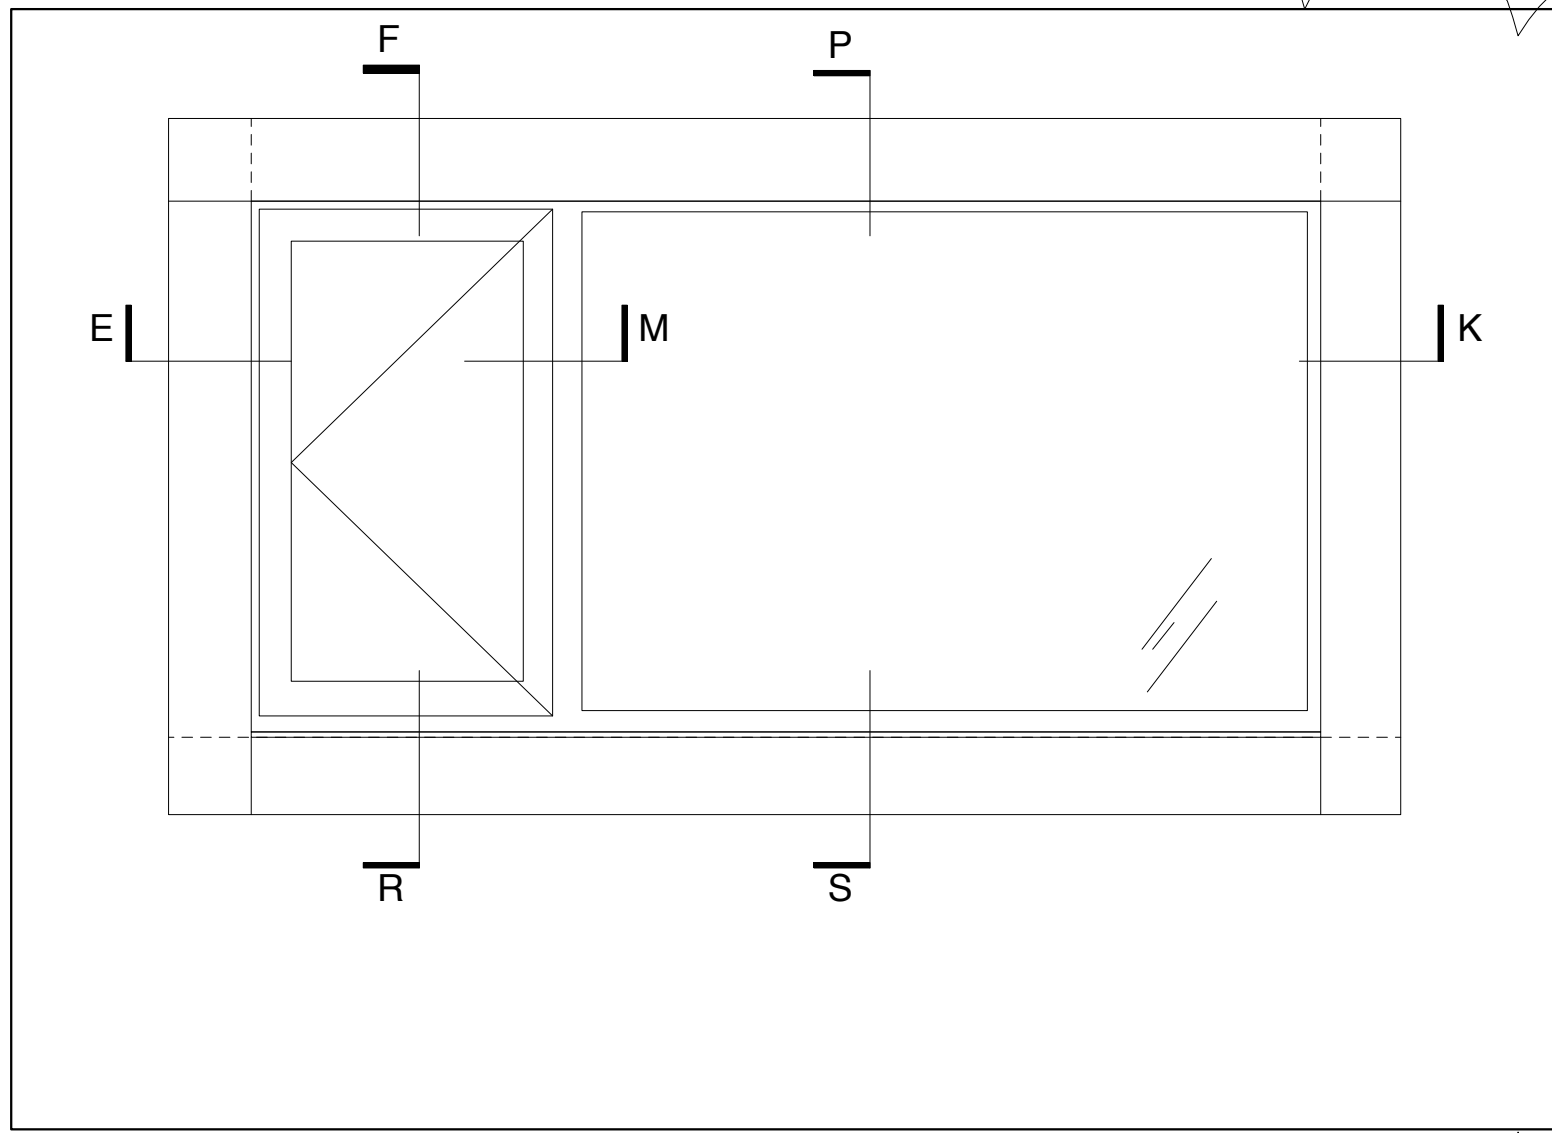


2 W2.02 ELEVATION 1:20

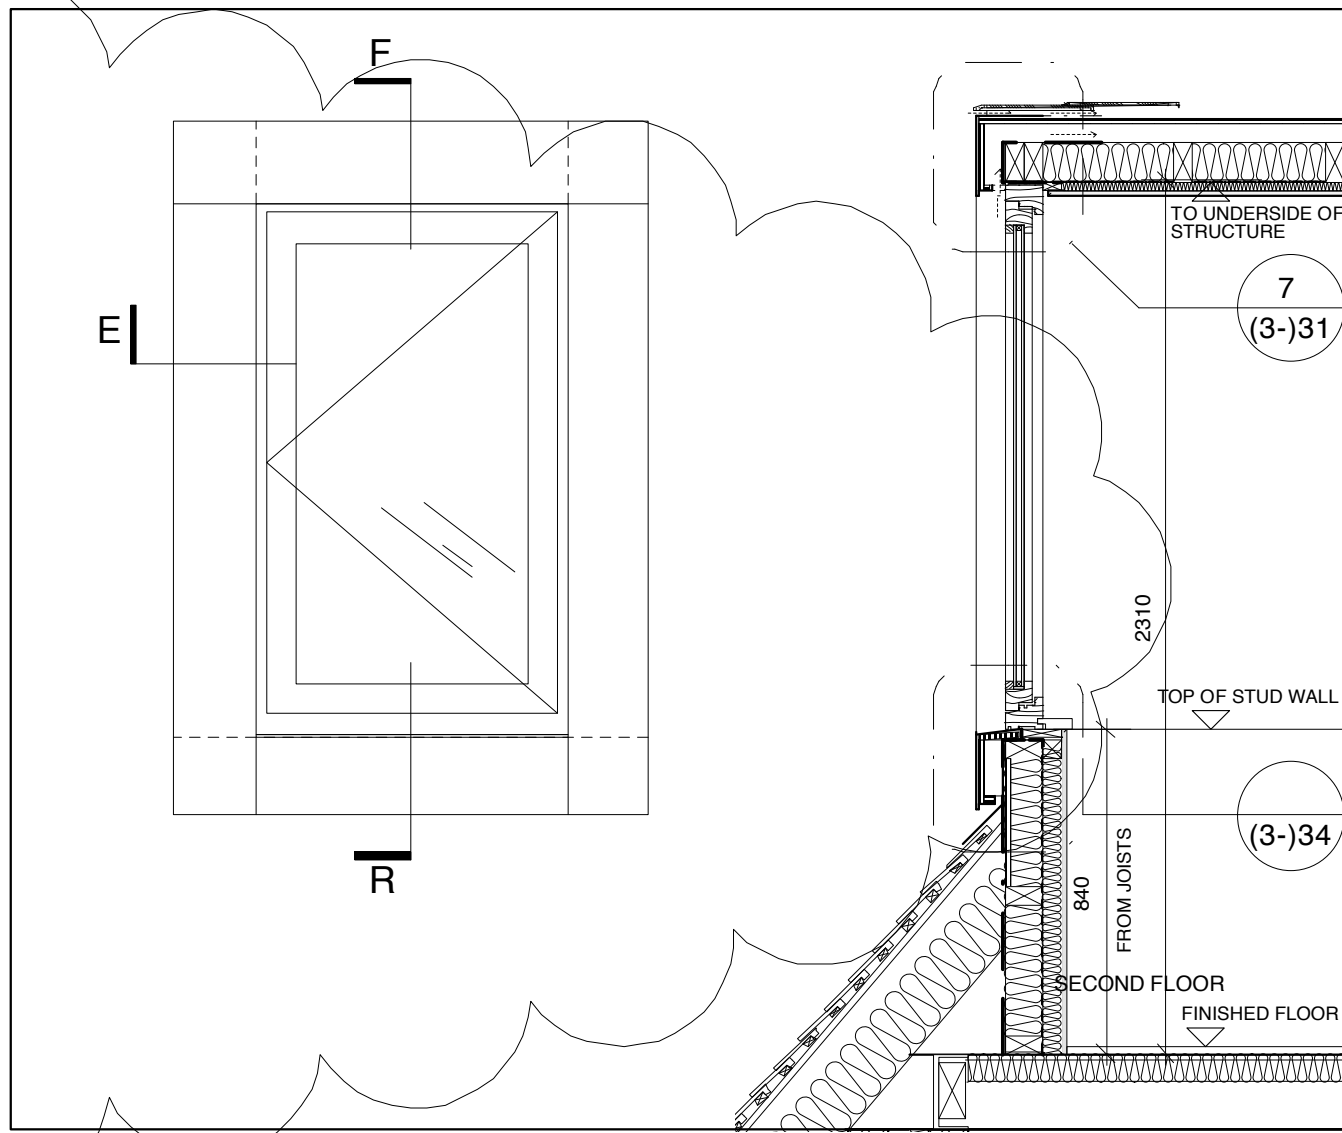


3 W2.03 ELEVATION + SECTION 1:20

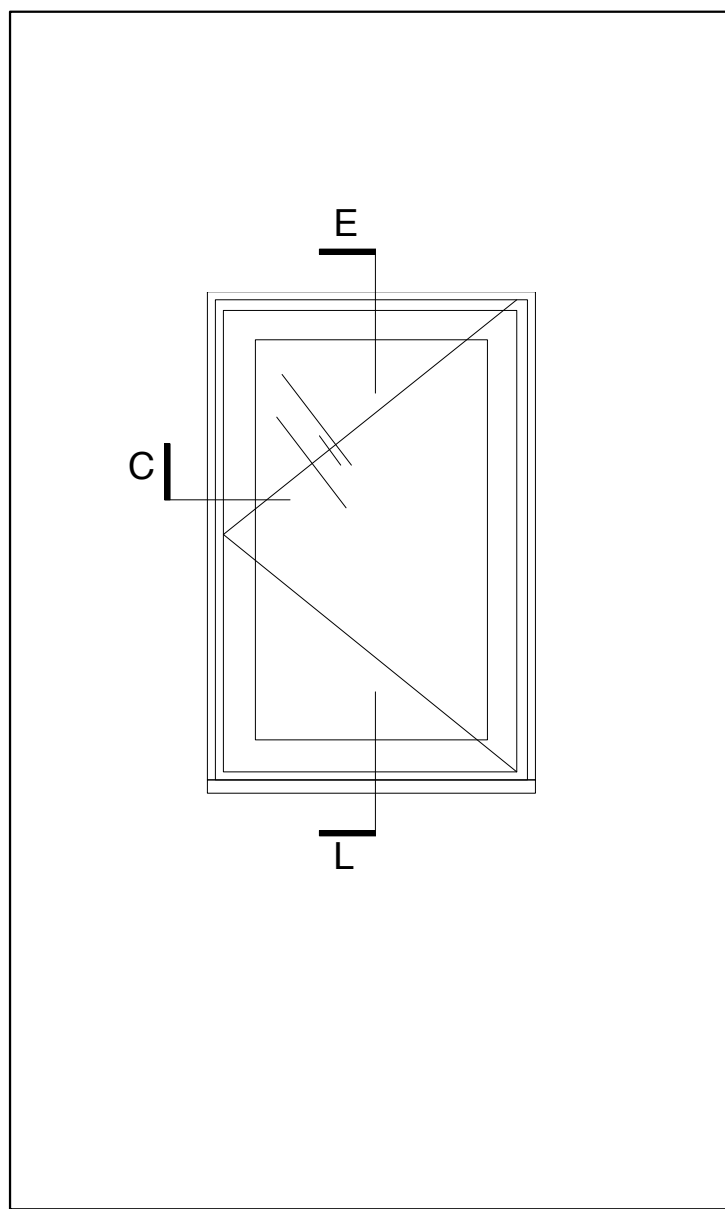


4 W1.04 / WG.05 ELEVATION 1:20

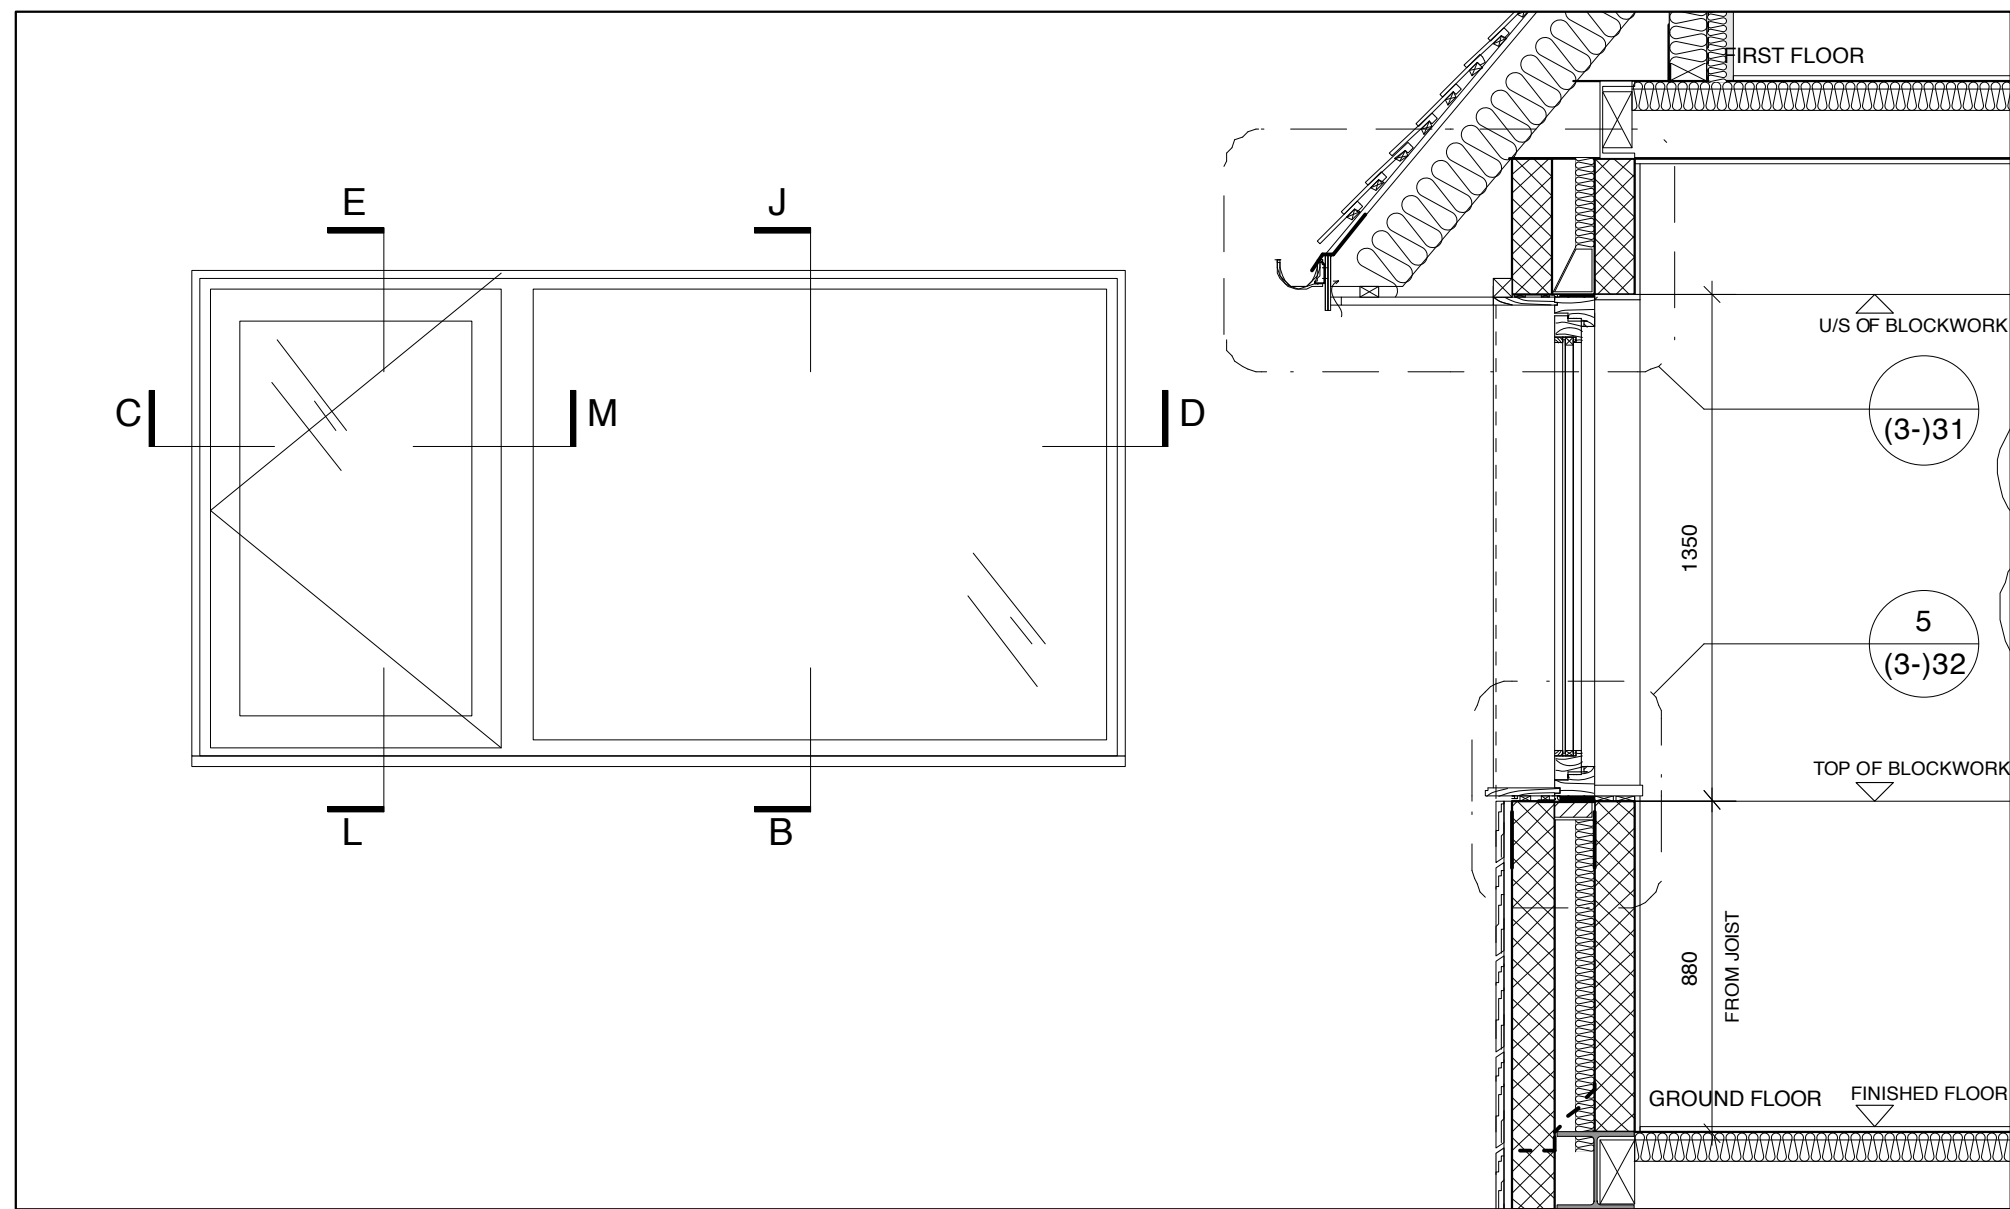


5 W1.03 / W1.06 / W1.07 ELEVATION + SECTION 1:20

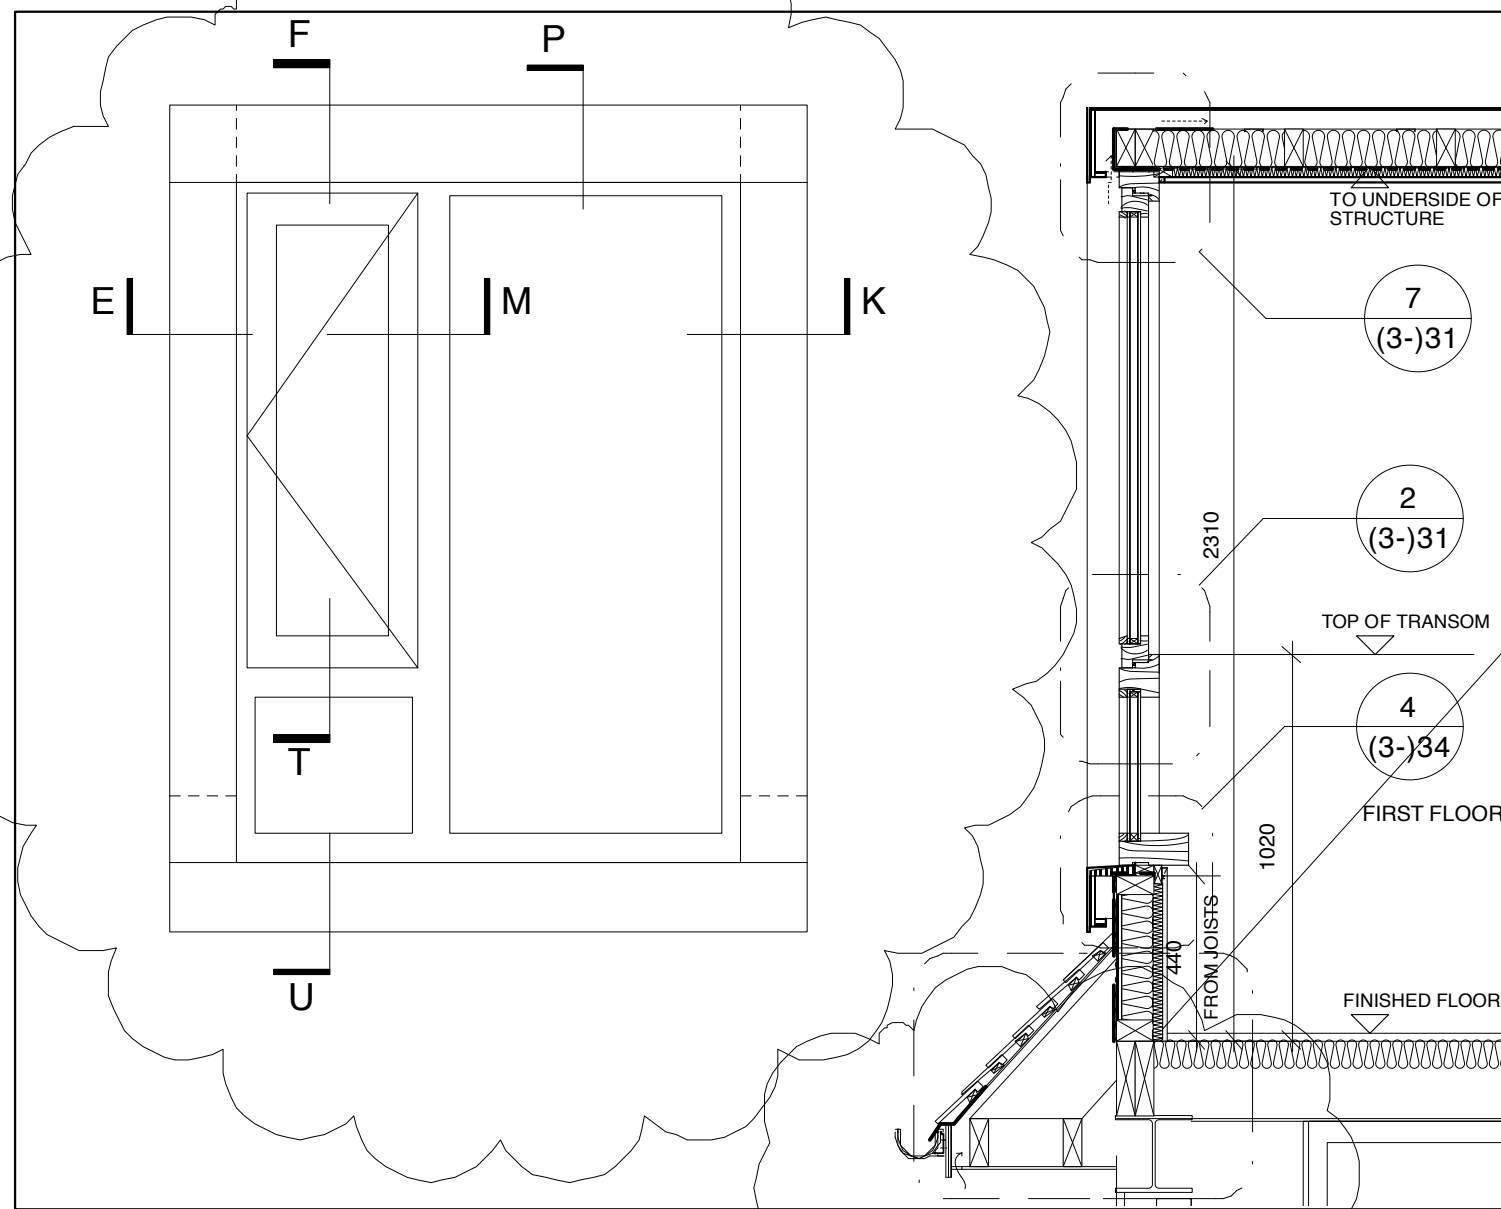

5 W1.10 / W1.11 ELEVATION 1:20

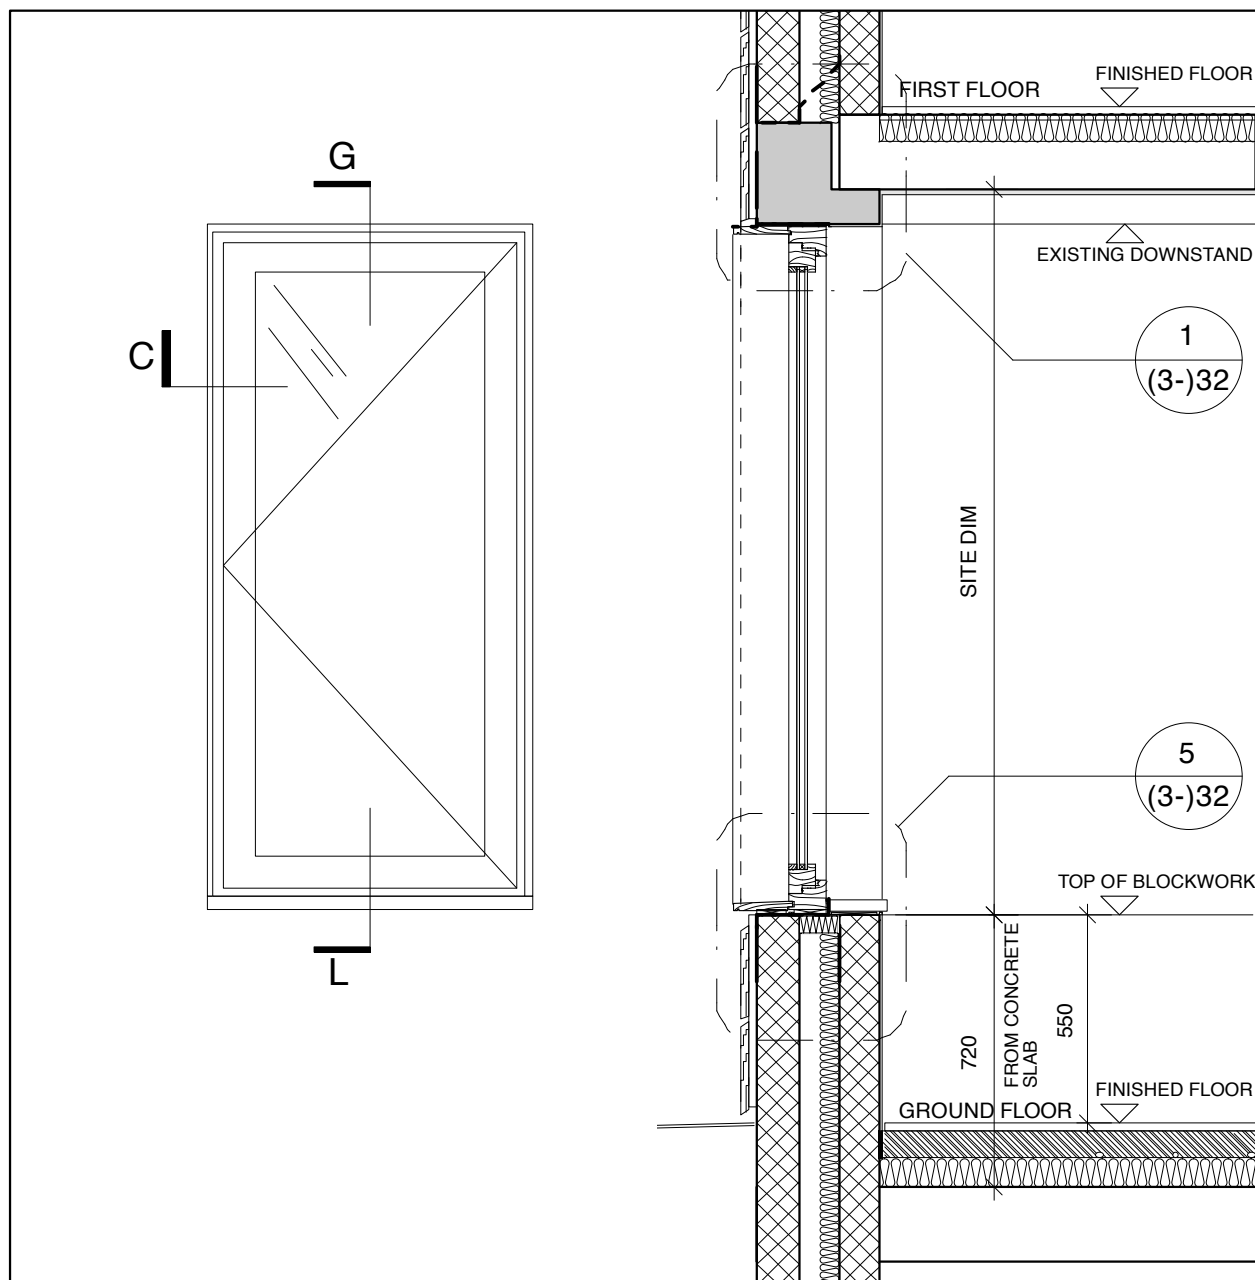

6 WG.01 / WG.02 ELEVATION 1:20

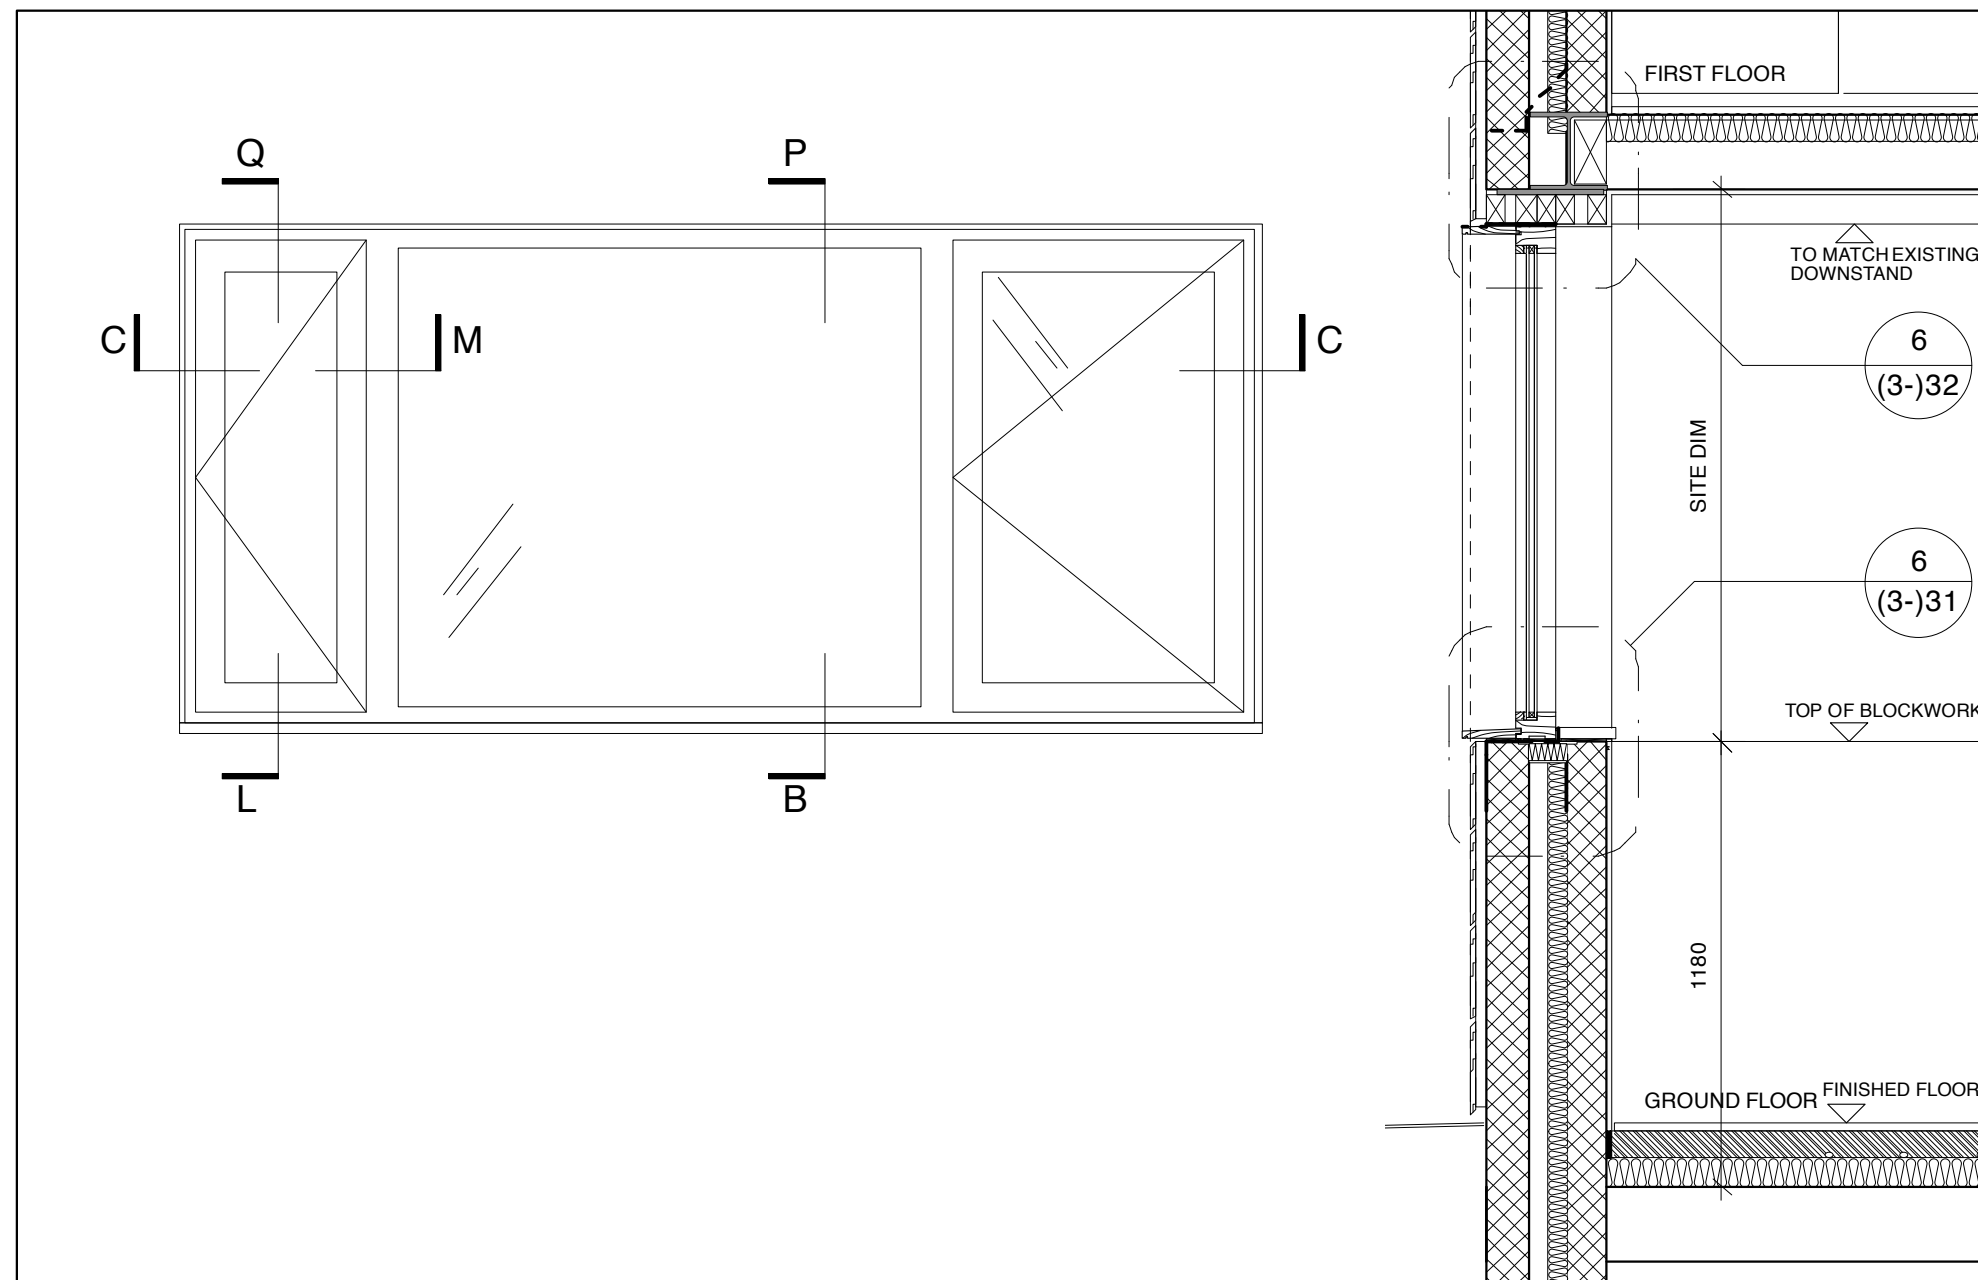

7 WG.03 ELEVATION 1:20

FOR CONSTRUCTION		17.03.2009
REV A	DETAILS AMENDED TO STRUCTURAL ENGINEERS BEAM SPECIFICATION	17.03.2009
REV B	WINDOWS AMENDED	20.03.2009
REV C	WINDOWS WG.01, WG.02 AMENDED	02.04.2009
REV D	WINDOWS W1.11 AMENDED	03.04.2009
REV E	DORMERS AMENDED TO AGREED DETAIL	22.04.2009

Confirm all site dimensions to the architect.  
Do not scale this drawing, all dimensions, levels etc. to be confirm on site & any discrepancies reported to CA prior to the undertaking of any work.  
© Copyright

project		3 OAK HILL WAY	
for		SAMANTHA HARRISON	
title		WINDOW ELEVATIONS	
scale	1:20	date	FEB '09
project no.	320 (3-) 33	drawing no.	E
drawn by		AMB	
revision			

18 CHARLOTTE ROAD LONDON EC2A 3PB  
tel 020 7739 8191 fax 020 7739 6191  
**AZMAN ARCHITECTS**