




1 W2.04 ELEVATION / SECTION 1:20

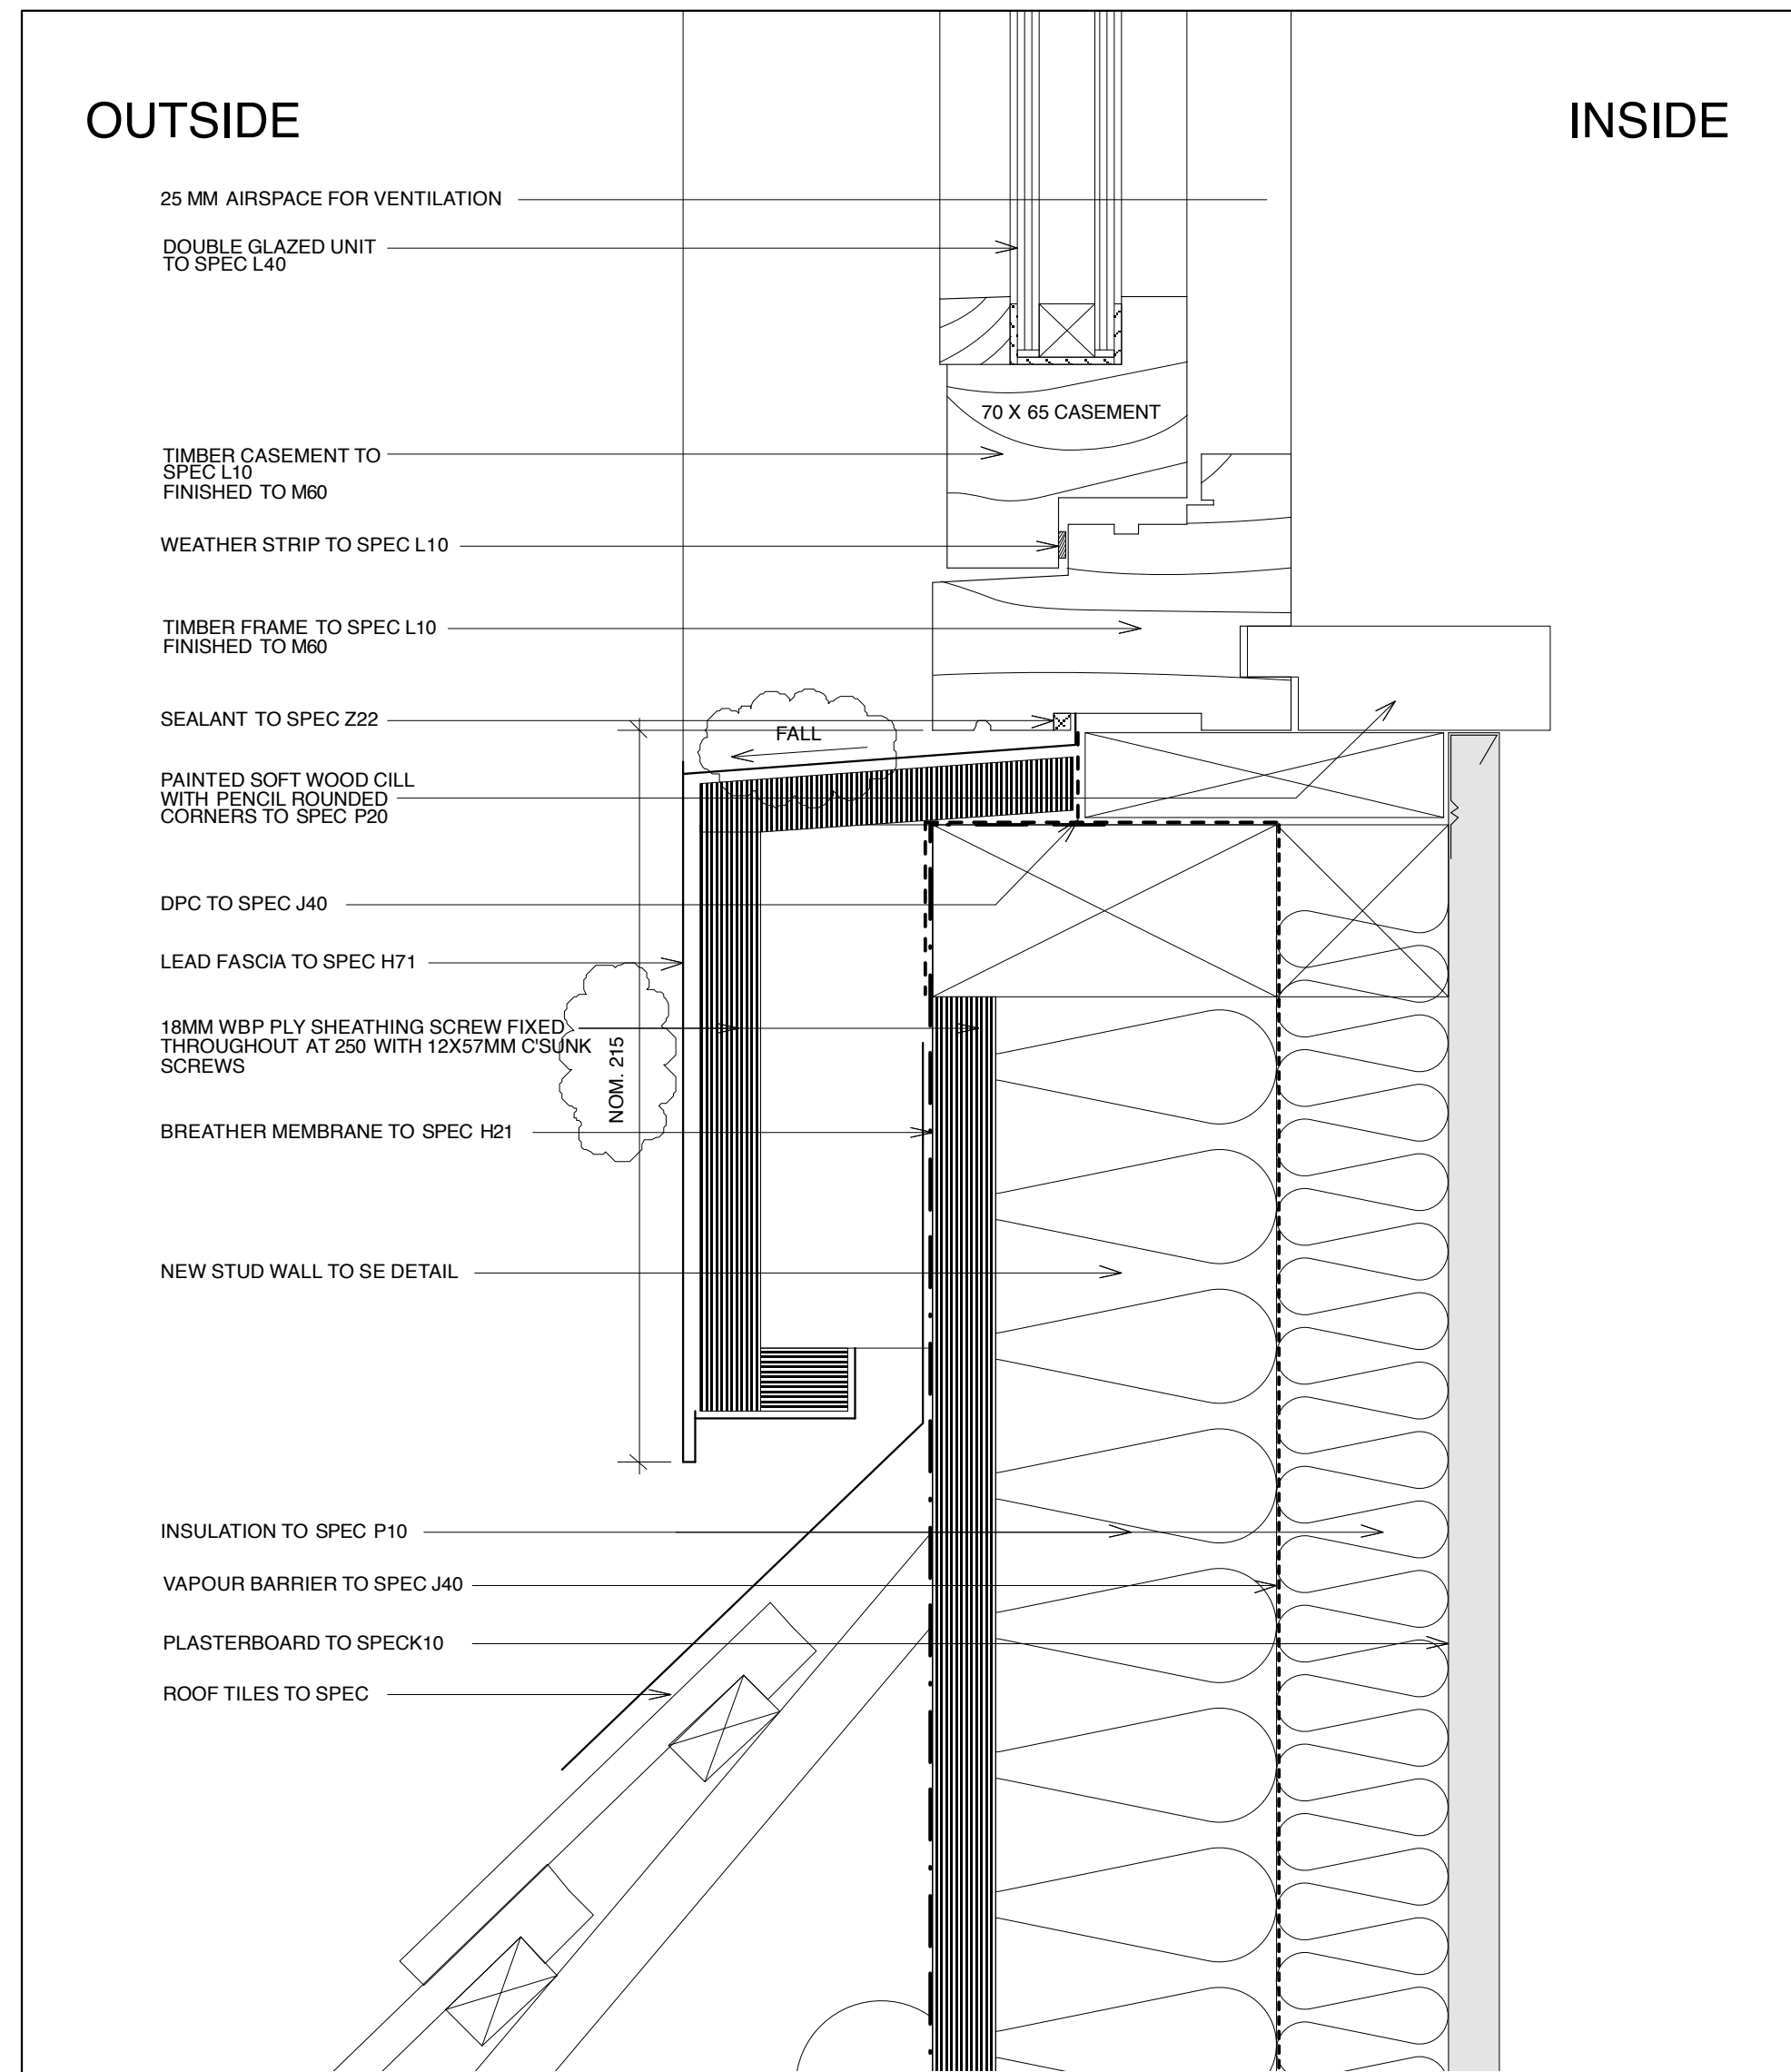


3 DETAIL R 1:20

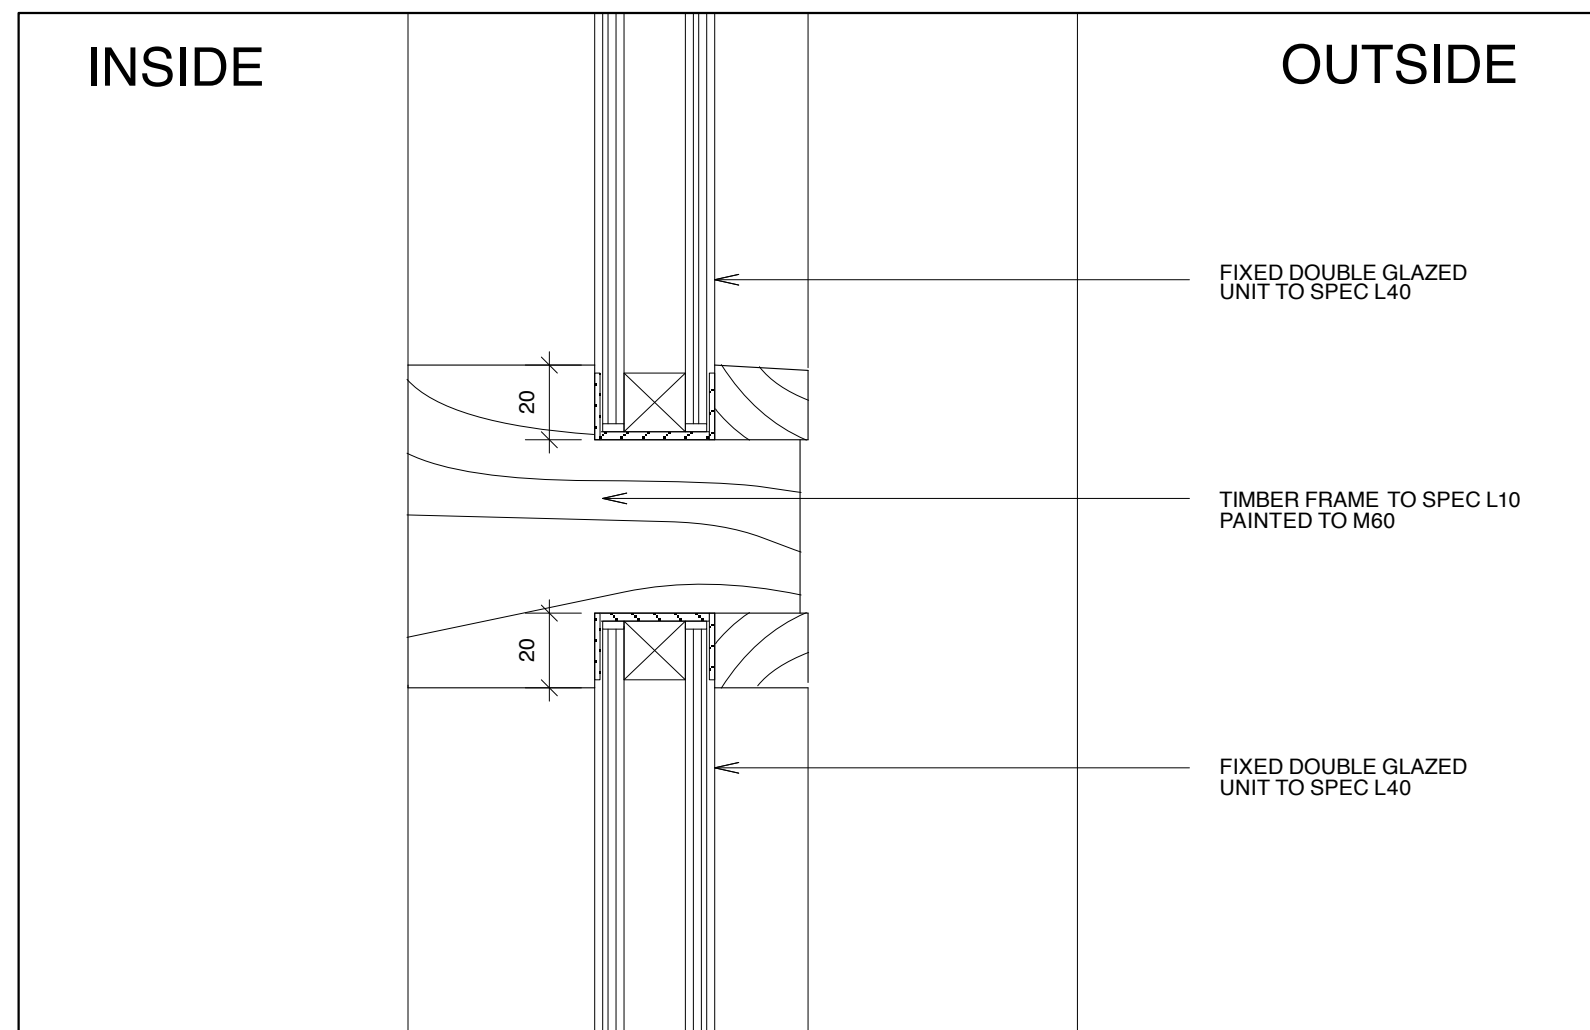


2 TRANSOM DETAIL 1:2

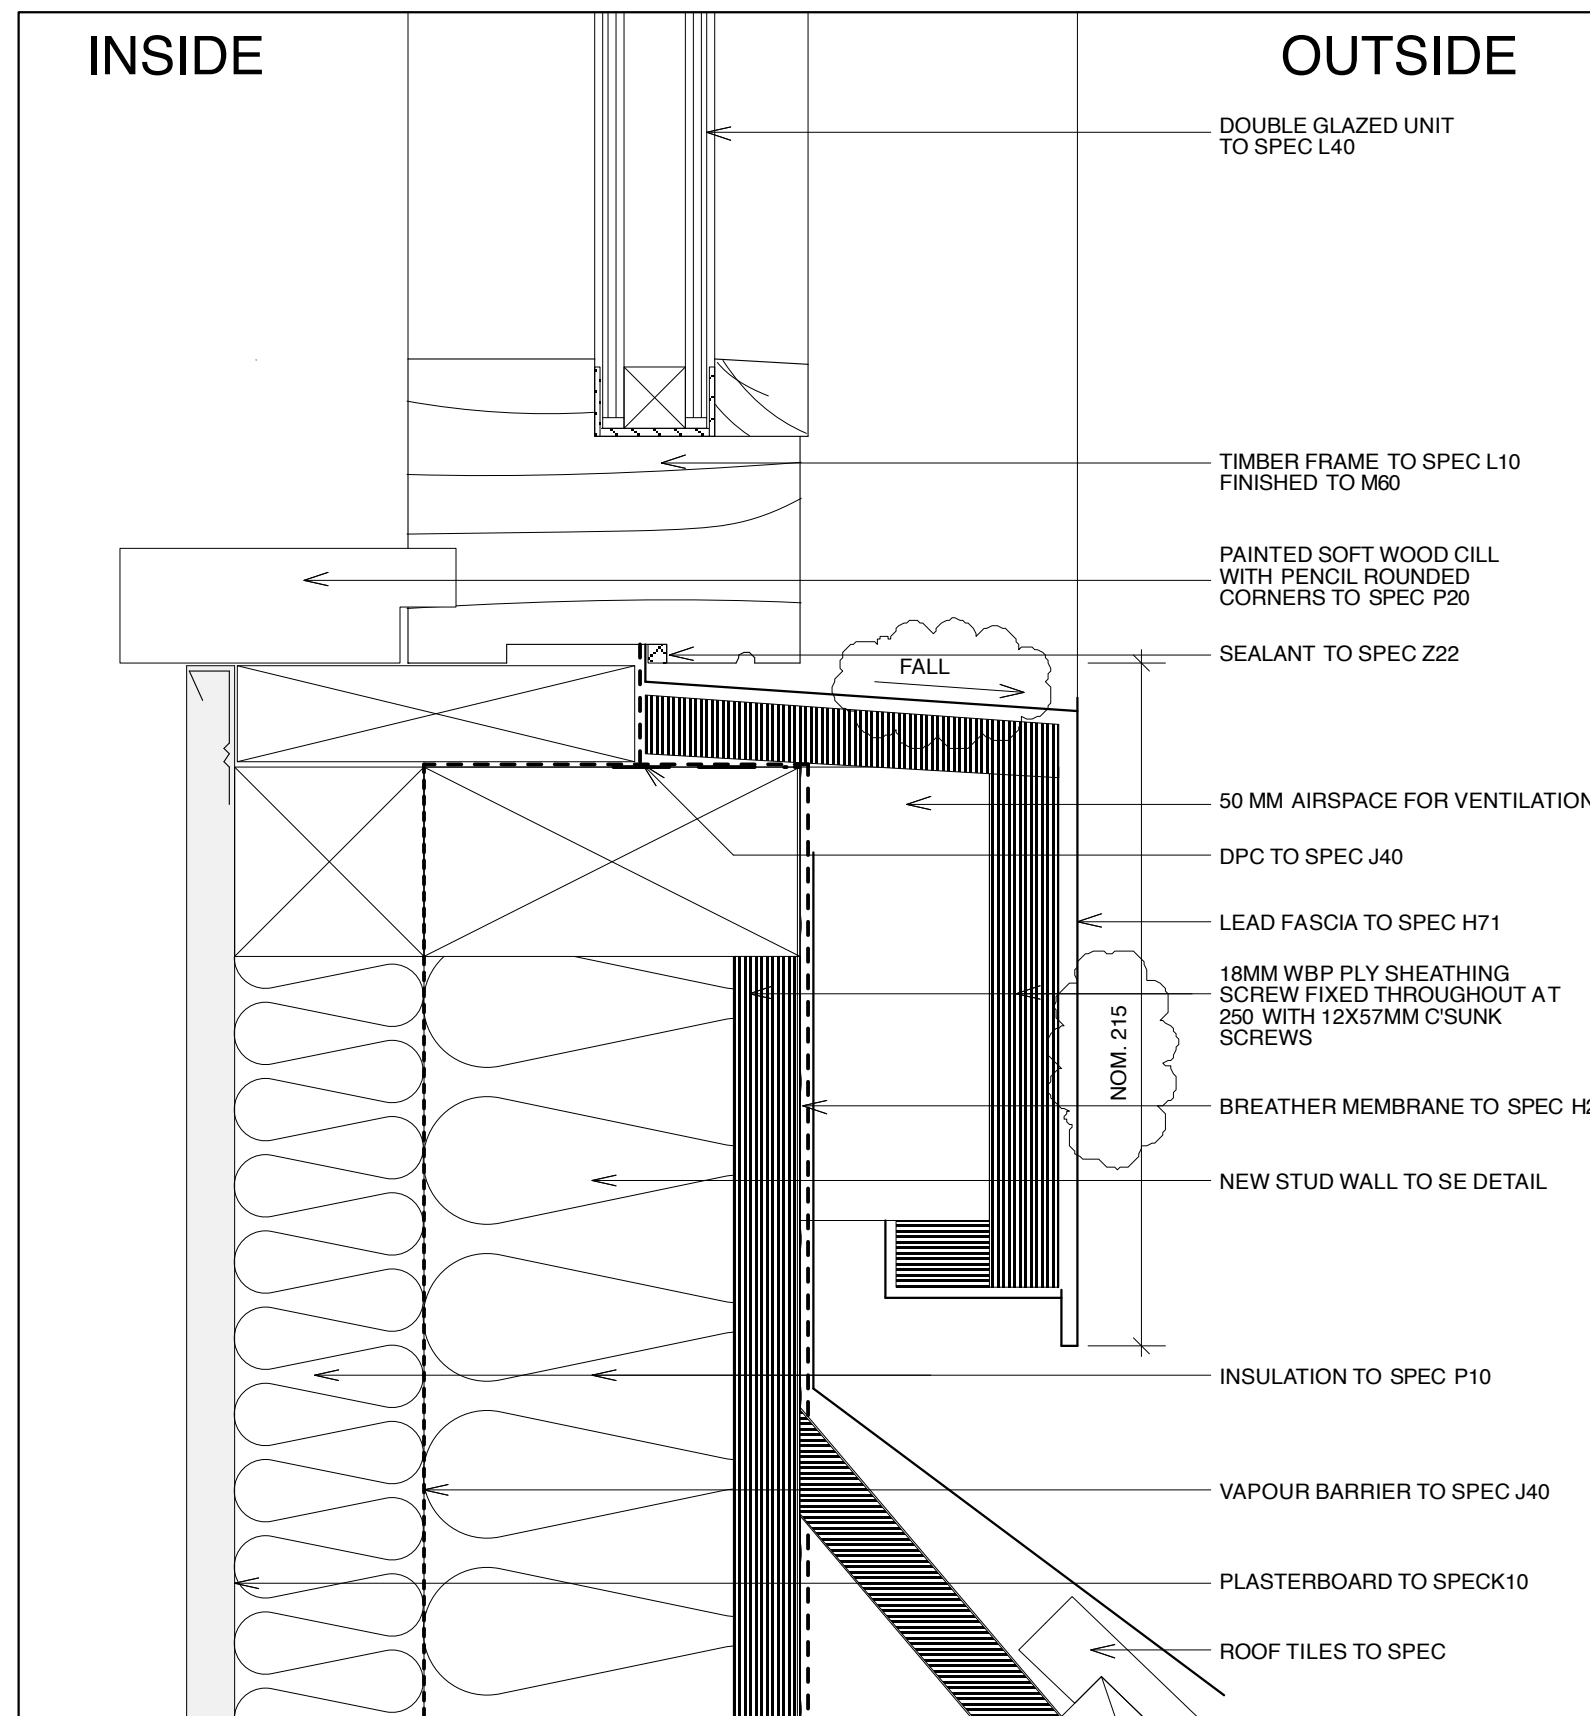

4 DETAIL S 1:20

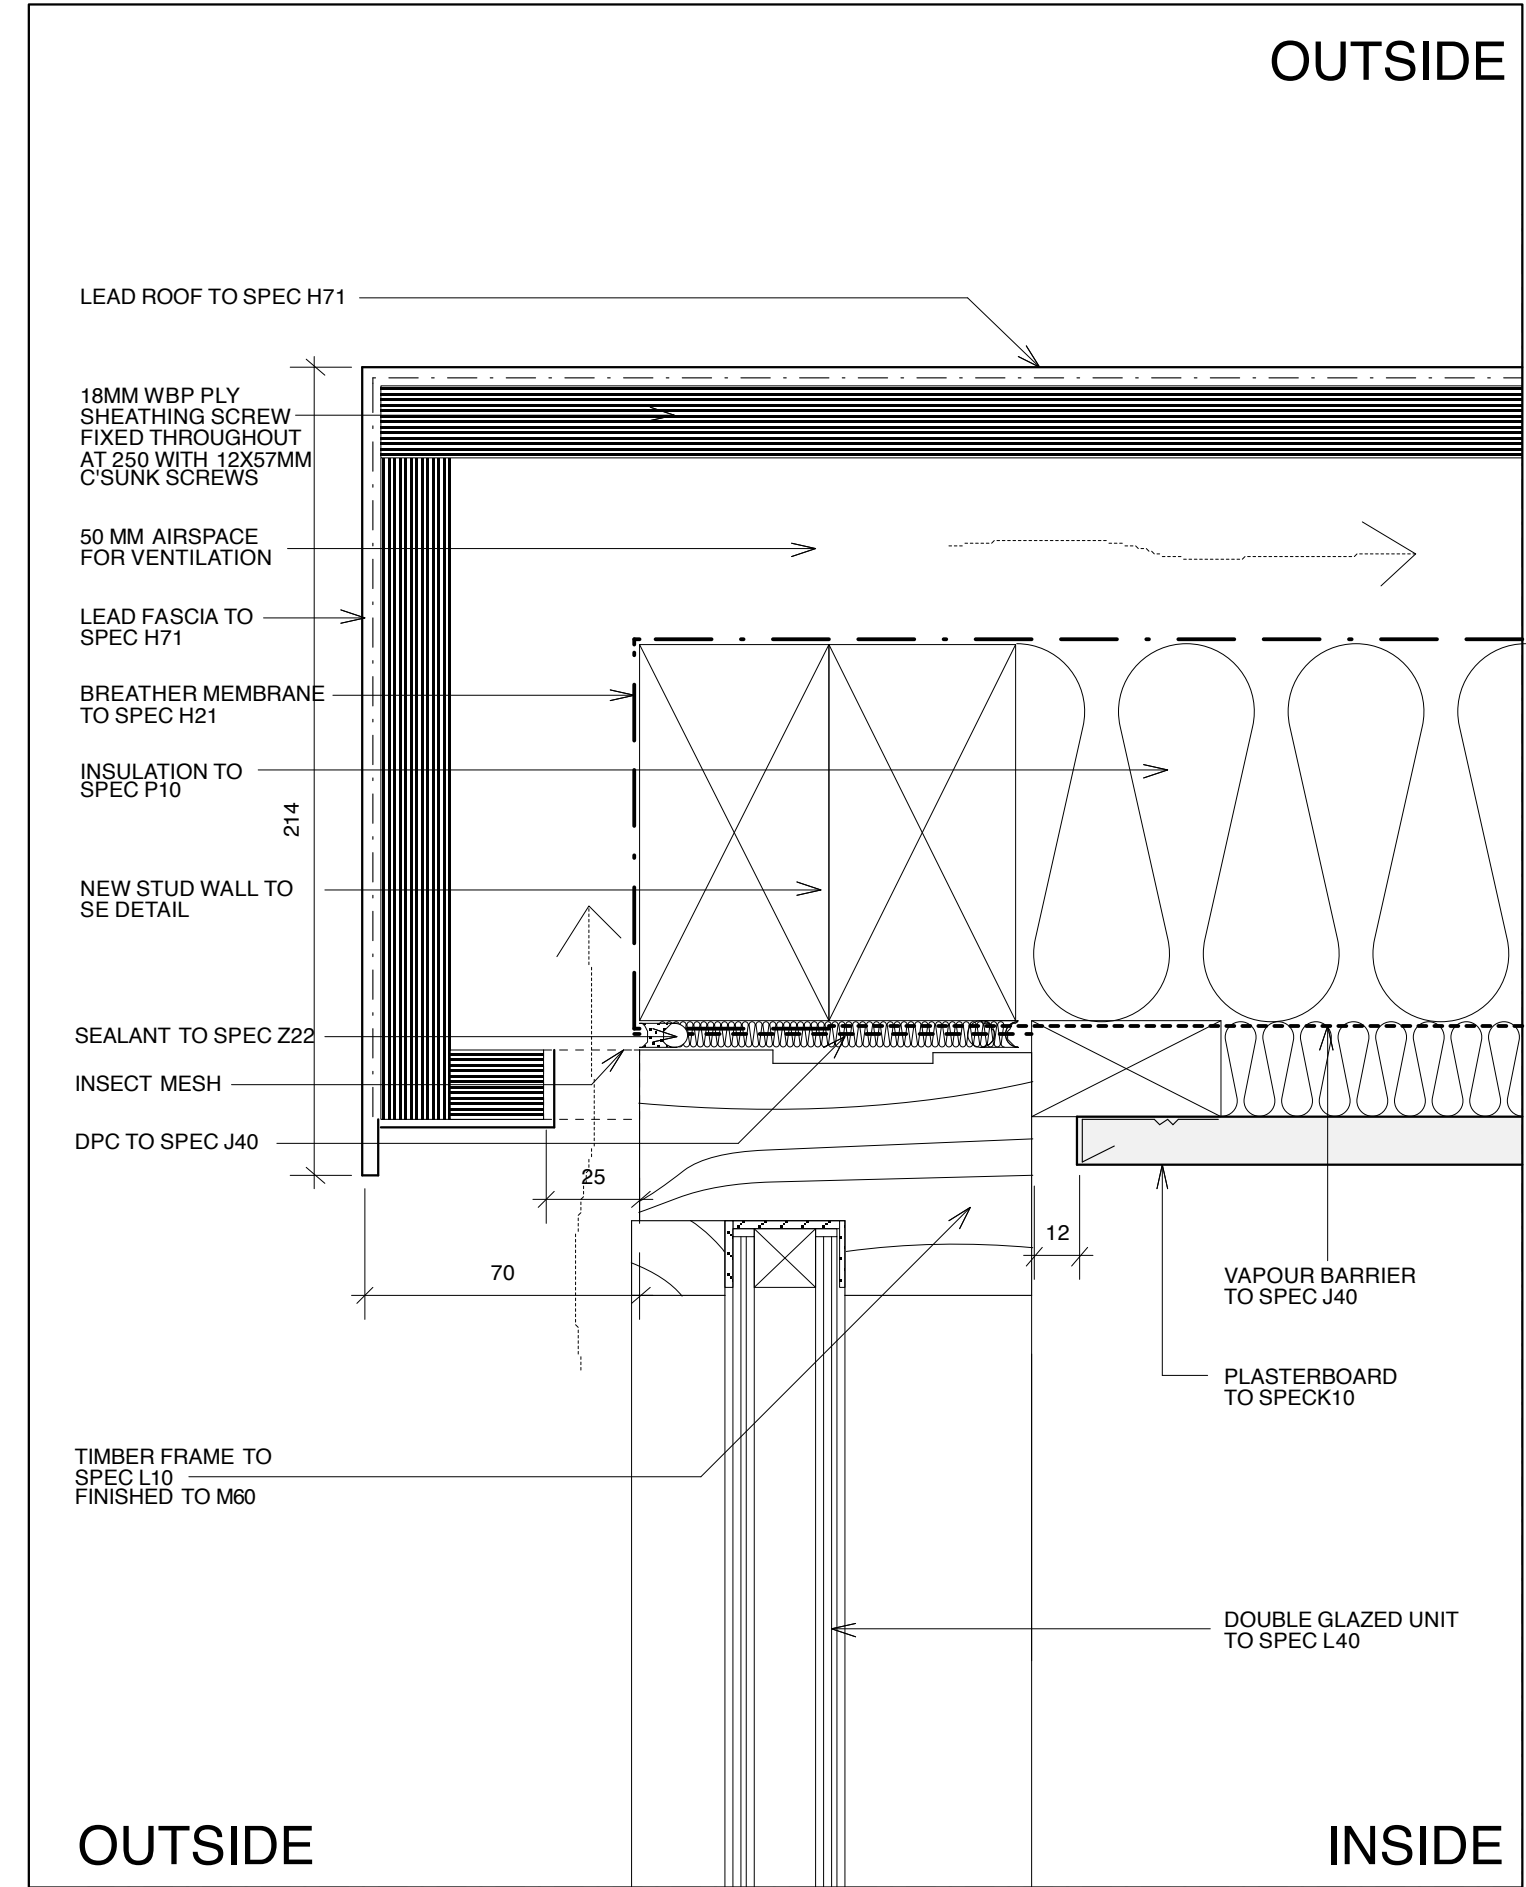

5 HEAD DETAIL P 1:2

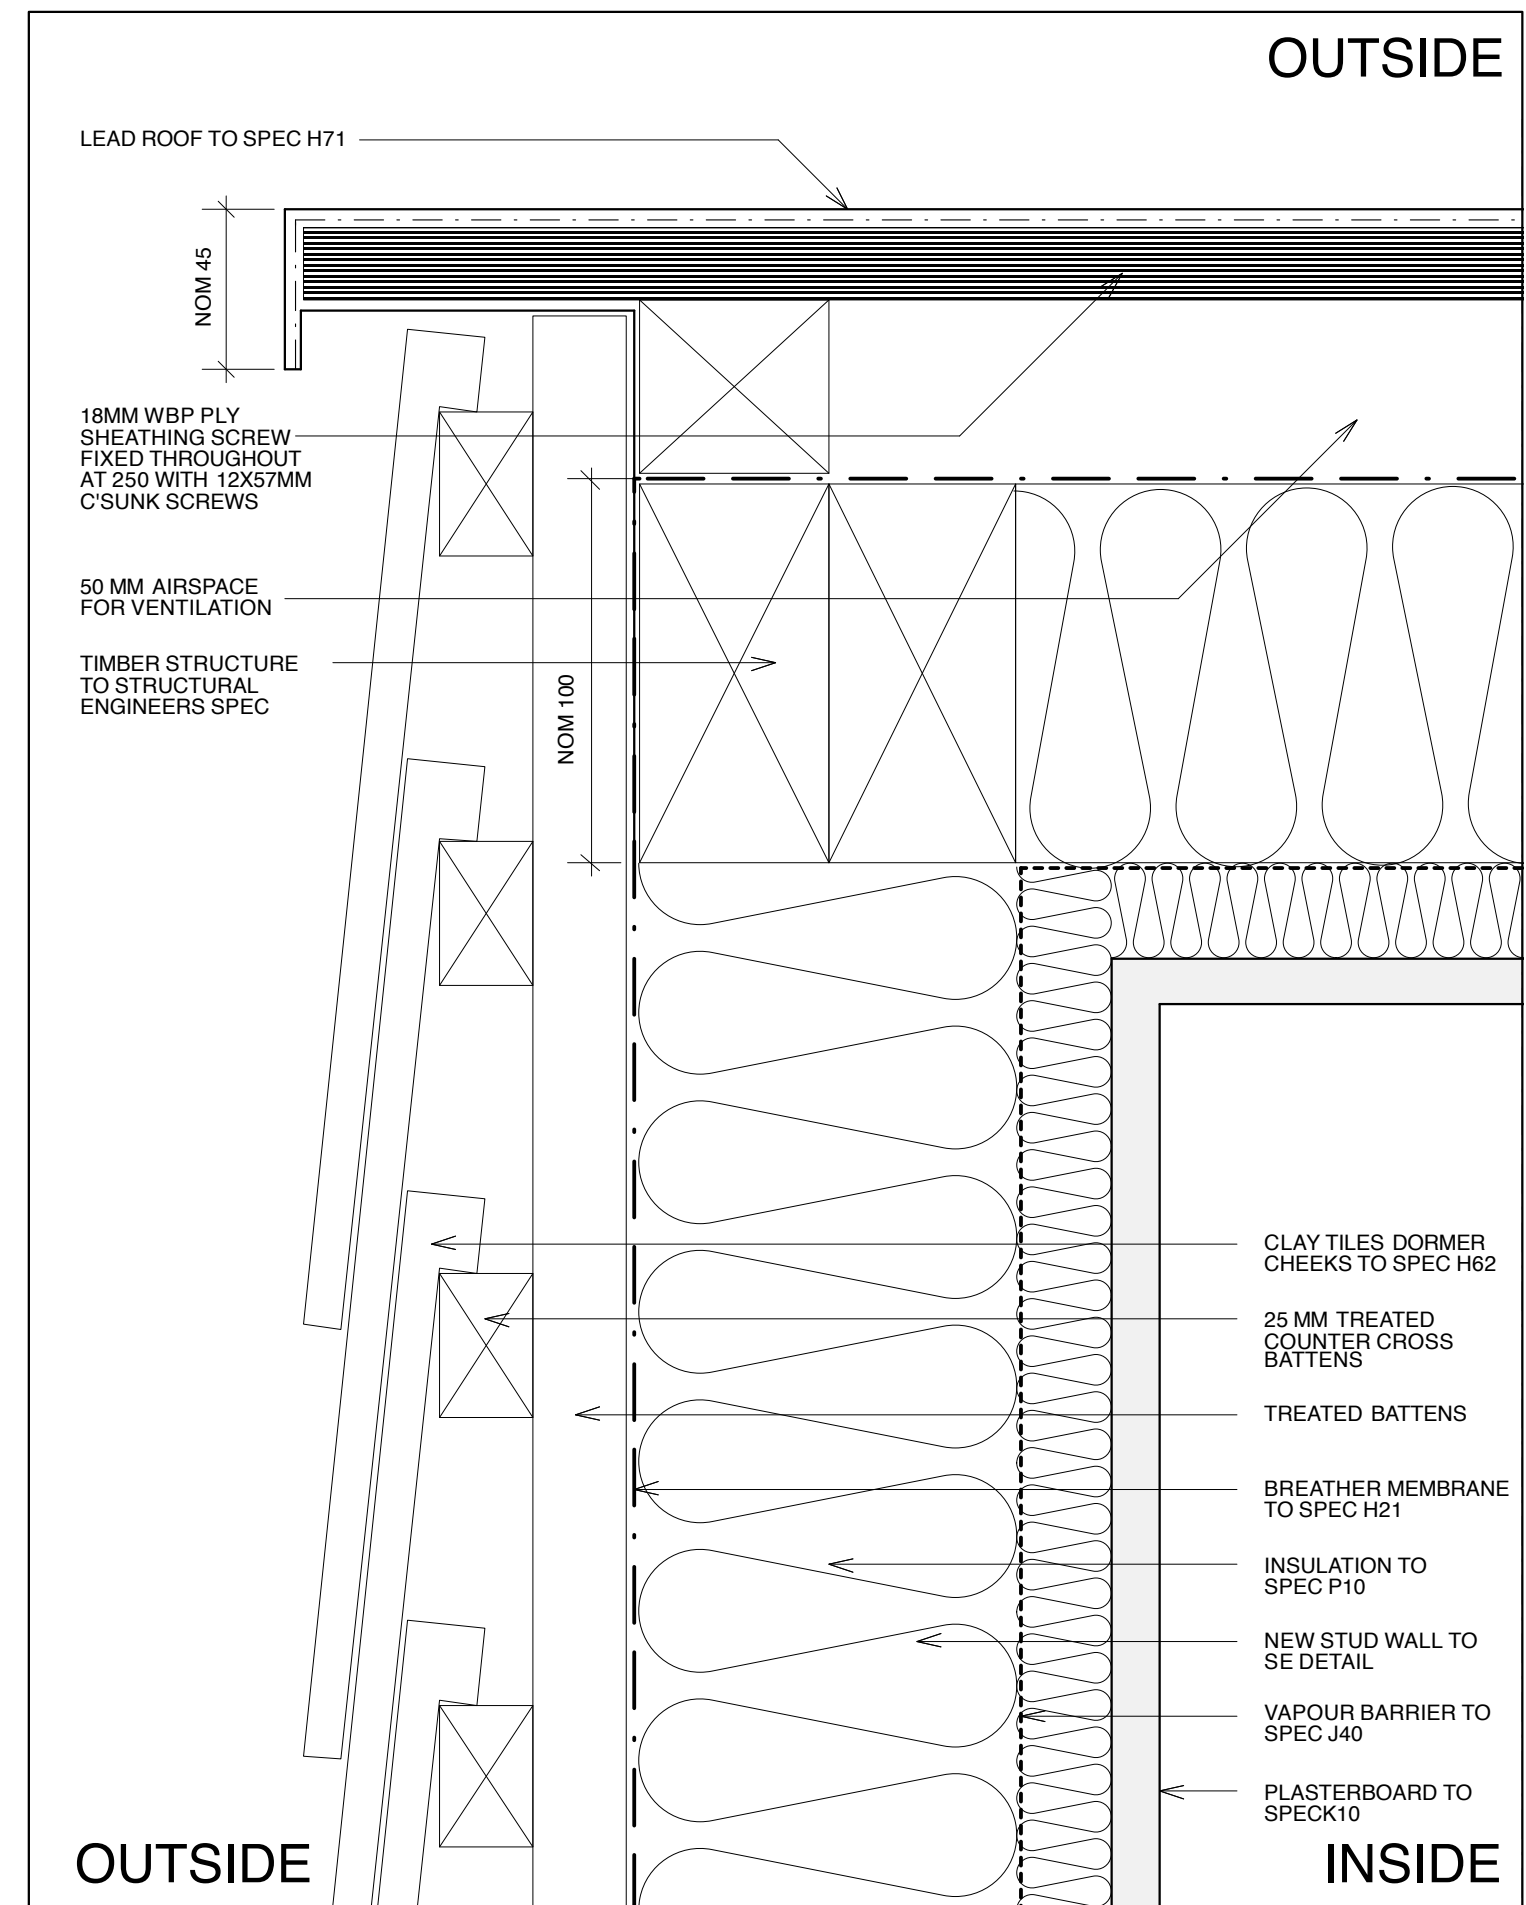

6 DORMER ROOF / CHEEK DETAIL Q 1:20

FOR CONSTRUCTION 03.04.2009

REV A SILL DETAILS AMENDED 03.04.2009

REV B DETAIL P & Q AND NOTES ADDED 22.04.2009

Confirm all site dimensions to the architect.
Do not scale this drawing. All dimensions, levels etc. to be confirm on site & any discrepancies reported to CA prior to the undertaking of any work.
© Copyright

project	3 OAK HILL WAY	for	SAMANTHA HARRISON	title	WINDOW ELEVATIONS
scale	1:20	date	MAR '09	drawn by	MB
project no.	320 (3-) 34 B	drawing no.		revision	

18 CHARLOTTE ROAD LONDON EC2A 3PR
tel 020 7739 8191 fax 020 7739 6191
AZMAN ARCHITECTS