



Existing Elevation

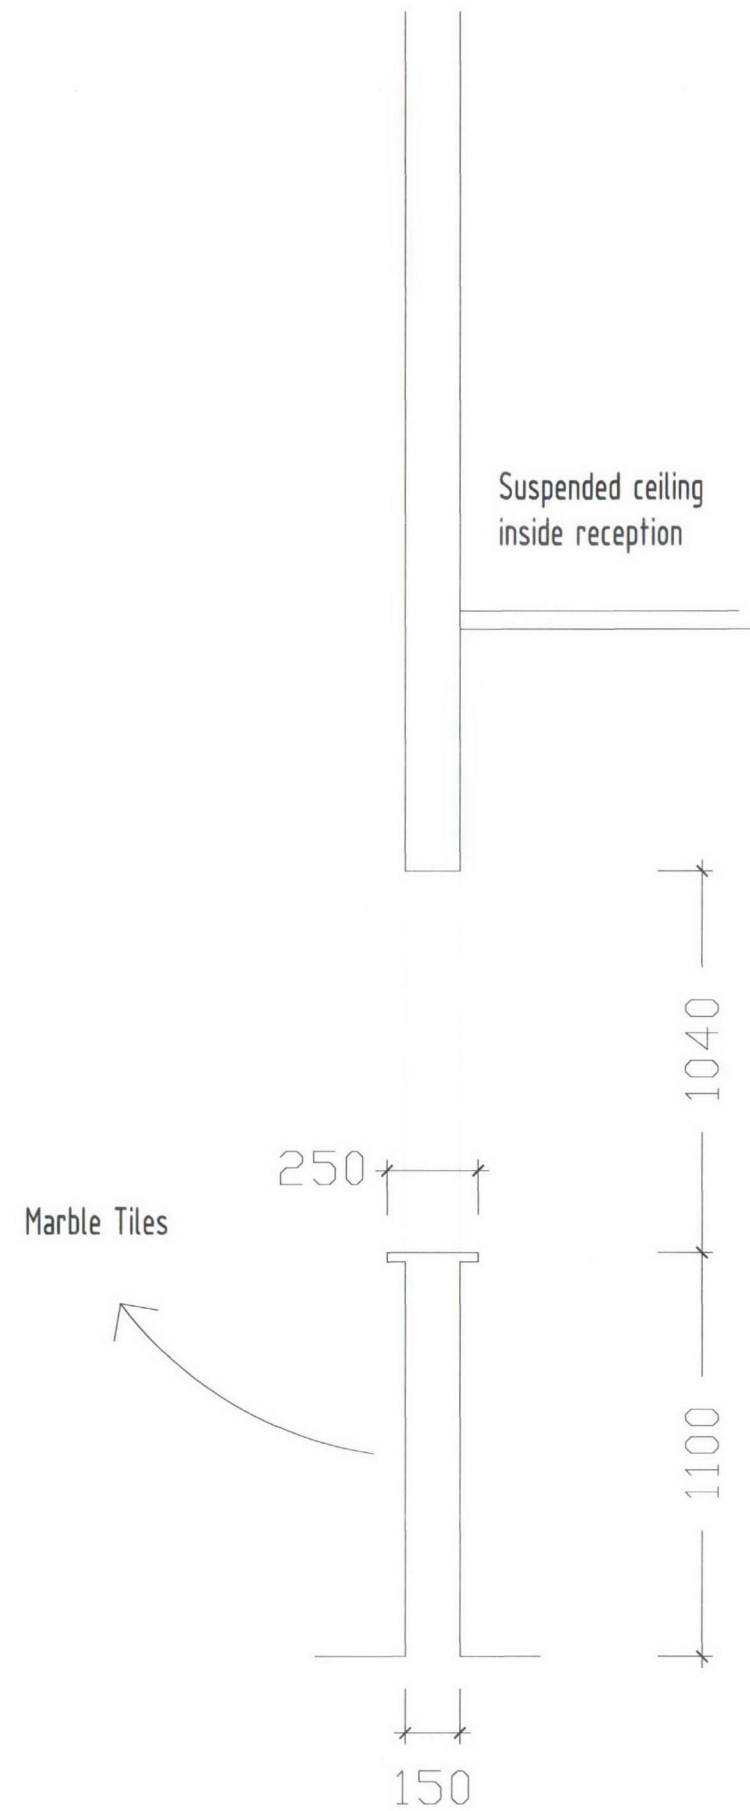

Existing Section

Notes
Do not scale.
All dimensions to be checked prior to commencement.

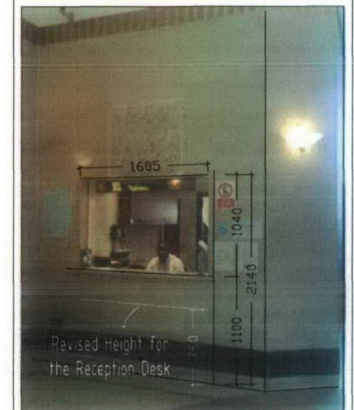

RECEIVED
22 APR 2009

| Rev. | Date | Details |
|---|------------|--------------------|
| University College London Hospitals  NHS Trust Planning Department Capital Investment Directorate 4th Floor Sector B Maple House 149 Tottenham Court Road London W1P 9LL Tel: 020 7380 9929 Fax: 020 7380 9236 | | |
| Project Eastman Dental Hospital Reception Desk | | |
| Drawing Title Existing Section and Elevation | | |
| Date | April 2009 | Scale 1:20 @ A3 |
| Drawn | JA | Checked BM |
| CAD Ref. | | |
| Drawing No. EDH 2020/02 | | Revision |