


Notes
Do not scale.
All dimensions to be checked prior to commencement.

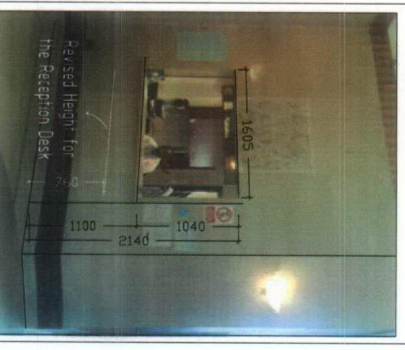

RECEIVED
22 APR 2009



Rev. Date Details

University College
London Hospitals
MHS Trust
Planning Department
Capital Investment Directorate
4th Floor Sector B Maple House
149 Tottenham Court Road
London W1P 9LL
Tel: 020 7380 9929
Fax: 020 7380 9235
UCL HOSPITALS

Project
Eastman Dental Hospital
Reception Desk

Drawing Title
Proposed Elevation and Section

Date	Scale
April 2009	1:20 @ A3
Drawn JA	Checked BM
CAD Ref:	Revision
Drawing No. EDH 2020/03	

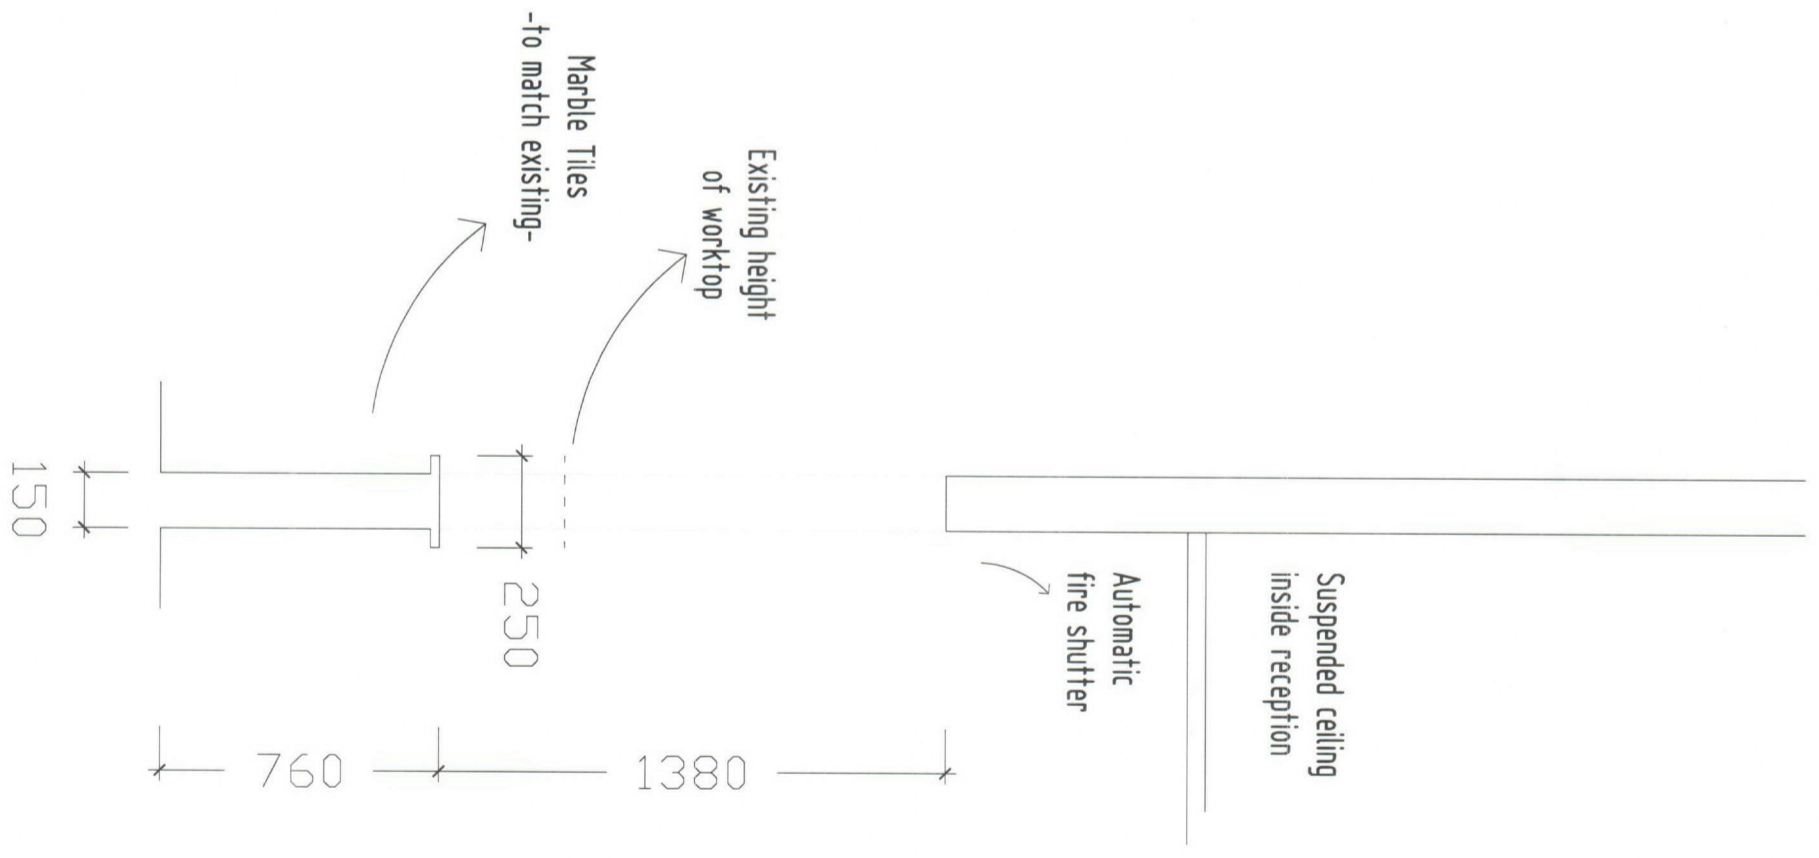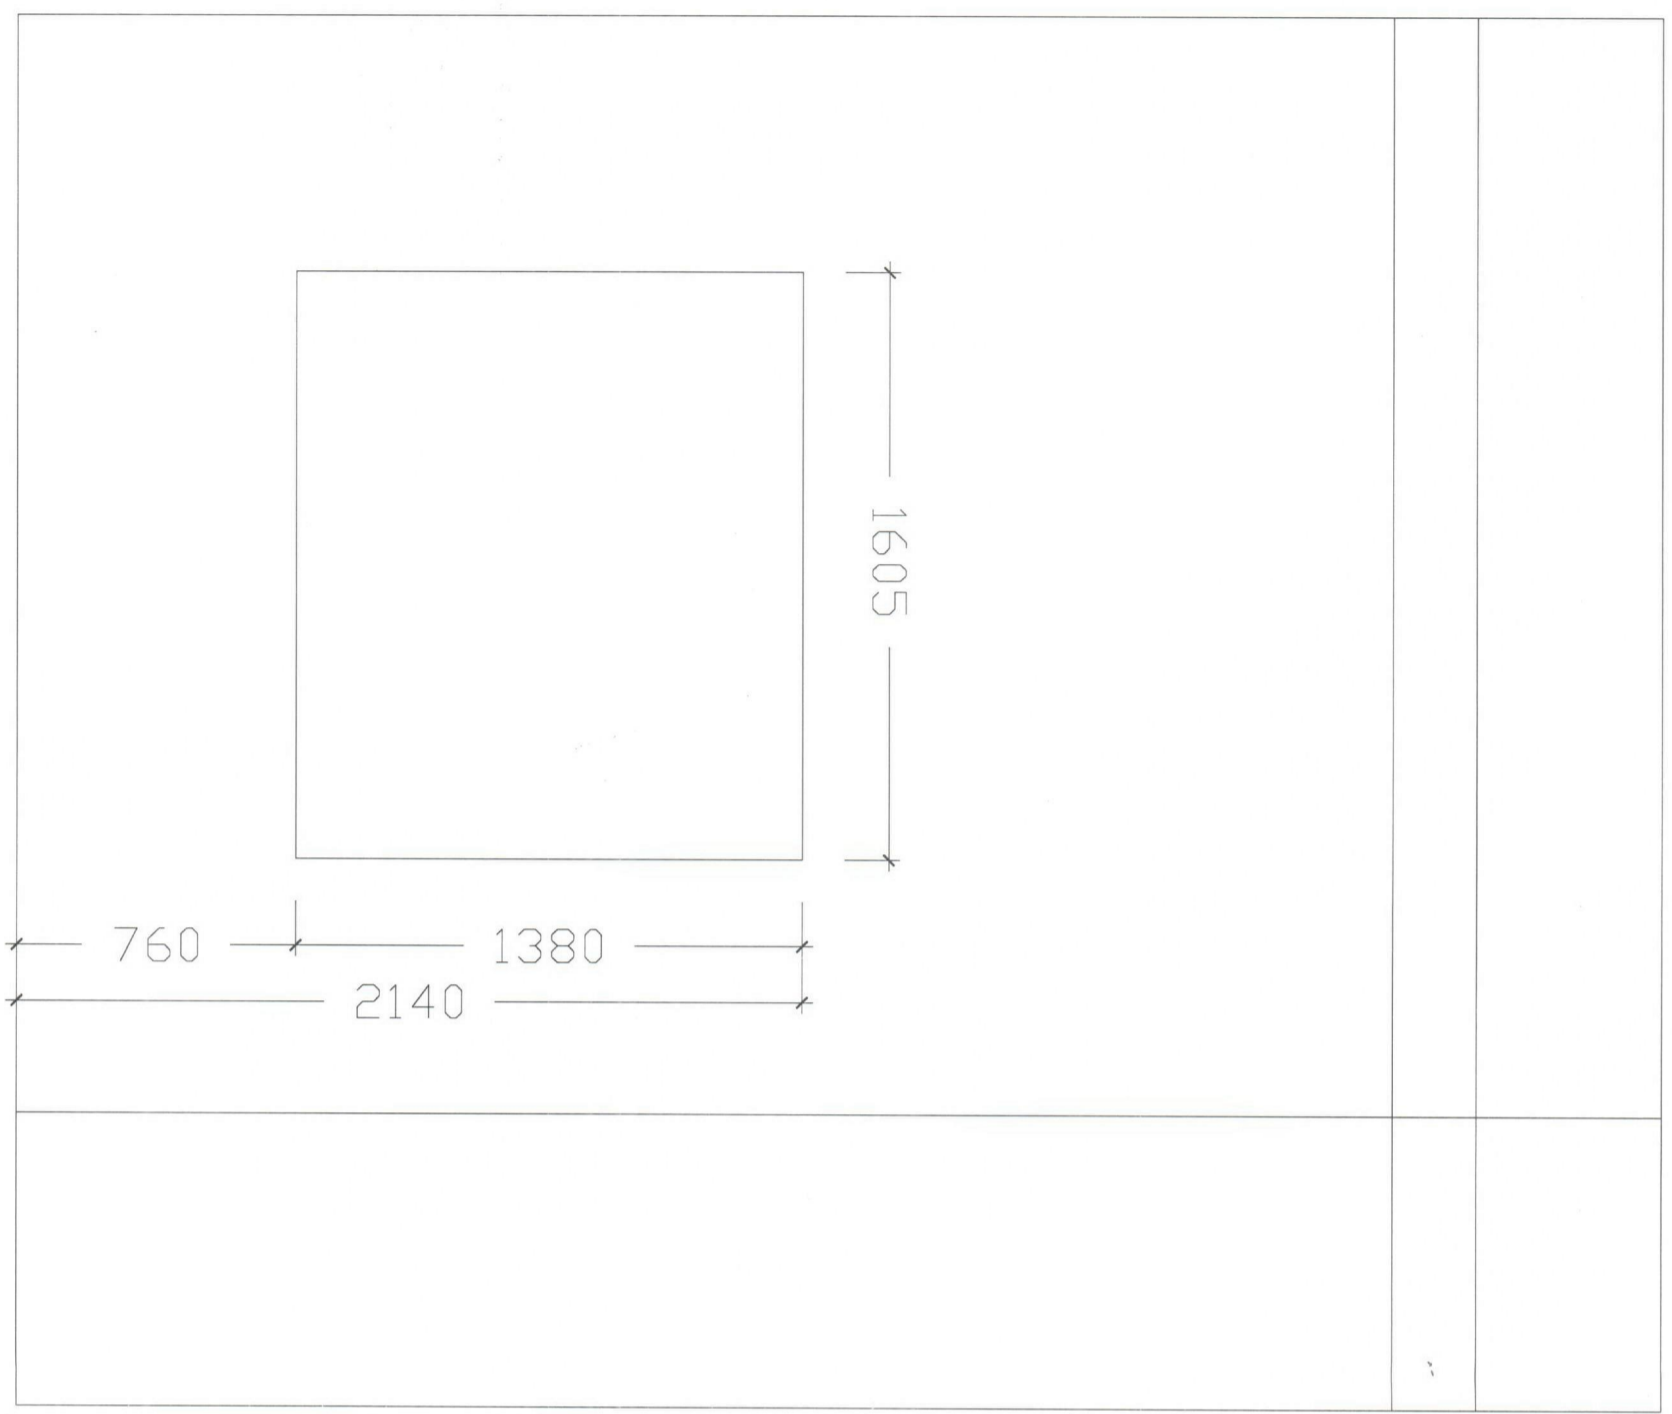

Proposed Elevation

Proposed Section