


- 01 RENDER
- 02 NEW ROOFLIGHT
- 03 NEW WINDOW
- 04 SITE BOUNDARY WALL
- 05 ESCAPE FROM NEIGHBORING PROPERTY
- 06 EXISTING WINDOW ENLARGED
- 07 NEW TIMBER SECURITY PANEL

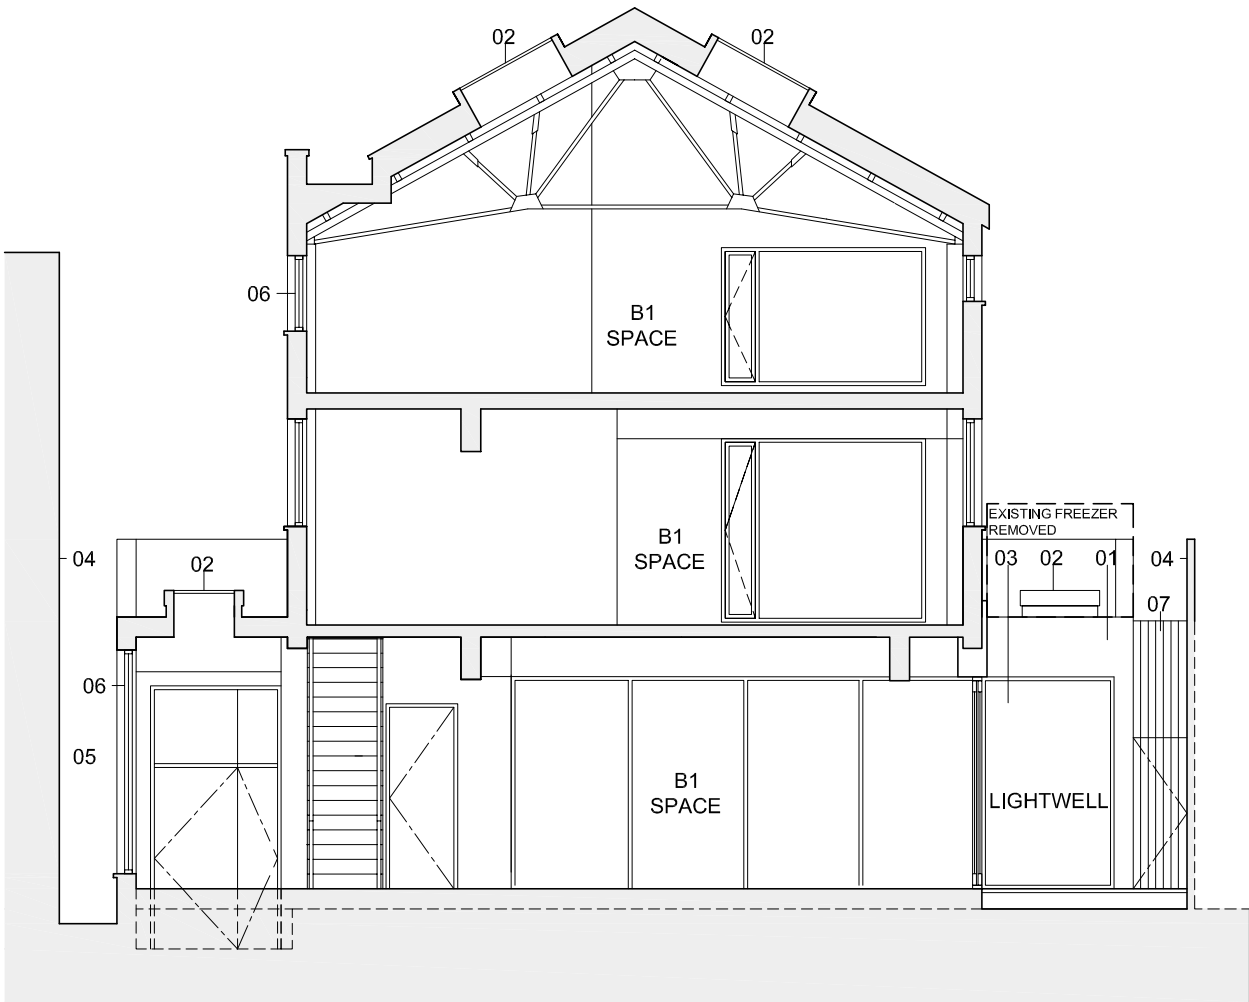

date rev revisions

- - -

notes

DMFK Architects Ltd take no responsibility for dimensions obtained by scaling from this drawing. If no dimension is shown the recipient must ascertain the dimension specifically from the architect or by site measurement and may not rely on the drawing. Supply of the drawing in digital form is solely for convenience and no reliance may be placed on any data in digital form. All data must be checked against hard copy. This drawing is issued for design intent only and should not be used for construction unless stated.

**copyright**  
This drawing is the property of dMFK Architects Ltd. No disclosure or copy of it may be made without the written permission of dMFK Architects Ltd.



DE METZ FORBES KNIGHT ARCHITECTS

add: the old library 119 cholmley gardens london nw6 1aa t 020 7435 1144 f 020 7435 0884 mail info@dmfk.co.uk

project drawing title



102 St Pancras Way,  
London, NW1 0RD PROPOSED  
SECTION B-B

client scale at A1 scale at A3 drawn date

Optomen 1.100 TD MAR 09

project no. drawing no. revision

1599 A201 -

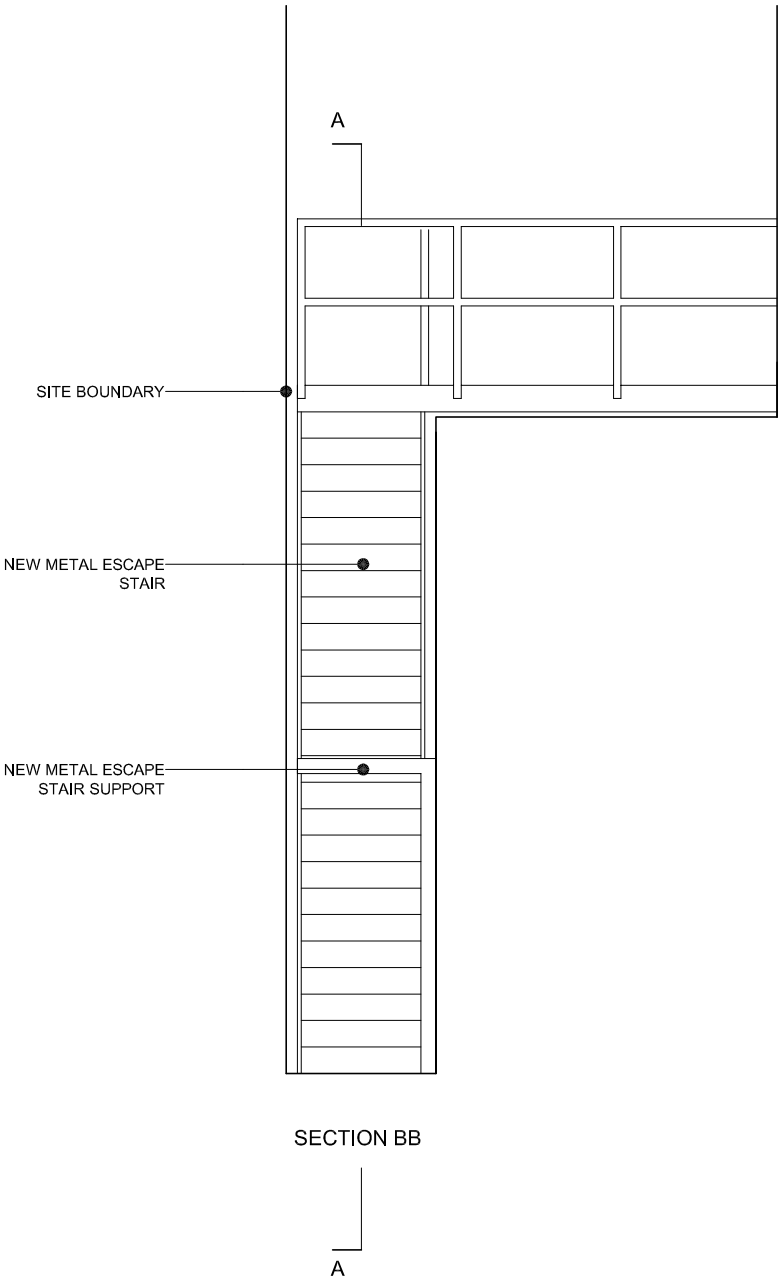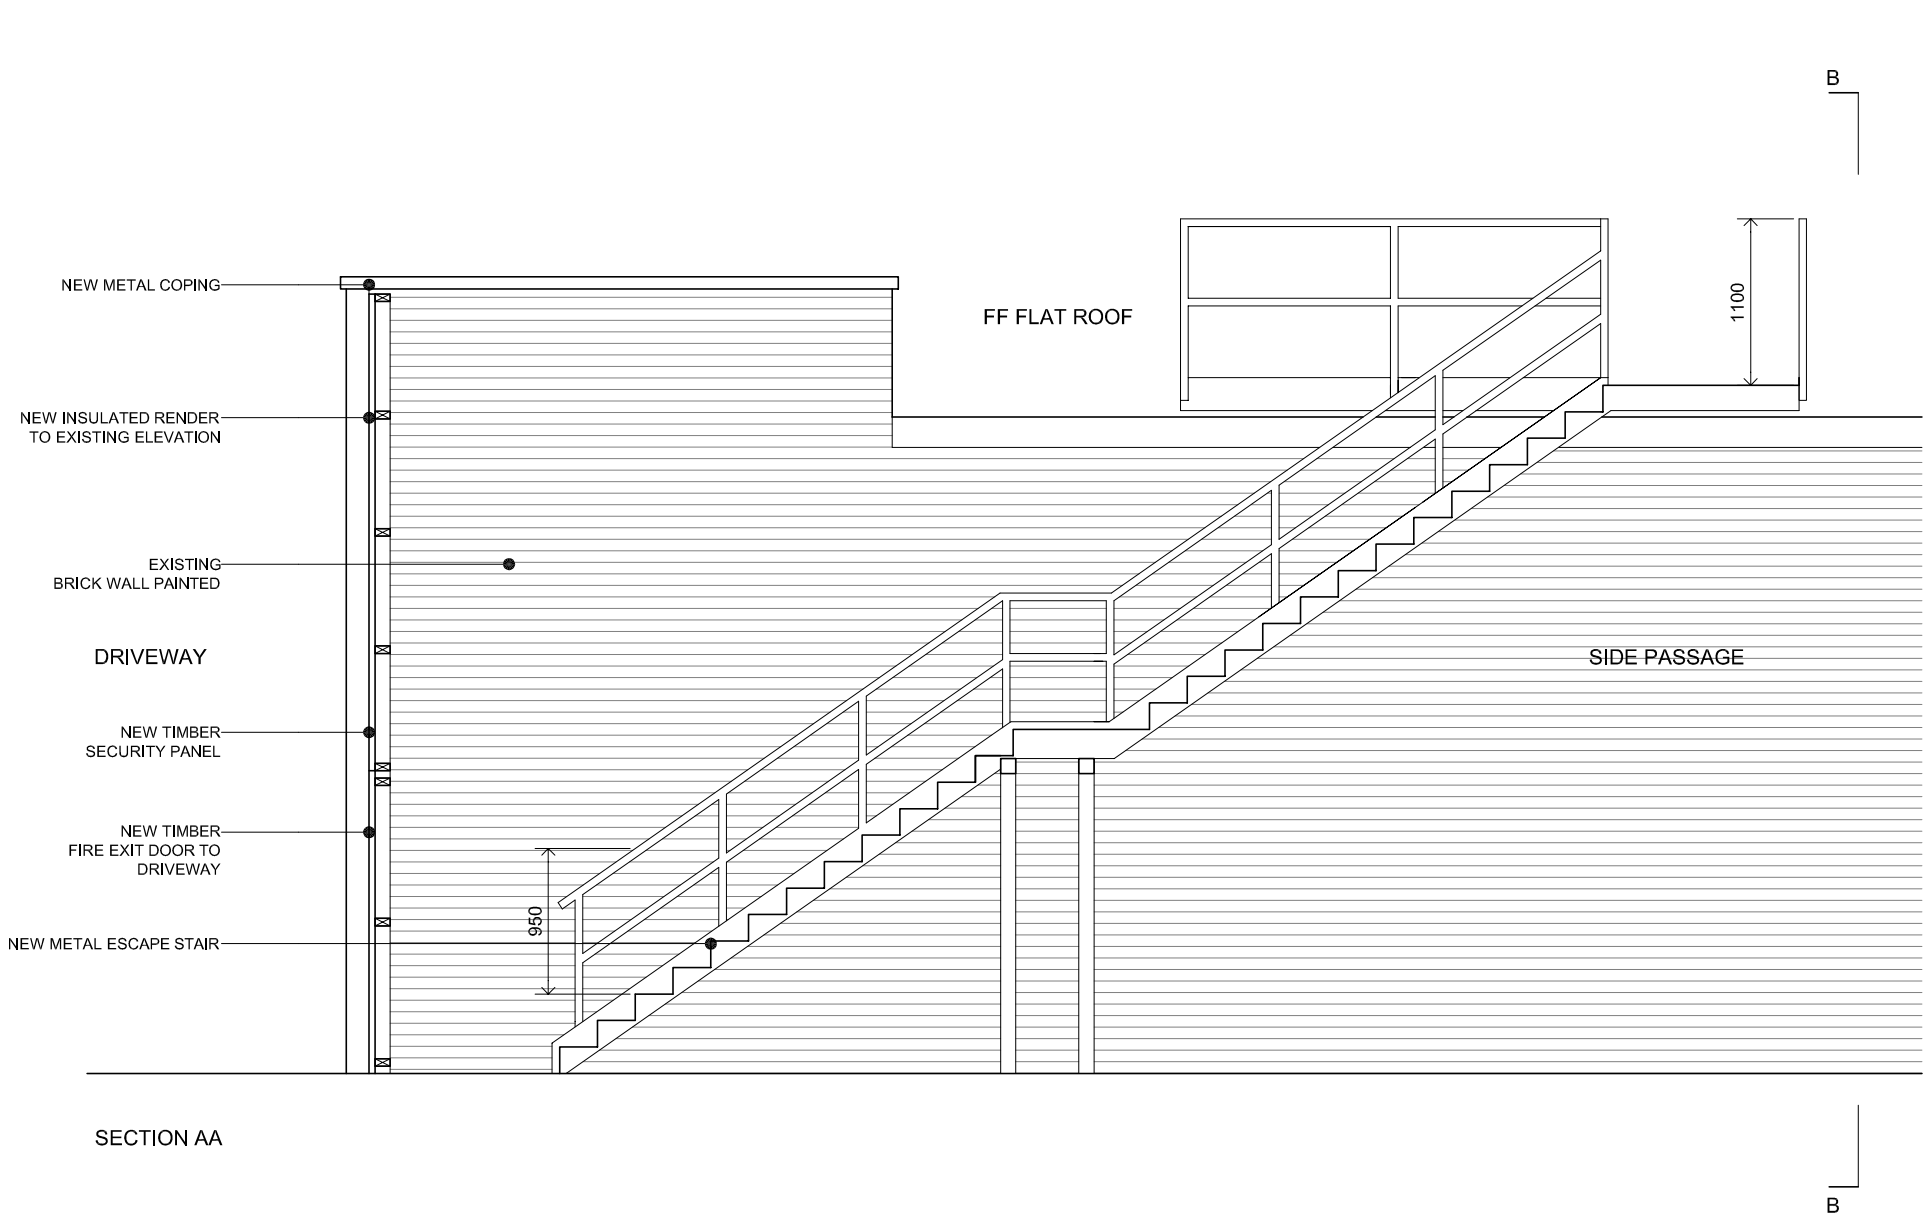

date rev revisions

- - -

notes

DMFK Architects Ltd take no responsibility for dimensions obtained by scaling from this drawing. If no dimension is shown the recipient must ascertain the dimension specifically from the architect or by site measurement and may not rely on the drawing. Supply of the drawing in digital form is solely for convenience and no reliance may be placed on any data in digital form. All data must be checked against hard copy. This drawing is issued for design intent only and should not be used for construction unless stated.

**copyright**  
This drawing is the property of dMFK Architects Ltd. No disclosure or copy of it may be made without the written permission of dMFK Architects Ltd.

**dMFK**

DE METZ FORBES KNIGHT ARCHITECTS

add: the old library 119 cholmley gardens london nw6 1aa t 020 7435 1144 f 020 7435 0884 mail info@dmfk.co.uk

project drawing title

102 St Pancras Way,  
London, NW1 0RD PROPOSED  
SE CORNER ESCAPE STAIR

client scale at A1 scale at A3 drawn date


Optomen 1.100 TD MAR 09

project no. drawing no. revision


1599 A202 -



- 1
- NEW INSULATED RENDER TO EXISTING ELEVATION
- 2
- NEW METAL FRAMED WINDOW
- 3
- NEW ENTRANCE DOOR
- 4
- NEW ANCILLARY DOOR
- 5
- NEW METAL COPING
- 6
- NEW STEPPED APPROACH
- 7
- NEW RAMP TO RECYCLE STORE
- 8
- NEW TIMBER CLAD BIN STORE
- 9
- NEW PAINTED TIMBER SECURITY PANELS
- 10
- NEW ROOF-LIGHT
- 11
- EXTERNAL AC PLANT
- 12
- EXISTING BRICK WALL PAINTED
- 13
- NEW WINDOW/DOOR OPENING
- 14
- NEW METAL PROFILE ROOF COVERINGS
- 15
- NEW PLASTIC GUTTERS AND DOWN PIPES
- 16
- EXISTING CILL DROPPED TO FORM LARGER WINDOW /DOOR OPENING
- 17
- NEW FELT ROOF COVERING TO EXISTING ROOFS
- 18
- SECTION OF EXISTING EXTERNAL WALL REMOVED
- 19
- NEW BALUSTRADE TO PROTECT ROOF AREA
- 20
- NEW UPVC WINDOW
- 21
- NEW METAL ESCAPE STAIR
- 22
- EXISTING GATES PAINTED

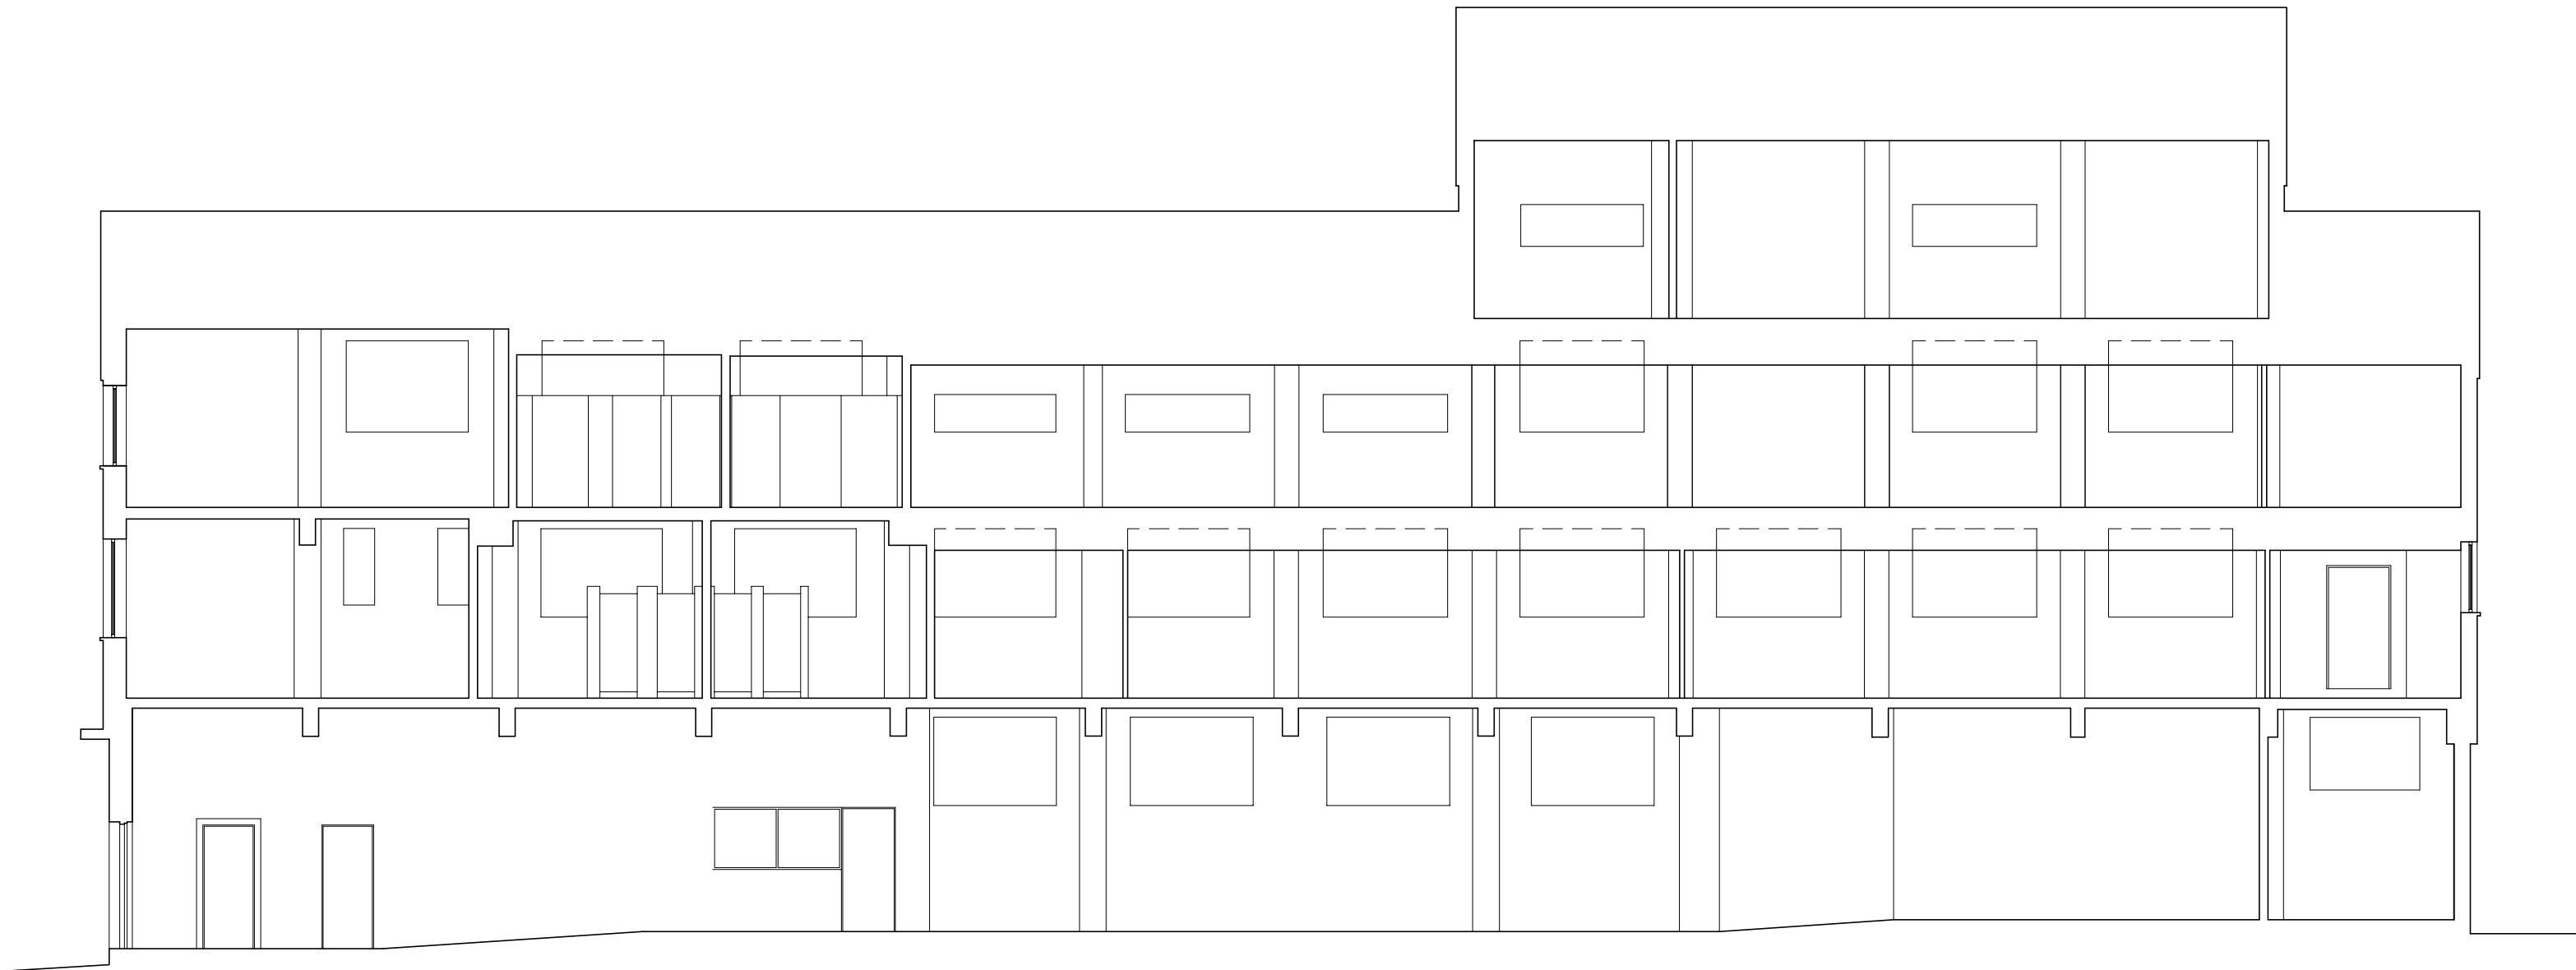


revisions			notes		
date	rev				
-	-	-			

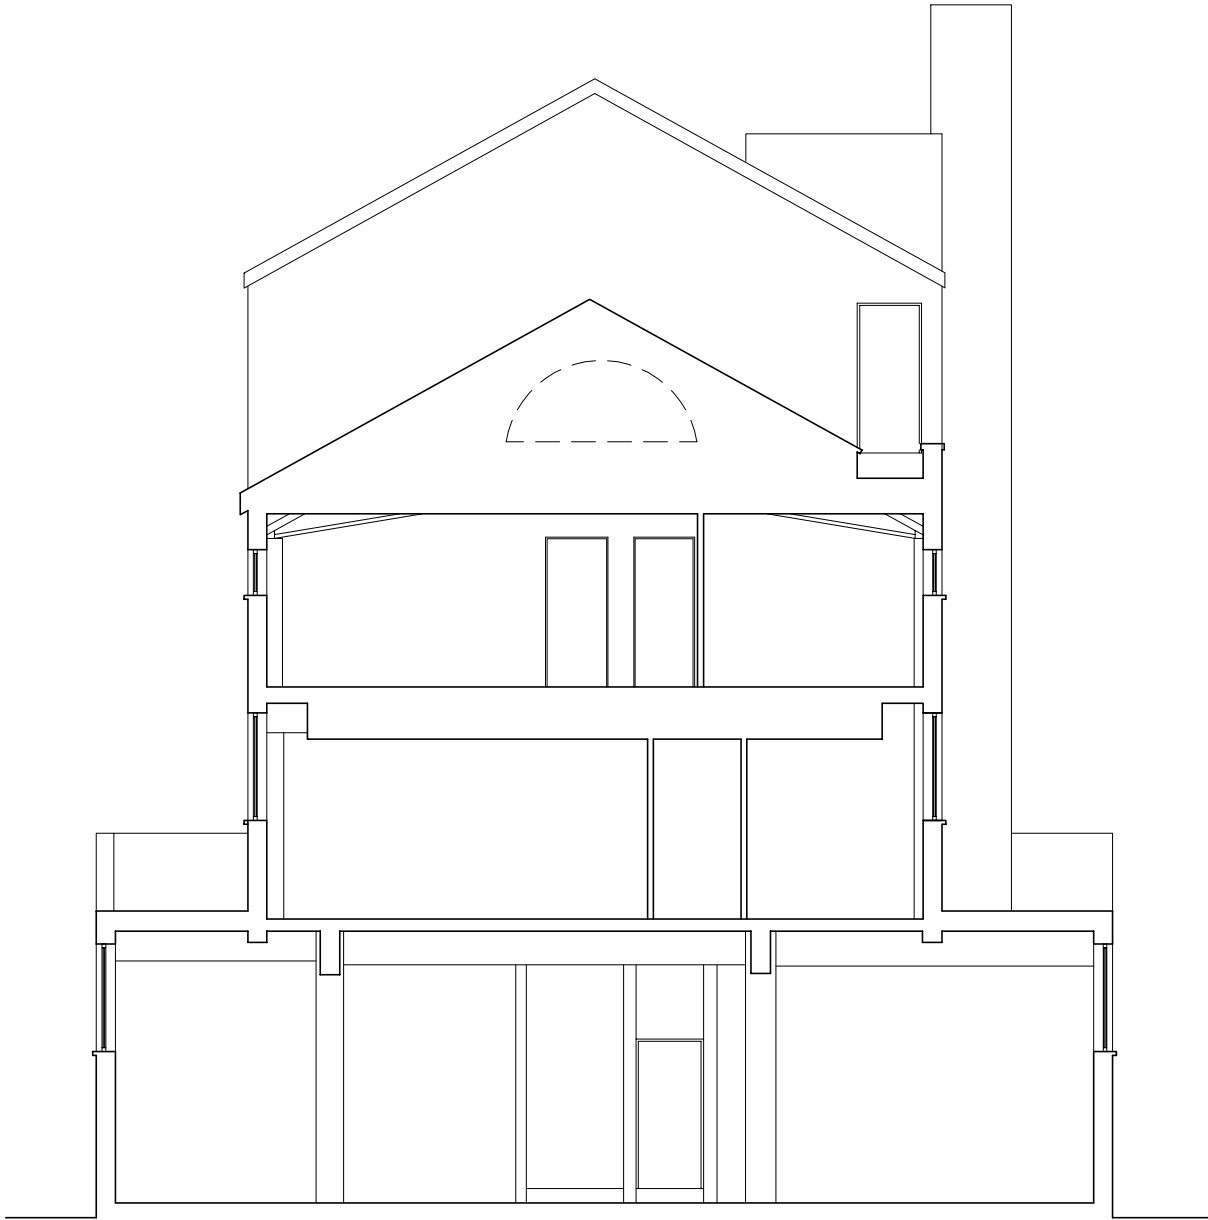

date      rev      revisions			notes					<div>dmfk</div> <div>DE METZ FORBES KNIGHT ARCHITECTS</div>	
-	-	-	<p>DMFK Architects Ltd take no responsibility for dimensions obtained by scaling from this drawing. If no dimension is shown the recipient must ascertain the dimension specifically from the architect or by site measurement and may not rely on the drawing. Supply of the drawing in digital form is solely for convenience and no reliance may be placed on any data in digital form. All data must be checked against hard copy. This drawing is issued for design intent only and should not be used for construction unless stated.</p> <p><b>copyright</b> This drawing is the property of dMFK Architects Ltd. No disclosure or copy of it may be made without the written permission of dMFK Architects Ltd.</p>					<div>add: the old library   119 cholmley gardens london nw6 1aa   t 020 7435 1144   f 020 7435 0884   mail info@dmfk.co.uk</div> <table><tr><th colspan="2">project</th><th colspan="4">drawing title</th></tr><tr><td colspan="2">102 St Pancras Way, London, NW1 0RD</td><td colspan="4">EXISTING SECTION BB</td></tr><tr><th>client</th><th>scale at A1</th><th>scale at A3</th><th>drawn</th><th colspan="2">date</th></tr><tr><td>Optomen</td><td>1.50</td><td>1.100</td><td>TD</td><td colspan="2">MAR 09</td></tr><tr><td></td><td>project no.</td><td>drawing no.</td><td>revision</td><td colspan="2"></td></tr><tr><td></td><td>1599</td><td>A21</td><td>-</td><td colspan="2"></td></tr></table>					project		drawing title				102 St Pancras Way, London, NW1 0RD		EXISTING SECTION BB				client	scale at A1	scale at A3	drawn	date		Optomen	1.50	1.100	TD	MAR 09			project no.	drawing no.	revision				1599	A21	-		
project		drawing title	
102 St Pancras Way, London, NW1 0RD		EXISTING SECTION BB	
client	scale at A1	scale at A3	drawn	date	
Optomen	1.50	1.100	TD	MAR 09	
	project no.	drawing no.	revision	
	1599	A21	-	

- 01 RENDER
- 02 NEW ROOFLIGHT
- 03 NEW WINDOW
- 04 SITE BOUNDARY WALL
- 05 ESCAPE FROM NEIGHBORING PROPERTY
- 06 EXISTING WINDOW ENLARGED
- 07 NEW TIMBER SECURITY PANEL

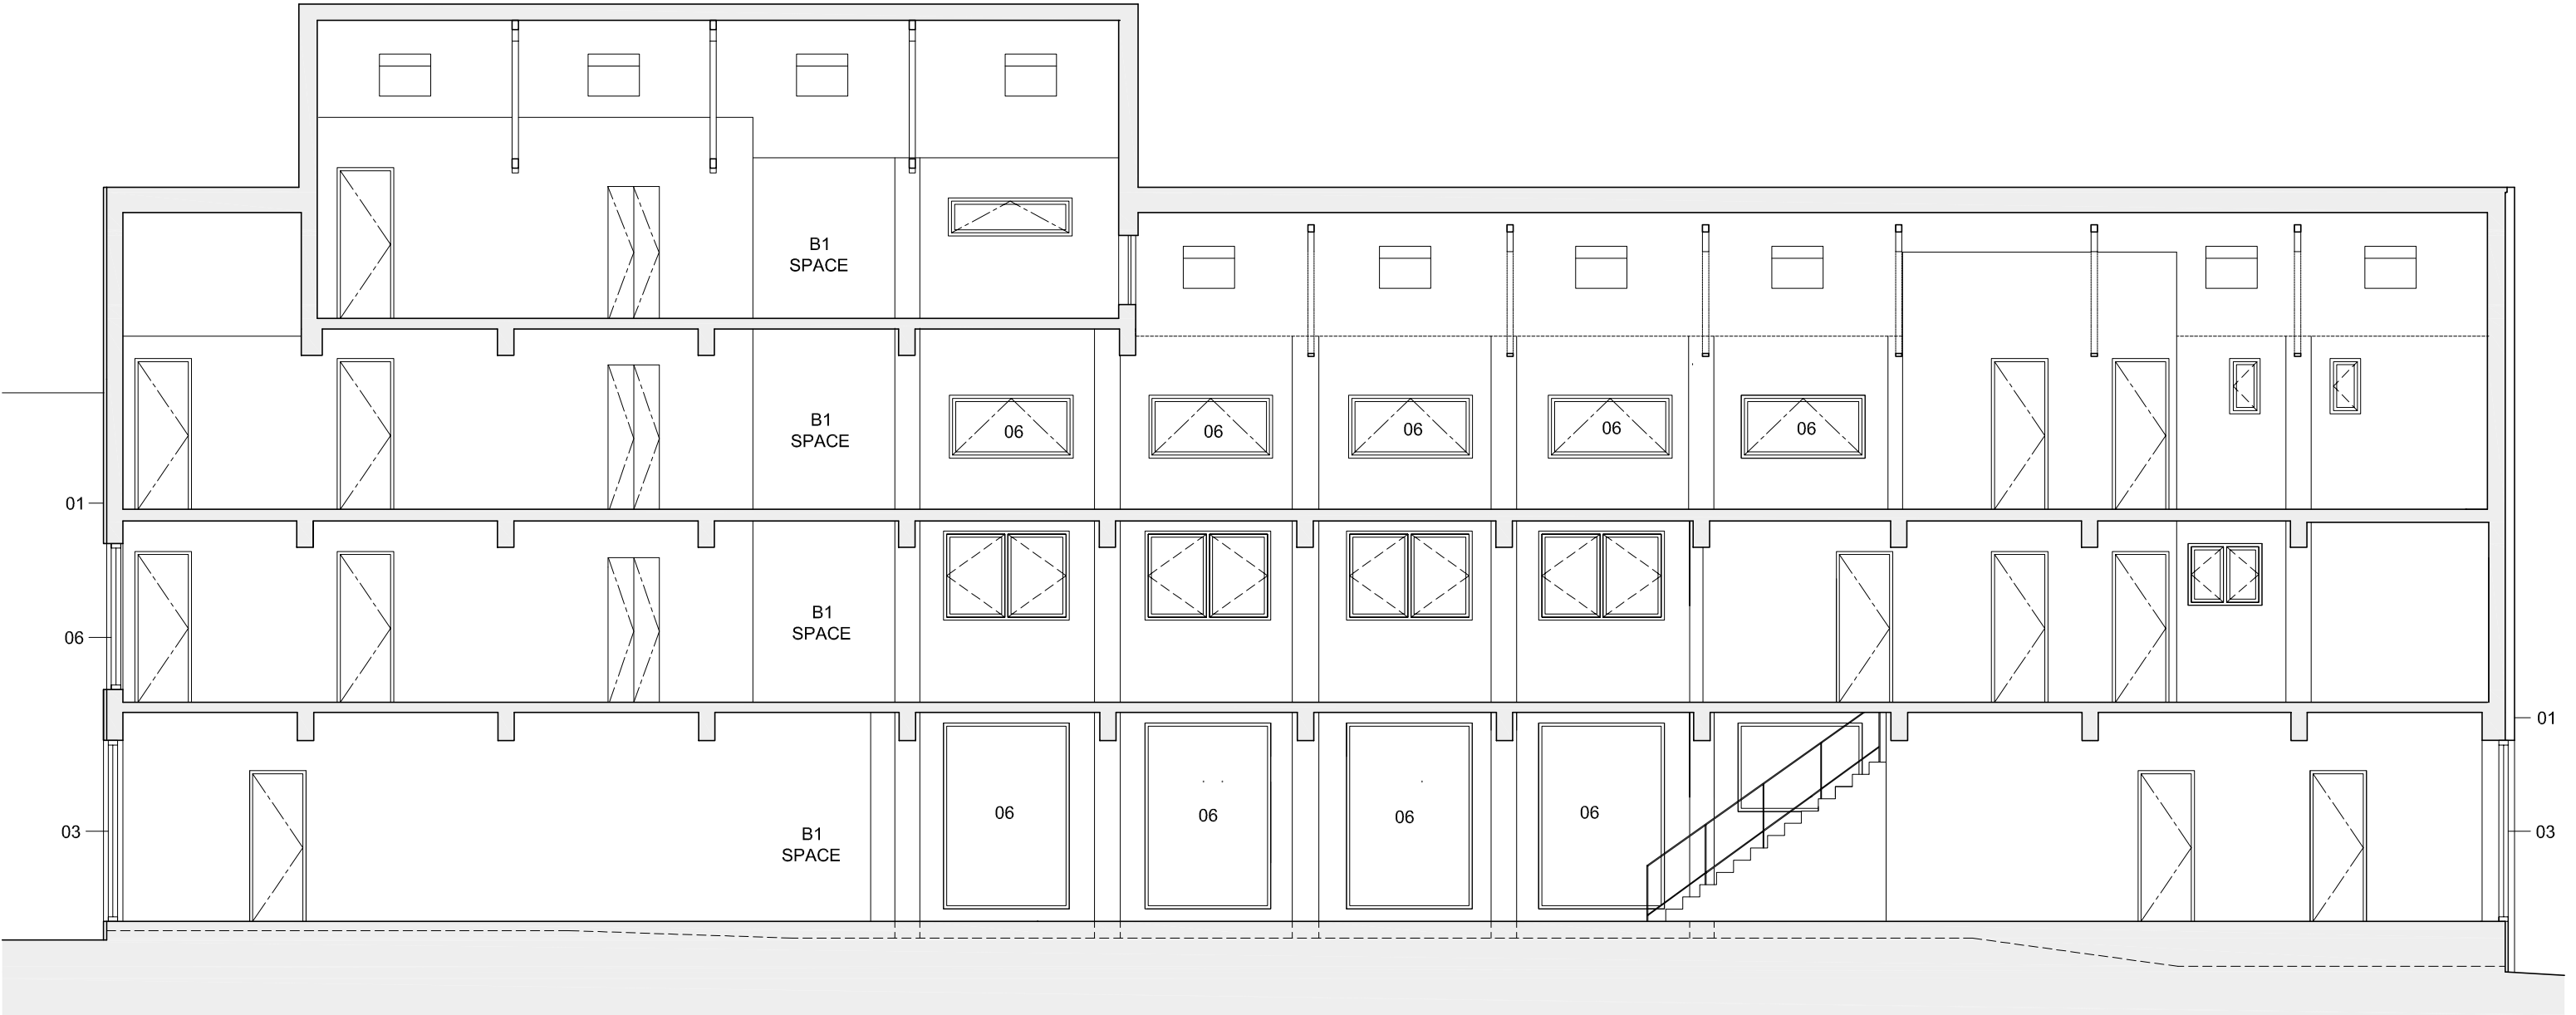

date	rev	revisions
------	-----	-----------

notes
-------

DMFK Architects Ltd take no responsibility for dimensions obtained by scaling from this drawing. If no dimension is shown the recipient must ascertain the dimension specifically from the architect or by site measurement and may not rely on the drawing. Supply of the drawing in digital form is solely for convenience and no reliance may be placed on any data in digital form. All data must be checked against hard copy. This drawing is issued for design intent only and should not be used for construction unless stated.

**copyright**  
This drawing is the property of dMFK Architects Ltd. No disclosure or copy of it may be made without the written permission of dMFK Architects Ltd.

add: the old library 119 cholmley gardens london nw6 1aa t 020 7435 1144 f 020 7435 0884 mail info@dmfk.co.uk

project	drawing title
---------	---------------

102 St Pancras Way, London, NW1 0RD	PROPOSED SECTION A-A
--	----------------------

client	scale at A1	scale at A3	drawn	date
Optomen	1.50	1.100	TD	MAR 09

project no.	drawing no.	revision
1599	A200	-



DE METZ FORBES KNIGHT ARCHITECTS