

key

A. 14.04.09 First Issue

notes

revisions



project	
The Royal Veterinary College Camden Social Learning Project	
drawing	
Plan Roof	
scale @ A3	date
1:100	31.03.09
status	
For Planning	
drawn by	checked by approved by
IC	
job n°. type. series. revision	
2001_GAD_410005_A	

do not scale. © architecture plb


53 Great Suffolk Street
London
SE1 0DB
T: +44 (0) 20 7922 0500
F: +44 (0) 20 7922 0550
St Thomas Street
Winchester
Hampshire
SO23 9HD
T: +44 (0) 1962 842200
F: +44 (0) 1962 840862
E: mail@architectureplb.com
W: www.architectureplb.com

revisions

A. 31.03.09 First Issue

key

notes

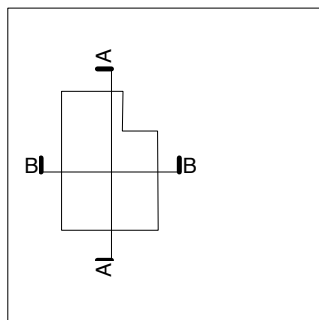

project
**Royal Veterinary College
Camden Social Learning**

drawing
Section AA

scale @ A3
1:100 date
31.03.09

status
For Planning

drawn by checked by approved by
IC JM


job n°. type. series. revision
2001_GAD_410006_A

53 Great Suffolk Street
London
SE1 0DB
T: +44 (0) 20 7922 0500
F: +44 (0) 20 7922 0550

St Thomas Street
Winchester
Hampshire
SO23 9HD
T: +44 (0) 1962 842200
F: +44 (0) 1962 840962



E: mail@architectureplb.com
W: www.architectureplb.com


architecture **plb**

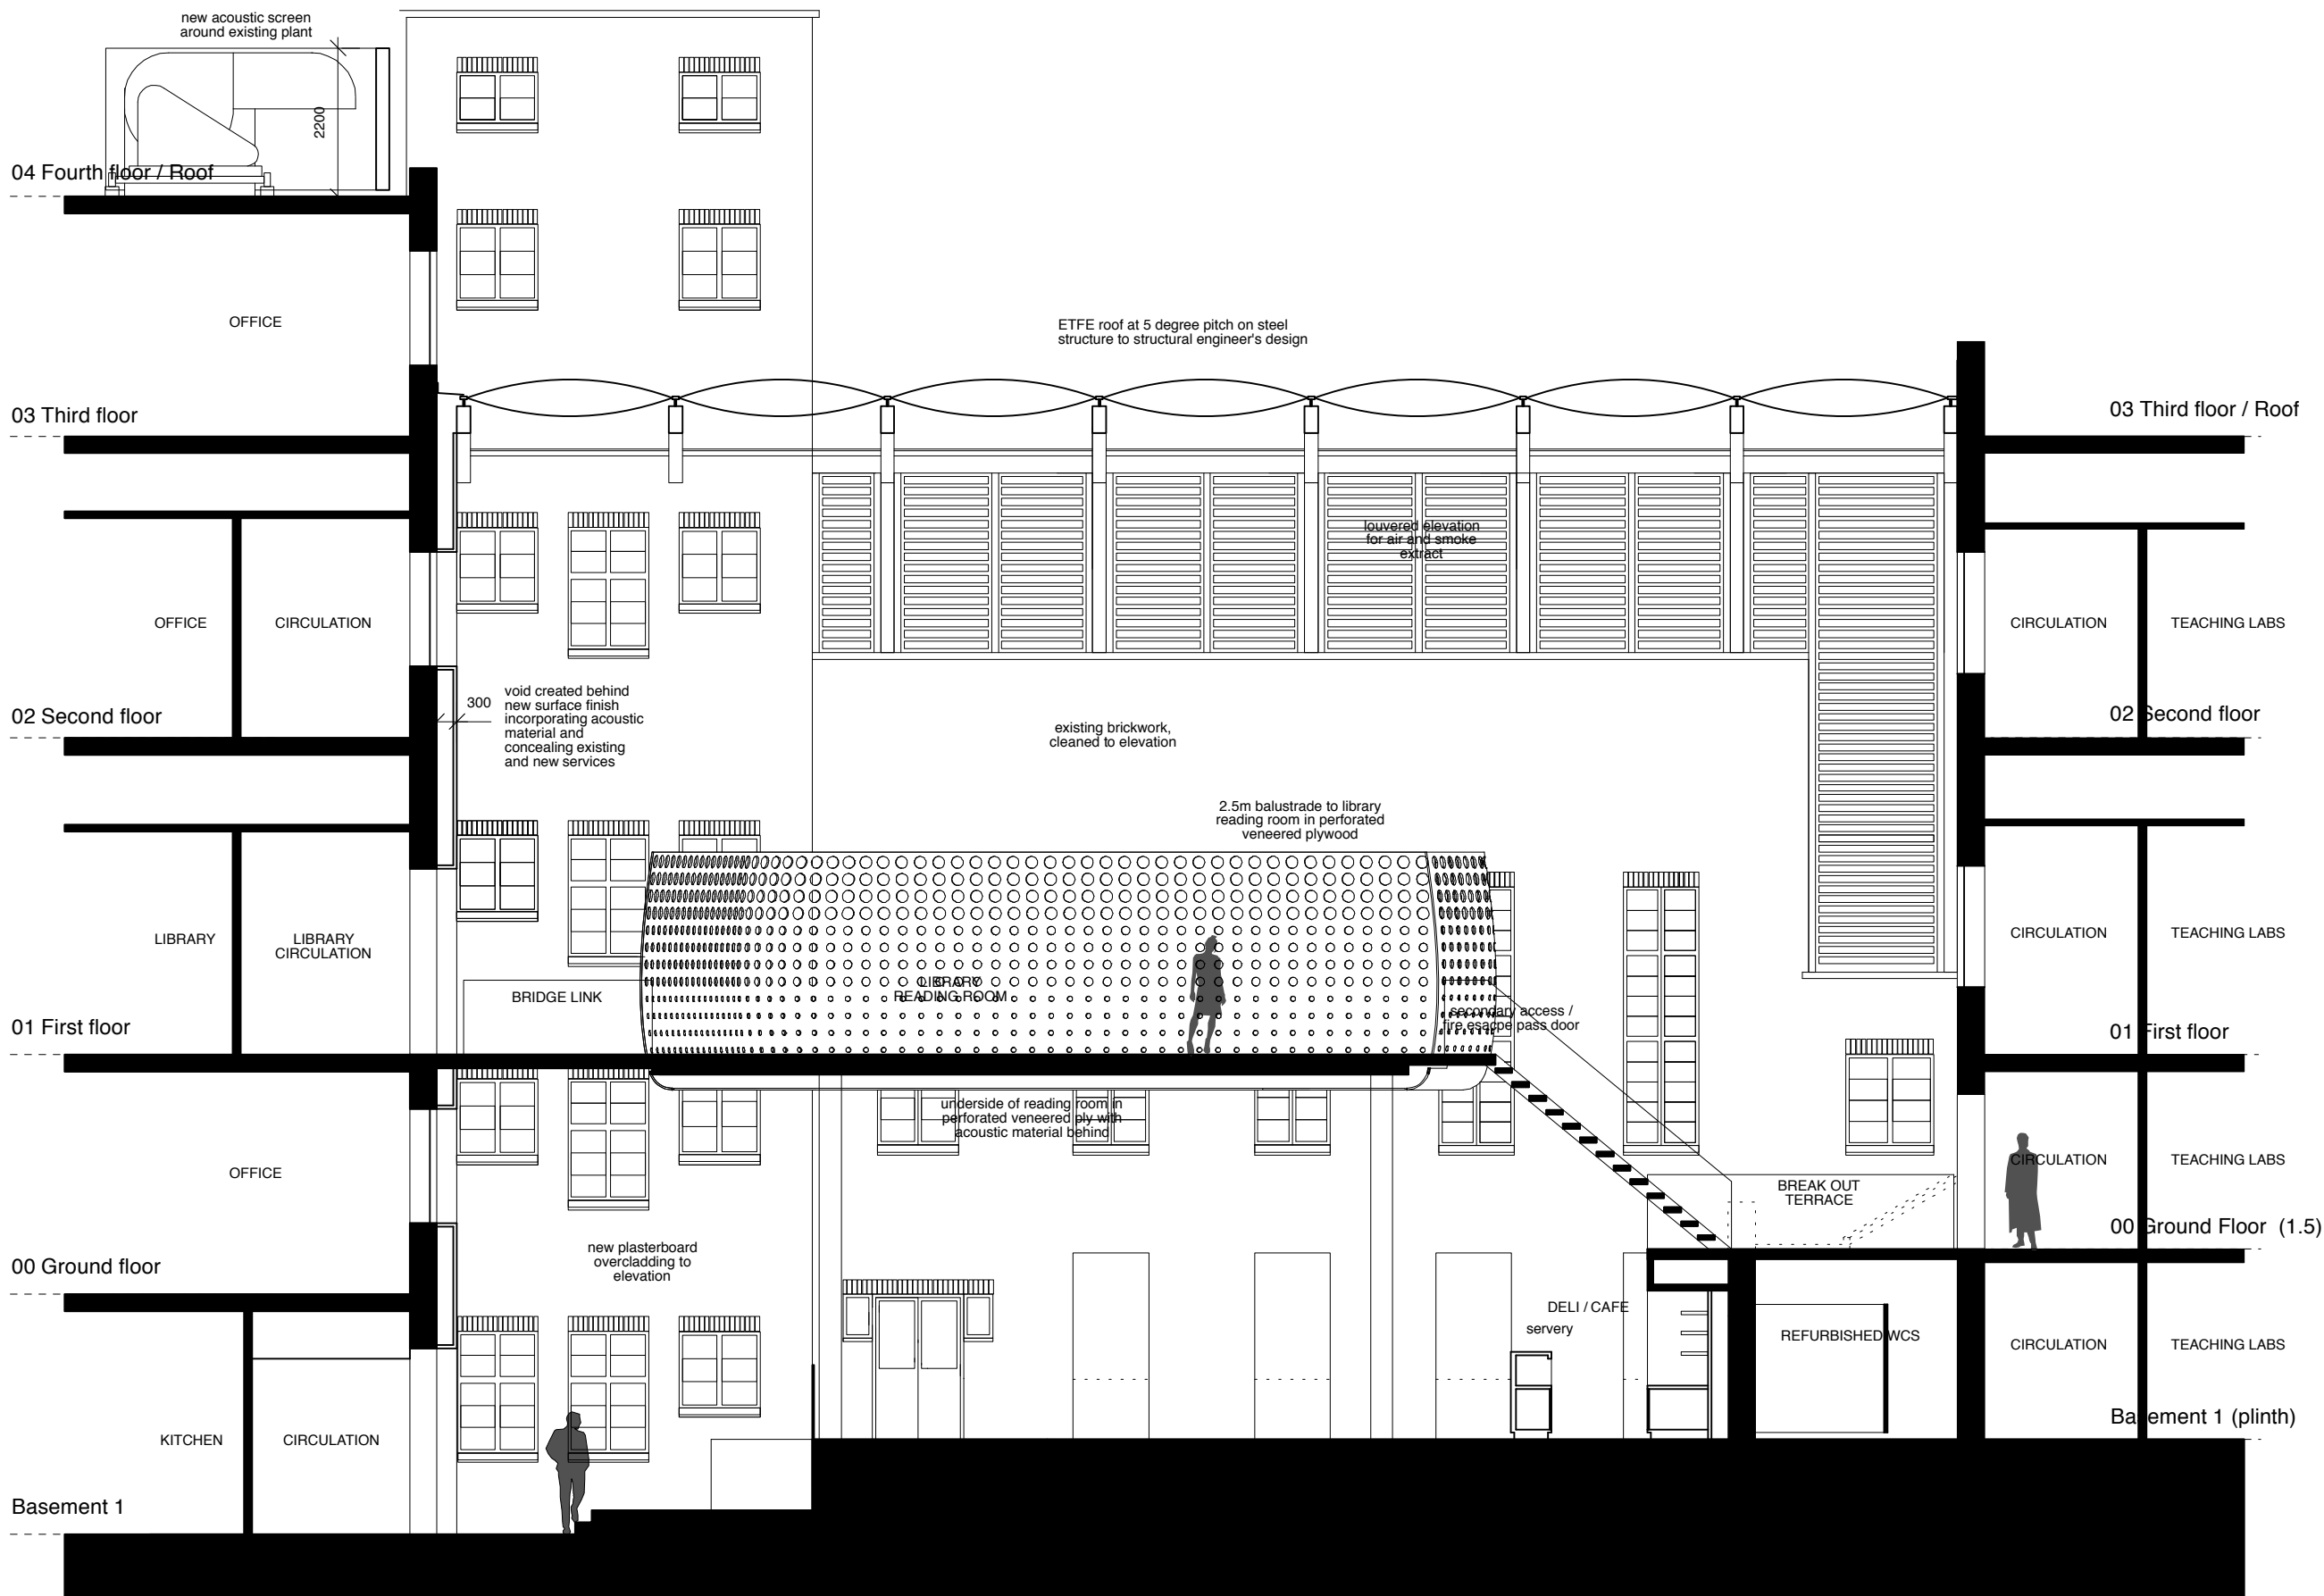

key

notes

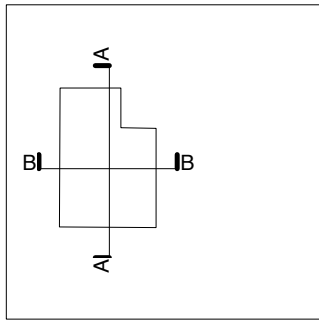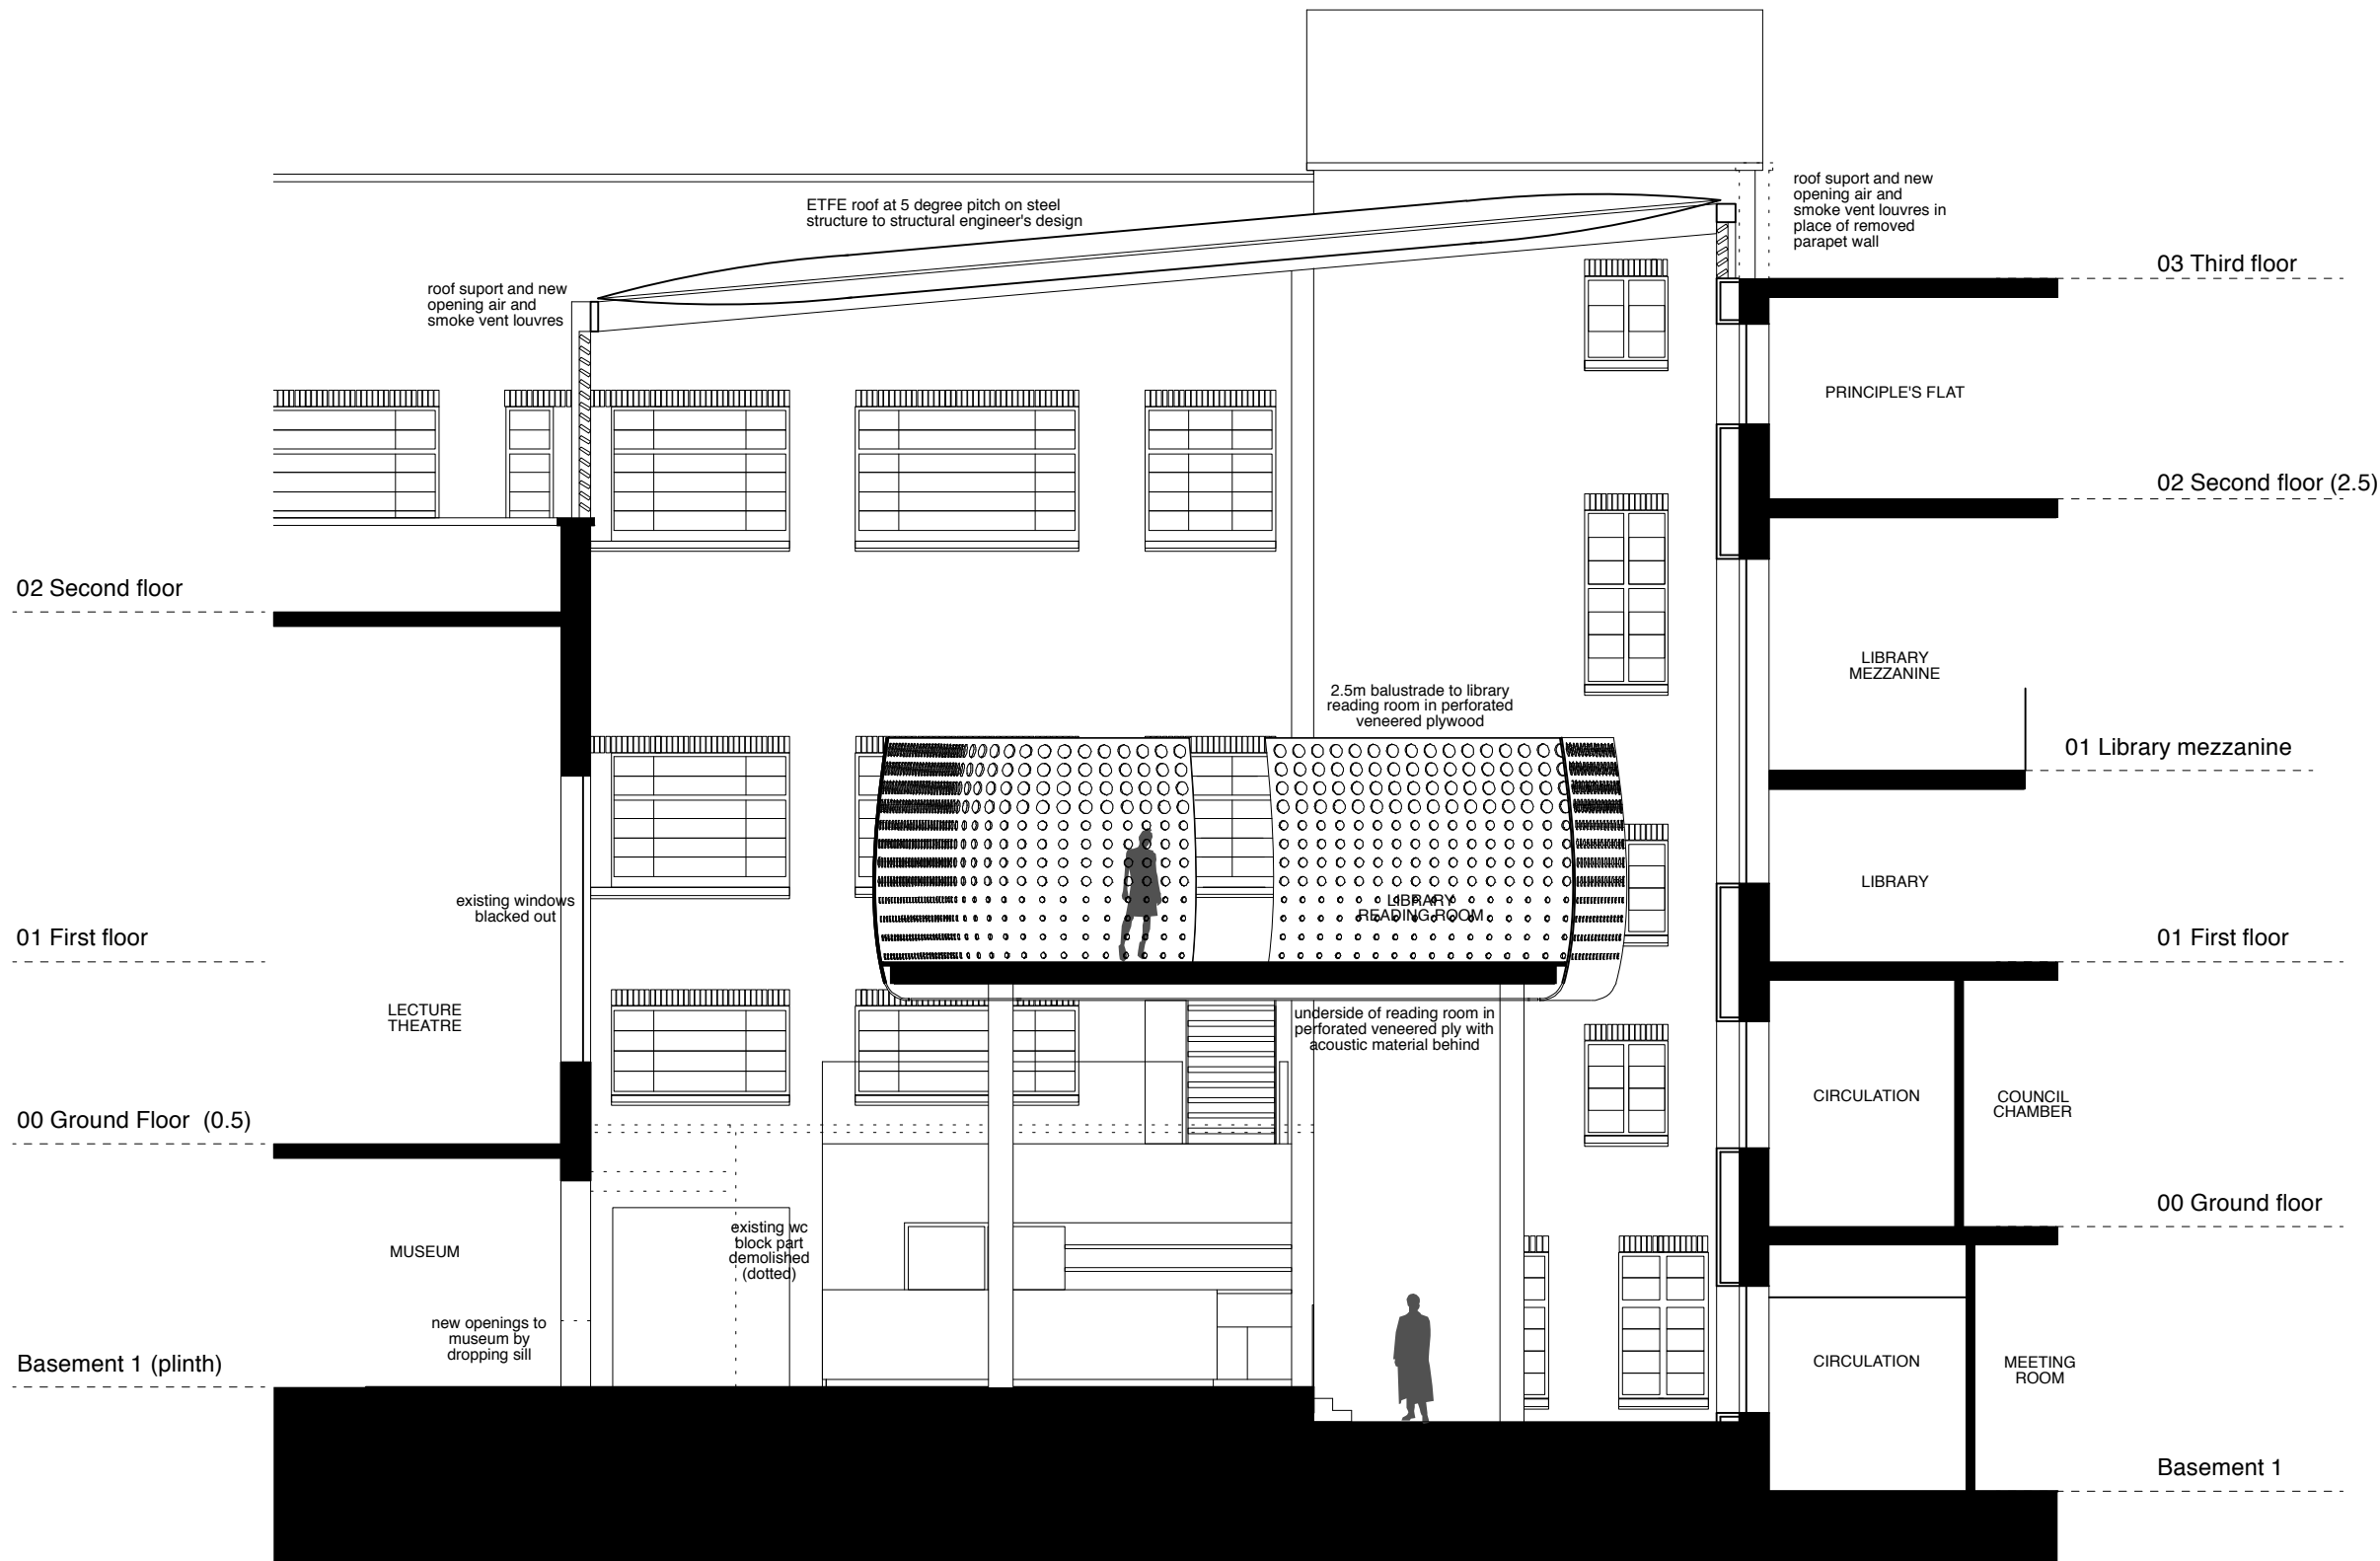


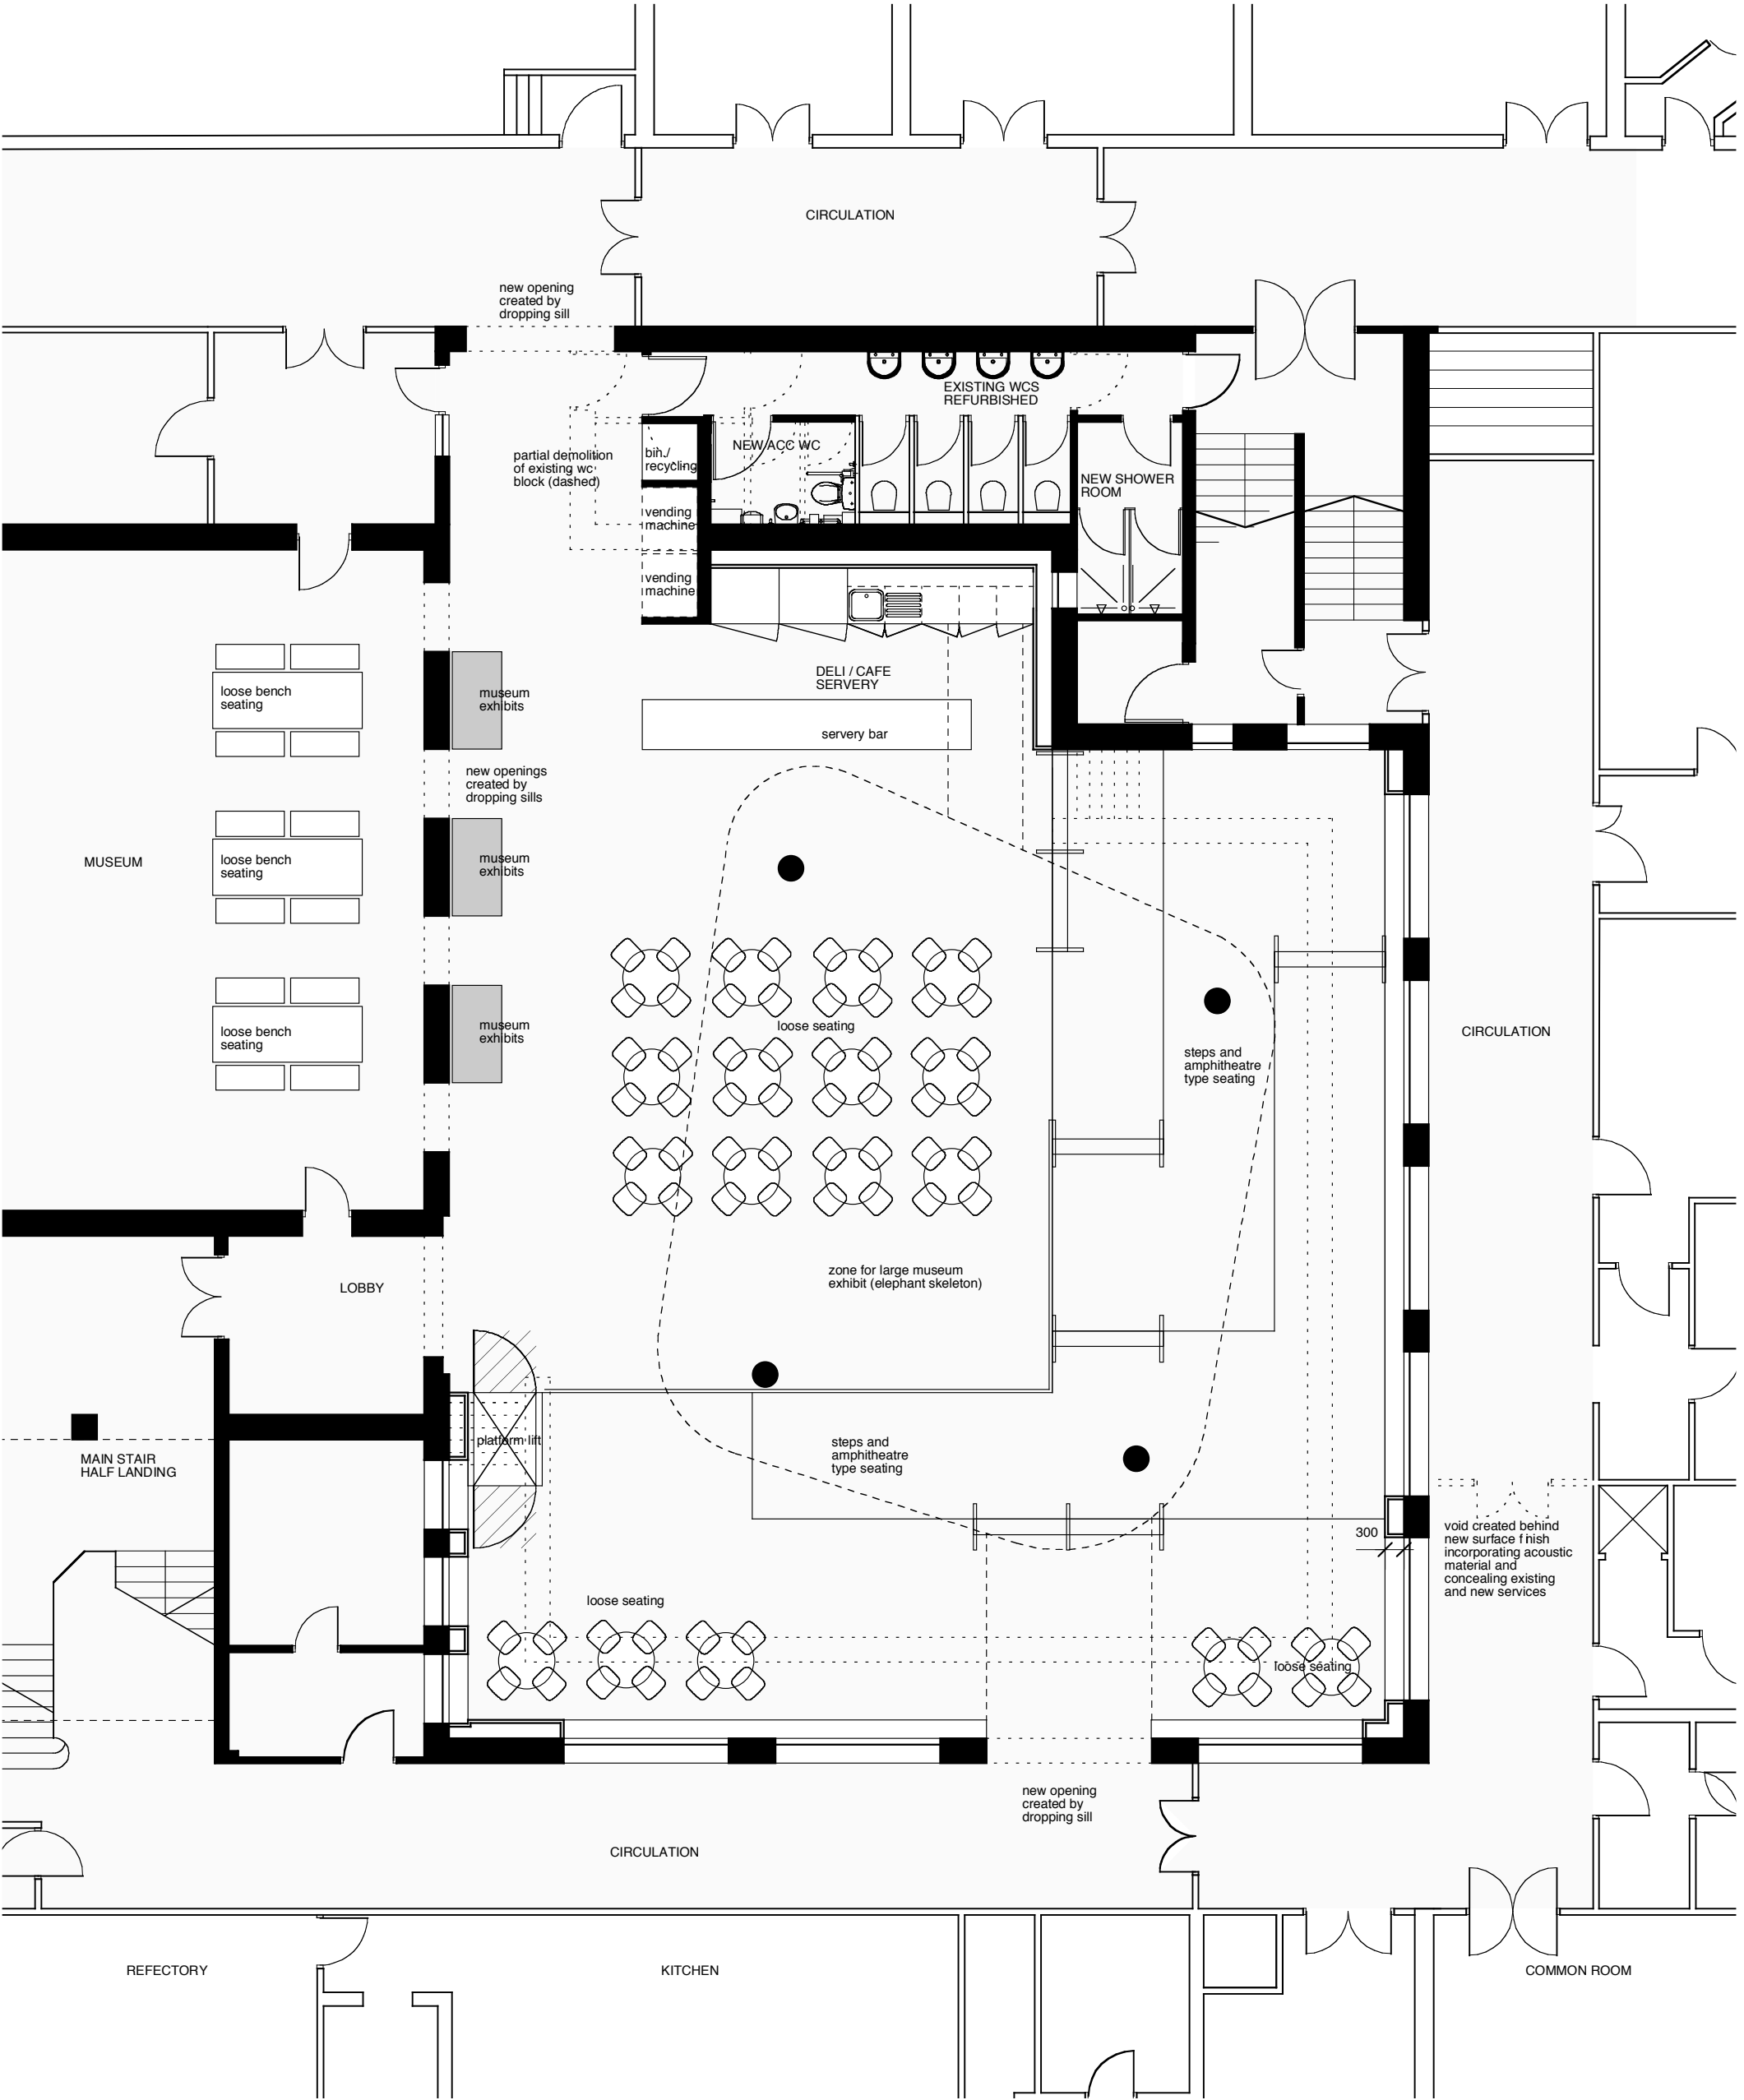

key
A. 14.04.09 First Issue

notes

revisions

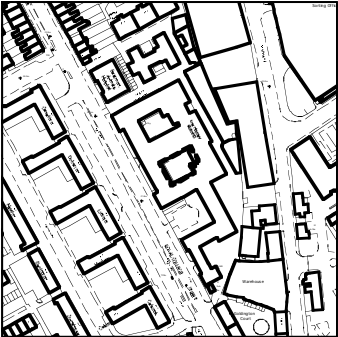

project	
The Royal Veterinary College Camden Social Learning Project	
drawing	
Plan Basement	
scale @ A3	date
1: 100	31.03.09
status	
For Planning	
drawn by	checked by
IC	approved by
job n°_type_series_revision	
2001_GAD_410001_A	


do not scale. © architecture plb

53 Great Suffolk Street
London
SE1 0DB
T: +44 (0) 20 7922 0500
F: +44 (0) 20 7922 0550

St Thomas Street
Winchester
Hampshire
SO23 9HD
T: +44 (0) 1962 842200
F: +44 (0) 1962 840962

E: mail@architectureplb.com
W: www.architectureplb.com


architecture plb

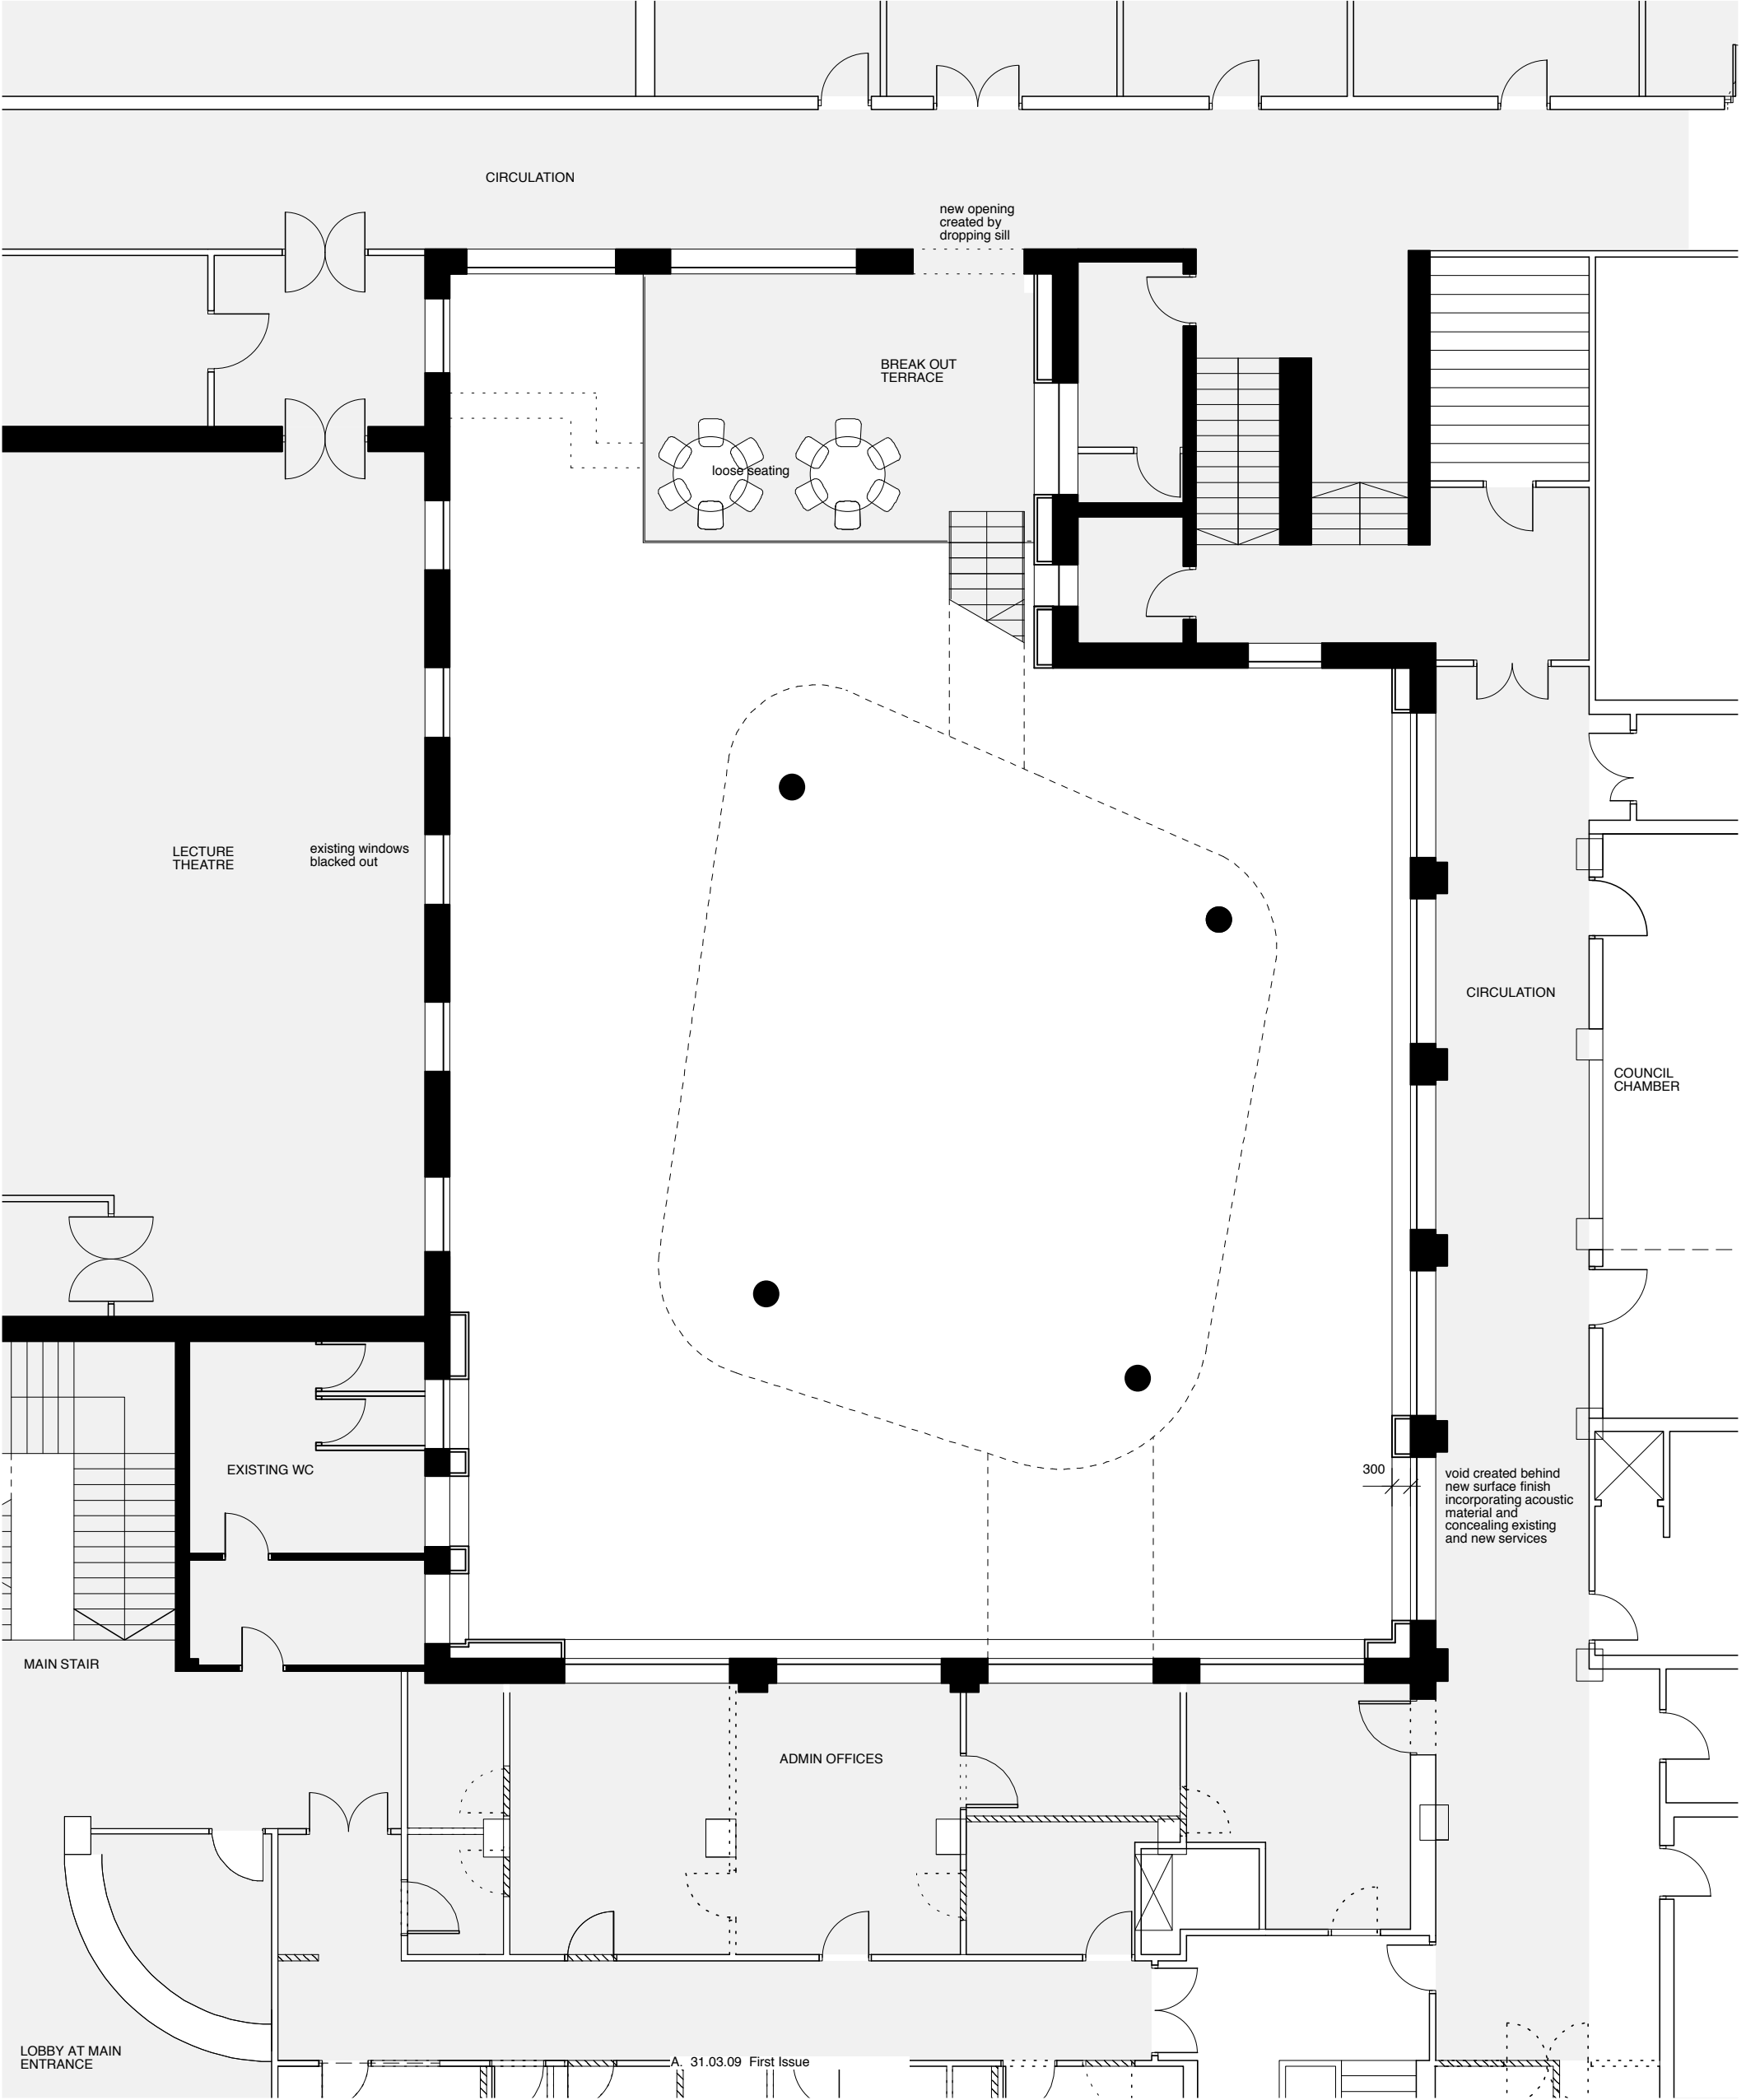

key
A. 14.04.09 First Issue

notes

revisions

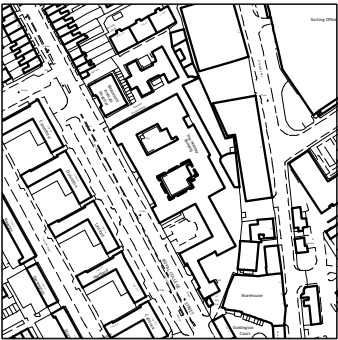

project
**The Royal Veterinary College
Camden Social Learning Project**

drawing
**Plan
Ground**

scale @ A3
1:100

date
31.03.09

status
For Planning

drawn by
IC

checked by


approved by


job n°. type. series. revision
2001_GAD_410002_A

do not scale. © architecture plb

53 Great Suffolk Street
London
SE1 0DB
T: +44 (0) 20 7922 0500
F: +44 (0) 20 7922 0550
St Thomas Street
Winchester
Hampshire
SO23 9HD
T: +44 (0) 1962 842200
F: +44 (0) 1962 840862
E: mail@architectureplb.com
W: www.architectureplb.com

architecture plb

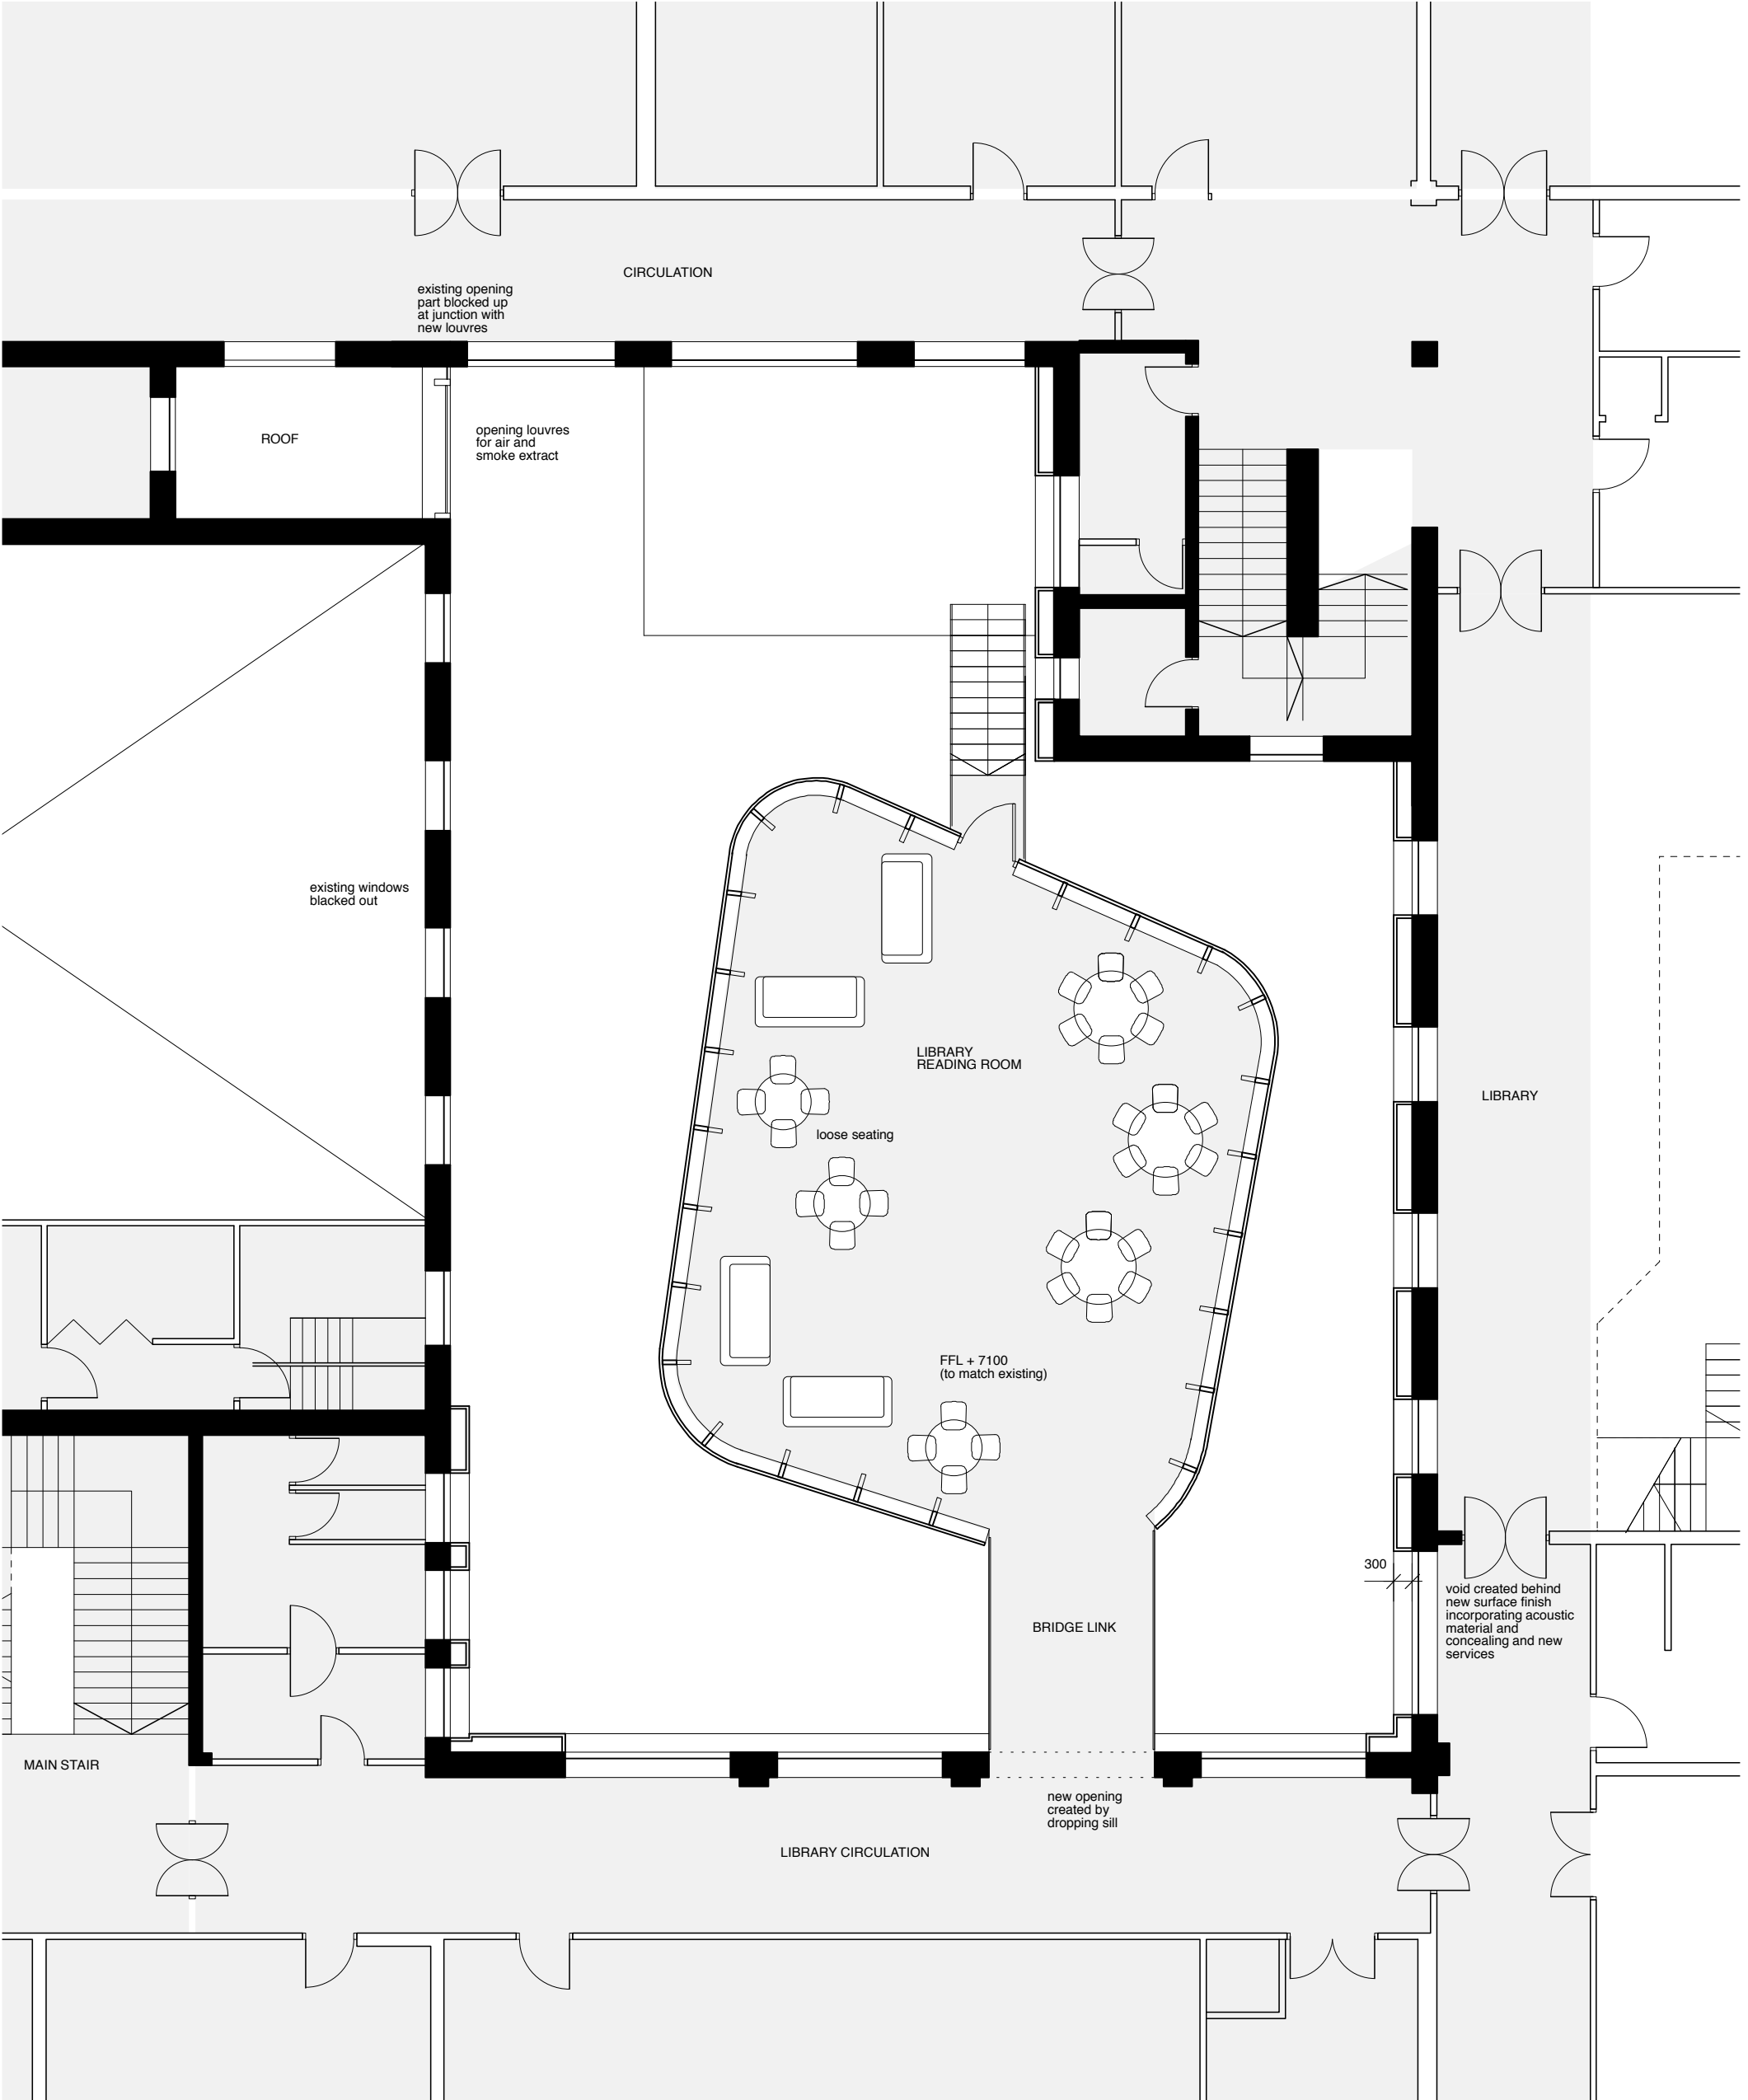

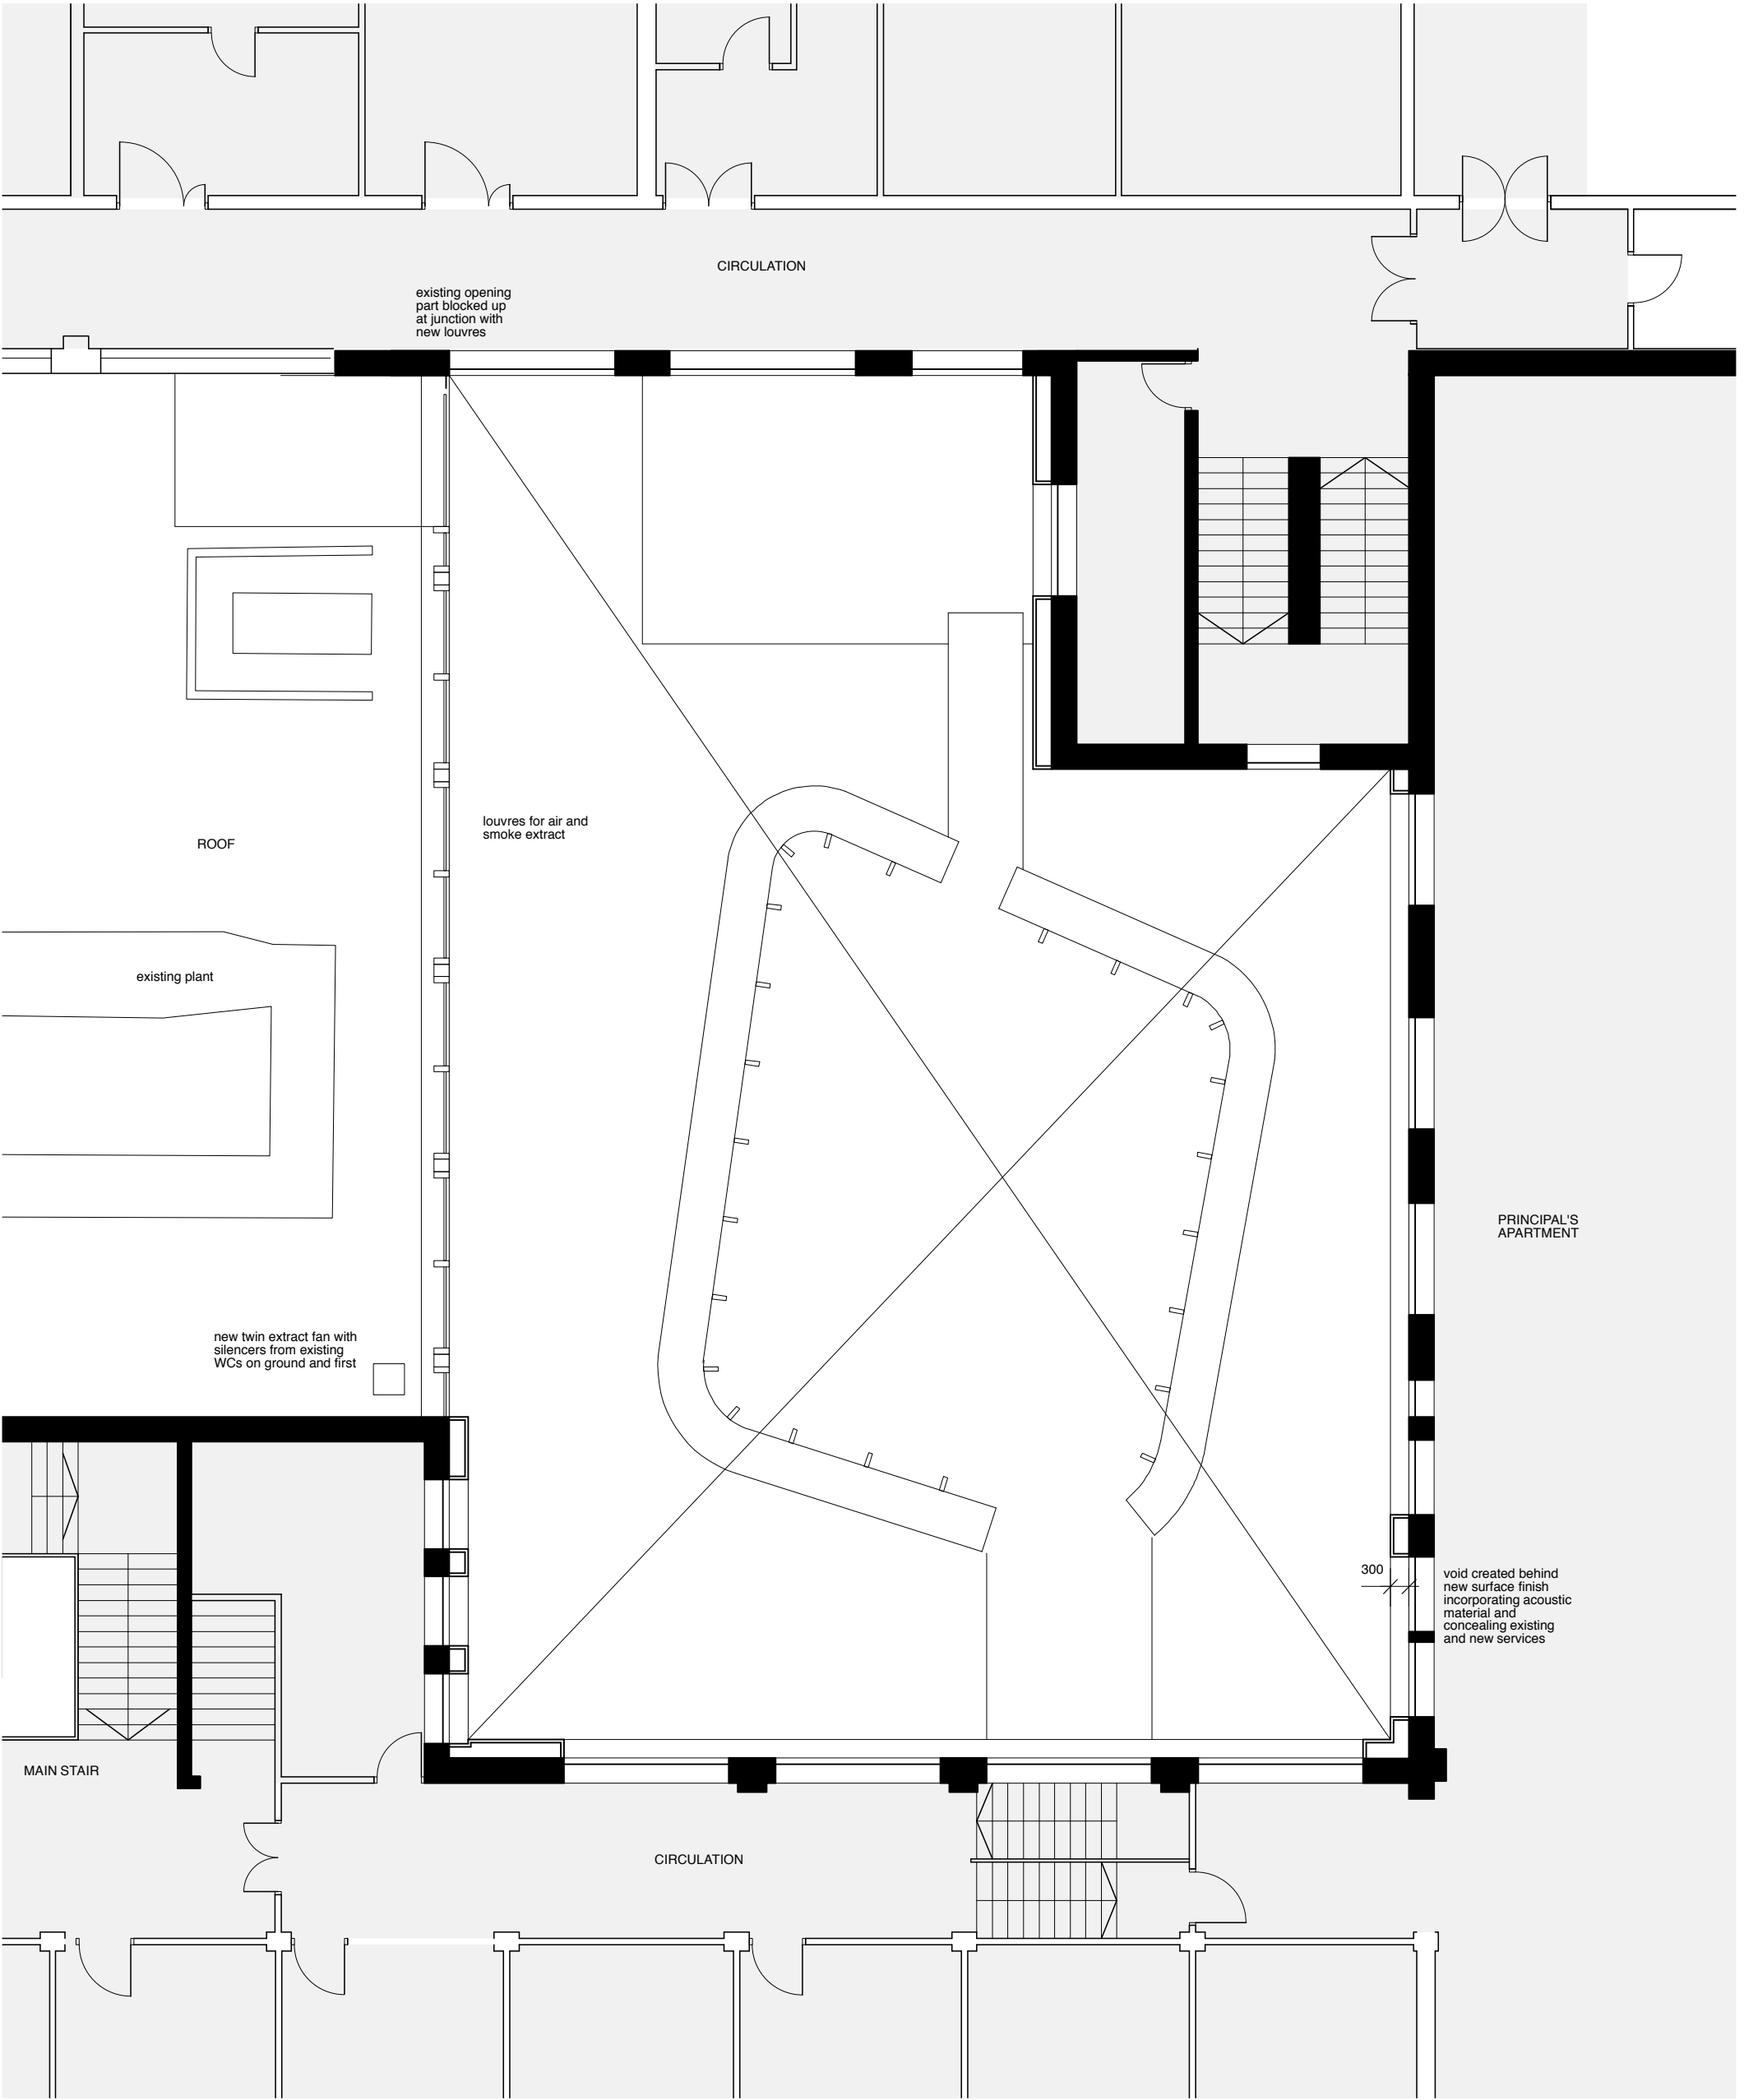

key

A. 14.04.09 First Issue

notes

revisions

project
**The Royal Veterinary College
Camden Social Learning Project**

drawing
**Plan
Second**

scale @ A3
1:100

date
31.03.09

status
For Planning

drawn by
IC

checked by

approved by

job n°. type. series. revision
2001_GAD_410004_A

do not scale. © architecture plb

53 Great Suffolk Street
London
SE1 0DB
T: +44 (0) 20 7922 0500
F: +44 (0) 20 7922 0550
St Thomas Street
Winchester
Hampshire
SO23 9HD
T: +44 (0) 1962 842200
F: +44 (0) 1962 840962
E: mail@architectureplb.com
W: www.architectureplb.com

architecture plb