
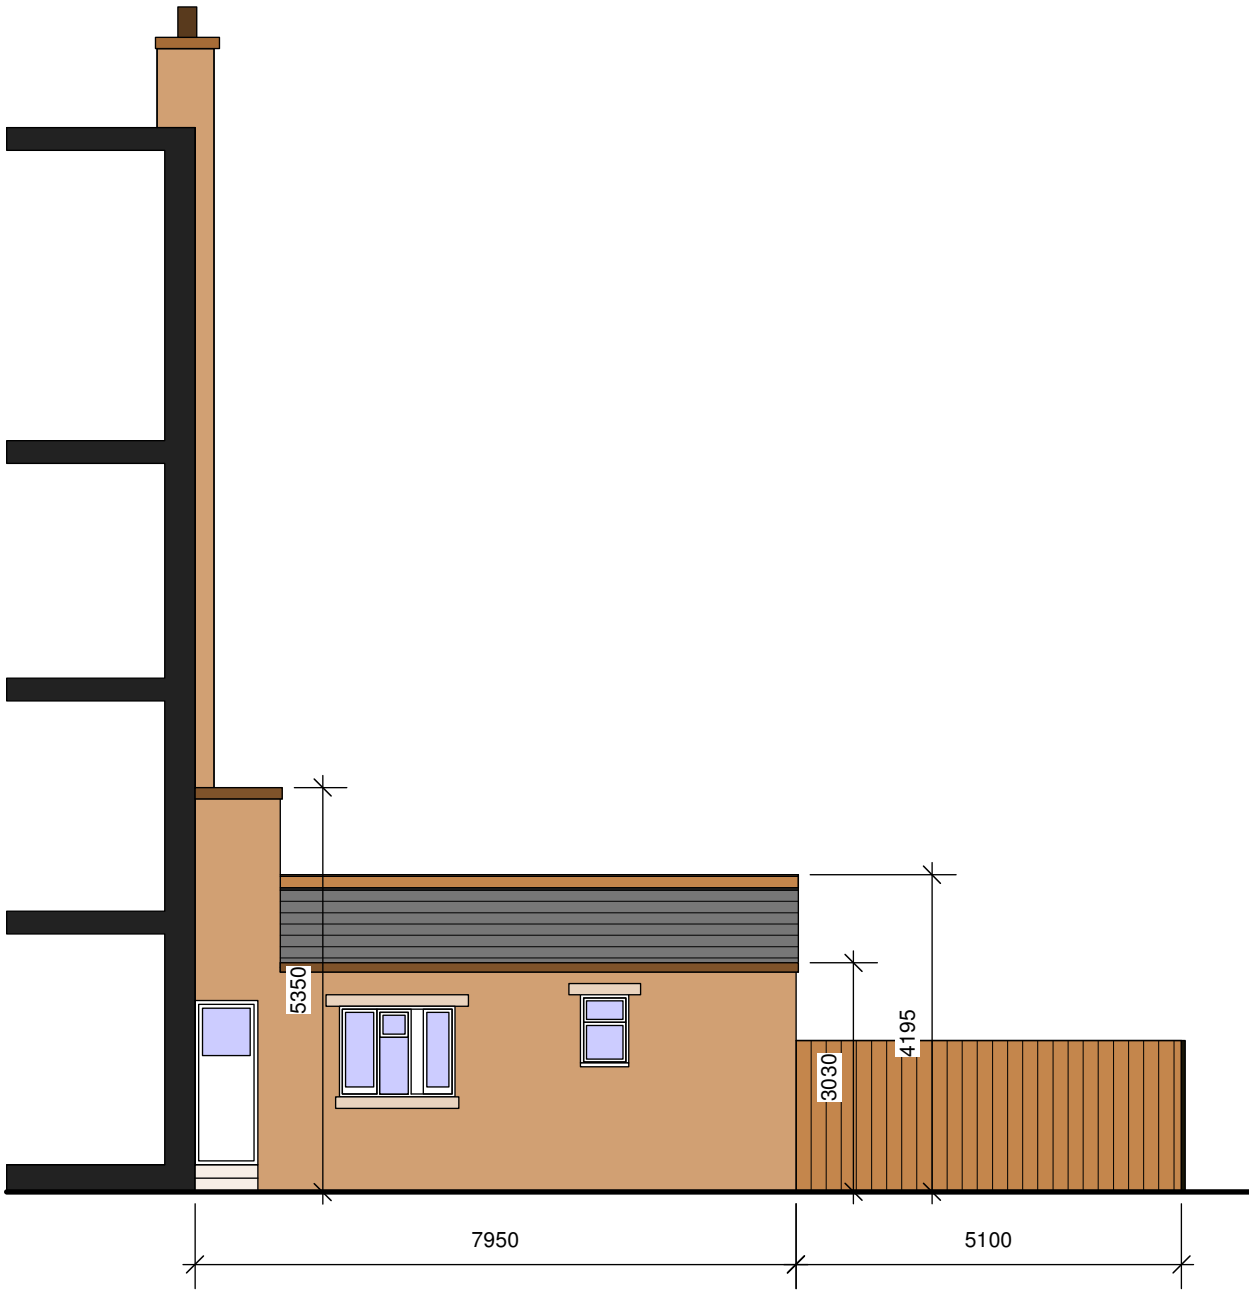


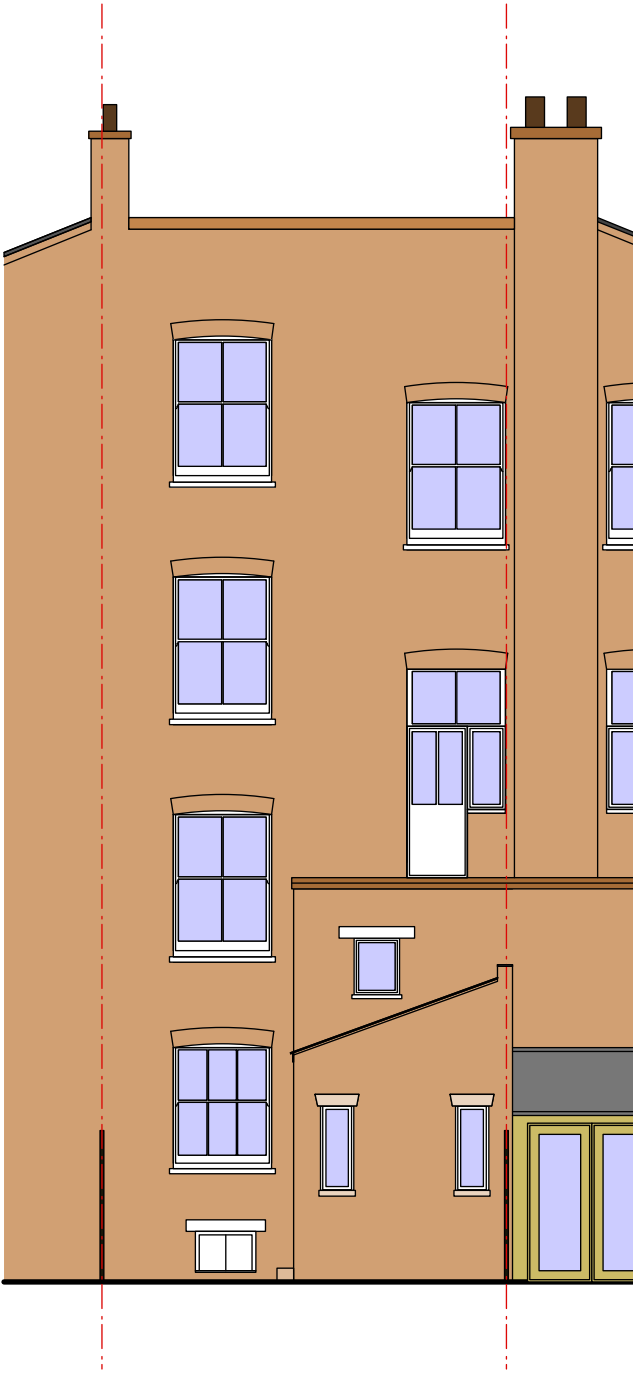

Scale 1:100

Drawing	Scale	Drawing No	Project	Client	Date	
Existing Elevations	1:100@A3	675/03	48A Falkland Road, London, NW5 2XA	Ms Mary O'Reilly	06.04.2009	