

4 3 2 1 0 1:50 Scale Bar 1:100 0 1 2 3 4 5 6 7 8




Scale (on A3)
Plan 1:50

NOTES:

This drawing is the copyright of Anglian Home Improvements and must not be reissued, loaned or copied without their consent.
All dimensions are in millimetres (mm) unless noted otherwise.
For construction purposes, use figured dimensions only or verify on site.
For planning purposes, it is sufficient to scale from this drawing using the scale bar provided.
This drawing is based on Anglian site survey information.
All works to conform to Anglian directory of siteworks standards.

Rev A 07/01/09 Section added; details enhanced.
Rev B 21/01/09 Drainage details added.

SS
LSH

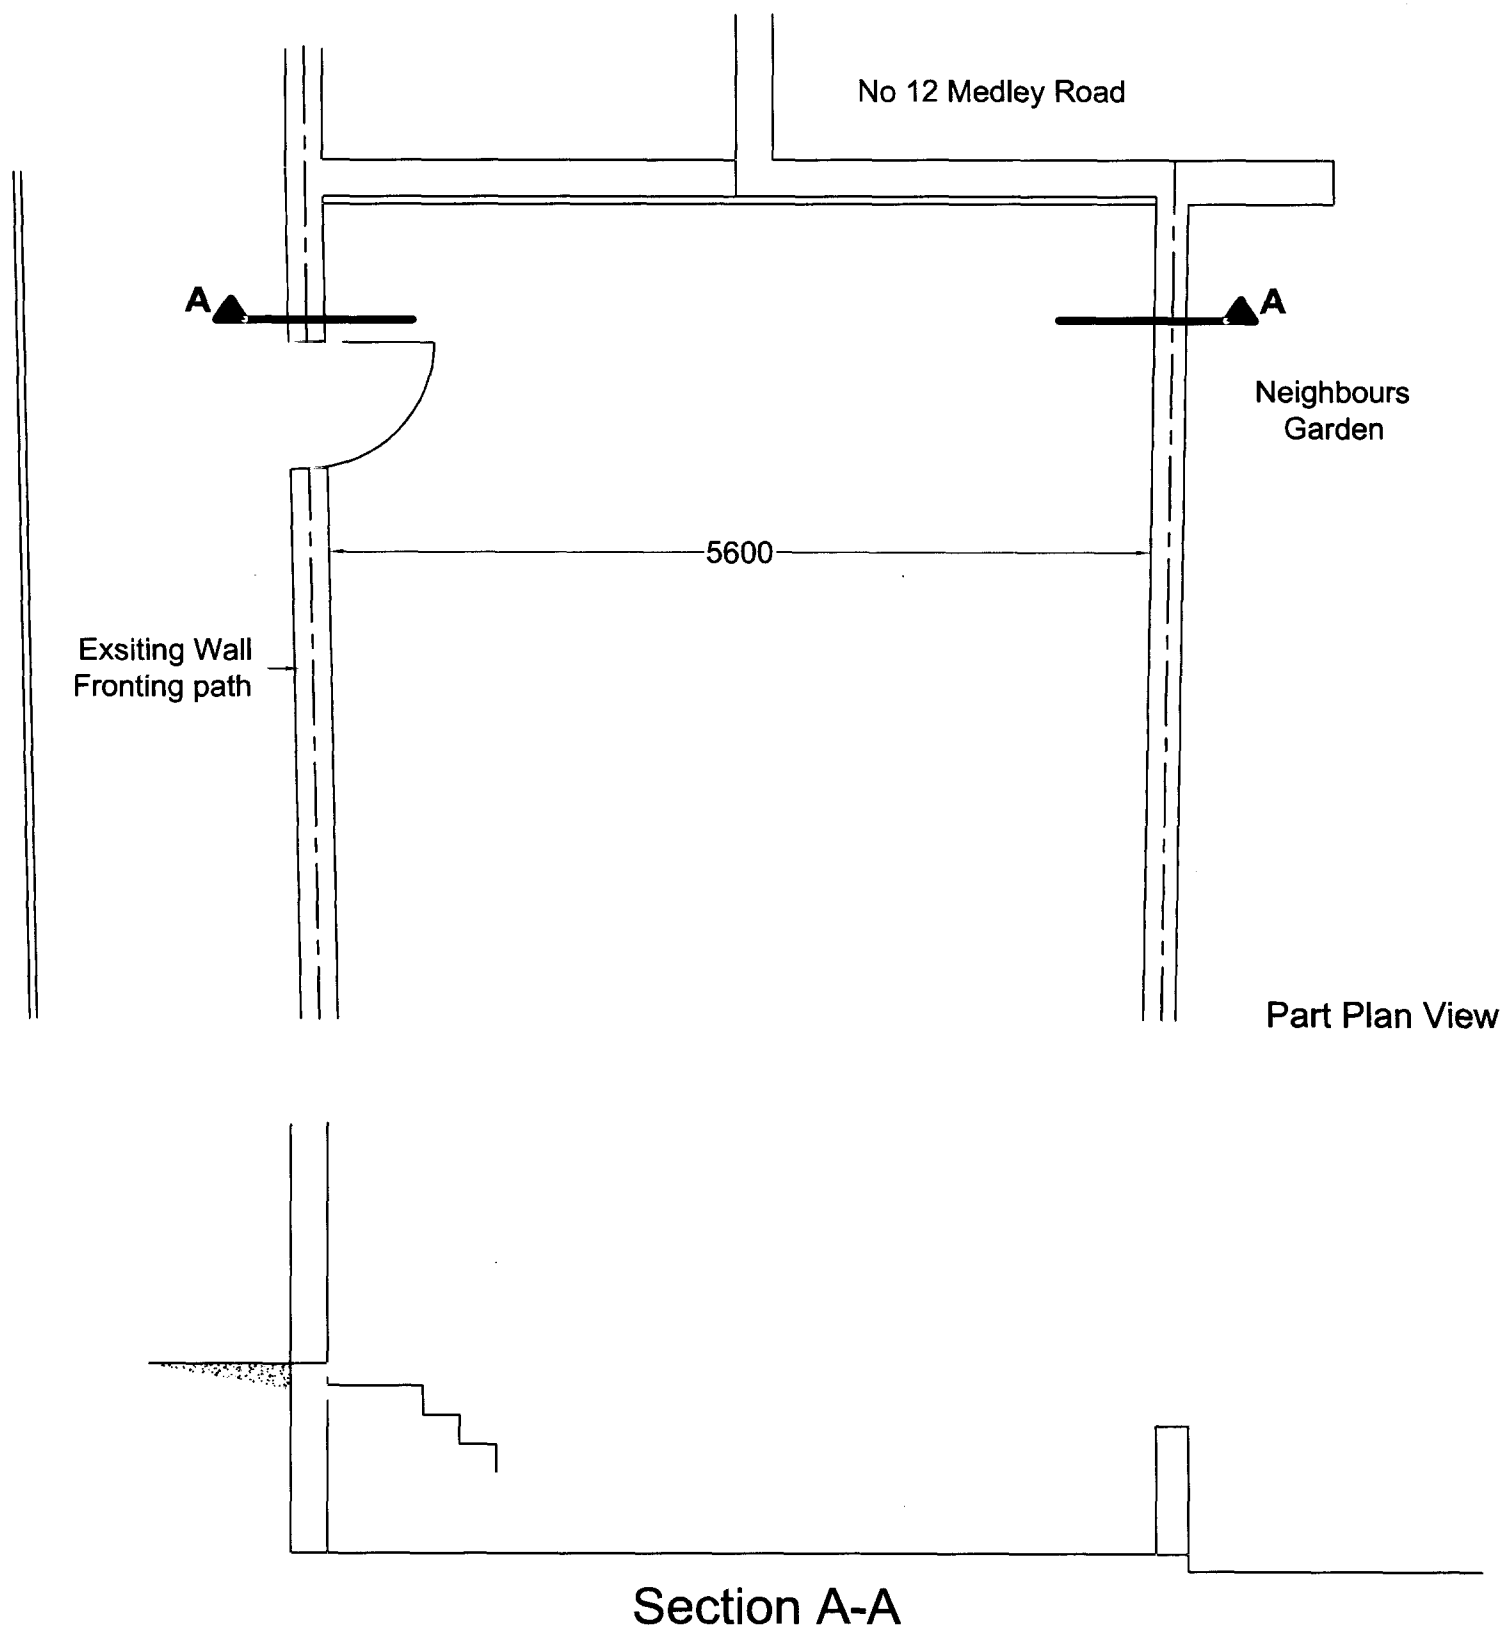

19.03.2009
11.05.2009

EXISTING

Revision A - Dimension added.

Revision B - North Arrow direction amended,
cross section arrows added. - Ish 11.05.2009

CONTRACT No.: 036/54605

date: 19.03.2009

PROPOSED: DRIVEWAY
AT: FLAT 1
(INSTALLATION ADDRESS) 164 IVERSON ROAD
LONDON
NW6 2HH

FOR:..... MR A MATSOUKIS

Anglian
Home Improvements
DRIVEWAYS DIVISION


TELEPHONE: 0845 437 3573
FACSIMILE: 01603 490101




Scale (on A3)
Plan 1:50

NOTES:

This drawing is the copyright of Anglian Home Improvements and must not be reissued, loaned or copied without their consent.
All dimensions are in millimetres (mm) unless noted otherwise.
For construction purposes, use figured dimensions only or verify on site.
For planning purposes, it is sufficient to scale from this drawing using the scale bar provided.
This drawing is based on Anglian site survey information.
All works to conform to Anglian directory of siteworks standards.

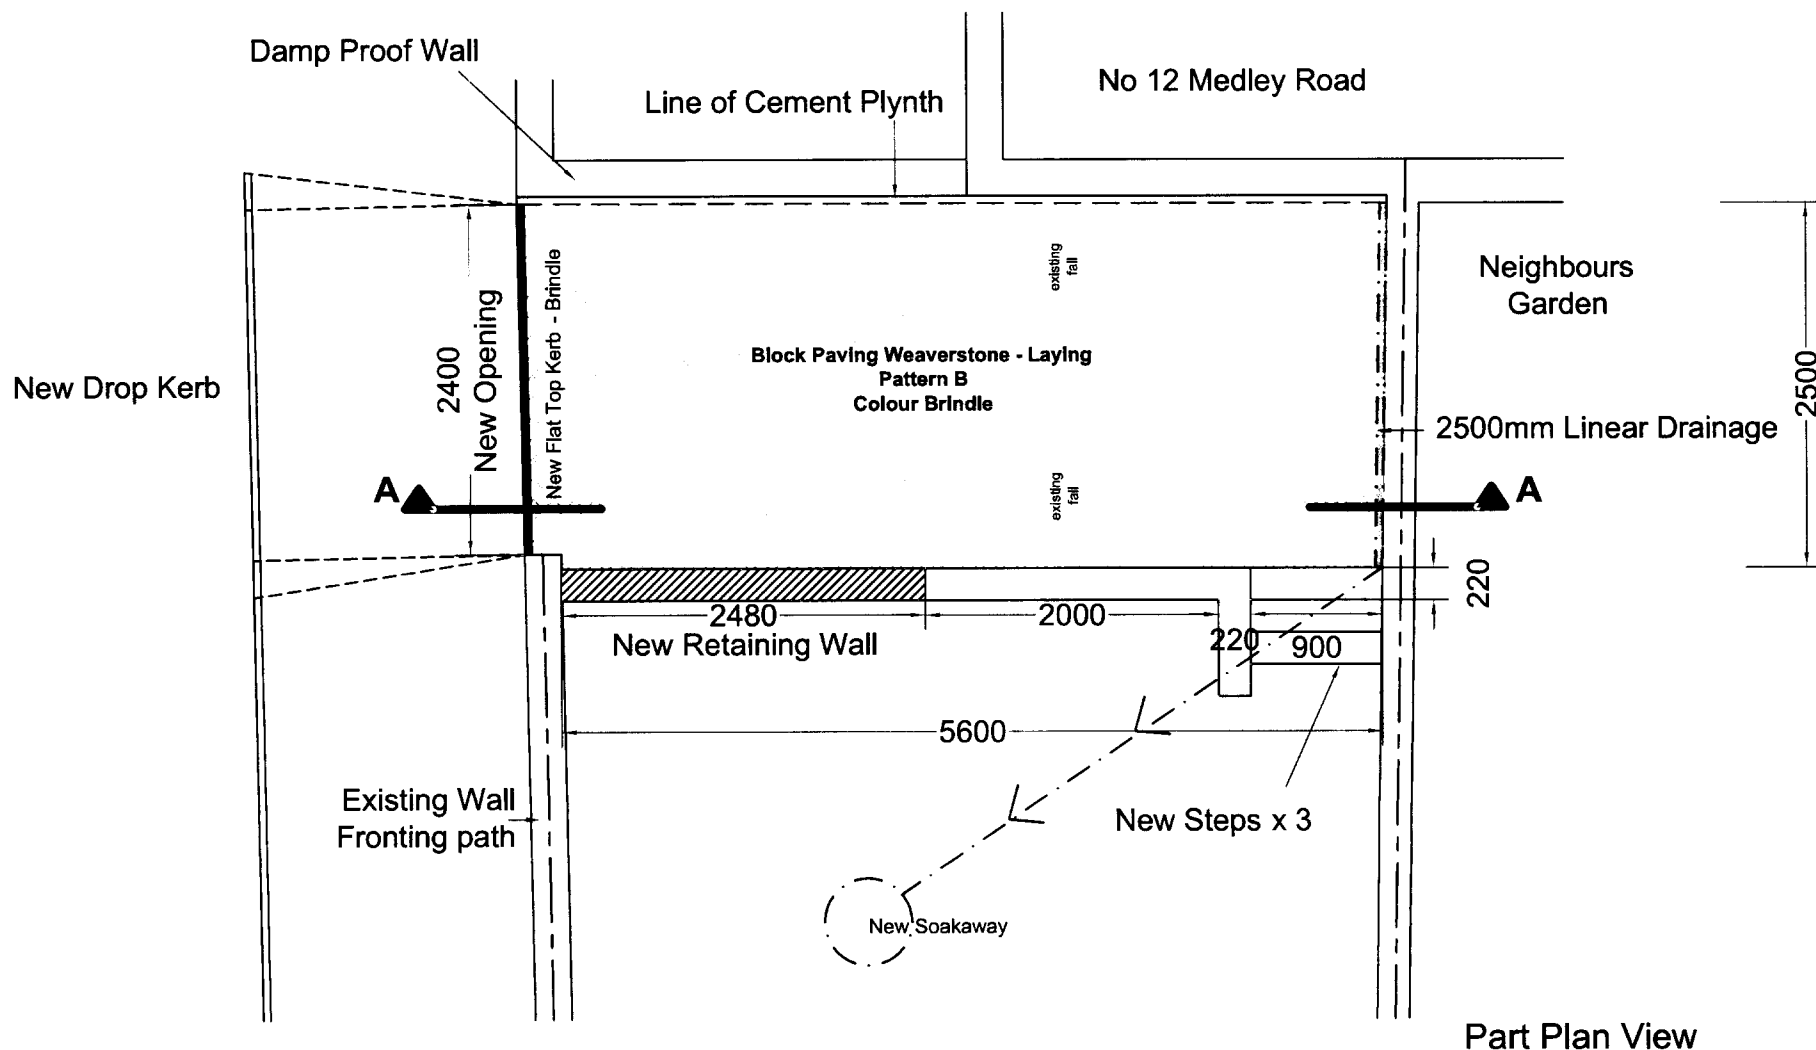

Part Plan View

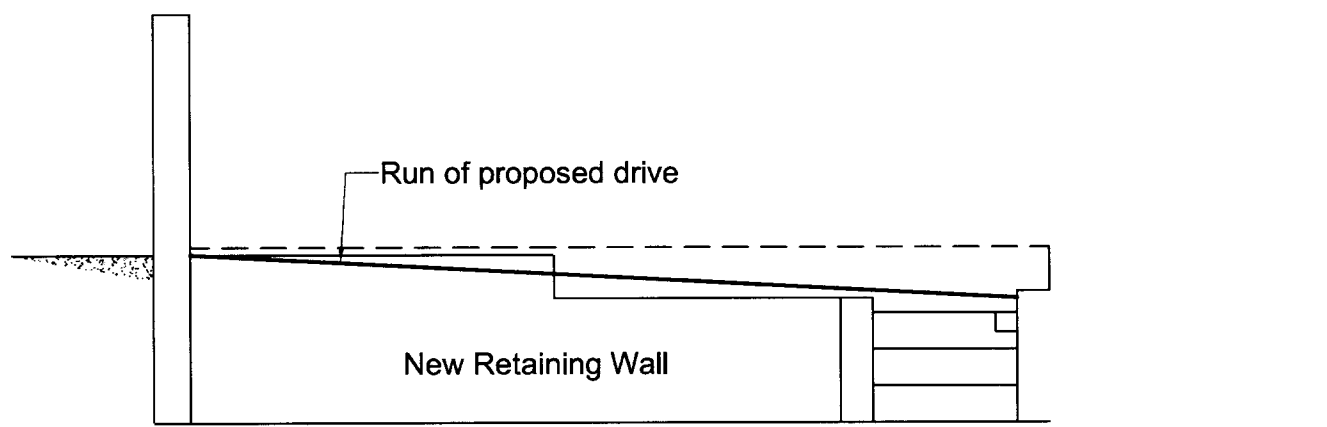

Section A-A

Revision A - Dimension added.

Revision B - North Arrow direction amended,
cross section arrows added. - Ish 11.05.2009

Ground levels will remain within 300mm of existing as
necessary to create driveway.

Rain water to discharge as existing.

PROPOSED

CONTRACT No.: 036/54605

date: 19.03.2009

PROPOSED: DRIVEWAY
AT: FLAT 1
(INSTALLATION ADDRESS) 164 IVERSON ROAD
LONDON
NW6 2HH

FOR:..... MR A MATSOUKIS

Anglian
Home Improvements
DRIVEWAYS DIVISION

TELEPHONE: 0845 437 3573
FACSIMILE: 01603 480101