



4 3 2 1 0 1:50 Scale Bar 1:100 0 1 2 3 4 5 6 7 8



Scale (on A3)
Plan 1:50

NOTES:

This drawing is the copyright of Anglian Home Improvements and must not be reissued, loaned or copied without their consent.
All dimensions are in millimetres (mm) unless noted otherwise.
For construction purposes, use figured dimensions only or verify on site.
For planning purposes, it is sufficient to scale from this drawing using the scale bar provided.
This drawing is based on Anglian site survey information.
All works to conform to Anglian directory of siteworks standards.

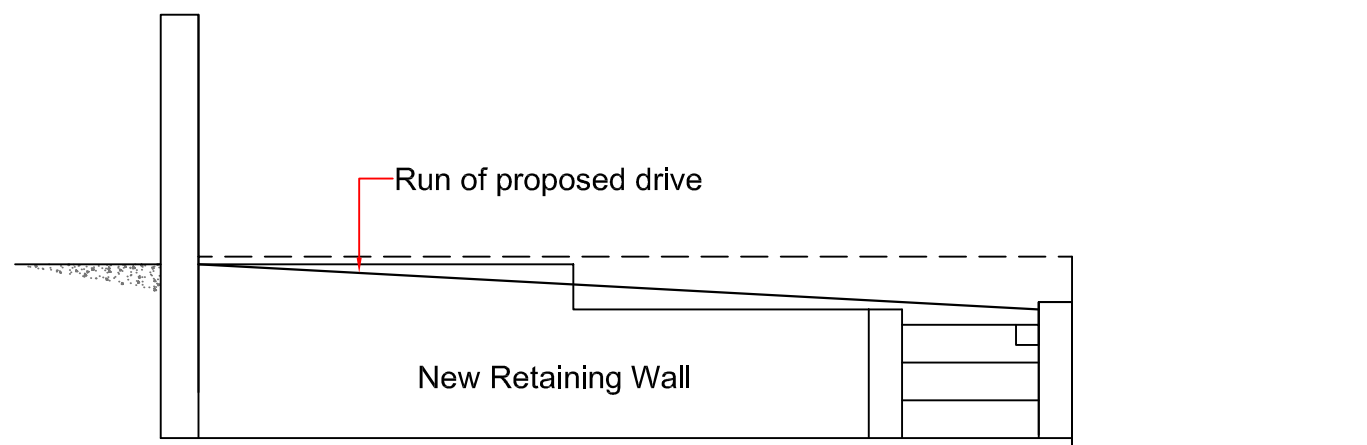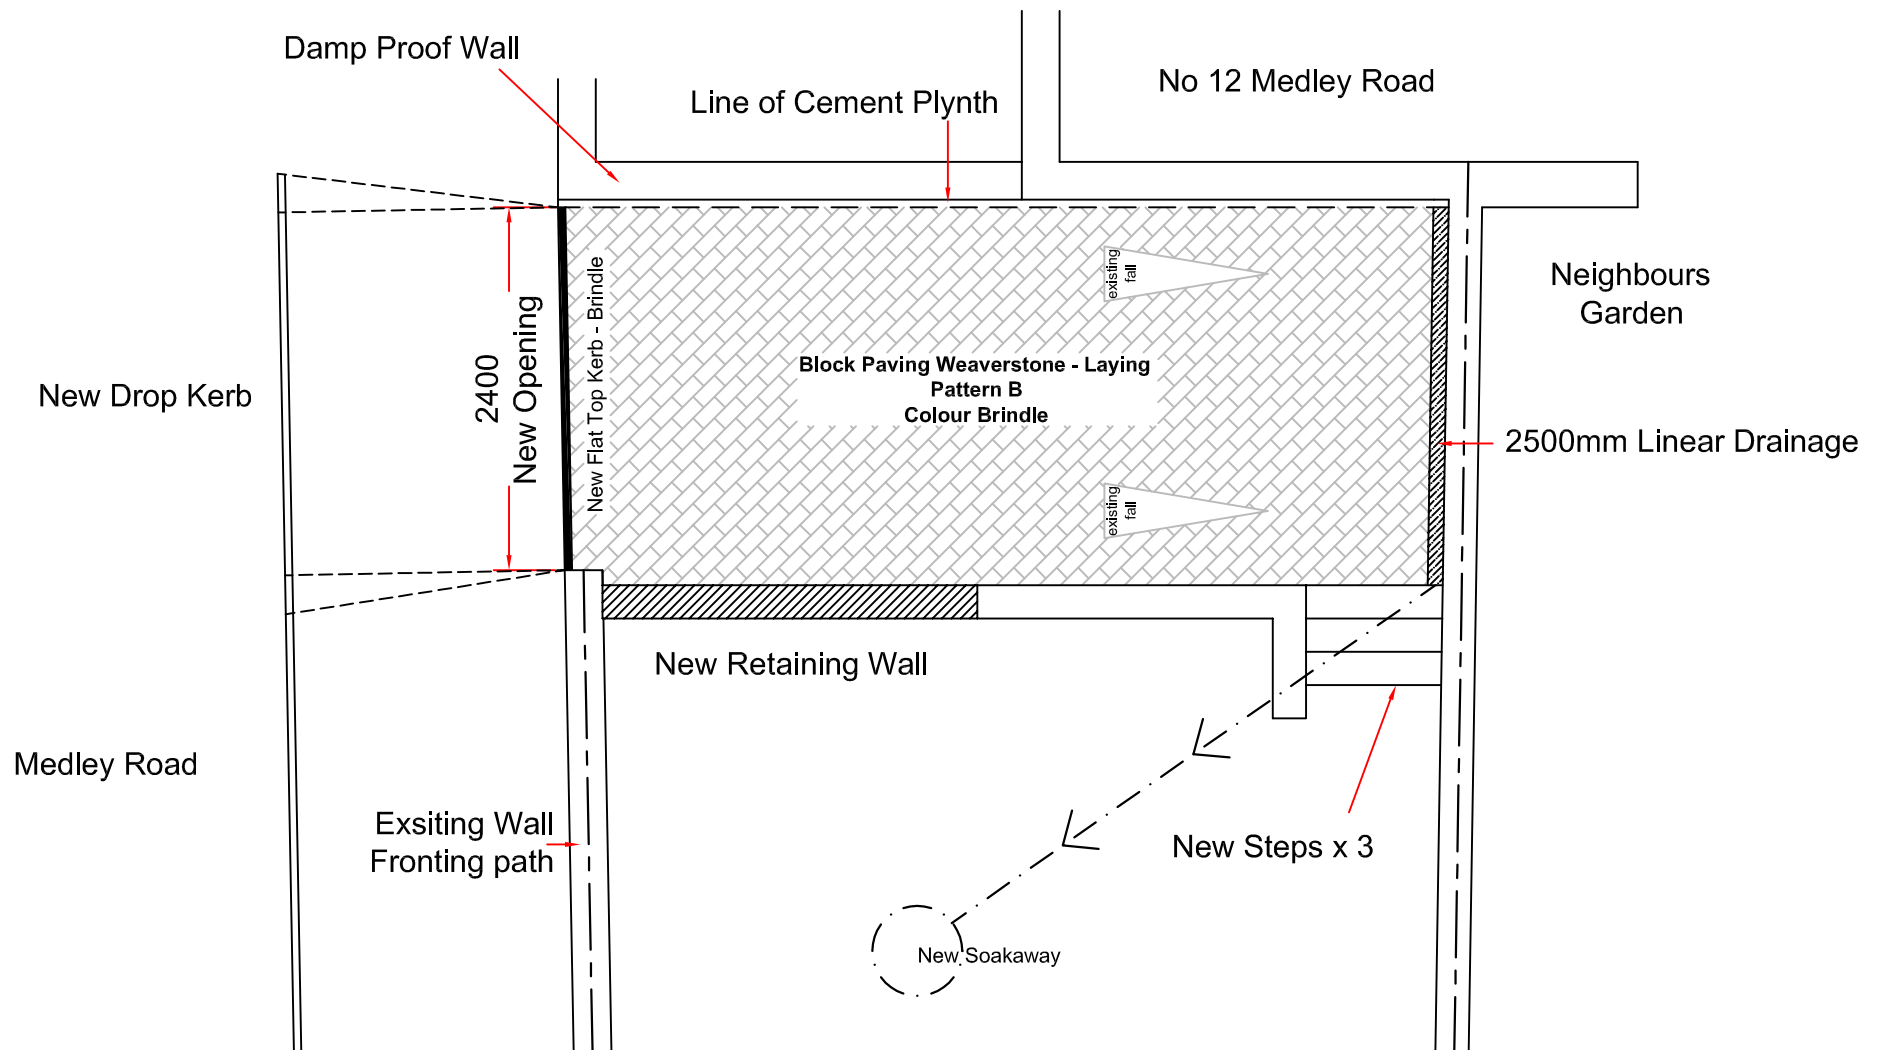

PROPOSED

Ground levels will remain within 300mm of existing as necessary to create driveway.

Rain water to discharge as existing.

CONTRACT No.: 036/54605

date: 19.03.2009

PROPOSED: DRIVEWAY
AT:
(INSTALLATION ADDRESS) FLAT 1
164 IVERSON ROAD
LONDON
NW6 2HH

FOR:..... MR A MATSOUKIS

Anglian
Home Improvements
DRIVEWAYS DIVISION
TELEPHONE: 0845 437 3573
FACSIMILE: 01603 480101