
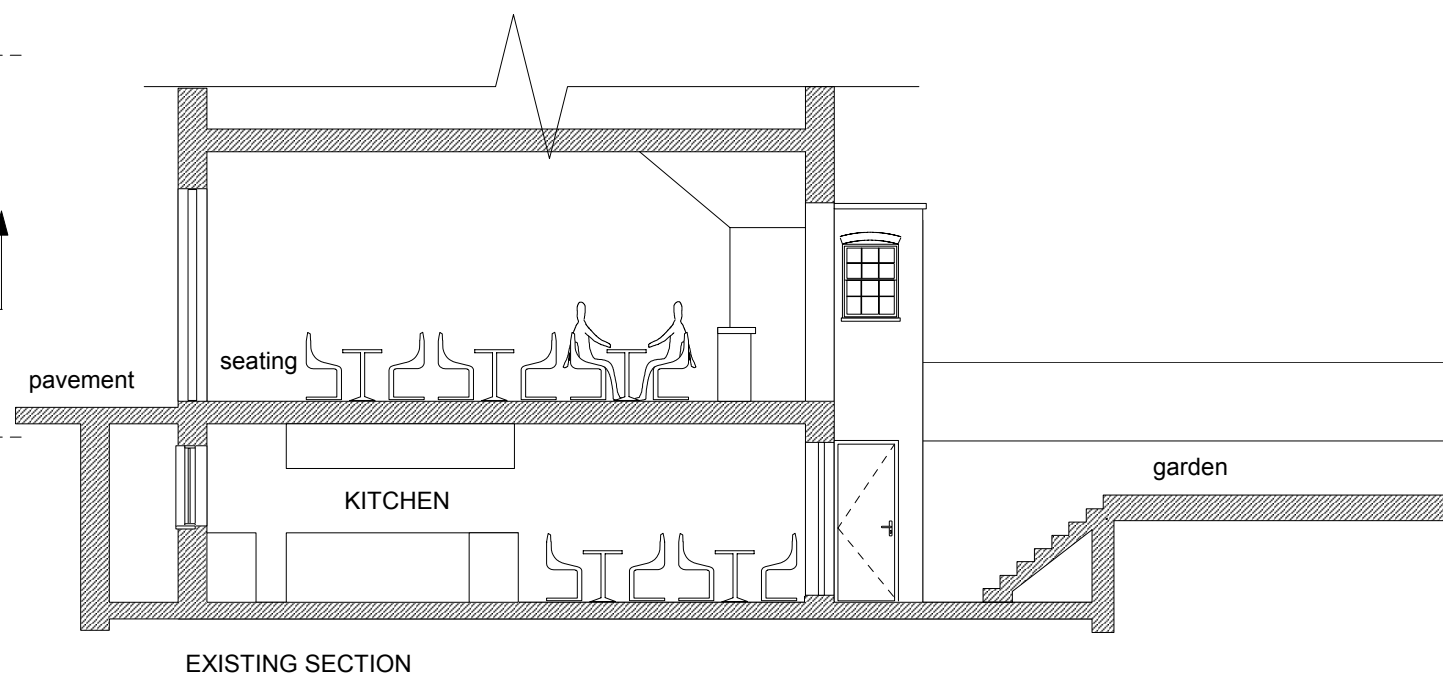
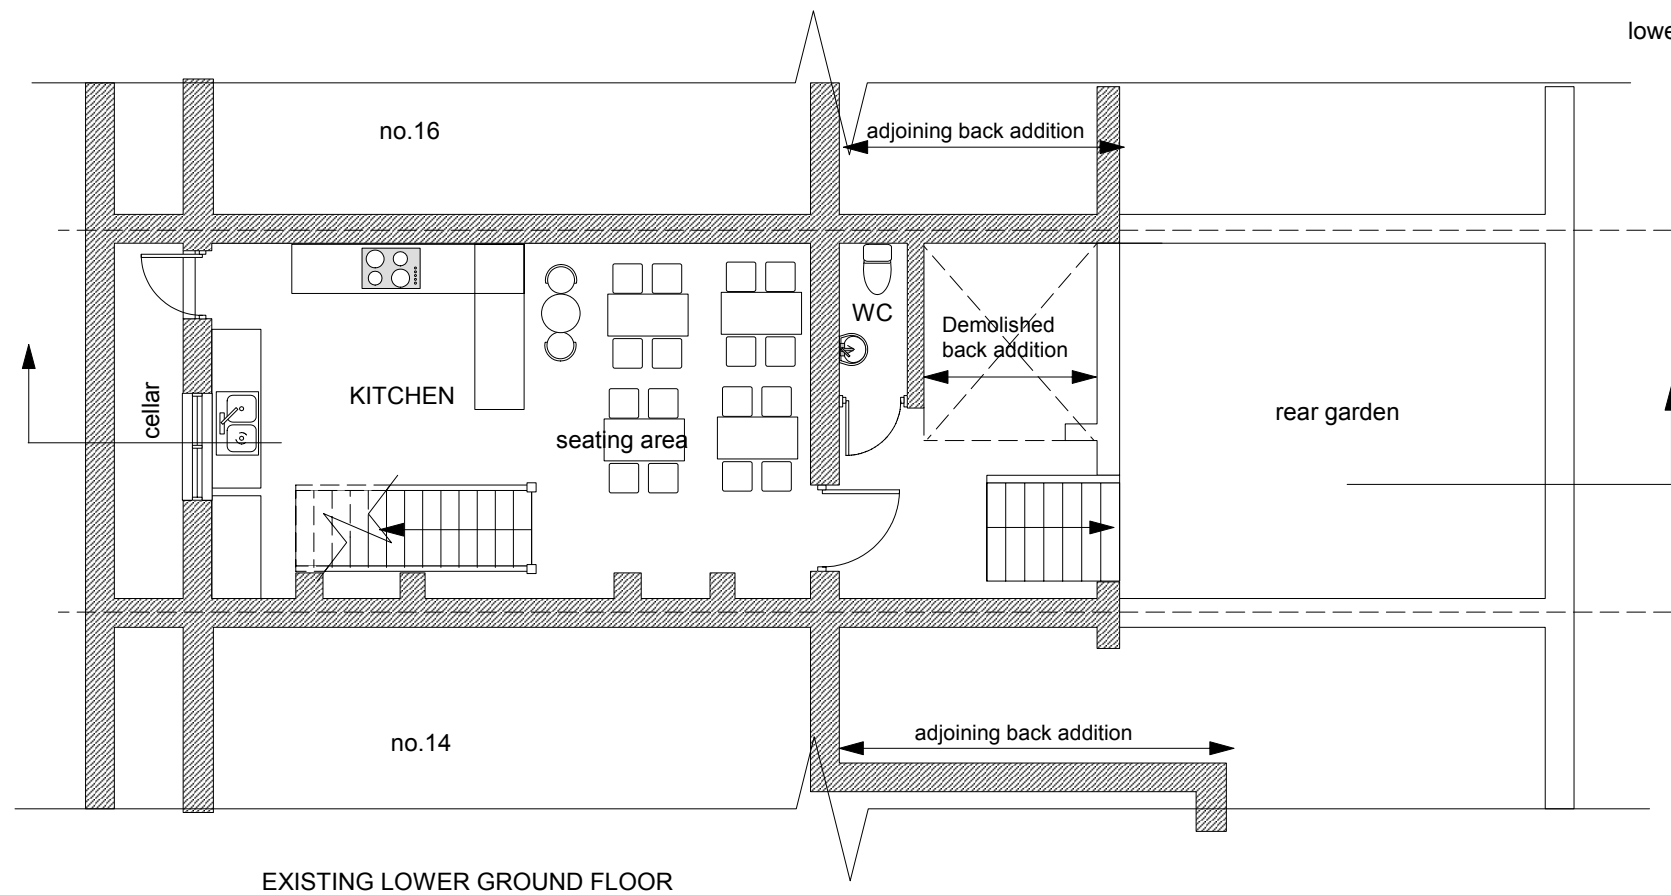


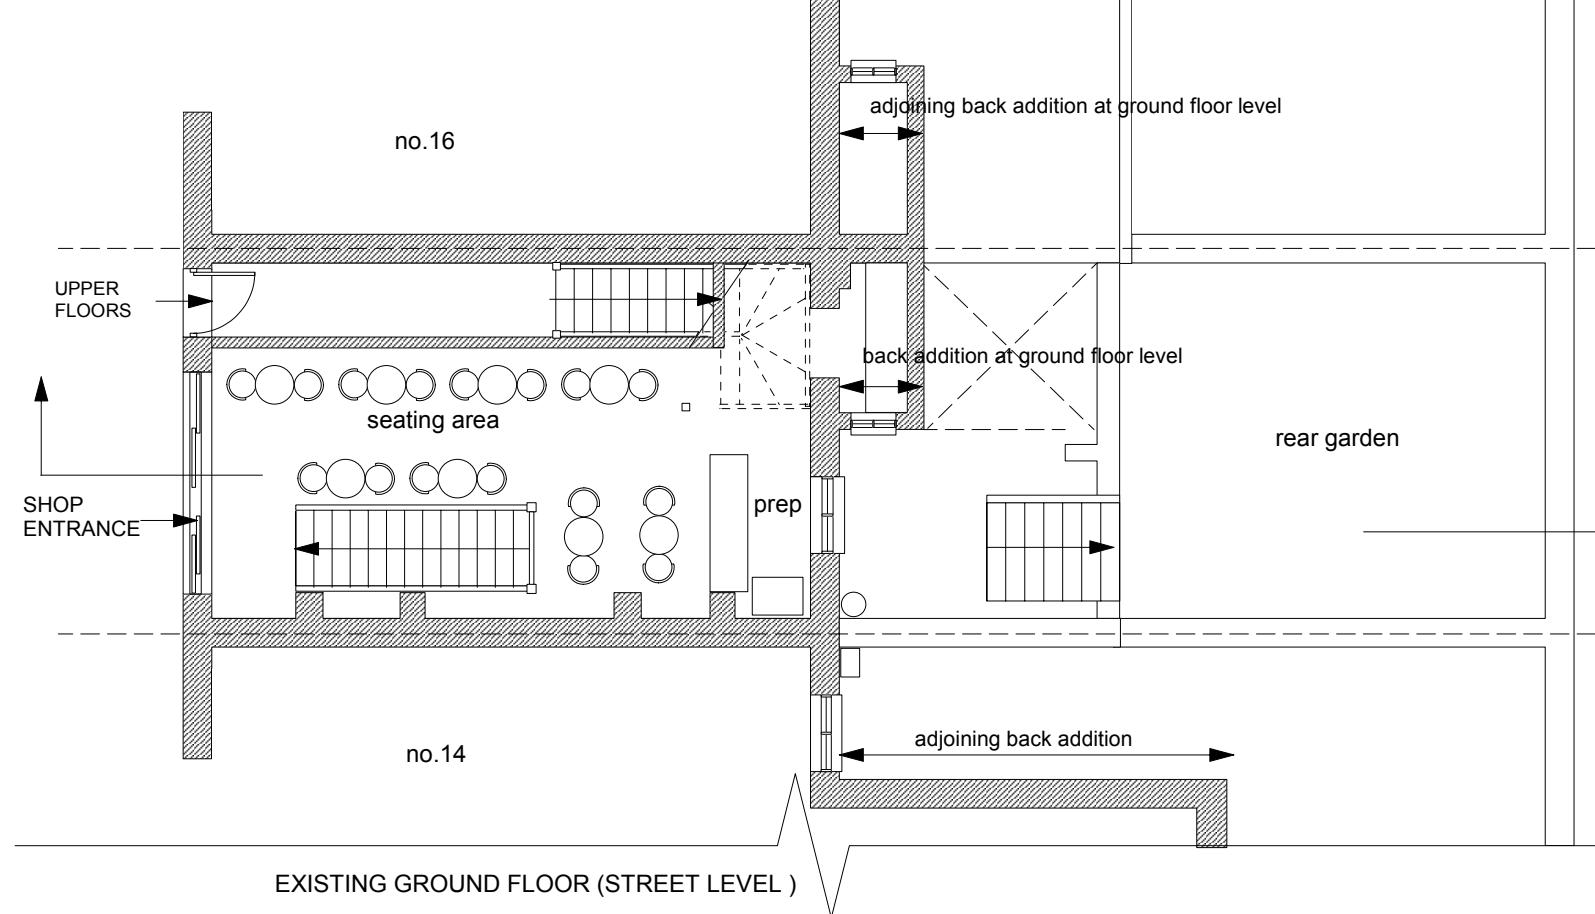

G. Nicola DipArch., Dip Bldg Sc., RIBA., Chartered Architect

Project:

15 CHALK FARM ROAD
LONDON NW1

0 0.5 1 2 3M

Title	EXISTING	
Scale	1:100	
Date	MAR 2009	
Drawing No.	MI/09/2	Rev