
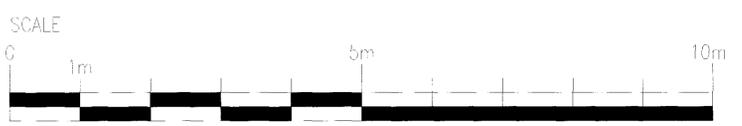


**NOTE**  
 This drawing has been prepared from historical information that cannot be guaranteed accurate. Responsibility is not accepted for errors made by others in scaling from this drawing. All construction information should be taken from figured dimensions only. All dimensions should be checked on site prior to the manufacture of any components.

- HATCHING**
- New Secure partition wall
  - New Partition wall
  - Existing Partition wall
  - Solid walls
  - Amtico Stone Effect Flooring
  - Amtico Steamed Ash Flooring
  - Barrier matting
  - 2008 Hard Flooring 1200x600
  - 2008 Hard Flooring 600x300
  - Area not in scope

- KEY**
- BM = Branch Manager
  - ASM = Assistant Branch Manager
  - CM = Cash Manager
  - PB = Personal Banker
  - LB = Local Business
  - PREM = Premier Banking
  - BFP = Barclays Financial Planner
  - BHF = Barclays Home Finance
  - SBO = Student Banking Officer
  - MU = Multiple Use

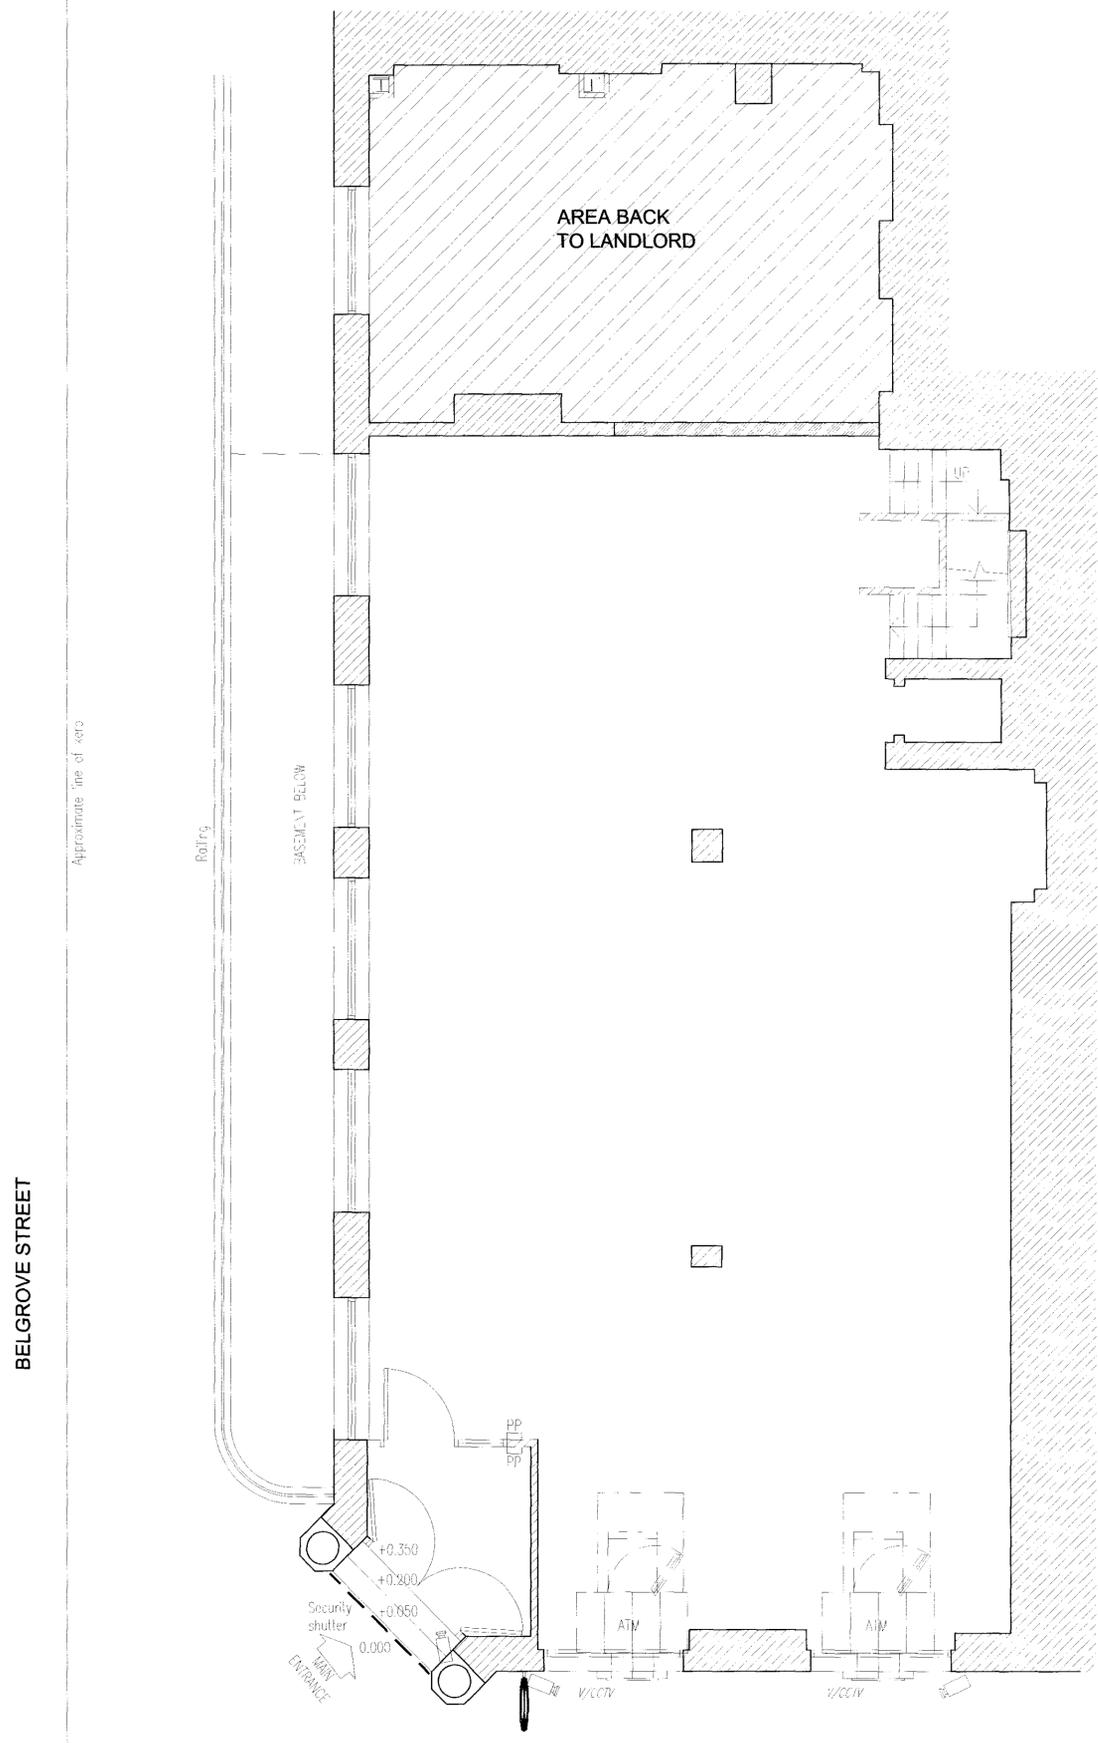

**STOREPLANNING**  
 2009  
 23/27 EUSTON ROAD  
 LONDON, NW1 2SB  
 PIM No. 11197

**Project**  
**KINGS CROSS**  
 23/27 EUSTON ROAD  
 KINGS CROSS  
 LONDON, NW1 2SB  
 PIM No. 11197

**Drawing Title**  
**GROUND FLOOR LAYOUT**  
**AS PROPOSED**  
**REFRESH 2009**

Branch Sort Code	Branch ID	Supplier Project No
20-10-53	119	D8989-141
Scale	Drawn	Date
1:50 @ A1		06.04.09
Dwg No	012	Revised
D8989-041_012		

Barclays IM Project No.