


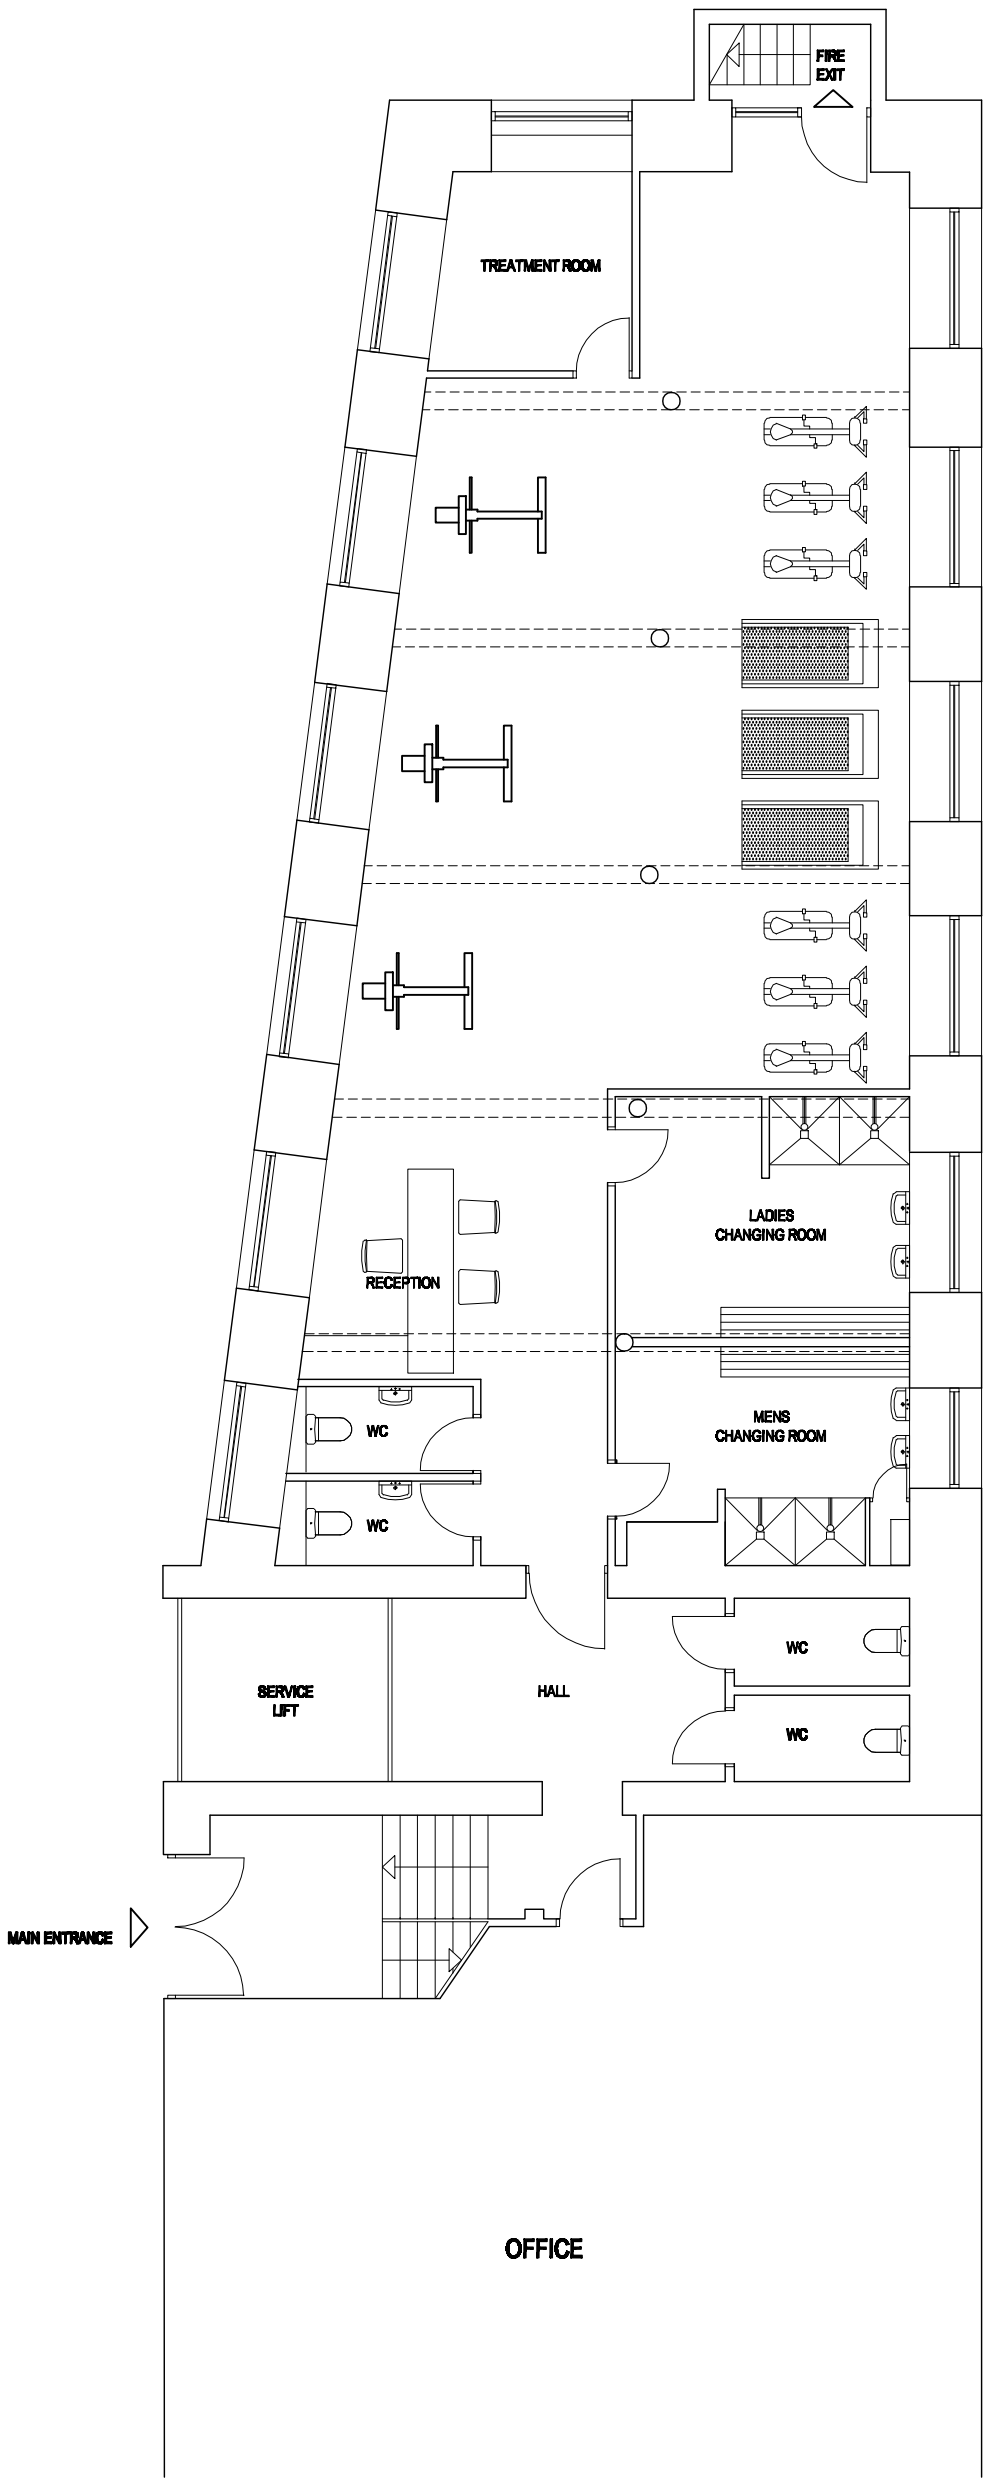

AMENDMENTS

- A
B
C
D
E
F
G

ARCHIPEK
ARCHITECTURE + INTERIORS

85 STOKES NEWINGTON HIGH STREET
LONDON N16 8EL
T - 020 72413636
F - 020 72413655
E - ipek@archipek.com

CONTRACT

**LOWER GROUND FLOOR
IMPERIAL WORKS
PERREN STREET
NWS 2ED**

DRAWING

**PROPOSED LOWER
GROUND FLOOR**

SCALE	DATE
1:100 @ A3	03.09
DRAWN BY	CHECKED
EM	OI

DRAWING No.

0939 | P | 1