


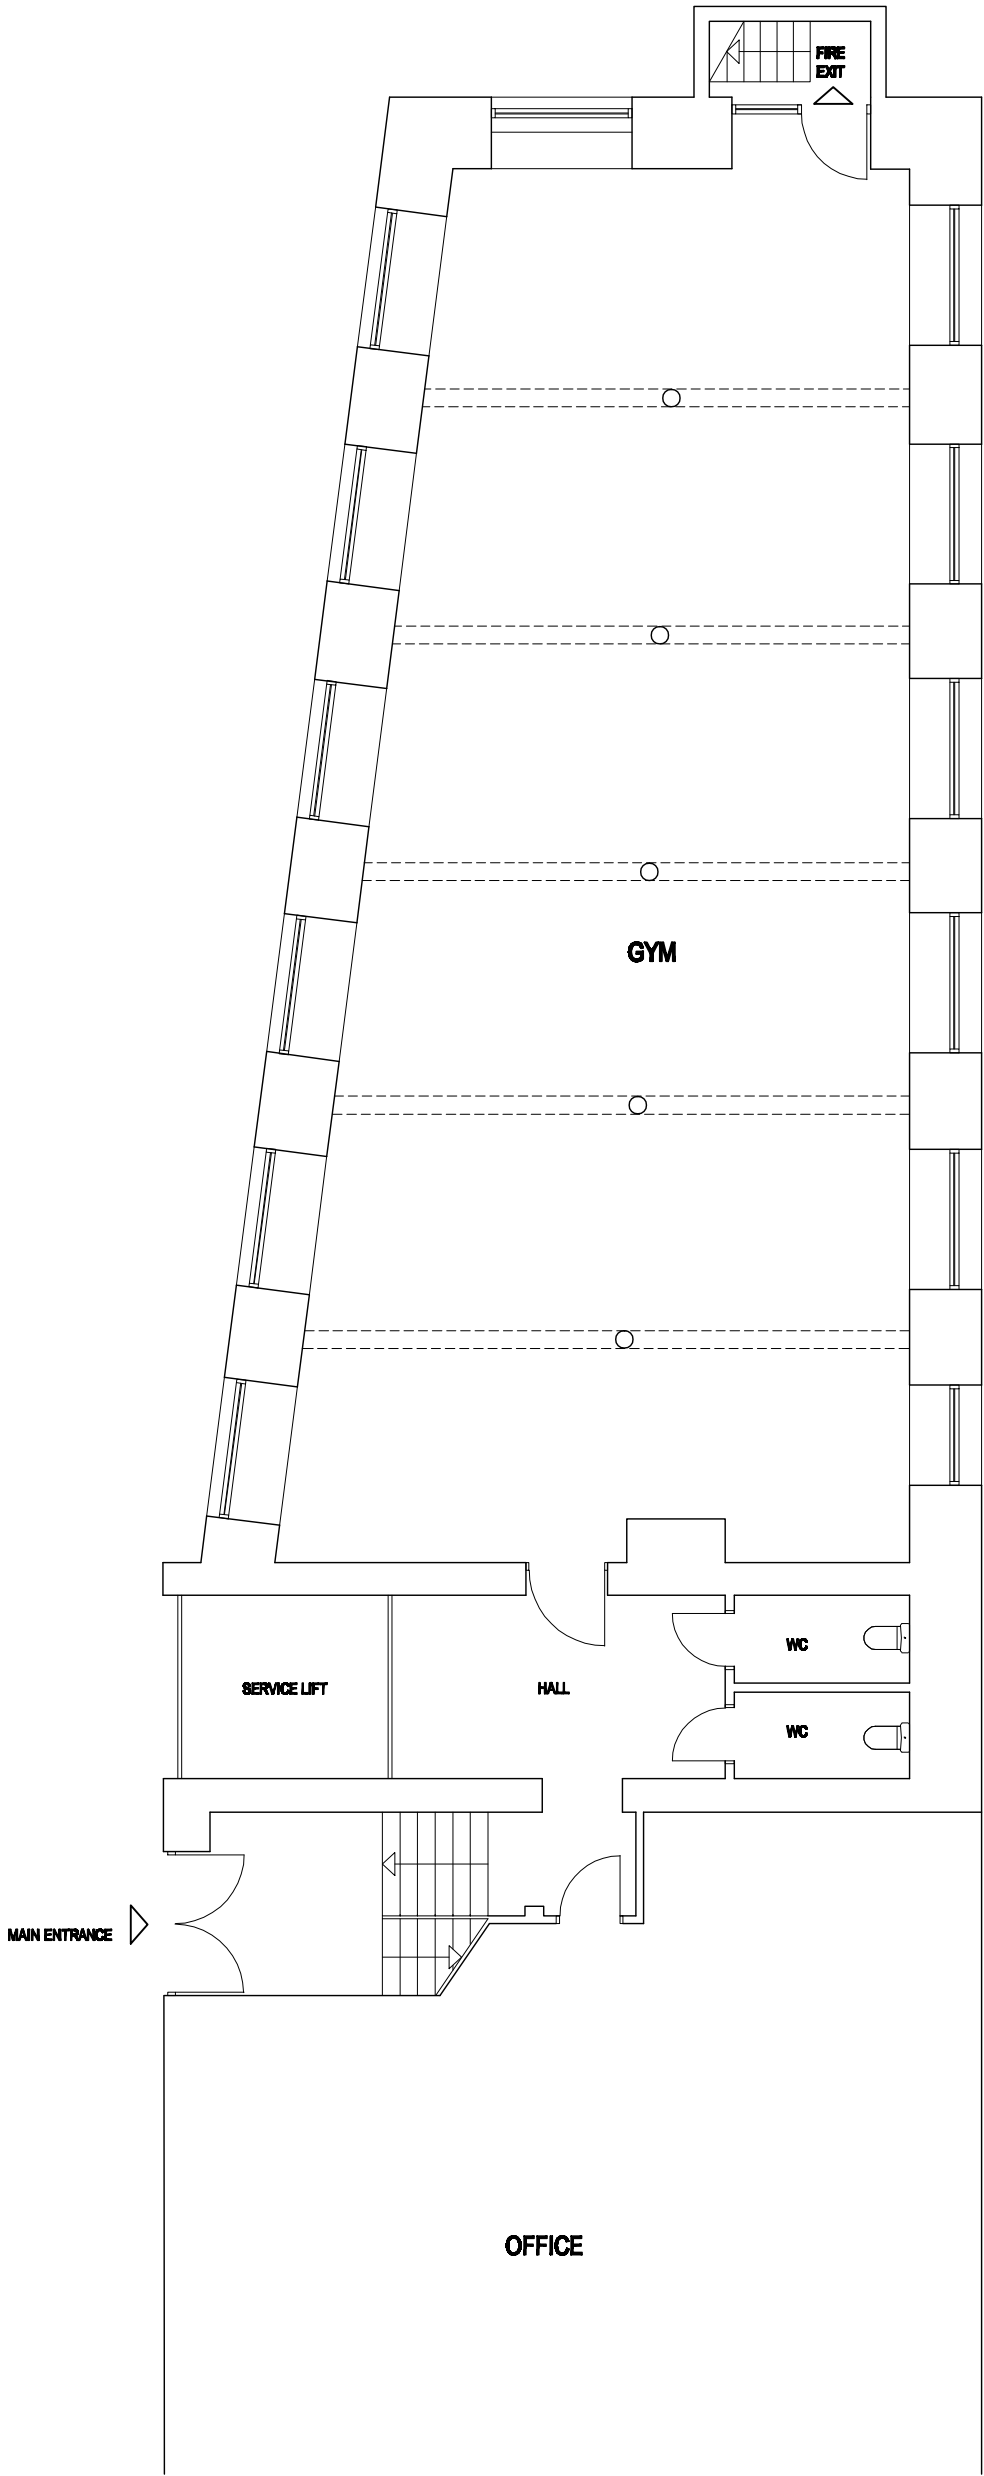

AMENDMENTS

A
B
C
D
E
F
G

ARCHIPEK

ARCHITECTURE + INTERIORS

85 STOKES NEWINGTON HIGH STREET

LONDON N16 8EL

T - 020 72413636

F - 020 72413655

E - ipek@archipek.com

CONTRACT

LOWER GROUND FLOOR

IMPERIAL WORKS

PERRIN STREET

NW6 2ED

DRAWING

EXISTING LOWER

GROUND FLOOR

SCALE

1:100@A3

DATE

03.09

DRAWN BY

EM

CHECKED

OI

DRAWING No.

0939 | S | 1