


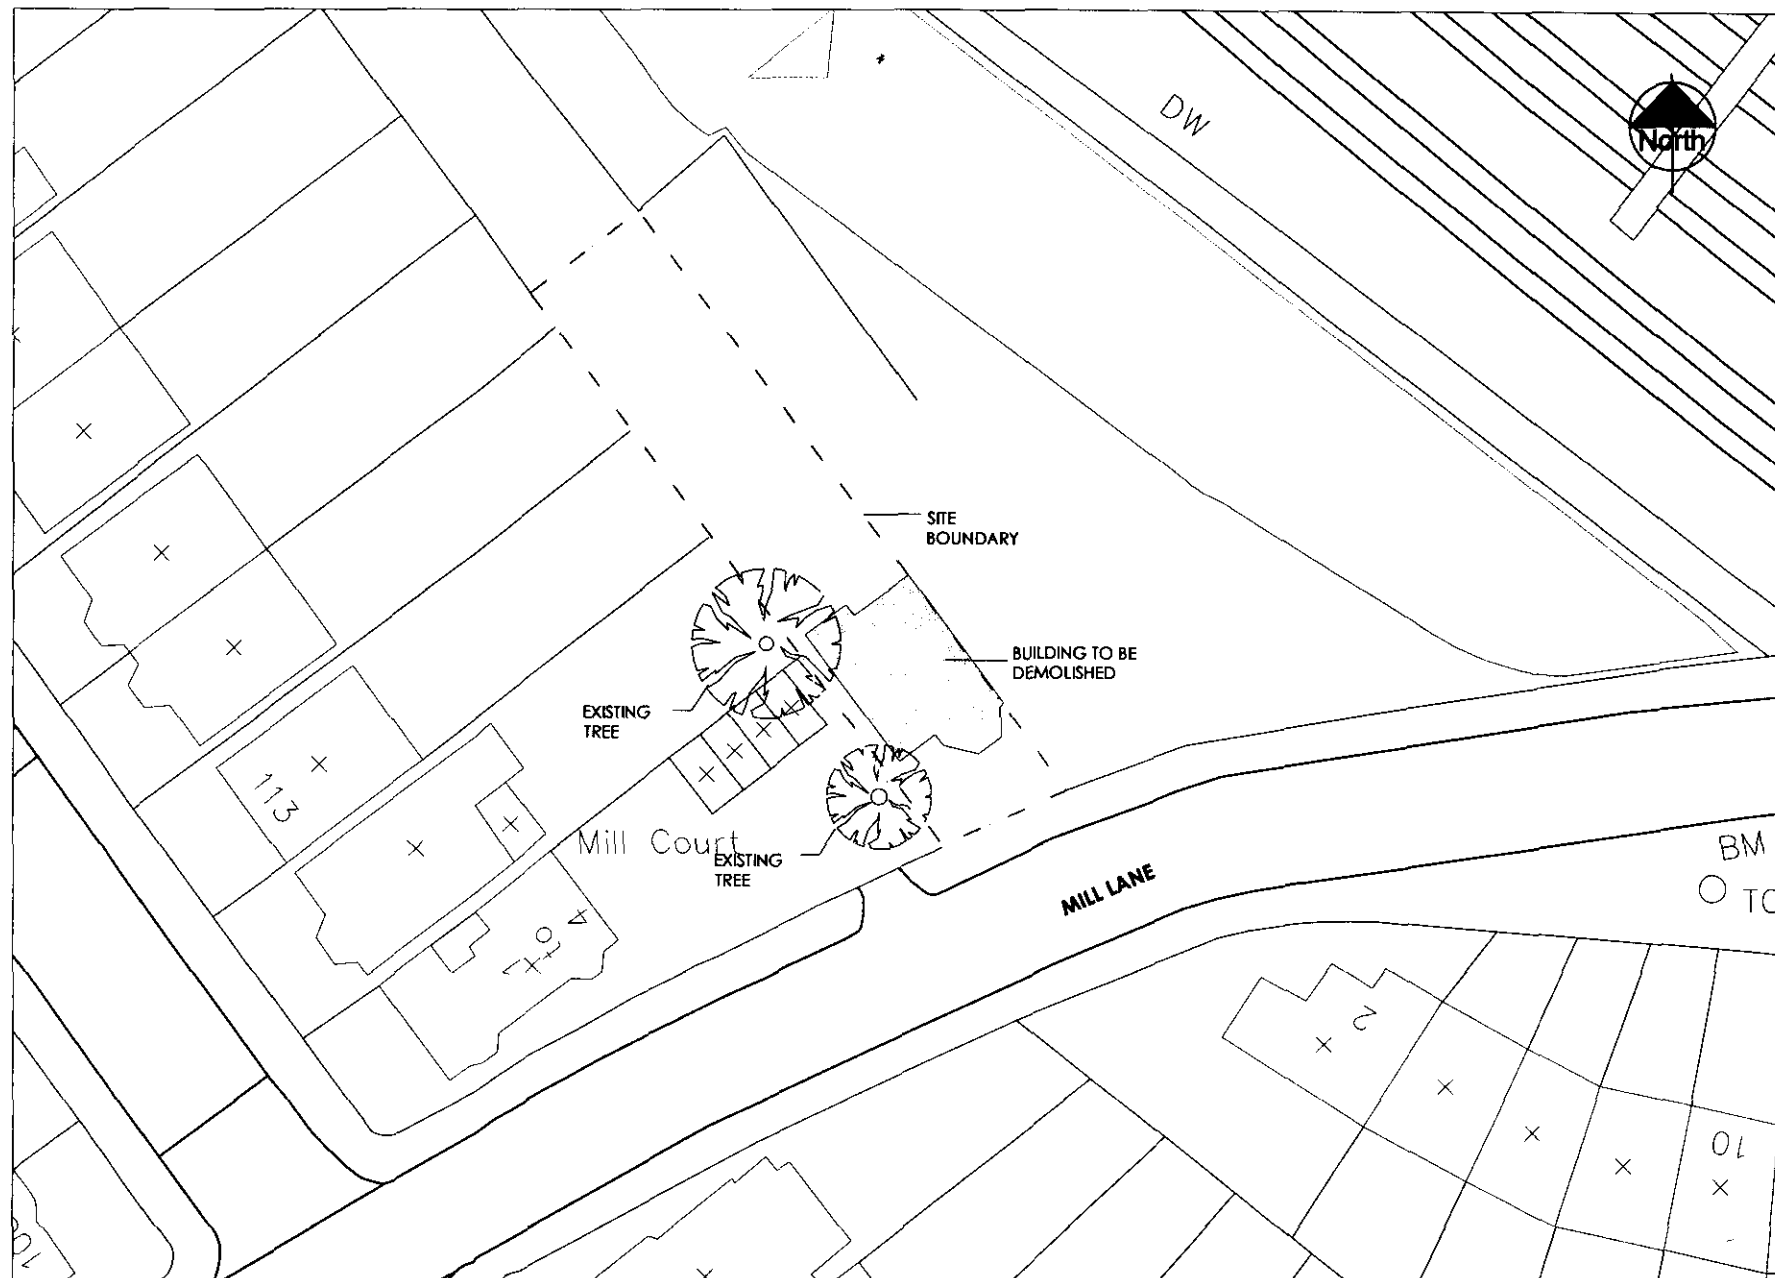

SITE PLAN -1:500

SITE ADDRESS: 1 MILL LANE LONDON NW6