
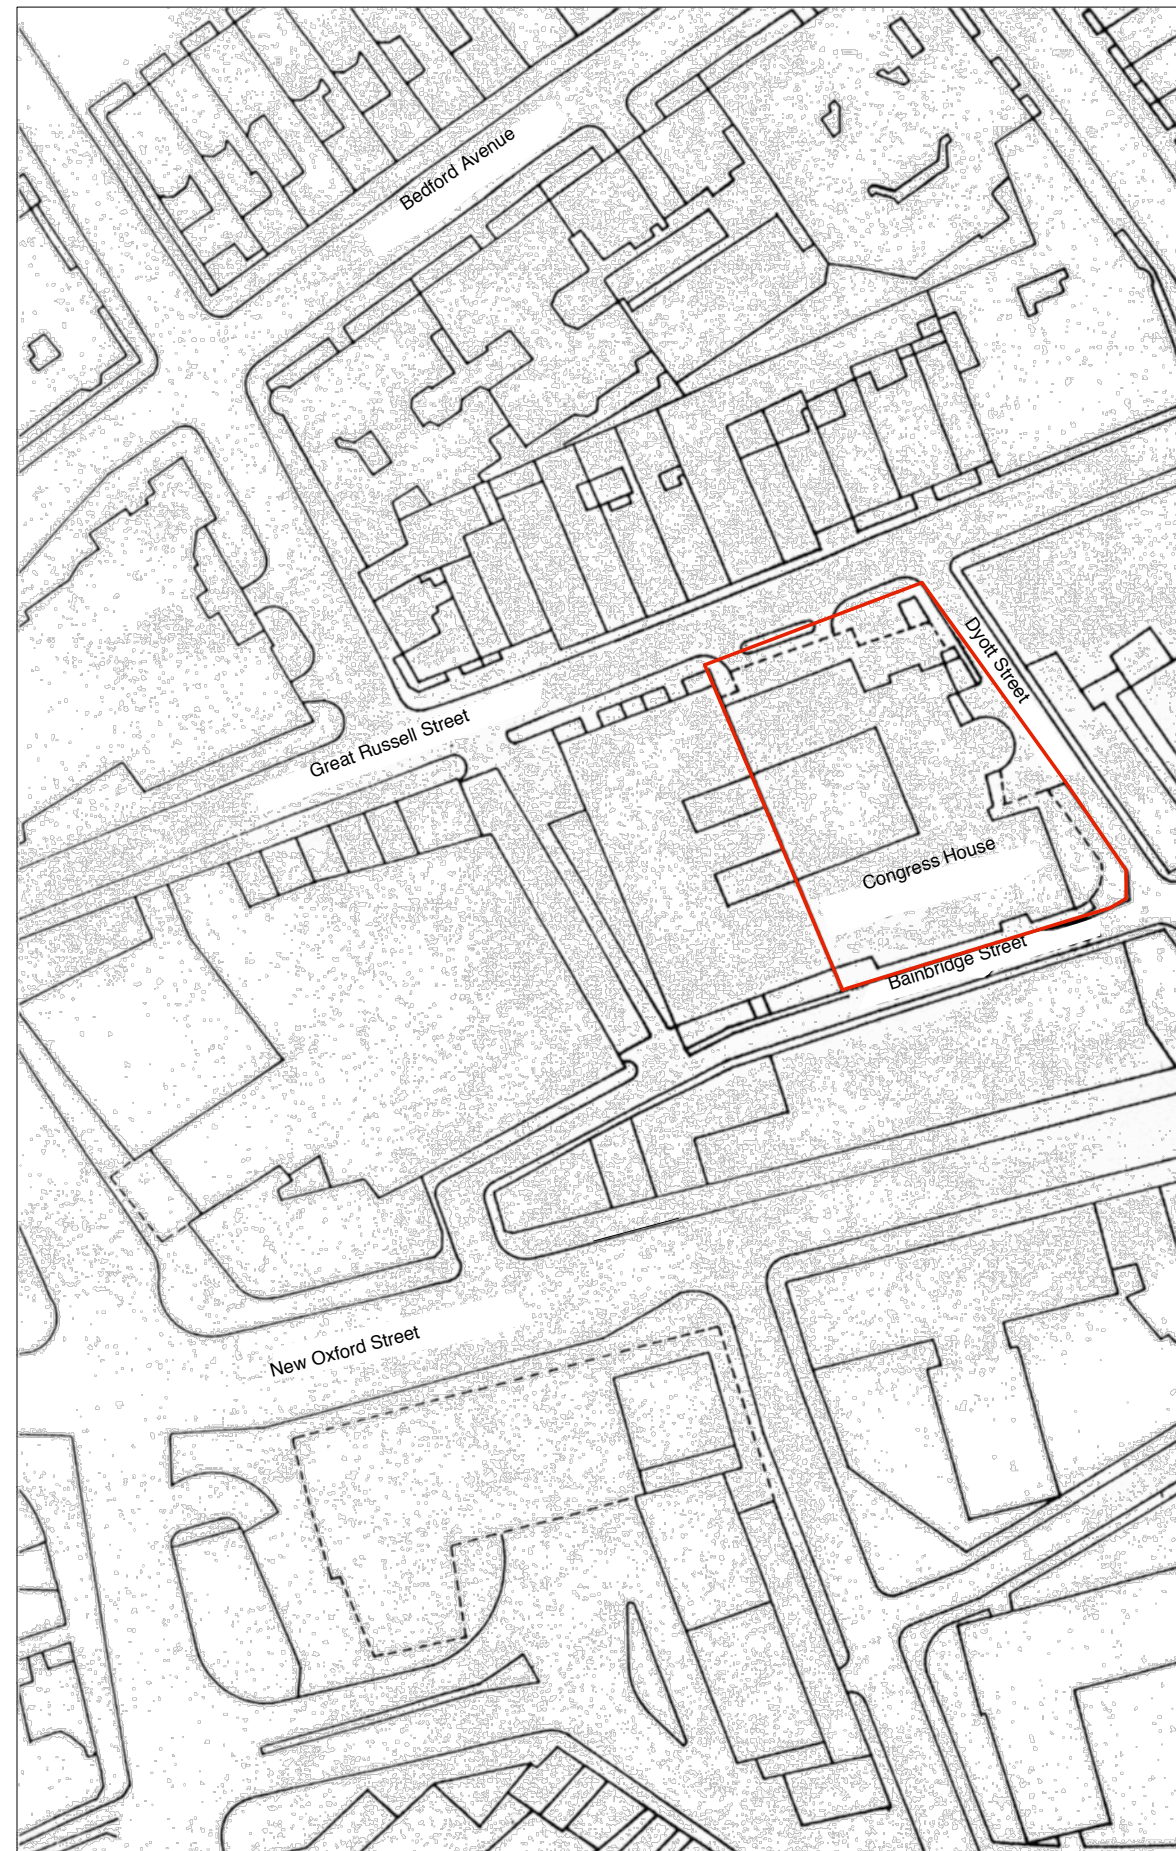


This drawing has been prepared for Planning purposes only and should not be used for construction purposes.

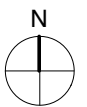

Location Plan 1:1250

Key plan and north key

[illegible]

-	Listed Building Consent Application	AW	27.04.09
---	-------------------------------------	----	----------

Rev	Description	Drawn	Date
-----	-------------	-------	------

TUC - Congress House

Refurbishment 2009

Location Plan

STATUS: PLANNING

Scale 1: 1250 @ A3

April 2009

Draw N° 151/ LOC	Rev -
------------------	-------

Drawn by	AW	Authorised by	AK	Size	A3
----------	----	---------------	----	------	----

HUGHBROUGHTONARCHITECTS

41a Beavor Lane London W6 9BL
T 020 8735 9959 F 020 8563 3891 E info@hbarchitects.co.uk