



Detail 01
Existing detail section 1:5
Relocation of existing balustrade

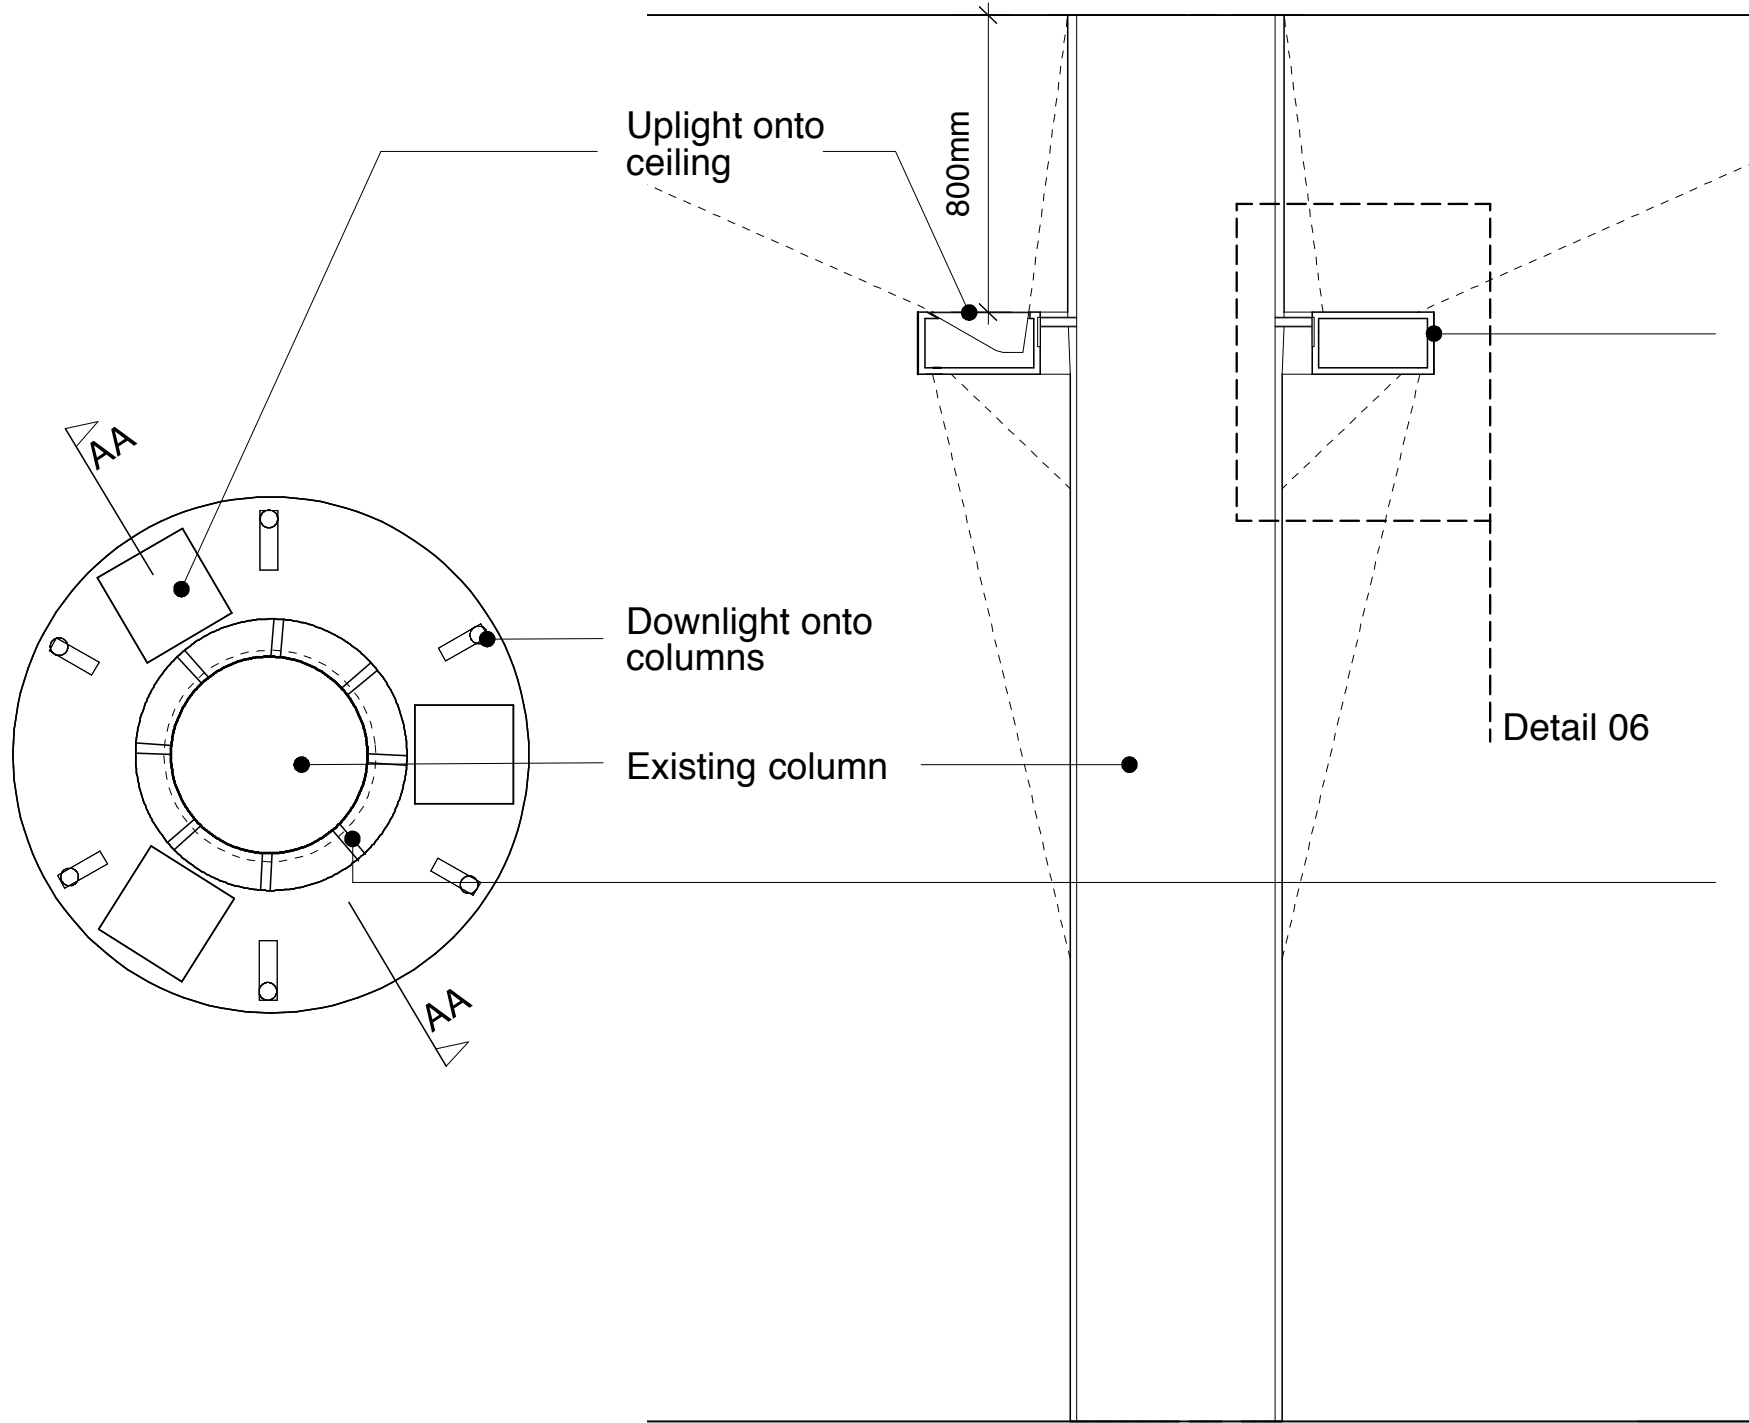


Detail 04
Detail Plan 1:20
Proposed lighting collars on Foyer columns


Detail 02
Proposed detail section 1:5

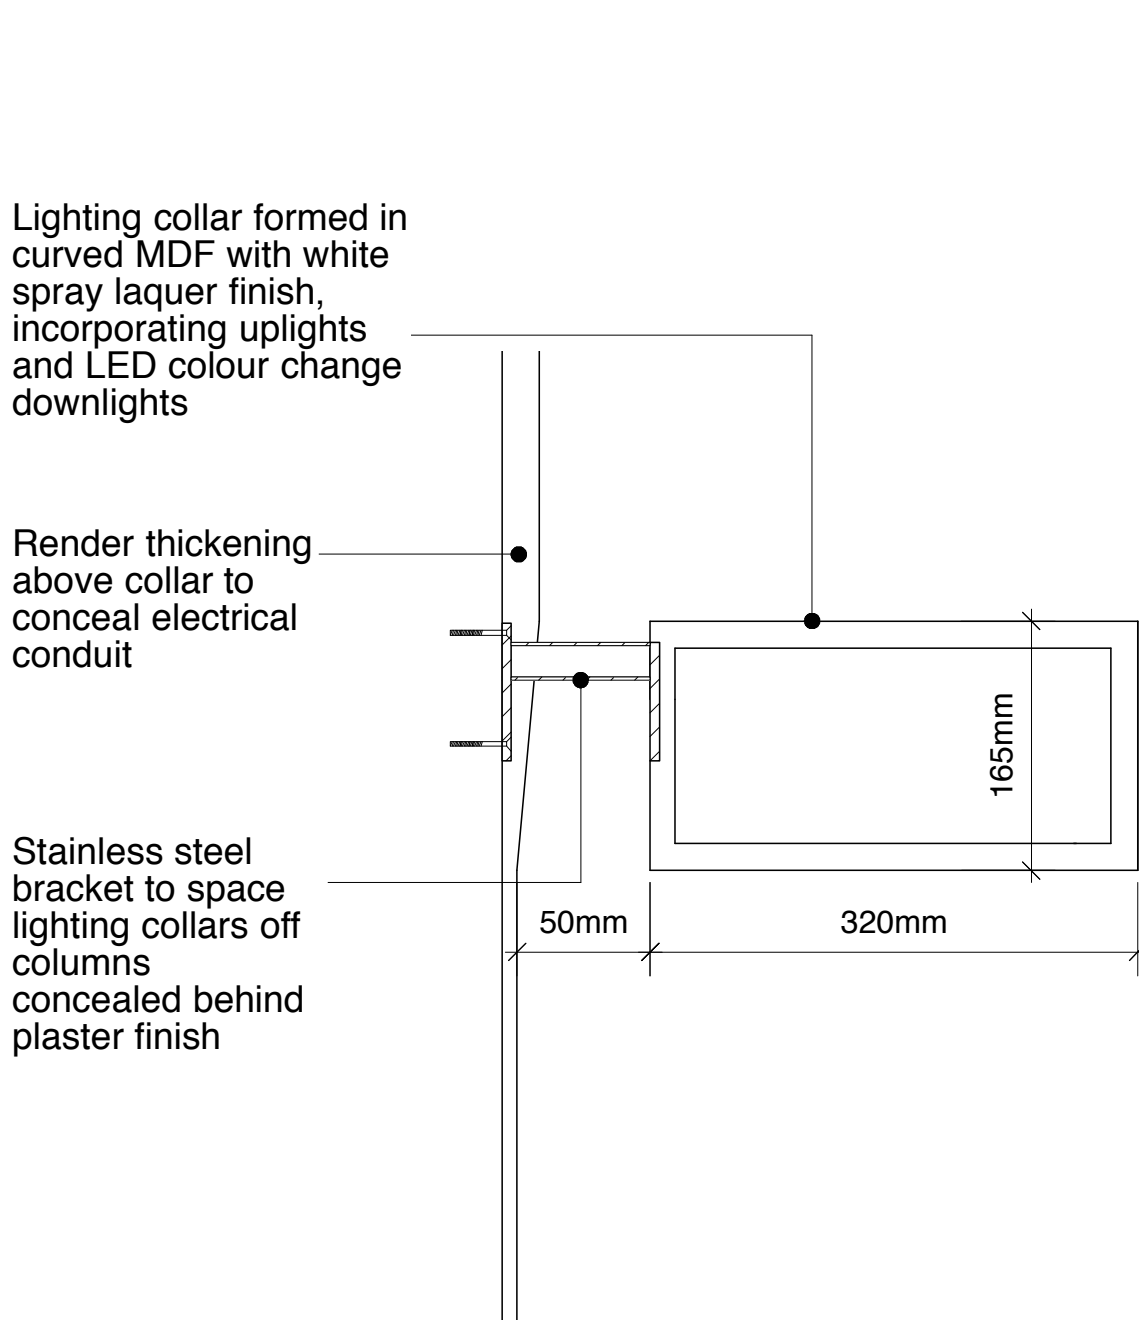

Detail 06
Detail Section AA 1:5

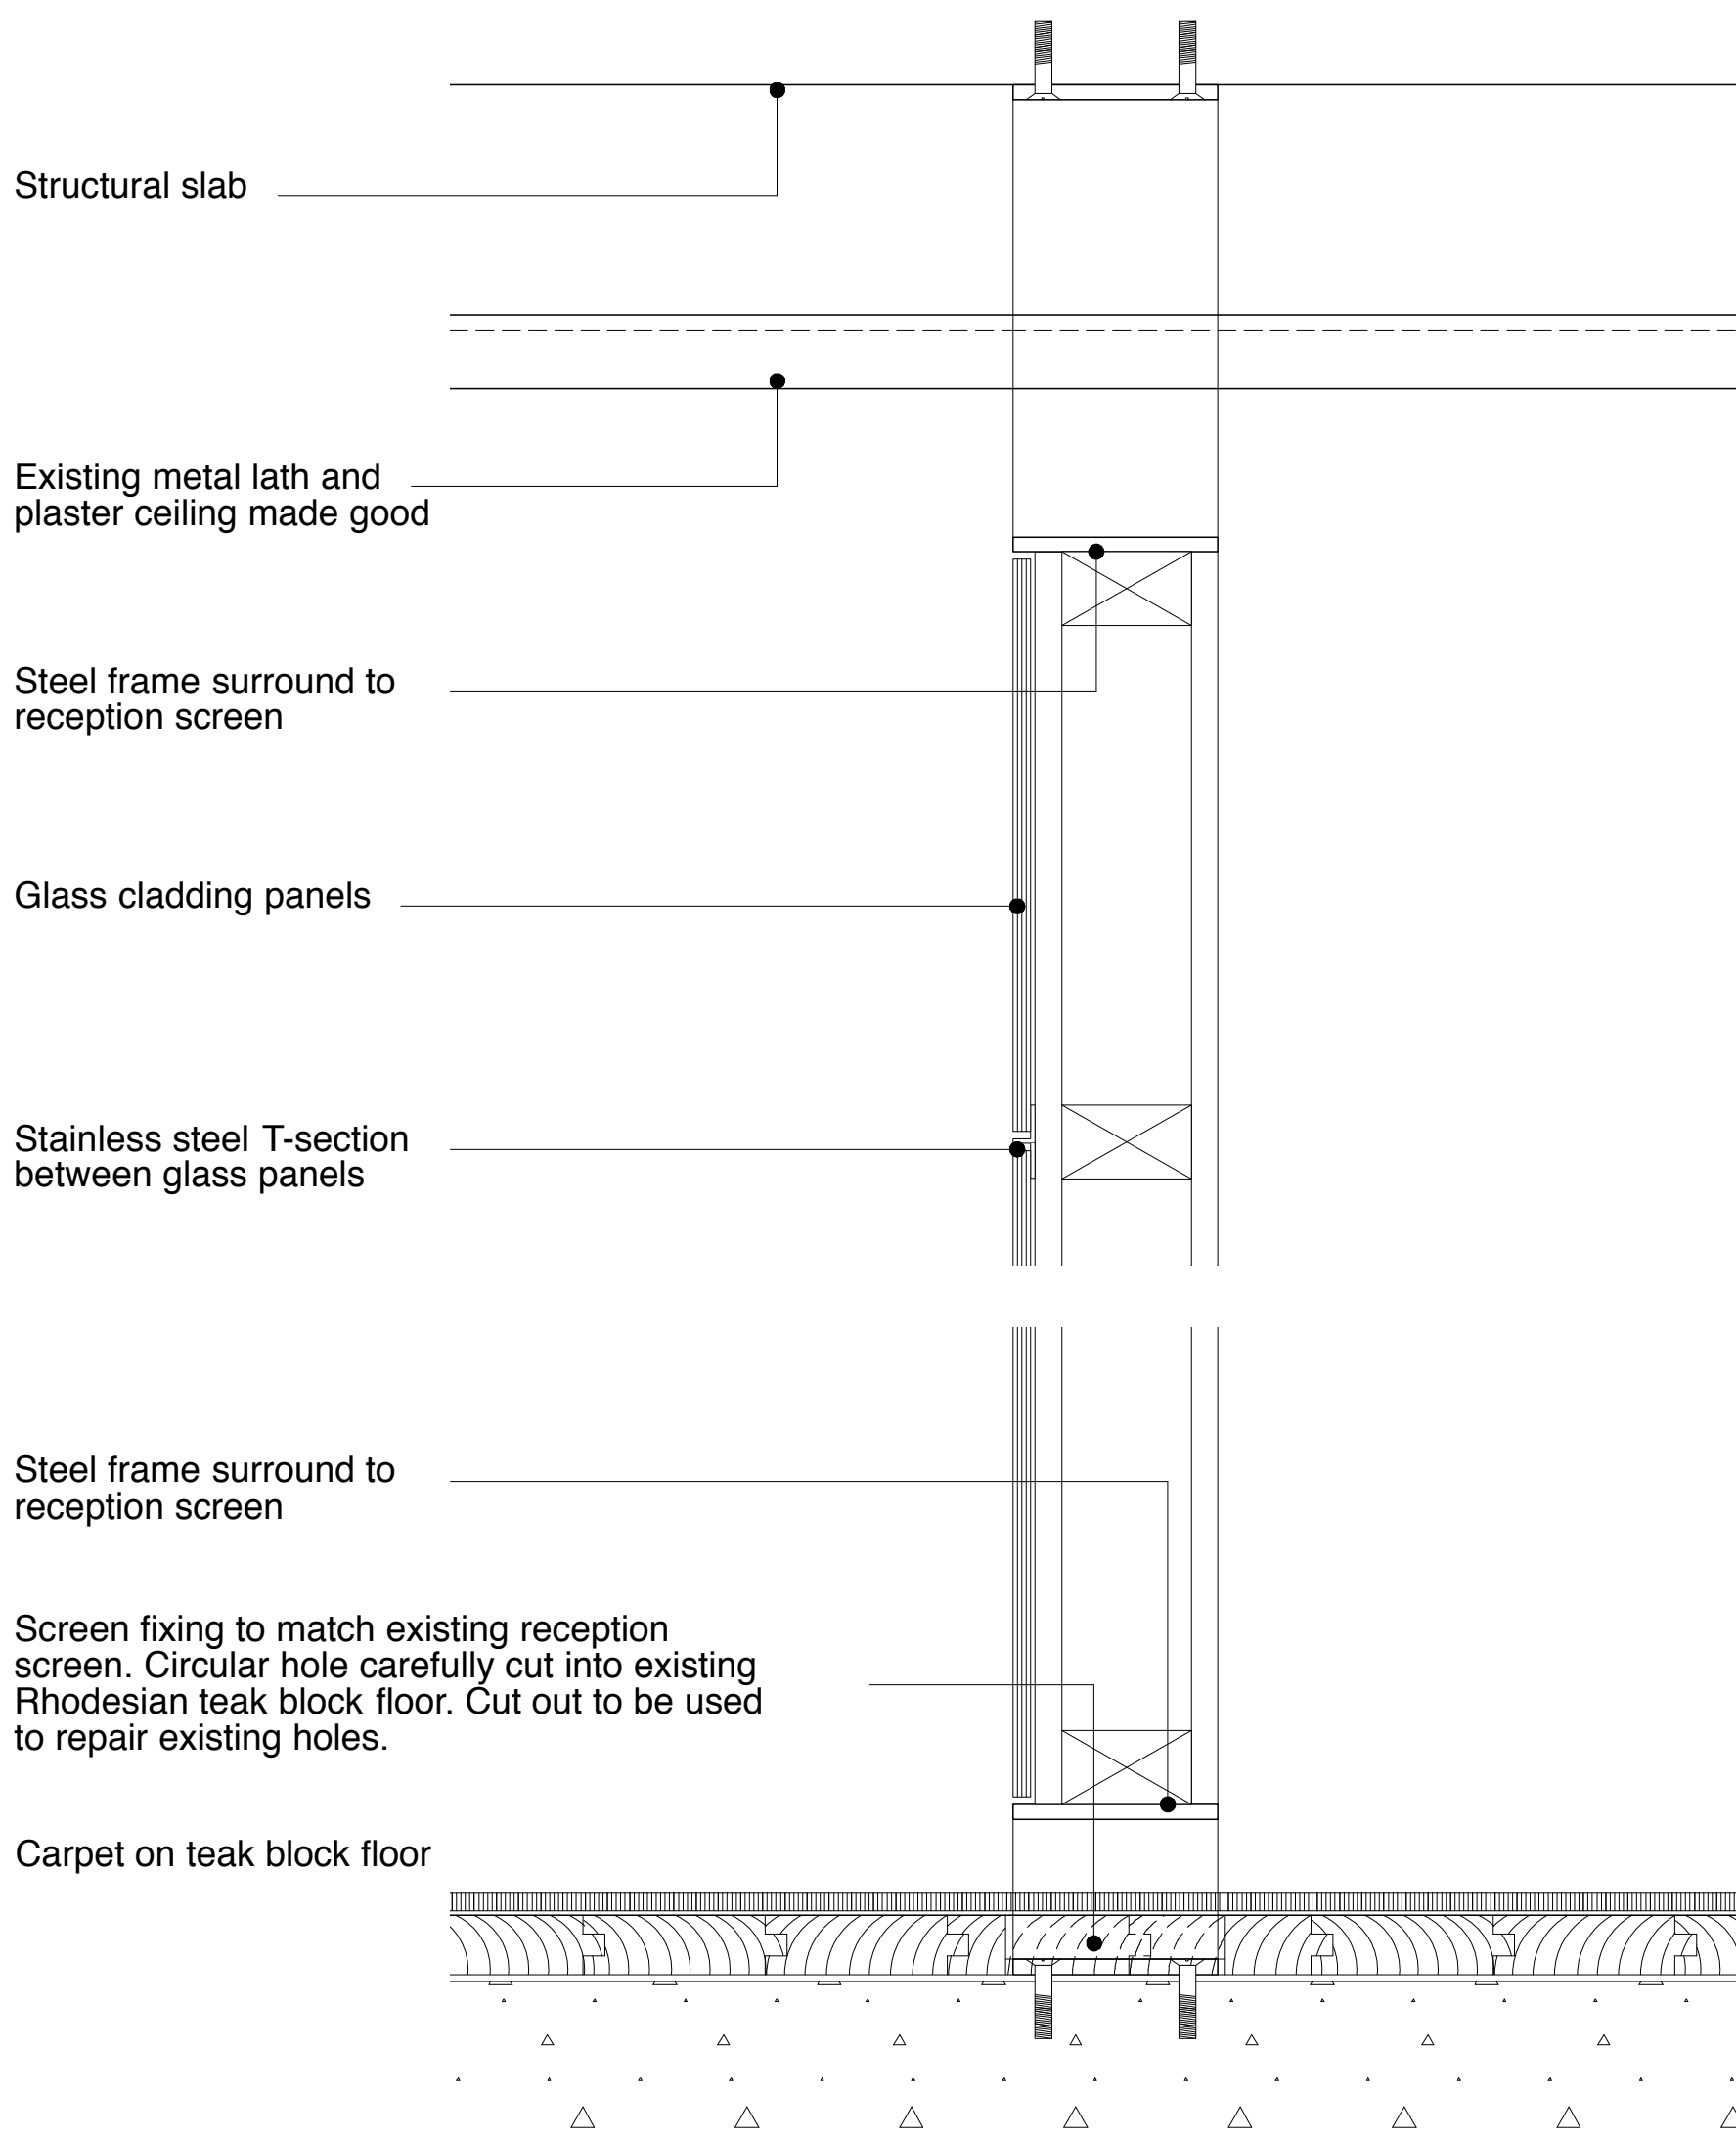

Detail 03
Proposed screen section top and bottom 1:5
Proposed reception screen

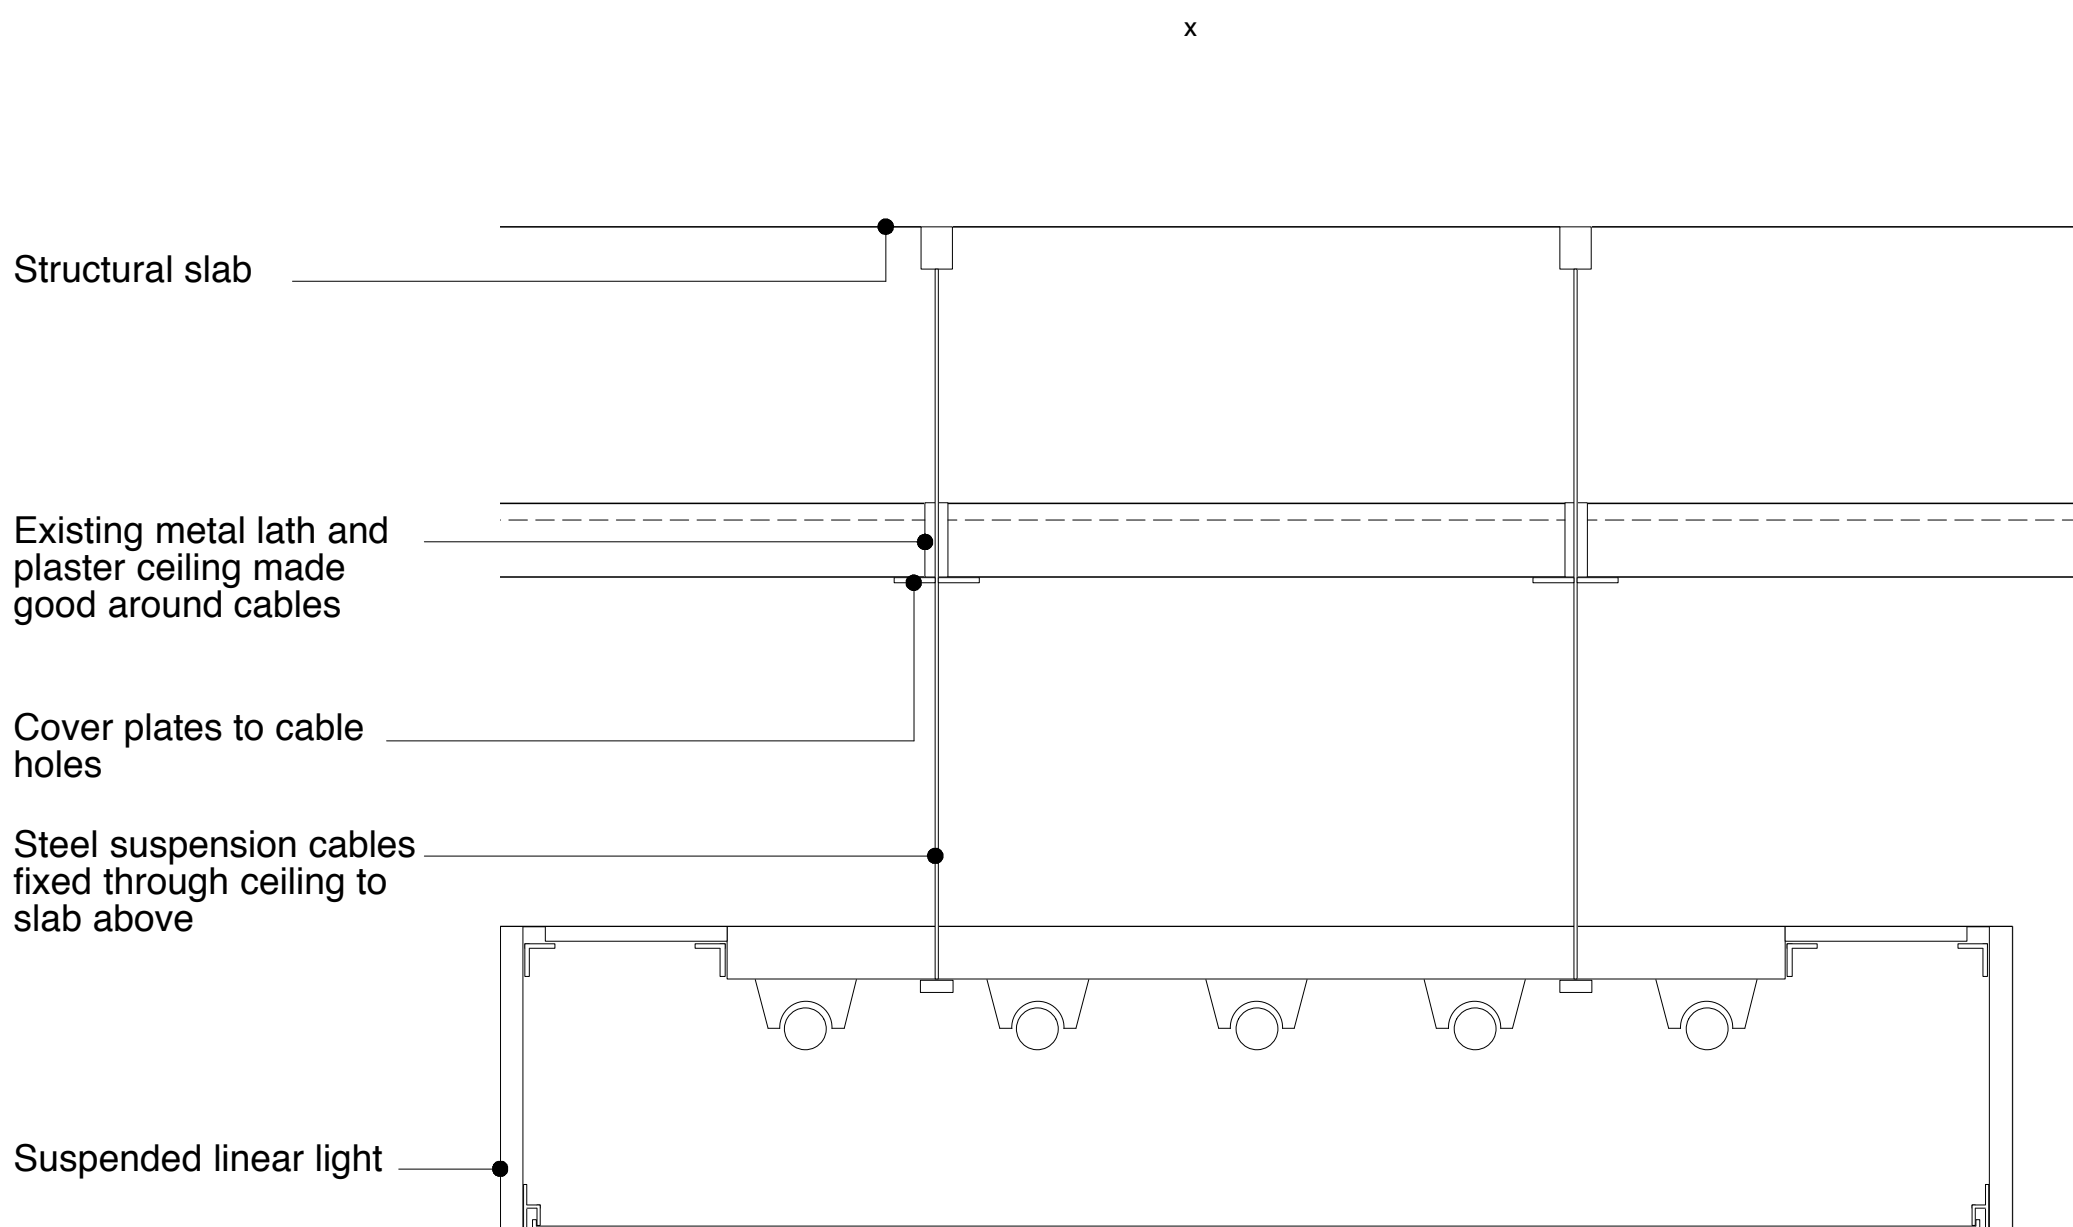

Detail 07
Proposed section 1:5
Proposed suspended linear light

This drawing has been prepared for Planning purposes only and should not be used for construction purposes.

| Rev | Description | Drawn | Date |
|-----|-------------------------------------|-------|----------|
| - | Listed Building Consent Application | AW | 27.04.09 |

TUC - Congress House
Refurbishment 2009

Design and Fixing Details

STATUS: PLANNING
1:20/5 @ A1

April 2009

| | |
|------------------|------------------|
| Draw N° 151/A_10 | Rev - |
| Drawn by AW | Authorised by AK |
| Size A1 | |

HUGHBROUGHTONARCHITECTS

41a Beavor Lane London W6 9BL
T 020 8735 9959 F 020 8563 3891 E info@hbarchitects.co.uk
© Hugh Broughton Architects Ltd