


proposed section c

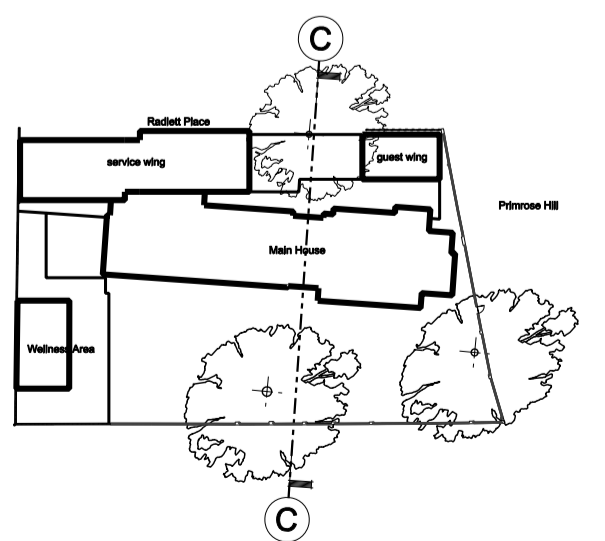

key plan

1 Radlett Place, London NW8

GENERAL NOTES:

1. No dimensions are to be scaled from this drawing.
2. All errors, omissions or inconsistencies are to be reported to Architect immediately.
3. All dimensions are to be checked on site prior to fabrication & construction.
4. Inverts of incoming services to be established with Architect, Utility Authority & Structural Engineer.

Revision:	Date:	Comment:
A	08.08.25	Planning Submission
B	08.08.16	Additional Green Floors
C	09.04.14	Minor window modifications
D		
E		
F		
G		
H		

Address: **1 Radlett Place, London, NW8 6BT**
 Stage: **PLANNING SUBMISSION**

Title: **Proposed Section C**
 Scale: 1:100 @ A1
 Job no.: 361
 Date: 14 April 2009
 Dwg No.: P-20-005
 Revision: C

MMM architects LLP

The Banking Hall, 26 Maida Vale, London, W9 1RS
 T +44 [0]207 286 9499, F +44 [0]207 286 9599
 E post@mmmarchitects.com, www.mmmarchitects.com