



**proposed elevation 3**  
scale 1:100

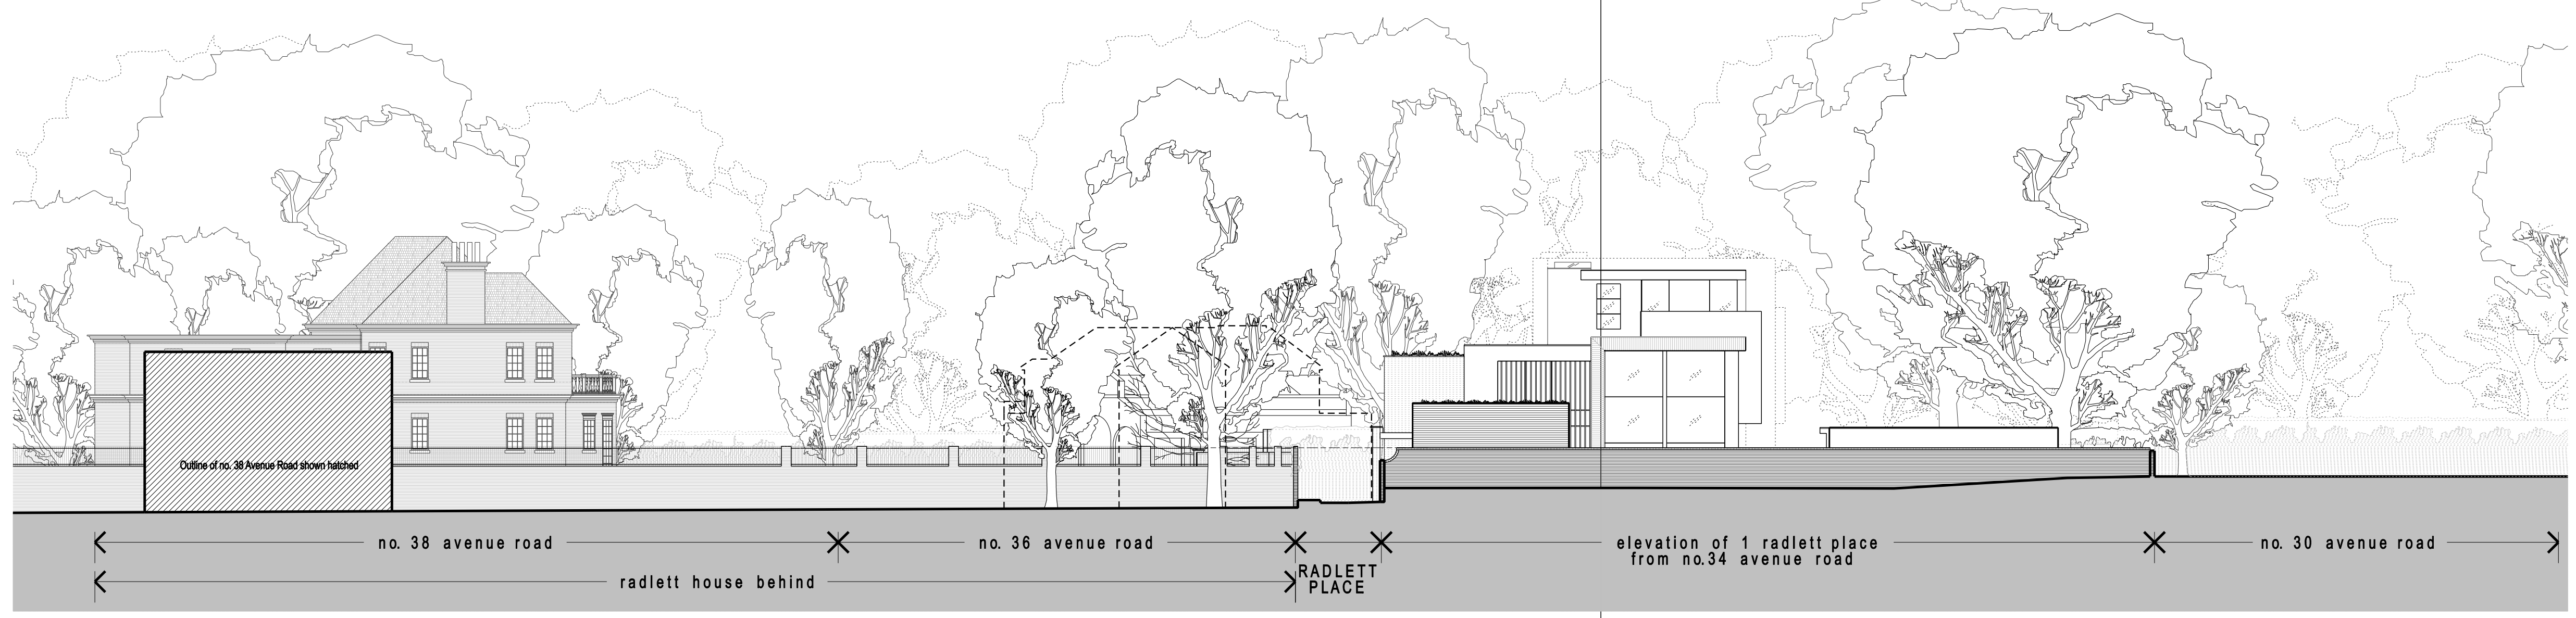

**view from no.34 avenue road**  
scale 1:200

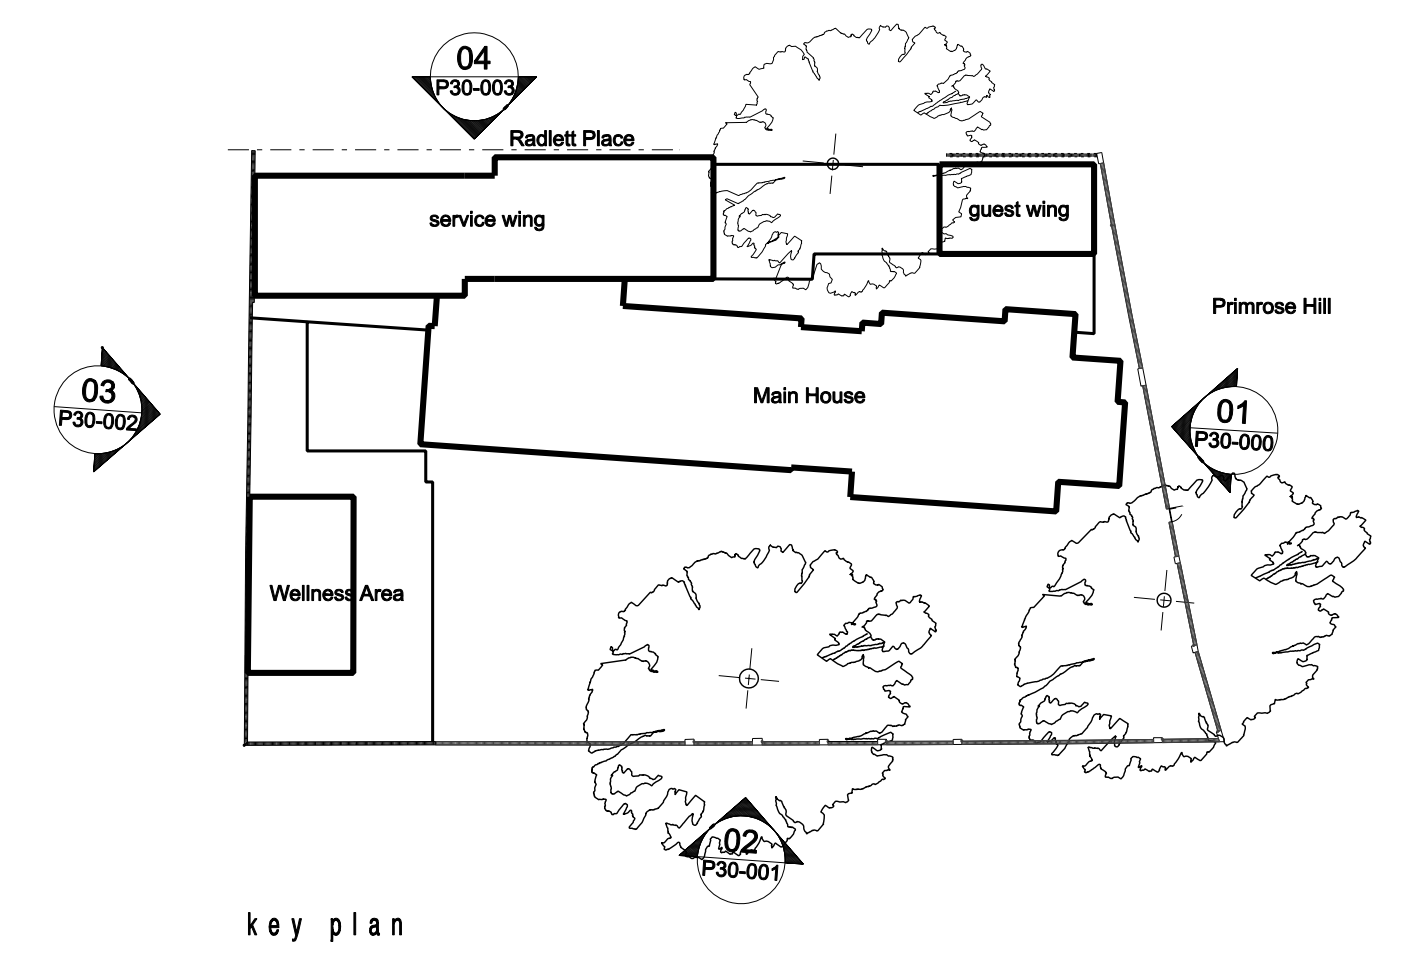

1 Radlett Place, London NW8

GENERAL NOTES:

- No dimensions are to be scaled from this drawing.
- All errors, omissions or inconsistencies are to be reported to Architect immediately.
- All dimensions are to be checked on site prior to fabrication & construction.

Revision	Date	Comment
A	09.06.09	Planning Submission
B	09.06.10	Additional Green Roofs
C	09.04.14	Minor Window Amendments
D		
E		
F		
G		
H		

Address: **1 Radlett Place, London, NW8 6BT**  
 Stage: **PLANNING SUBMISSION**  
 Title: **Proposed Elevation 3**  
 Scale: 1:100 @ A1XX  
 Job no: 361  
 Date: 14 April 2009  
 Revision: C

**MMM** architects LLP  
 The Bankers Hall, 26 Maida Vale, London, W9 1BS  
 T: +44 (0)207 286 9490, F: +44 (0)207 286 9509  
 E: post@mmmarchitects.com, www.mmmarchitects.com