

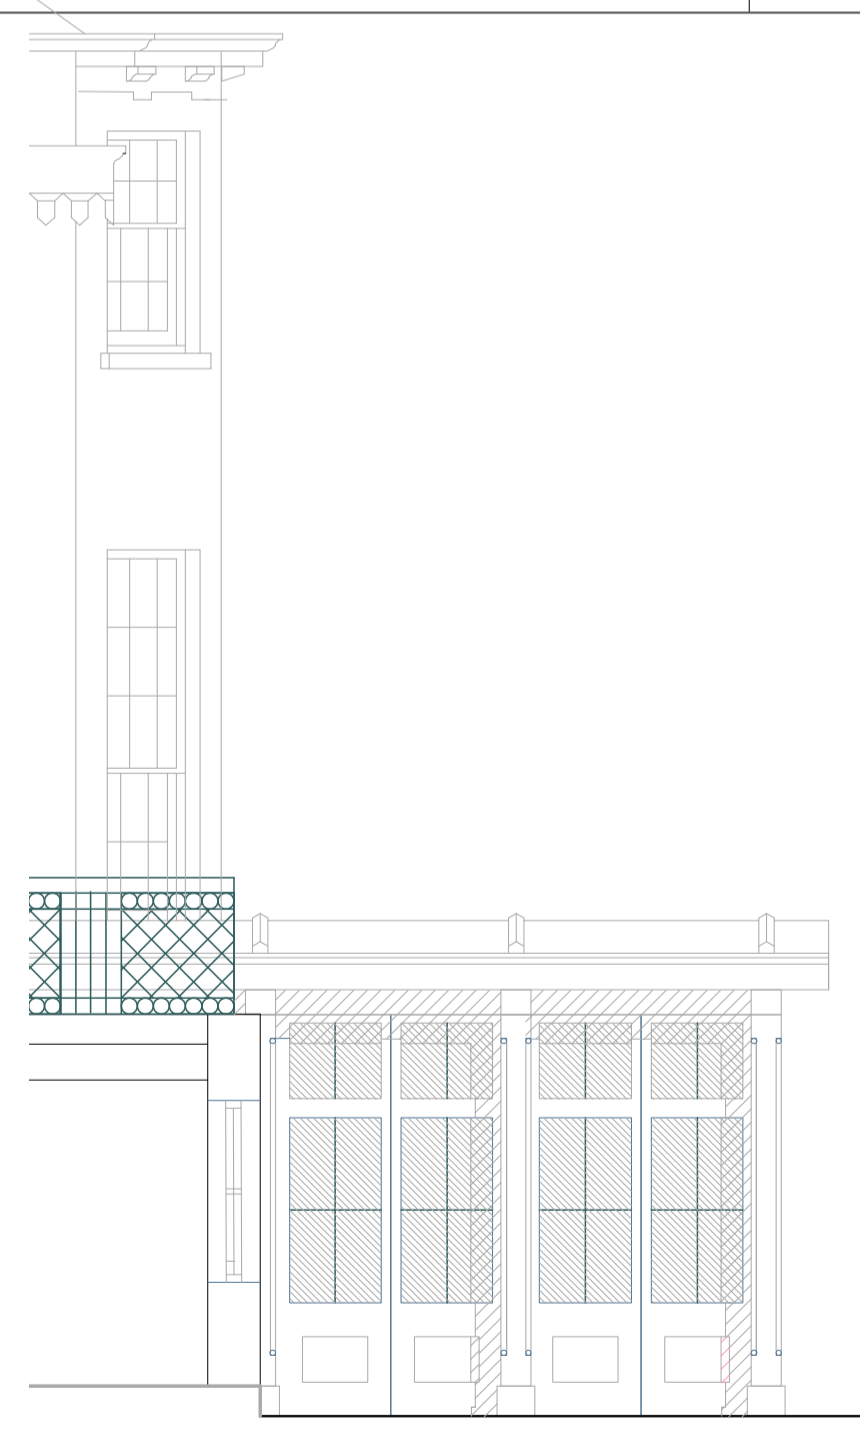


PROPOSED ELEVATION TO THE GARDEN

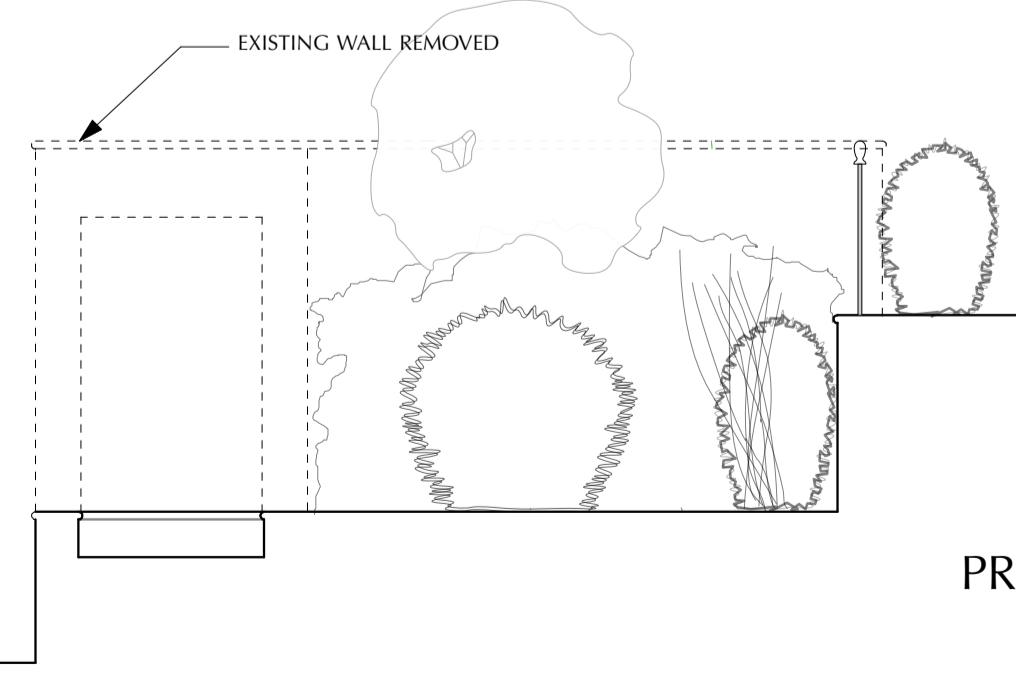

PROPOSED SECTION AA

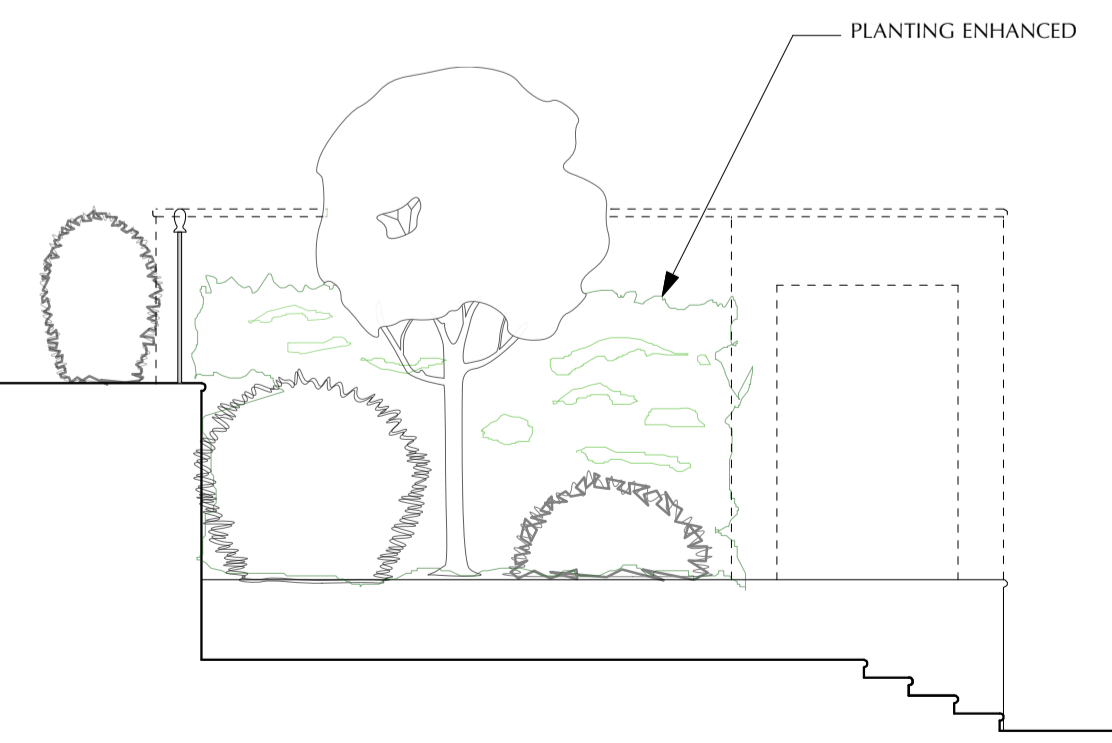

PROPOSED SECTION BB

**RODERICK MACLENNAN ARCHITECTS LTD**  
 ST. JOHN'S CHURCH  
 WATERLOO ROAD  
 LONDON SE1 8TY  
 TEL. 0207 401 8112  
 MOB. 07979 068 301  
 roderick@maclennanarchitects.com  
 www.maclennanarchitects.com

PROJECT	12- 14 PARK VILLAGE EAST ALTERATIONS TO GARDEN		
DRAWING	PROPOSED ELEVATIONS AND SECTIONS		
DATE CREATED	SCALE	NUMBER	REVISION
19-05-08	1:50 @ A1		
DATE REVISED		<b>P 04</b>	