


**Section A-A**

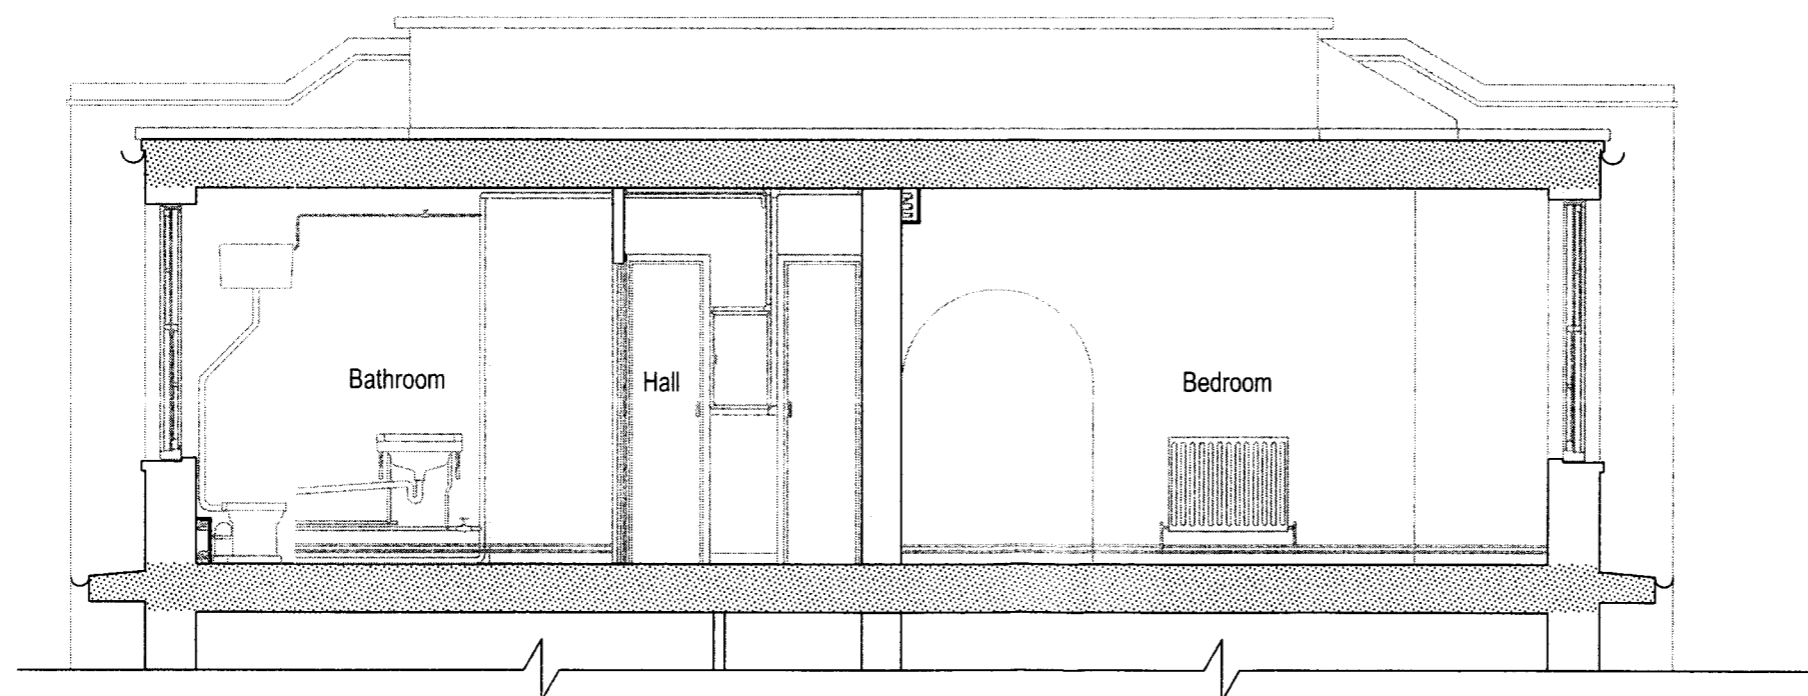

**Section B-B**

Date	Description of Revision	Revision
------	-------------------------	----------

**Project Title**  
 Alterations to:  
 29 Buckridge Building  
 Portpoll Lane  
 London EC1N 7UP

**Drawing Title**  
 As Existing Sections

Date	Scale
March 09	1:50



Drawing No	
004	